


Godfrey Spowers (Victoria) Pty Ltd
 1/460 Collins Street Melbourne Victoria Australia 3000
 T +61 3 9614 6144 F +61 3 9629 6791
 info@spowers.com.au spowers.com.au


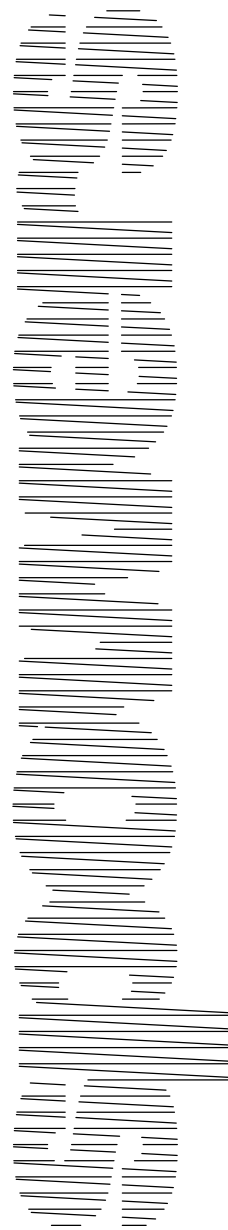


Client
JAPARA HEALTHCARE
 JAPARA HEALTHCARE LIMITED
 01 Building, Level 4, 1 Southbank Boulevard
 Southbank, VIC 3006
 T: +61 3 9649 2100 www.japarahhealthcare.com.au

Project
**NEW AGED CARE ACCOMMODATION
 35-39 REGENT STREET
 MOUNT WAVERLEY VICTORIA 3149**

Drawing
**NORTH & SOUTH ELEVATIONS -
 COLOUR**

Drawn	Checked	Approved
WT	PS	RP
Job Number	Date	Scale @ E1
2015017	15.08.2016	1:200
Drawing Number	Revision	

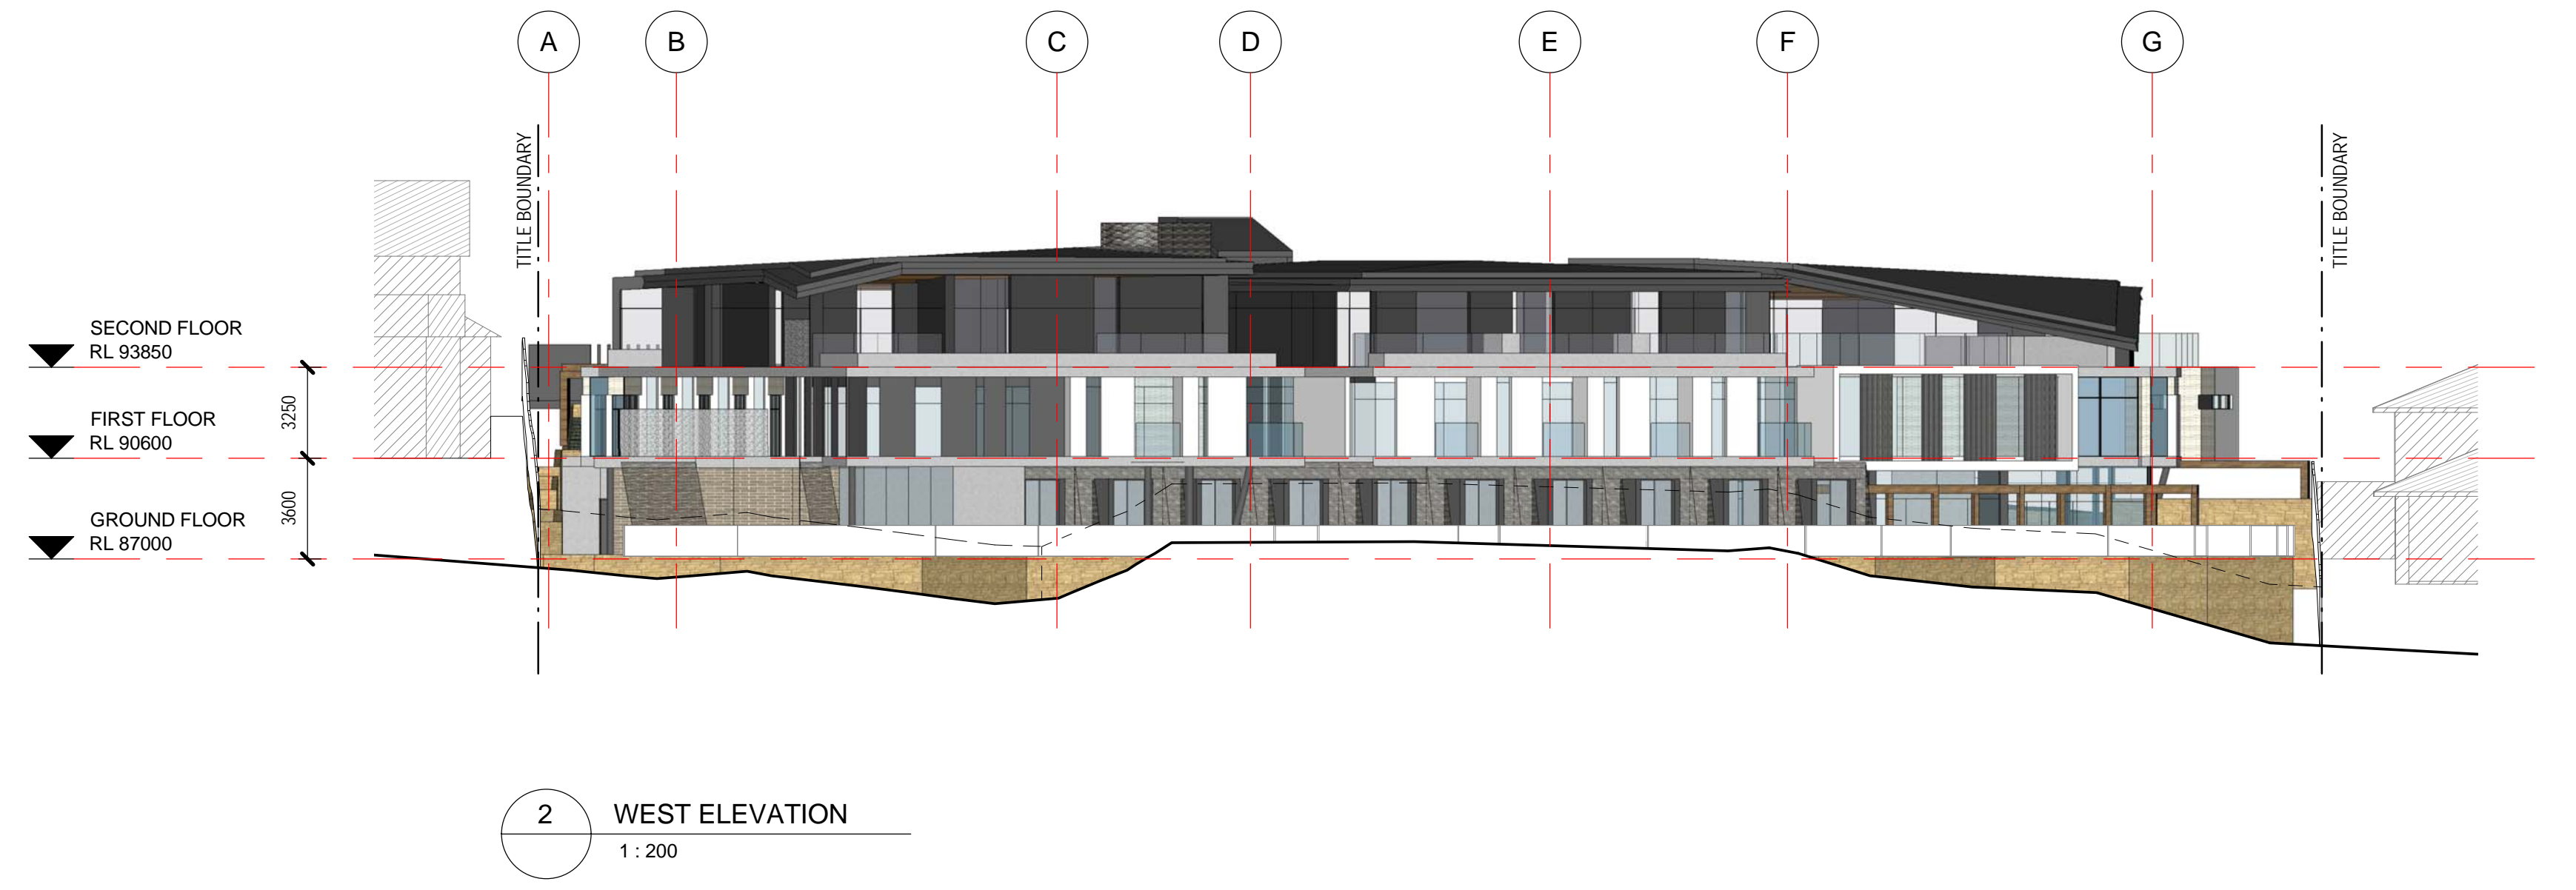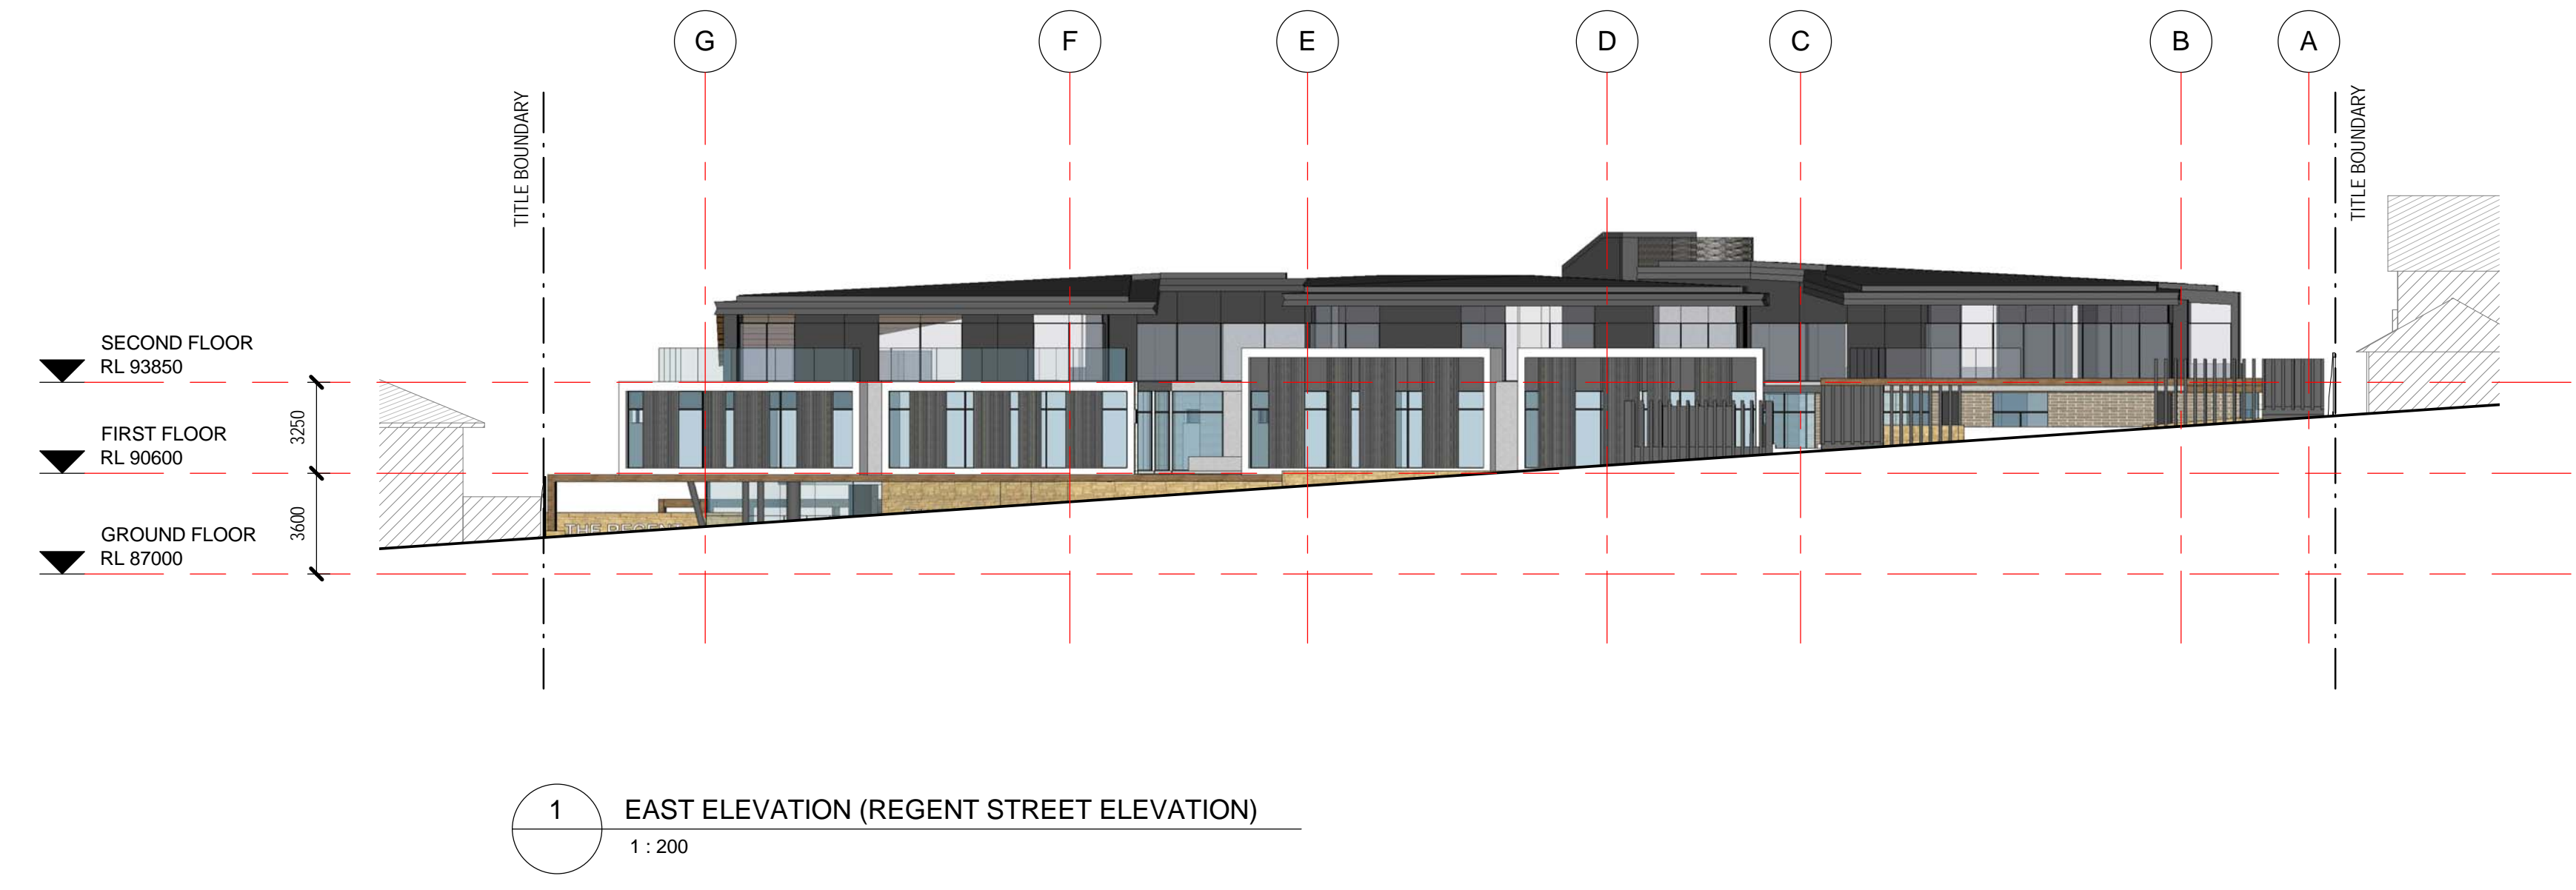

Godfrey Spowers (Victoria) Pty Ltd
 1/460 Collins Street Melbourne Victoria Australia 3000
 T +61 3 9614 6144 F +61 3 9629 6791
 info@spowers.com.au spowers.com.au

Client

JAPARA HEALTHCARE

JAPARA HEALTHCARE LIMITED
 01 Building, Level 4, 1 Southbank Boulevard
 Southbank, VIC 3006
 T: +61 3 9649 2100 www.japarahhealthcare.com.au


Project


**NEW AGED CARE ACCOMMODATION
 35-39 REGENT STREET
 MOUNT WAVERLEY VICTORIA 3149**

Drawing

EAST & WEST ELEVATIONS - COLOUR

Drawn	Checked	Approved
Author	Checker	RP
Job Number	Date	Scale @ E1
2015017	15.08.2016	1:200
Drawing Number	Revision	
TP.17		A

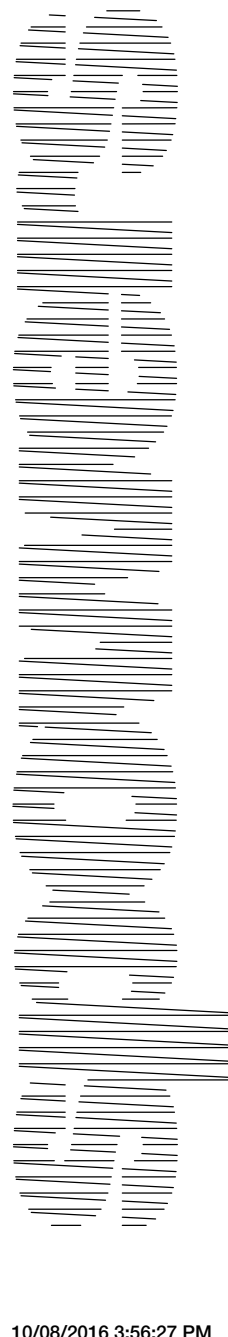


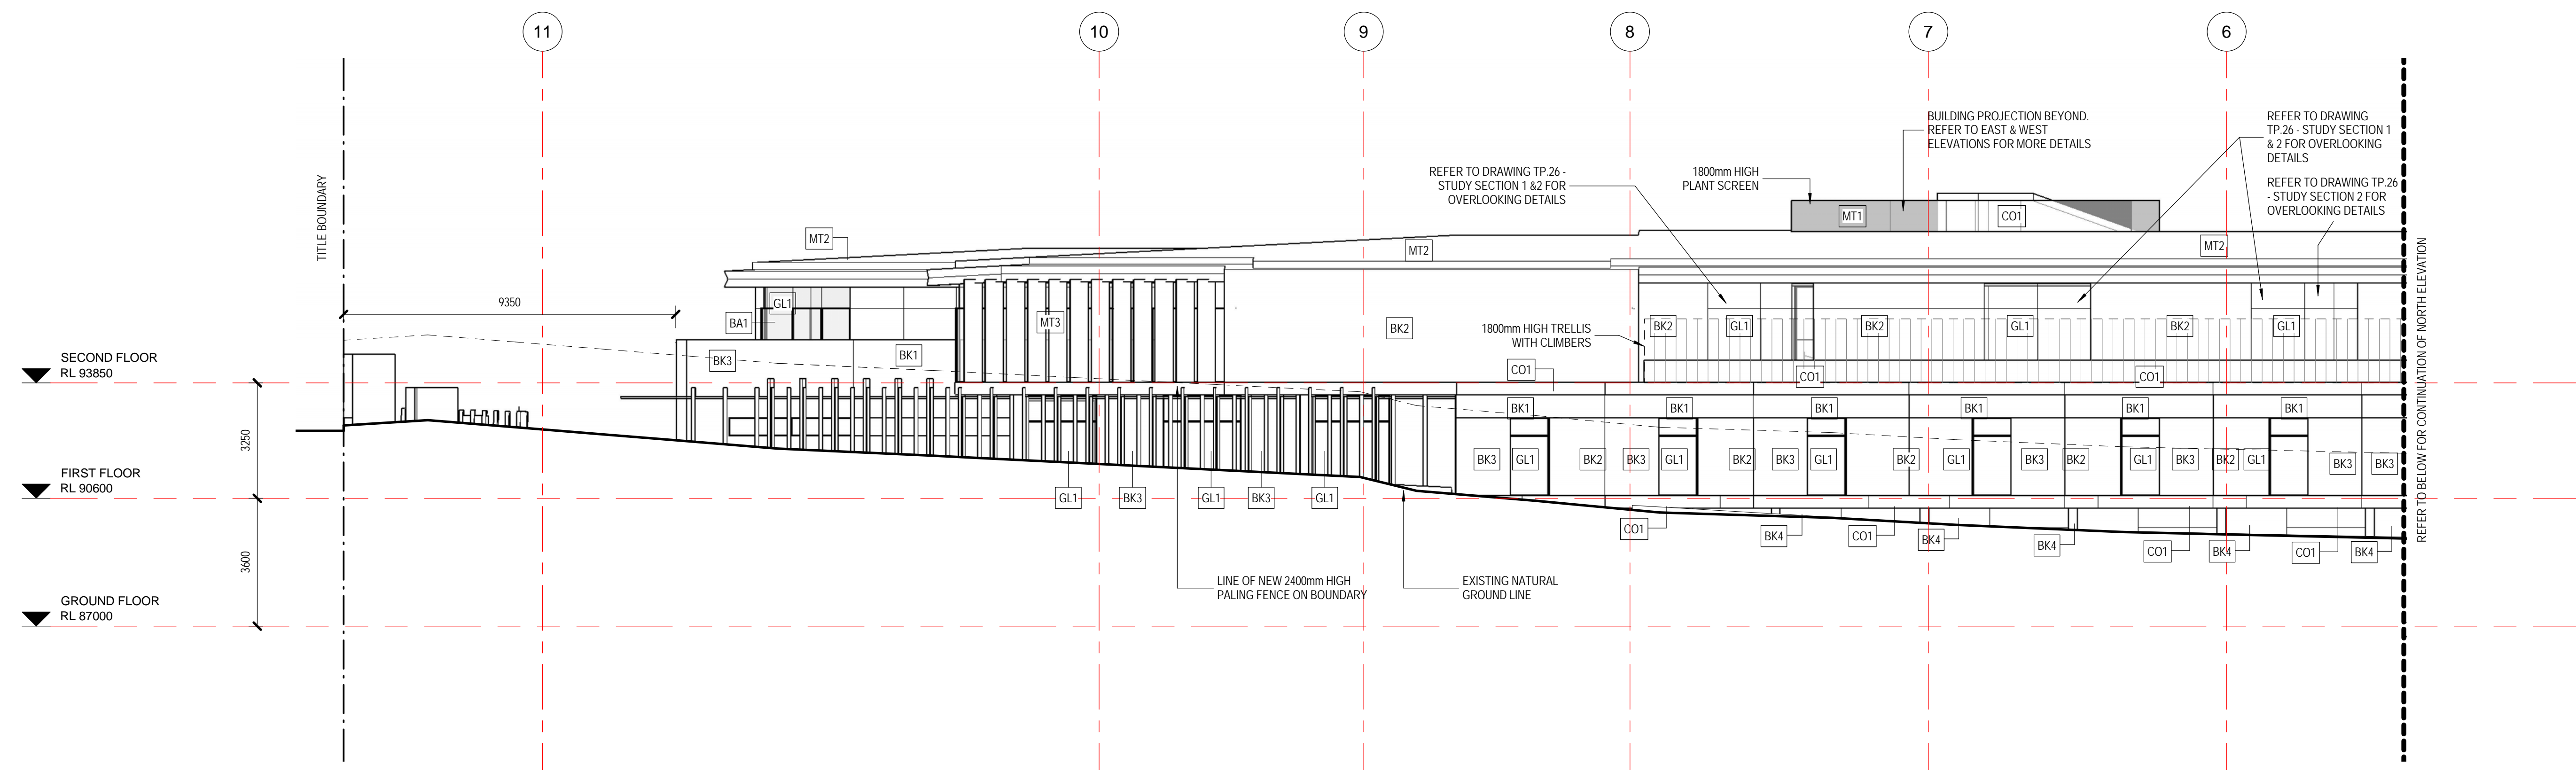

1 NORTH ELEVATION - PART A
1 : 100

EXTERNAL FINISHES LEGEND

CODE	MATERIAL	COLOUR
BK1	MASONRY BLOCKWORK	- LA PALOMA
BK2	RENDERED MASONRY BLOCKWORK	- TO MATCH COLORBOND WOODLAND GREY
BK3	RENDERED MASONRY BLOCKWORK	- WHITE
BK4	MASONRY BLOCKWORK	- BROWN / RED
MT1	METAL SCREEN	- COLORBOND SHALE GREY
MT2	METAL ROOF	- COLORBOND SHALE GREY
MT3	METAL LOUVRES	- COLORBOND WINDSPRAY
MT4	METAL SCREEN	- COLORBOND NIGHT SKY
CO1	CONCRETE RENDER	- COLORBOND SHALE GREY
GL1	GLAZING	- GREY WITH COLORBOND NIGHT SKY ALUMINIUM FRAMES
BA1	GLASS	- CLEAR
TL1	TILE	- SANDSTONE
SF1	GLASS	- FROSTED

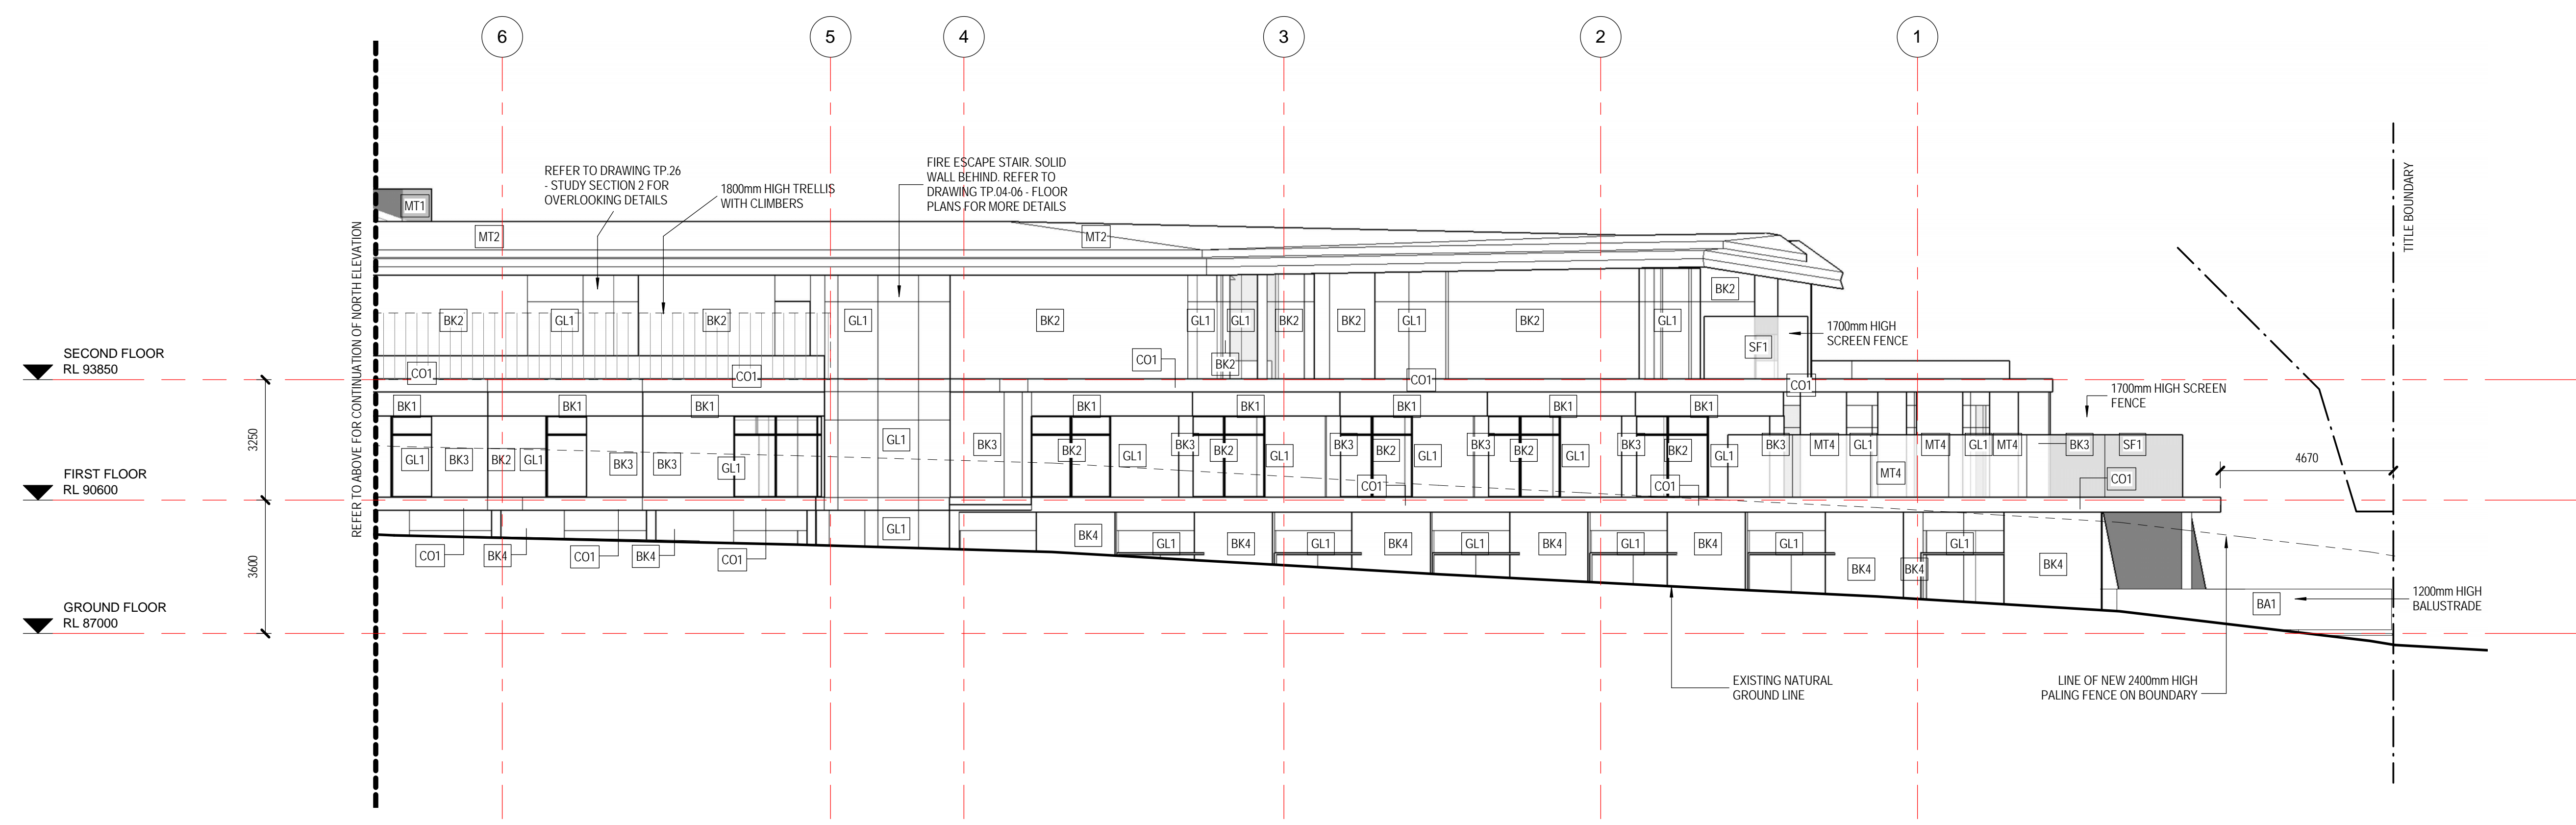


2 NORTH ELEVATION - PART B
1 : 100

Client
JAPARA HEALTHCARE
JAPARA HEALTHCARE LIMITED
01 Building, Level 4, 1 Southbank Boulevard
Southbank, VIC 3006
T: +61 3 9649 2100 www.japarahealthcare.com.au


Project
**NEW AGED CARE ACCOMMODATION
35-39 REGENT STREET
MOUNT WAVERLEY VICTORIA 3149**

Drawing
NORTH ELEVATION (B&W)

Drawn	Checked	Approved
WT	PS	RP
Job Number	Date	Scale @ E1
2015017	15.08.2016	As indicated
Drawing Number	Revision	

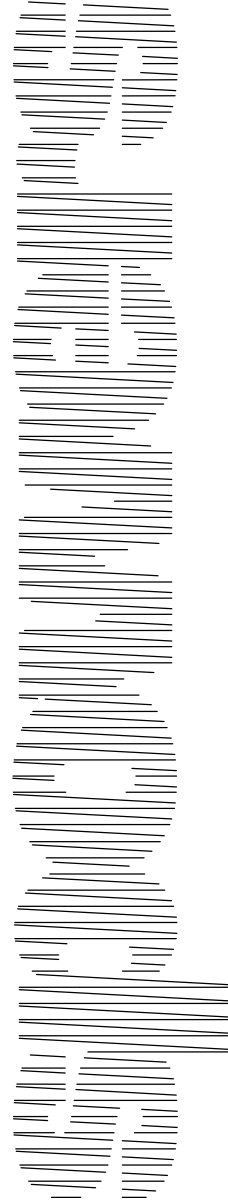


Disclaimer: This drawing and design is subject to copyright and may not be reproduced without prior written consent. Contractor to verify all dimensions on site before commencing work. Report all discrepancies to Spowers prior to construction. Do not scale critical dimensions. Check this drawing has been printed to scale by measuring on the ruler below before measuring scaled dimensions.

 

Drawing Status
TOWN PLANNING ISSUE

Revisions
A 15.08.2016 ISSUE FOR TOWN PLANNING


Notes

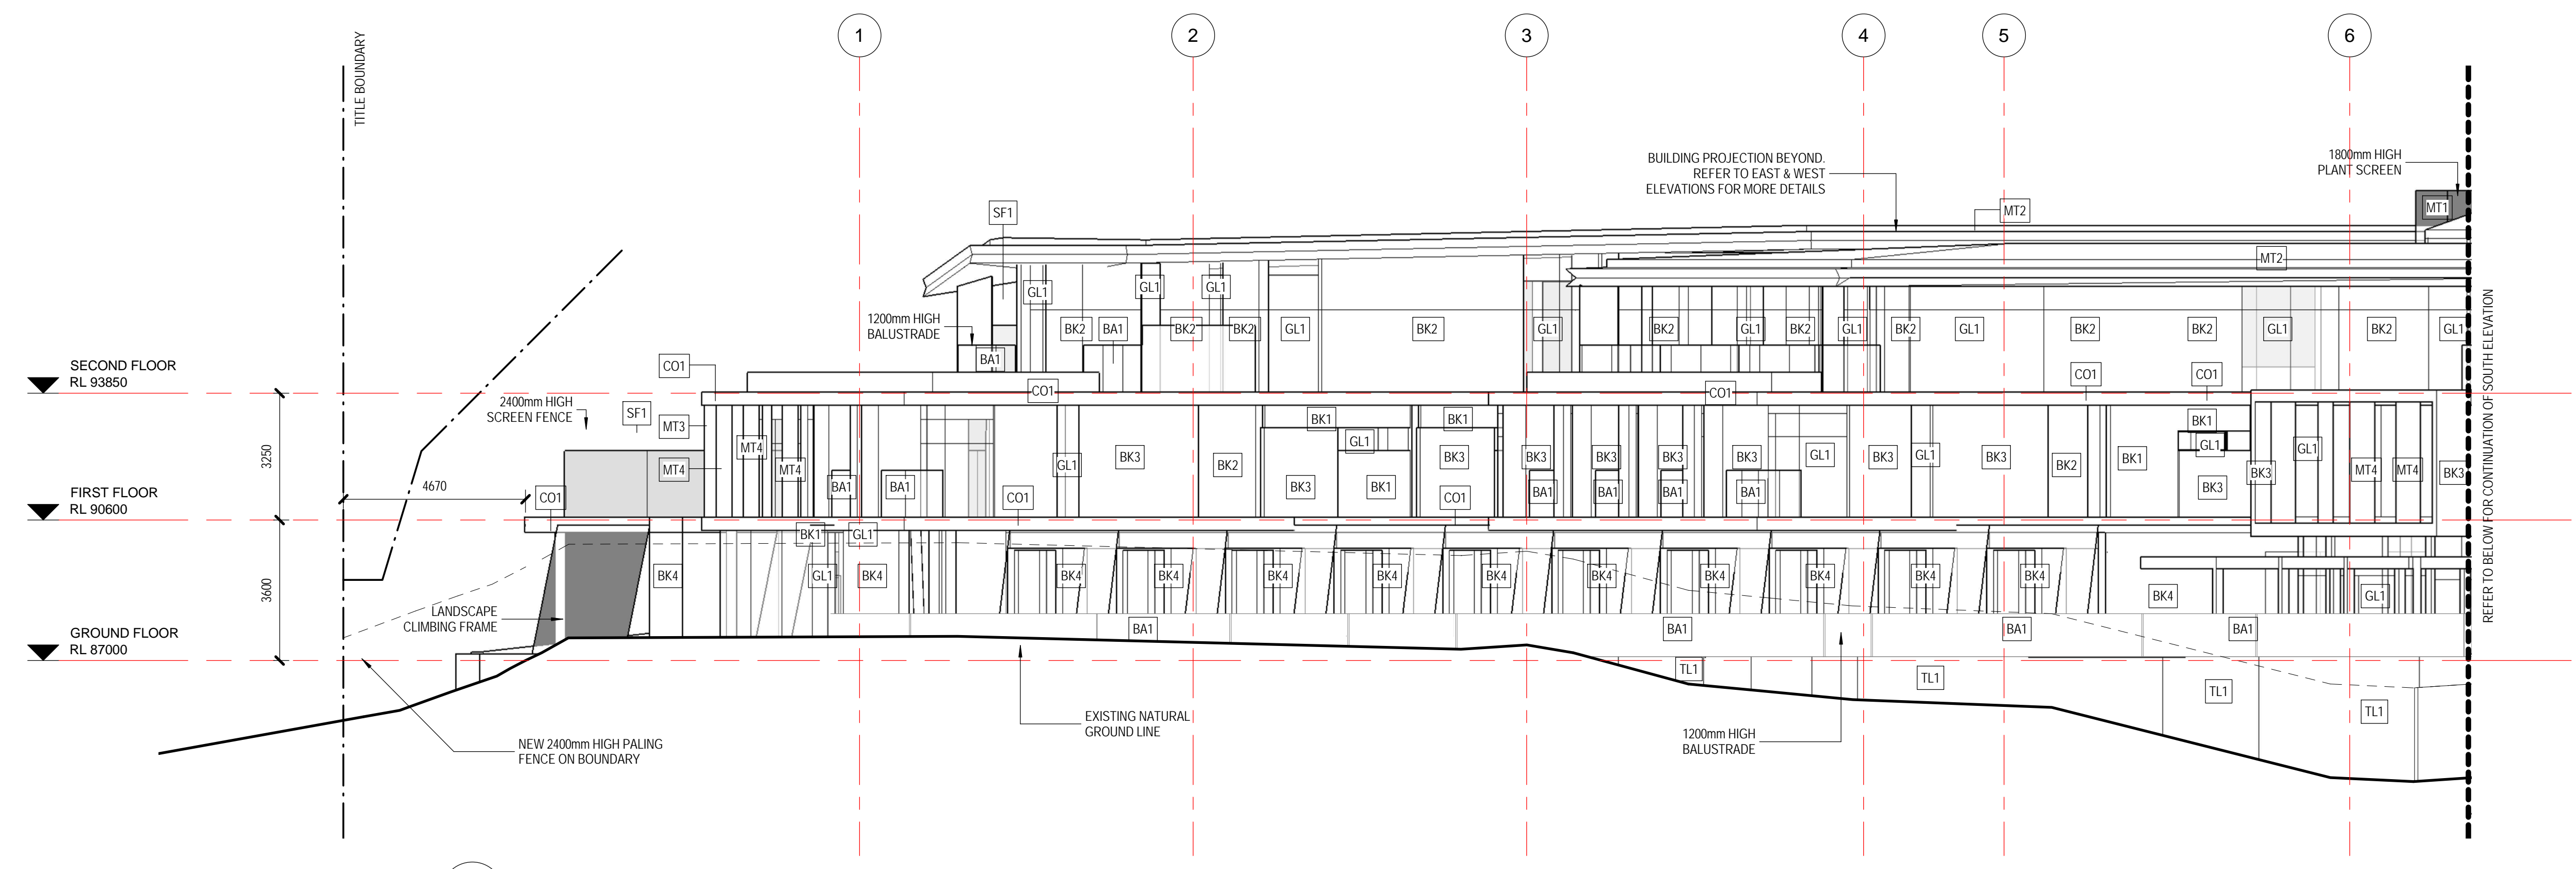

1 SOUTH ELEVATION - PART A
1 : 100

EXTERNAL FINISHES LEGEND

CODE	MATERIAL	COLOUR
BK1	MASONRY BLOCKWORK	- LA PALOMA
BK2	RENDERED MASONRY BLOCKWORK	- TO MATCH COLORBOND WOODLAND GREY
BK3	RENDERED MASONRY BLOCKWORK	- WHITE
BK4	MASONRY BLOCKWORK	- BROWN / RED
MT1	METAL SCREEN	- COLORBOND SHALE GREY
MT2	METAL ROOF	- COLORBOND SHALE GREY
MT3	METAL LOUVRES	- COLORBOND WINDSPRAY
MT4	METAL SCREEN	- COLORBOND NIGHT SKY
CO1	CONCRETE RENDER	- COLORBOND SHALE GREY
GL1	GLAZING	- GREY WITH COLORBOND NIGHT SKY ALUMINIUM FRAMES
BA1	GLASS	- CLEAR
TL1	TILE	- SANDSTONE
SF1	GLASS	- FROSTED

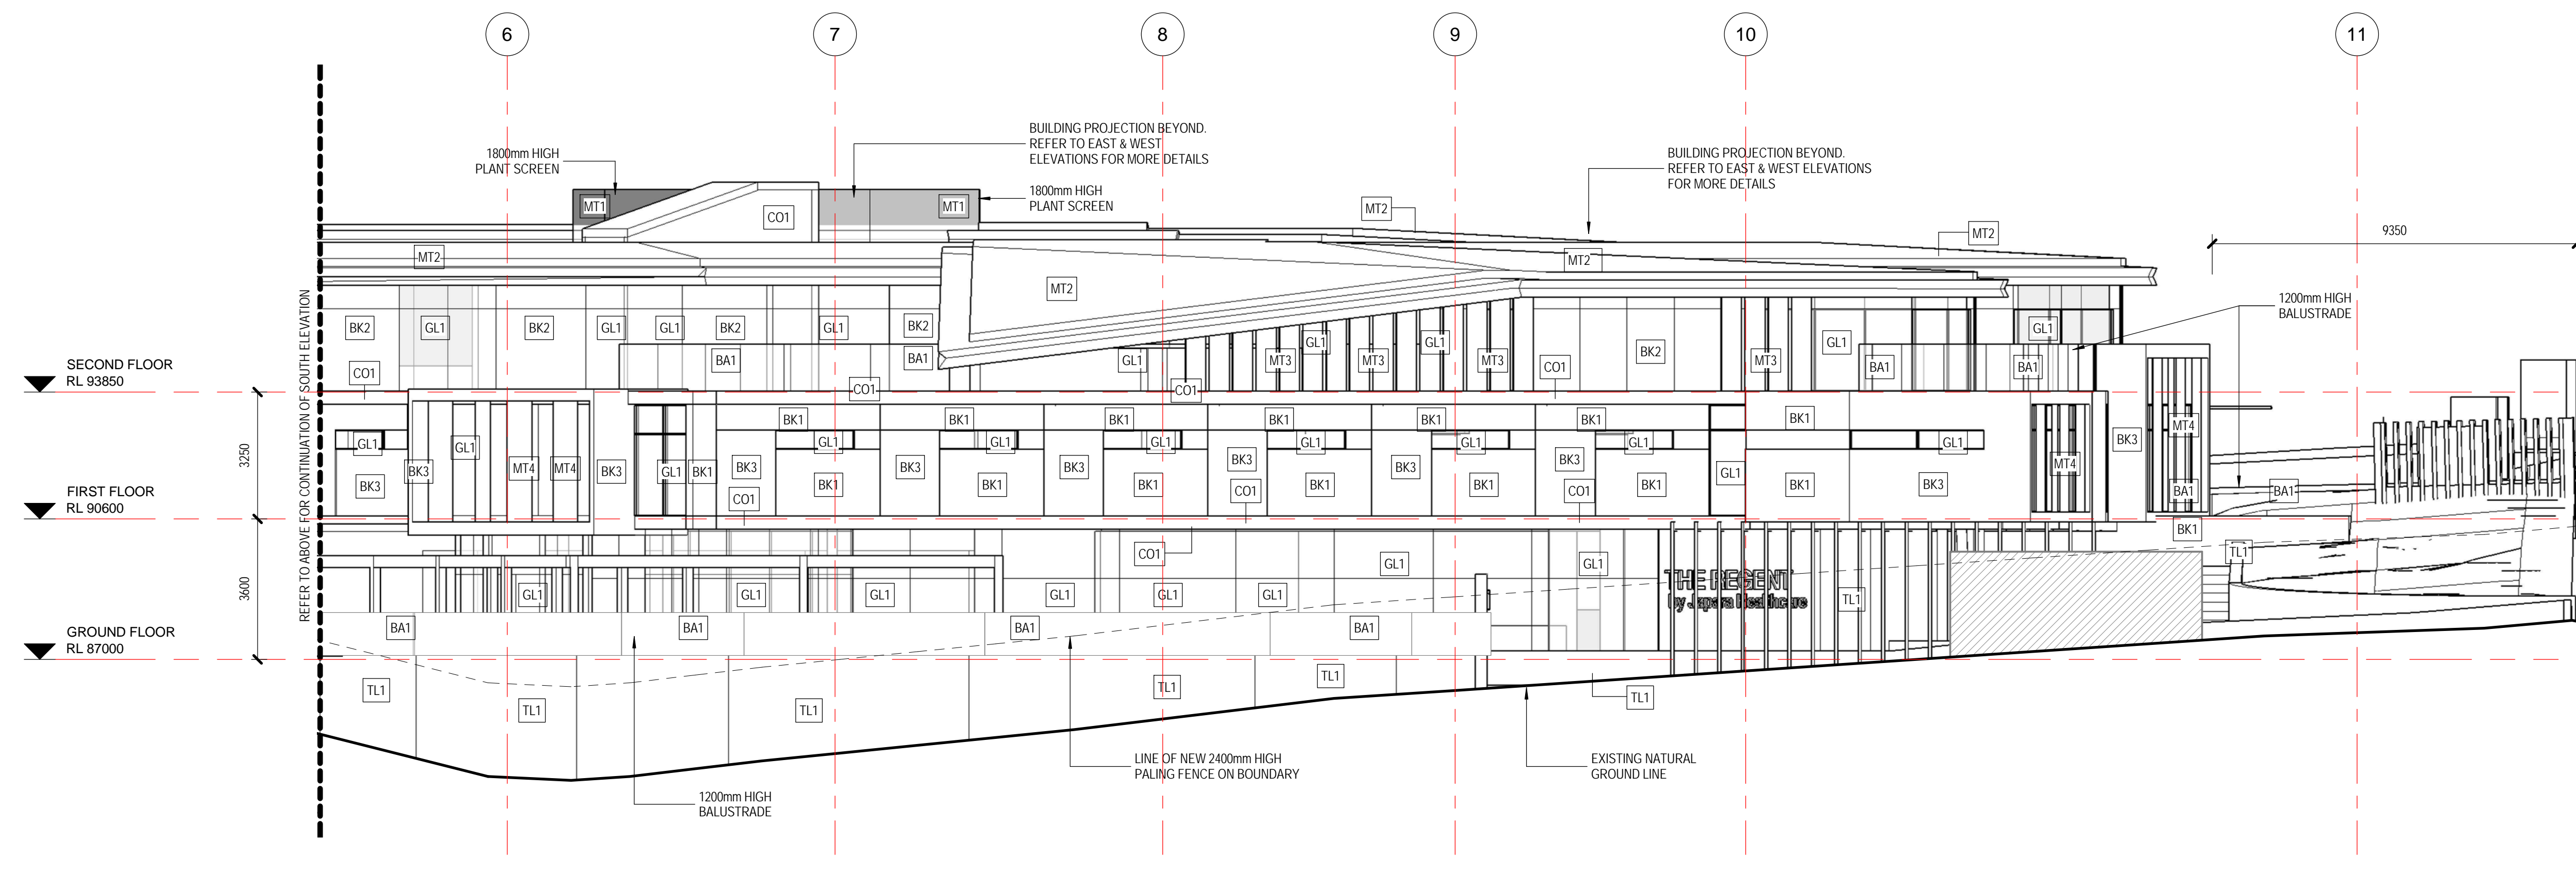

2 SOUTH ELEVATION - PART B
1 : 100

Client
JAPARA HEALTHCARE

JAPARA HEALTHCARE LIMITED
21 Building, Level 4, 1 Southbank Boulevard
Southbank, VIC 3006
T: +61 3 9649 2100 www.japarahealthcare.com.au

Project
NEW AGED CARE ACCOMMODATION
35-39 REGENT STREET
MOUNT WAVERLEY VICTORIA 3149


Drawing
SOUTH ELEVATION (B&W)


Drawn	Checked	Approved
Author RP	Checker	RP
Job Number 2015017	Date 15.08.2016	Scale As indicated
Drawing Number	Revision	

TP.19

A

Godfrey Spowers (Victoria) Pty Ltd
1/460 Collins Street Melbourne Victoria Australia 3000
T +61 3 9614 6144 F +61 3 9629 6791
info@spowers.com.au spowers.com.au

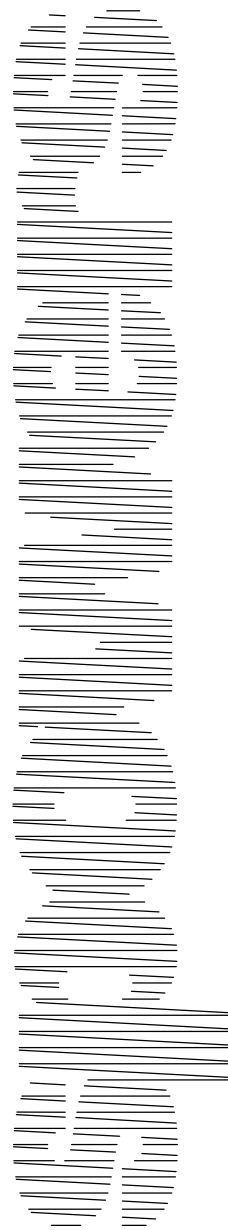


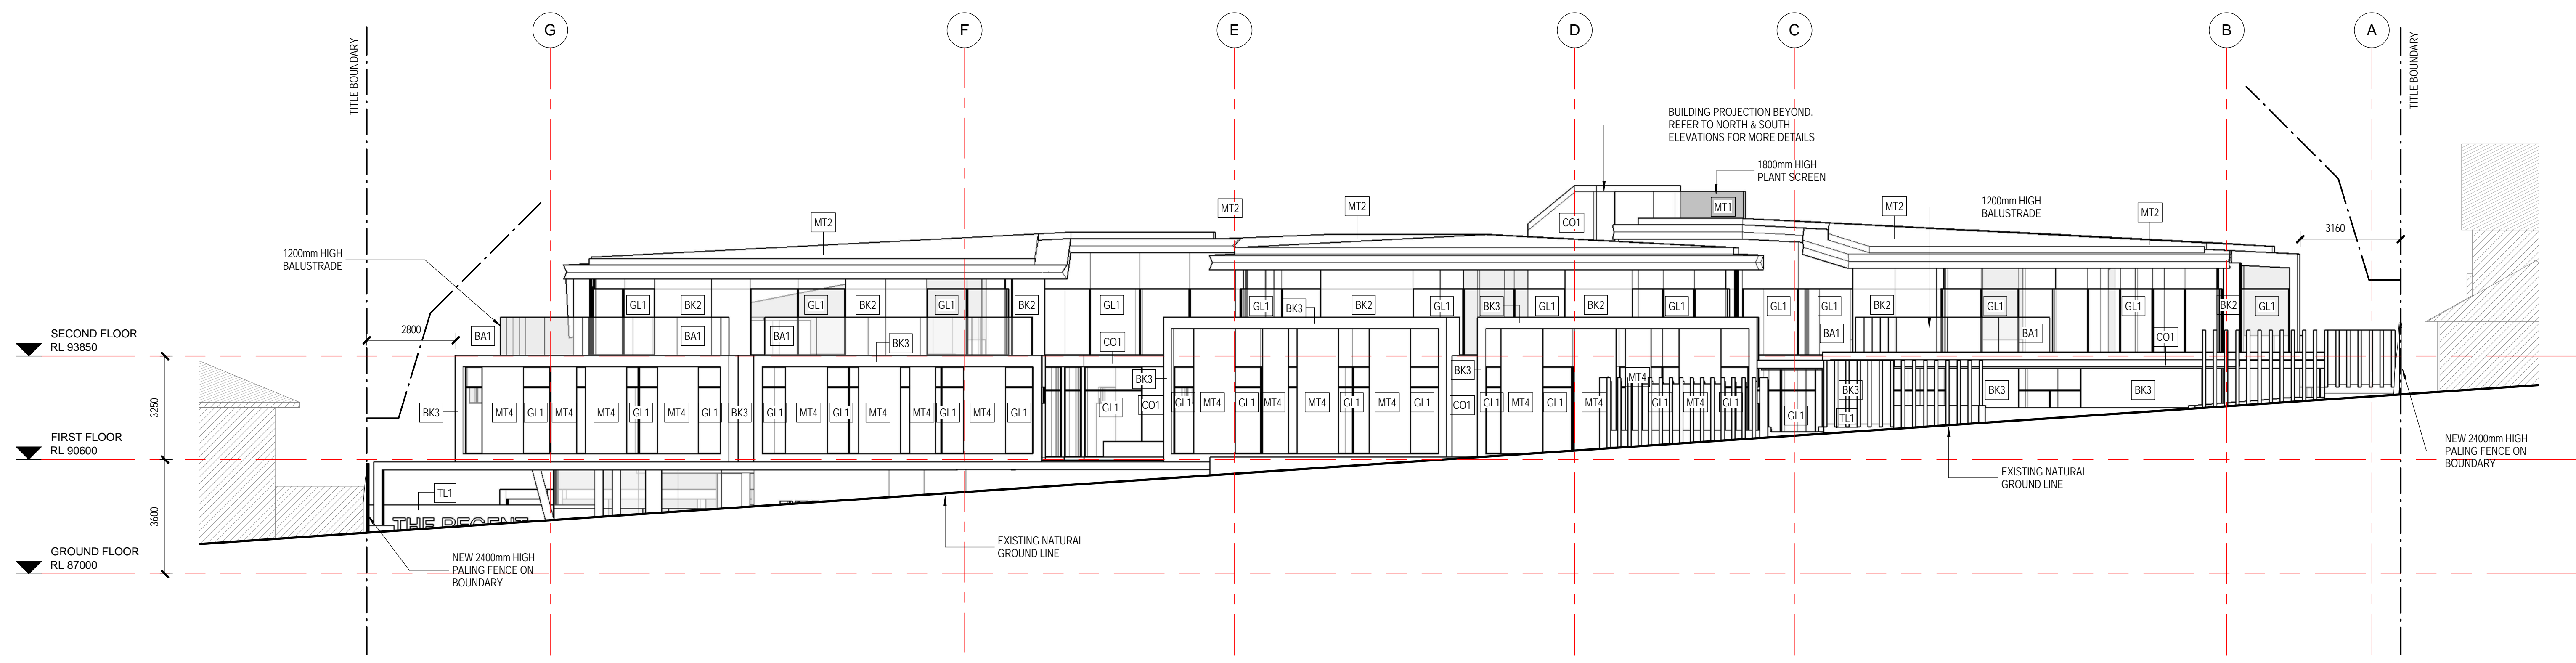

1 EAST ELEVATION (REGENT STREET ELEVATION)
1 : 100

EXTERNAL FINISHES LEGEND

CODE	MATERIAL	COLOUR
BK1	MASONRY BLOCKWORK	- LA PALOMA
BK2	RENDERED MASONRY BLOCKWORK	- TO MATCH COLORBOND WOODLAND GREY
BK3	RENDERED MASONRY BLOCKWORK	- WHITE
BK4	MASONRY BLOCKWORK	- BROWN / RED
MT1	METAL SCREEN	- COLORBOND SHALE GREY
MT2	METAL ROOF	- COLORBOND SHALE GREY
MT3	METAL LOUVRES	- COLORBOND WINDSPRAY
MT4	METAL SCREEN	- COLORBOND NIGHT SKY
CO1	CONCRETE RENDER	- COLORBOND SHALE GREY
GL1	GLAZING	- GREY WITH COLORBOND NIGHT SKY ALUMINIUM FRAMES
BA1	GLASS	- CLEAR
TL1	TILE	- SANDSTONE
SF1	GLASS	- FROSTED

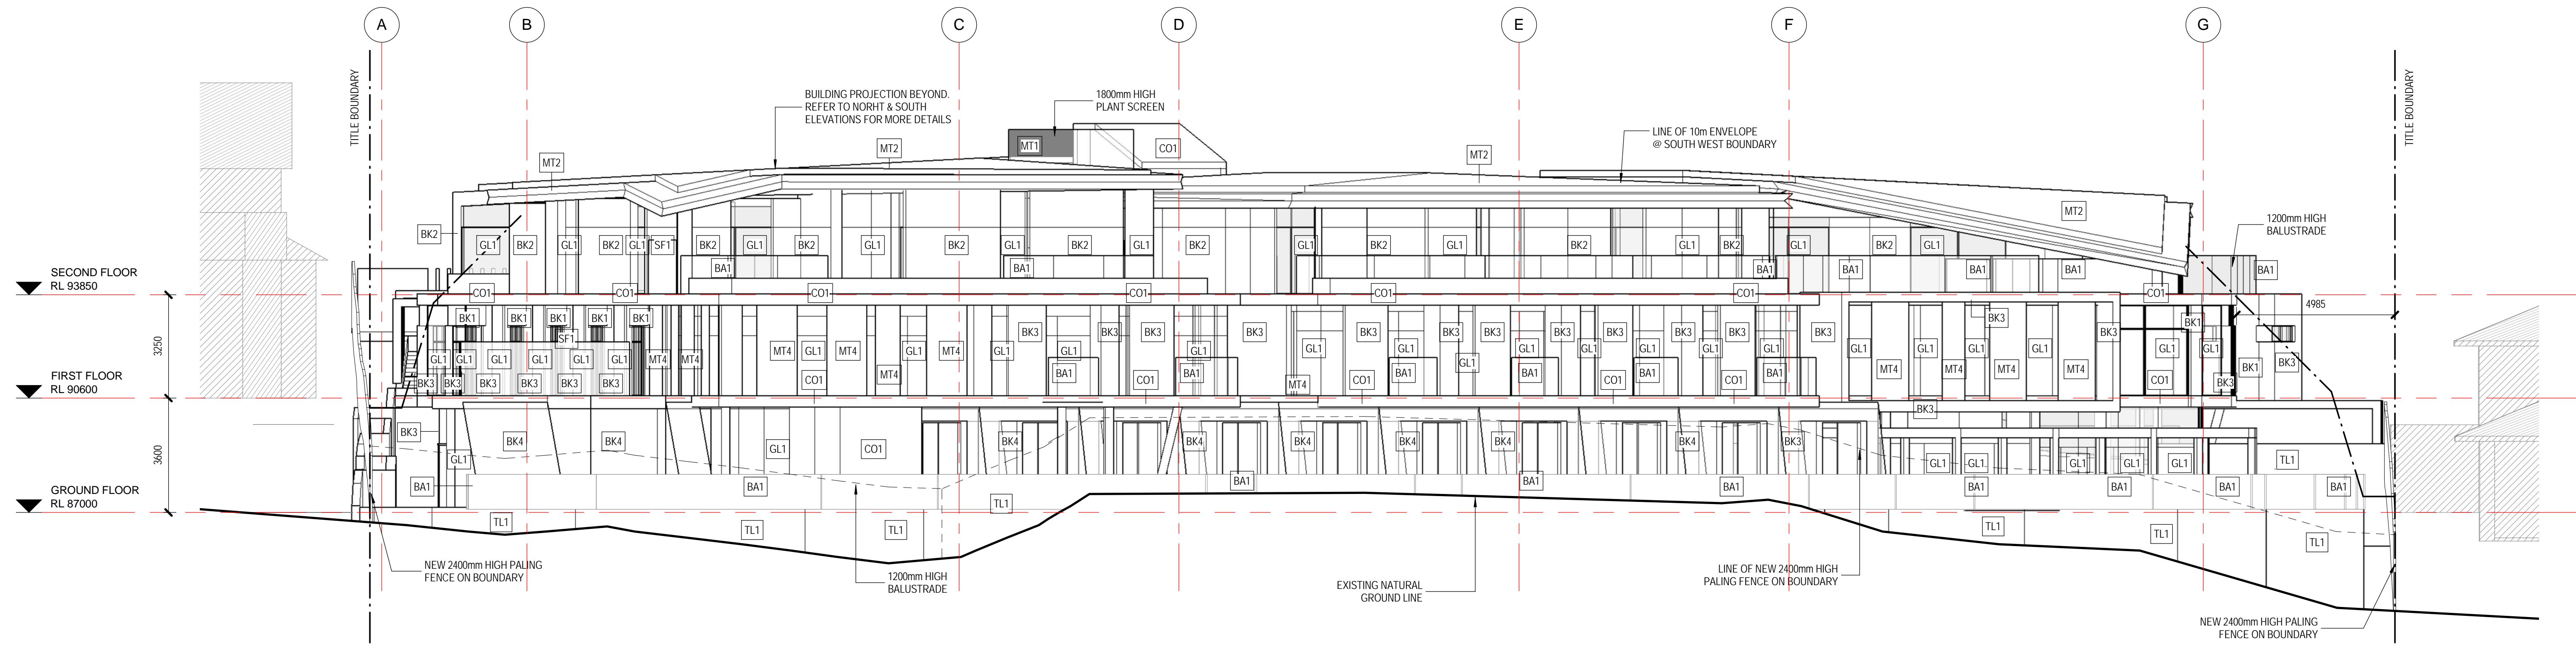

2 WEST ELEVATION
1 : 100

Client
JAPARA HEALTHCARE
JAPARA HEALTHCARE LIMITED
21 Building, Level 4, 1 Southbank Boulevard
Southbank, VIC 3006
T: +61 3 9649 2100 www.japarahhealthcare.com.au

Project
**NEW AGED CARE ACCOMMODATION
35-39 REGENT STREET
MOUNT WAVERLEY VICTORIA 3149**

Drawing
EAST & WEST ELEVATION (B&W)

Author	Checked	Approved
RP		RP
Job Number	Date	Scale
2015017	15.08.2016	As indicated
Drawing Number	Revision	

Godfrey Spowers (Victoria) Pty Ltd
 1/460 Collins Street Melbourne Victoria Australia 3000
 T +61 3 9614 6144 F +61 3 9629 6791
 info@spowers.com.au spowers.com.au

