



METAXAS ARCHITECTS PTY LTD. ABN 180 791 78626. 114 CARDIGAN STREET, CARLTON VIC 3053, AUSTRALIA
 TEL 03_9349 5344 EMAIL mail@metaxasarch.com WEB: www.metaxasarch.com

FINISHES LEGEND

- AL1** ALUMINIUM - POWDERCOATED BLACK
- C1** PRECAST CONCRETE - BRIGHTON LITE
- C2** CONCRETE - GREEN OXIDE
- GL1** GLASS - CLEAR GLASS

- GL2** GLASS - BLUE
- GL3** GLASS - PURPLE
- GL4** GLASS - GREEN
- GL5** SPANDREL GLASS - BLUE
- GL6** SPANDREL GLASS - PURPLE


- GL7** GLASS - SEMI TRANSPARENT
- R1** RENDER FINISH - LIGHT GREY
- M1** METAL PERFORATED SCREEN
- B1** BRICK - WOLF
- CT1** CHARRED TIMBER CLADDING SHOU SUGI BAN



Client	KANG Y CHAI	
Project Name	STUDENT HOUSING	
	1959-63 DANDENONG ROAD & 75 BEDDOE AVE, CLAYTON	

M:\2018\18.027 Dandenong Rd Clayton\091 Model\18.027\03 Dandenong TP. BI 240321.pln

Drawing Title: SOUTH ELEVATION (DANDENONG ROAD)		
Scale: 1:200 @ A3	Date: 25 MARCH 2024	
Status: SKETCH	Checked By:	
Project No: 18.027	Drawing No.: TP.3.1	Rev.: B
Plot Date:	5/04/2024	

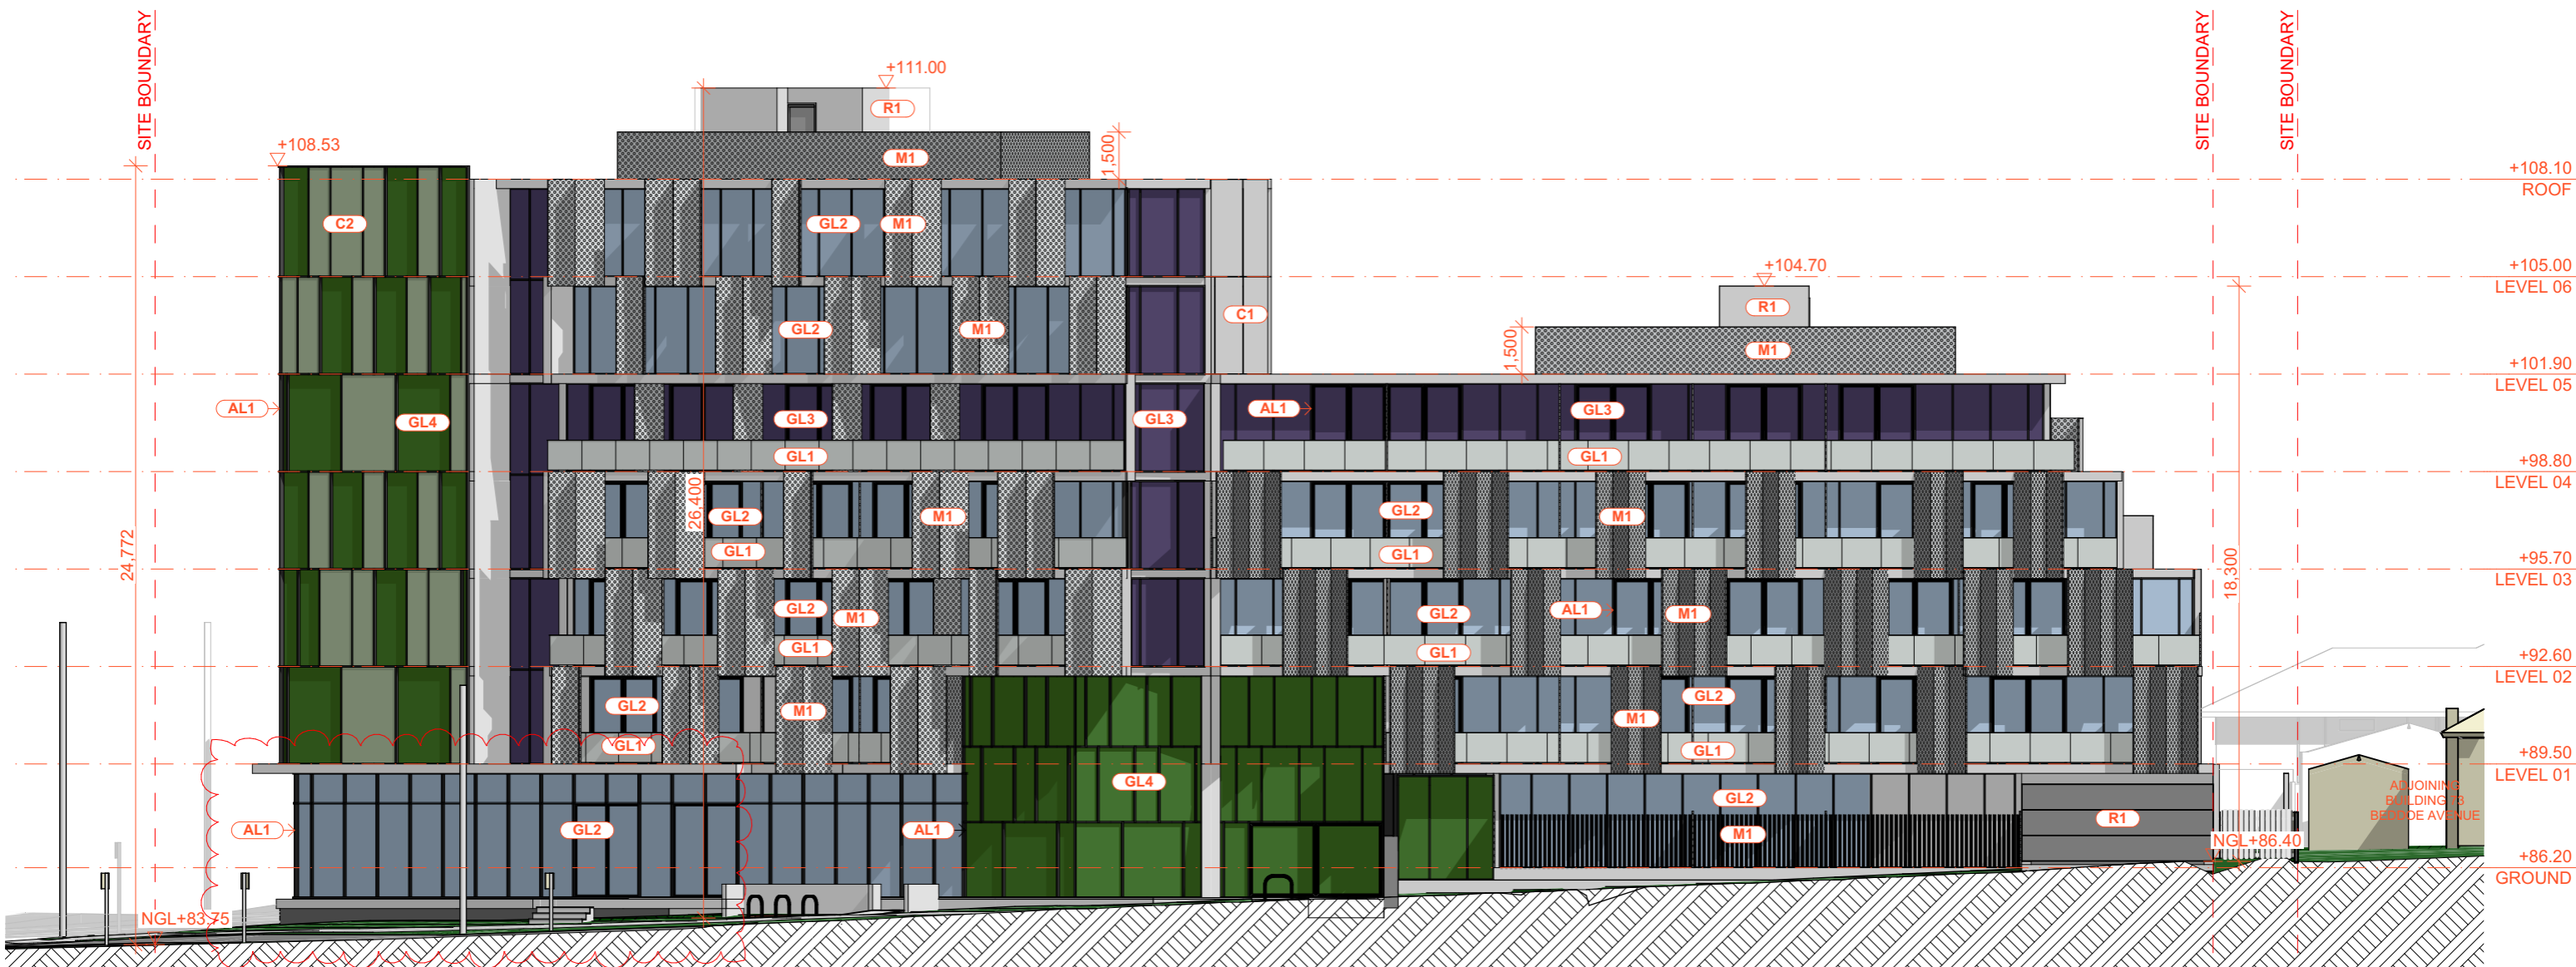

FINISHES LEGEND

- AL1** ALUMINIUM - POWDERCOATED BLACK
- C1** PRECAST CONCRETE - BRIGHTON LITE
- C2** CONCRETE - GREEN OXIDE
- GL1** GLASS - CLEAR GLASS
- GL2** GLASS - BLUE
- GL3** GLASS - PURPLE
- GL4** GLASS - GREEN
- GL5** SPANDREL GLASS - BLUE
- GL6** SPANDREL GLASS - PURPLE
- GL7** GLASS - SEMI TRANSPARENT
- R1** RENDER FINISH - LIGHT GREY
- M1** METAL PERFORATED SCREEN



Client: **KANG Y CHAI**

Project Name: **STUDENT HOUSING**

1959-63 DANDENONG ROAD & 75 BEDDOE AVE, CLAYTON

M:\2018\18.027 Dandenong Rd Clayton\091 Model\18.027\03 Dandenong TP. B1 240321.pln


Drawing Title: **EAST ELEVATION (BEDDOE AVENUE)**

Scale: 1:200 @ A3 Date: 25 MARCH 2024

Status: SKETCH Checked By:

Project No: 18.027 Drawing No.: **TP.3.2** Rev.: **B**

Plot Date: 5/04/2024

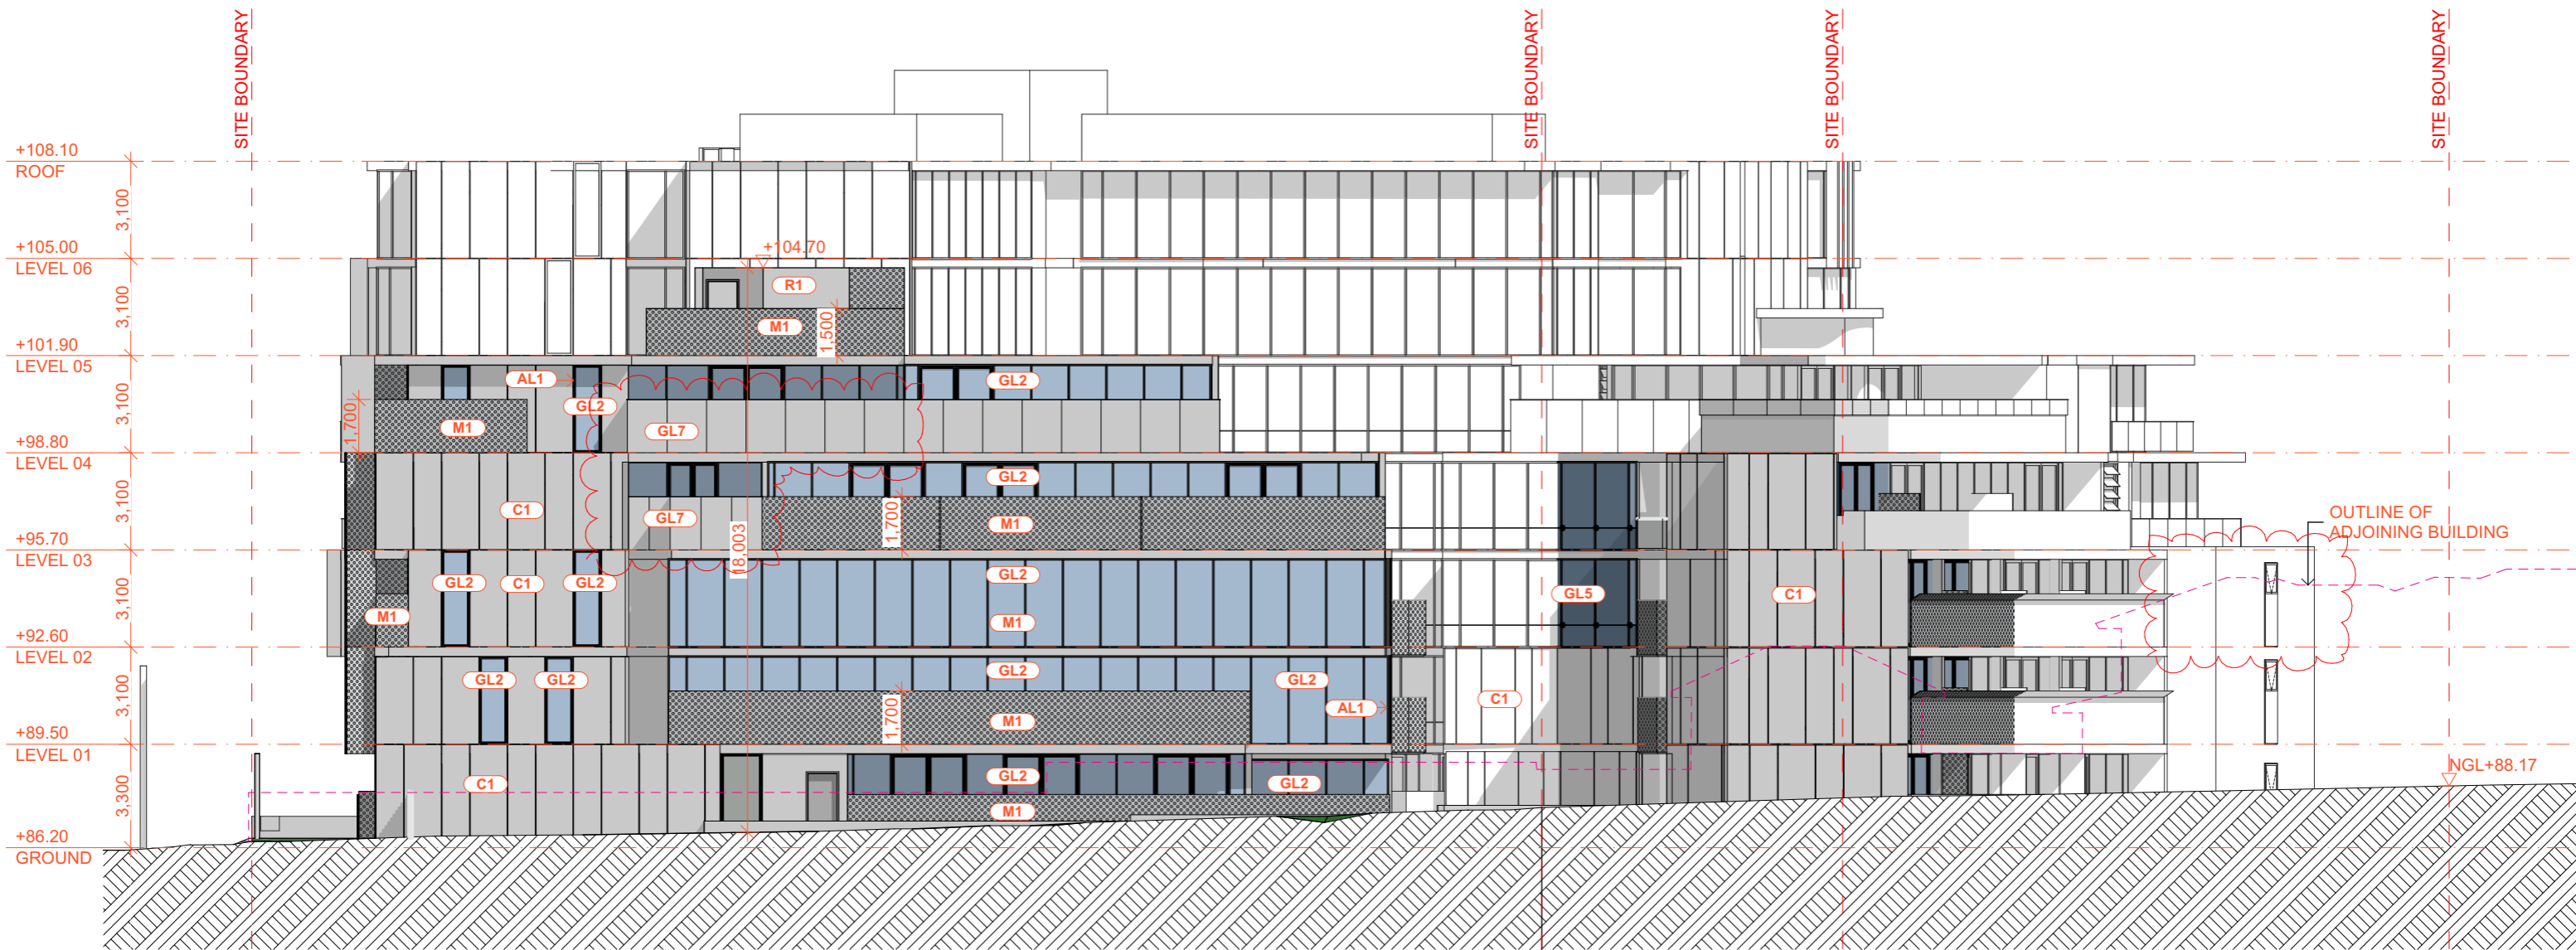

FINISHES LEGEND

- AL1** ALUMINIUM - POWDERCOATED BLACK
- C1** PRECAST CONCRETE - BRIGHTON LITE
- C2** CONCRETE - GREEN OXIDE
- GL1** GLASS - CLEAR GLASS

- GL2** GLASS - BLUE
- GL3** GLASS - PURPLE
- GL4** GLASS - GREEN
- GL5** SPANDREL GLASS - BLUE
- GL6** SPANDREL GLASS - PURPLE


- GL7** GLASS - SEMI TRANSPARENT
- R1** RENDER FINISH - LIGHT GREY
- M1** METAL PERFORATED SCREEN
- B1** BRICK - WOLF
- CT1** CHARRED TIMBER CLADDING SHOU SUGI BAN



Client
KANG Y CHAI
 Project Name
STUDENT HOUSING
1959-63 DANDENONG ROAD & 75 BEDDOE
AVE, CLAYTON

Drawing Title: NORTH ELEVATION	
Scale: 1:200 @ A3	Date: 25 MARCH 2024
Status: SKETCH	Checked By:
Project No: 18.027	Drawing No.: TP.3.3
	Rev.: B
Plot Date:	5/04/2024

M:\2018\18.027 Dandenong Rd Clayton\01 Model\18.027\03 Dandenong TP. B1 240321.plt

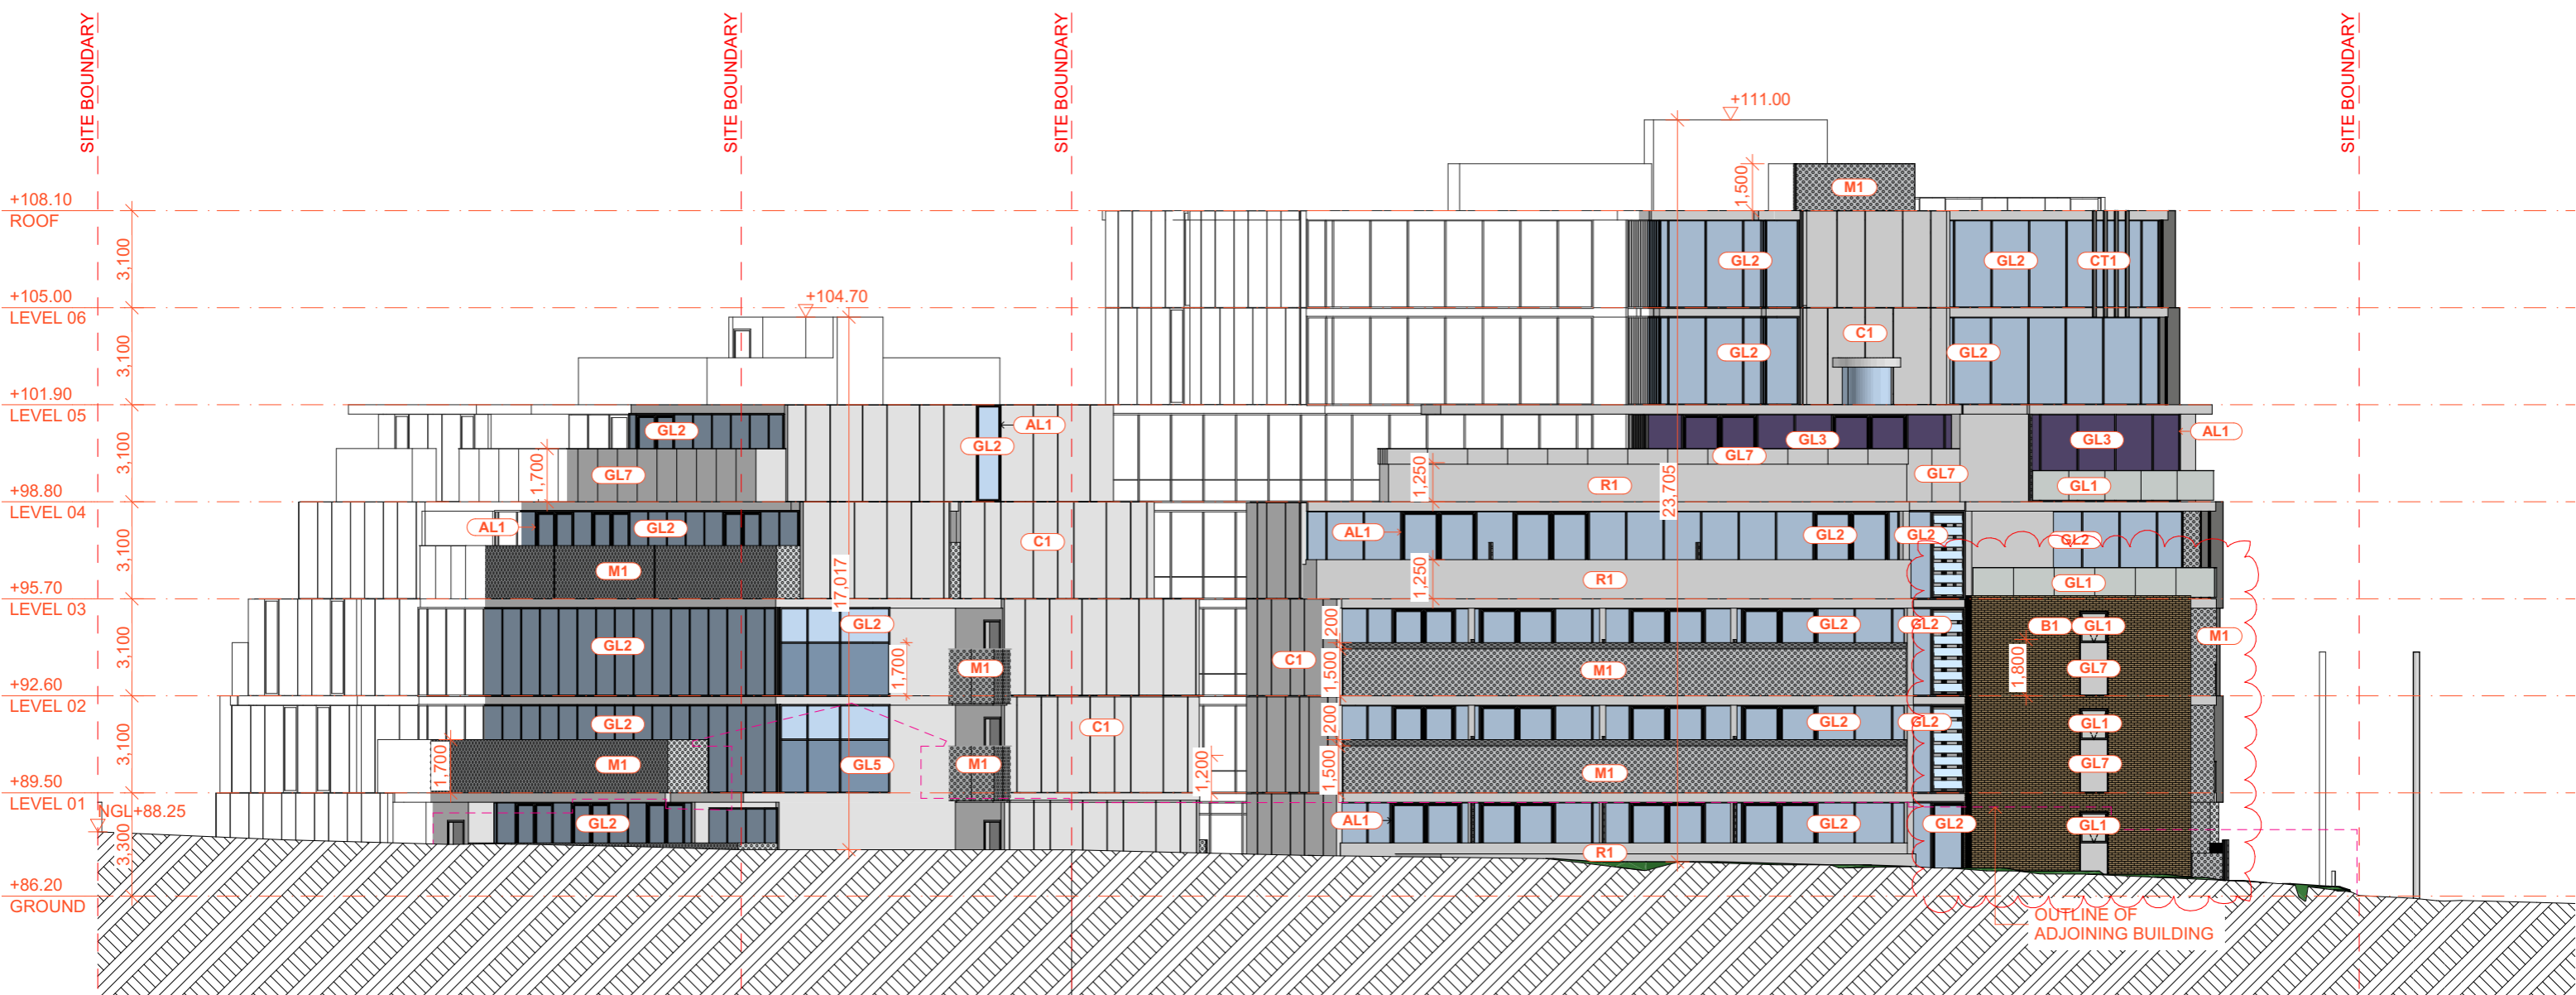

FINISHES LEGEND

- AL1** ALUMINIUM - POWDERCOATED BLACK
- C1** PRECAST CONCRETE - BRIGHTON LITE
- C2** CONCRETE - GREEN OXIDE
- GL1** GLASS - CLEAR GLASS

- GL2** GLASS - BLUE
- GL3** GLASS - PURPLE
- GL4** GLASS - GREEN
- GL5** SPANDREL GLASS - BLUE
- GL6** SPANDREL GLASS - PURPLE

- GL7** GLASS - SEMI TRANSPARENT
- R1** RENDER FINISH - LIGHT GREY
- M1** METAL PERFORATED SCREEN
- B1** BRICK - WOLF
- CT1** CHARRED TIMBER CLADDING SHOU SUGI BAN




Client
KANG Y CHAI


Project Name
STUDENT HOUSING
 1959-63 DANDENONG ROAD & 75 BEDDOE AVE, CLAYTON

M:\2018\18.027 Dandenong Rd Clayton\091 Model\18.027\03 Dandenong TP. BI 240321.pln


Drawing Title: WEST ELEVATION		
Scale: 1:200 @ A3	Date: 25 MARCH 2024	
Status: SKETCH	Checked By:	
Project No: 18.027	Drawing No.: TP.3.4	Rev.: B
Plot Date:	5/04/2024	

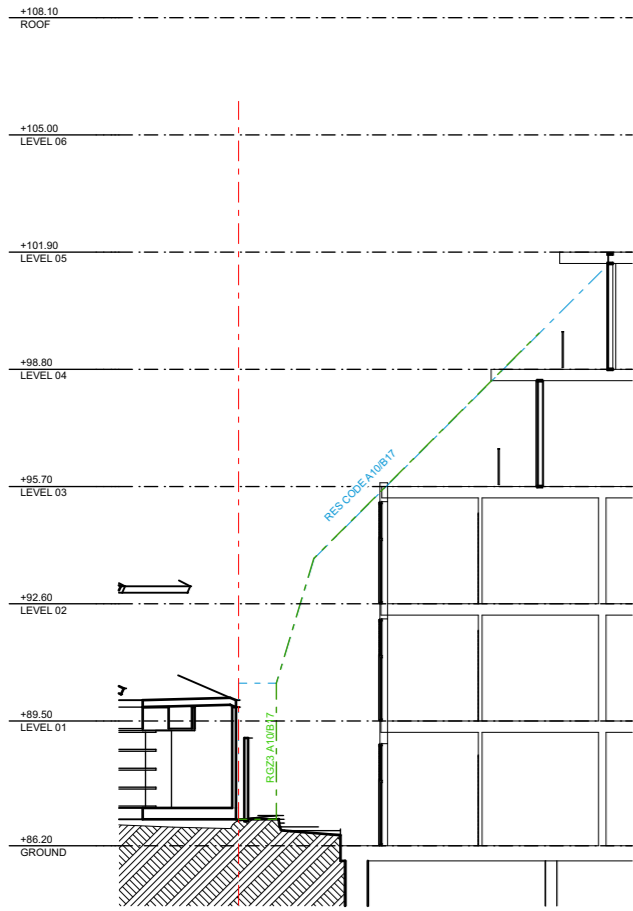


A

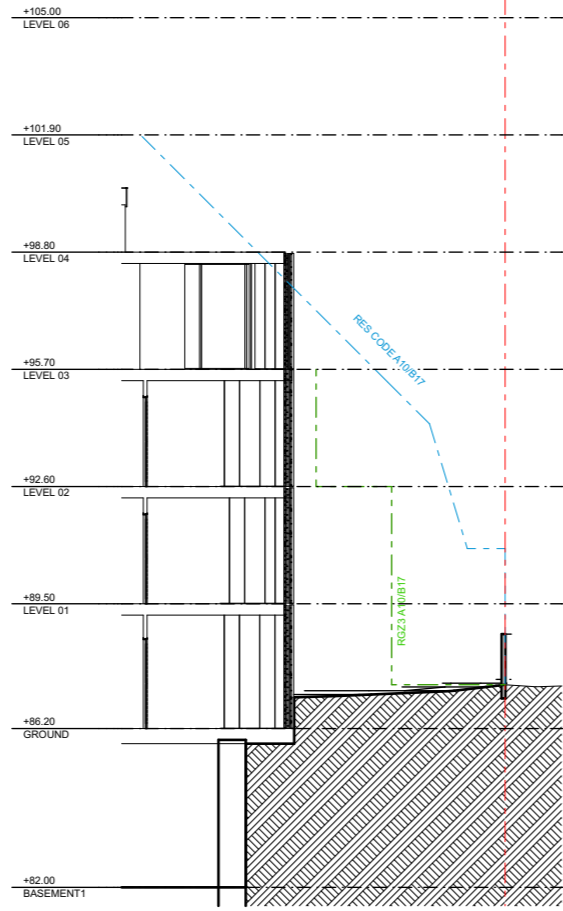

B

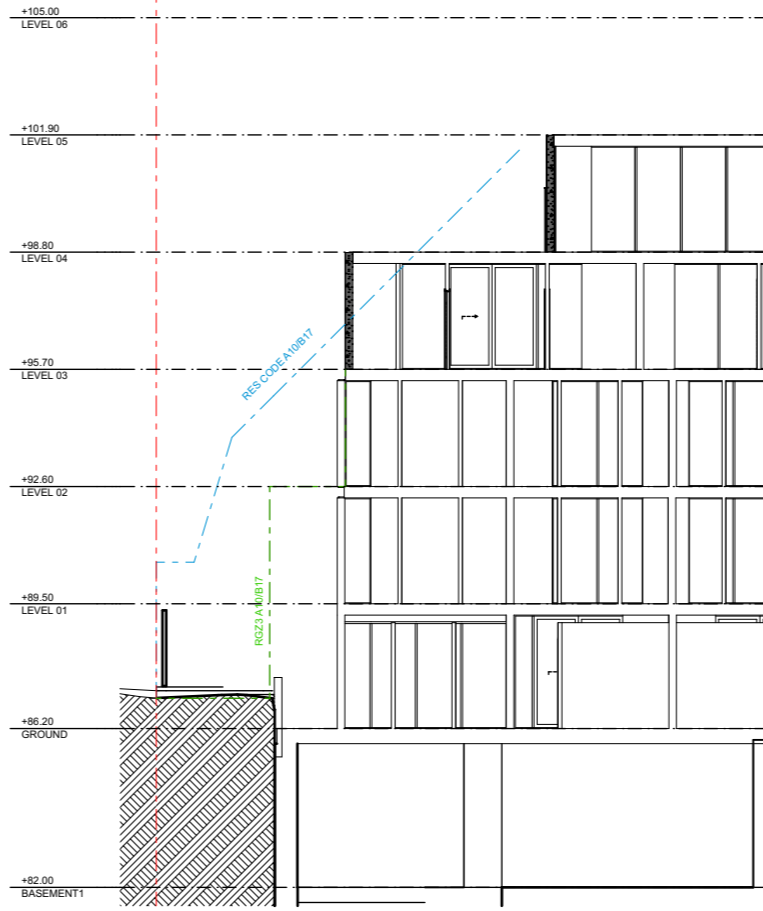

C

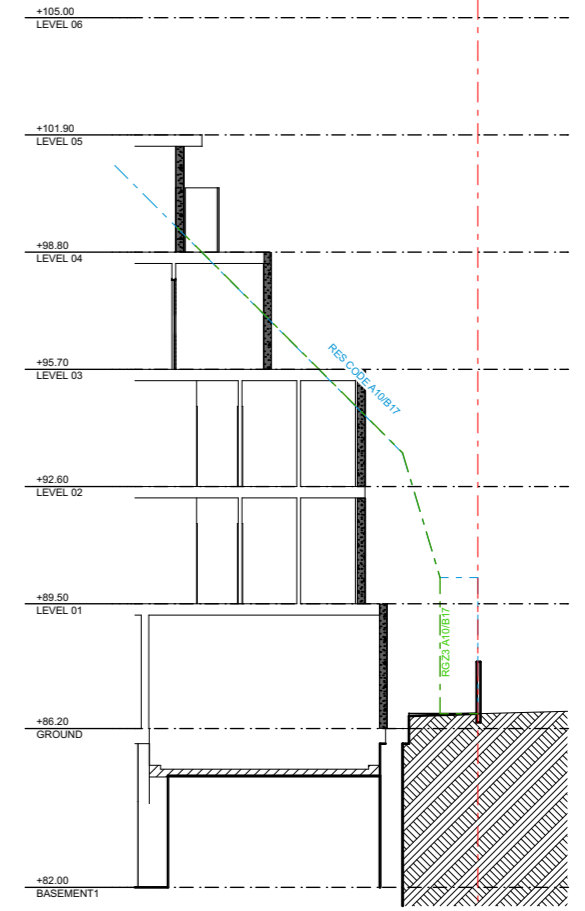

D

DRAFT

