



Disclaimer: This drawing and design is subject to copyright and may not be reproduced without prior written consent. Contractor to verify all dimensions on site before commencing work. Report all discrepancies to Spowers prior to construction. Do not scale critical dimensions. Check this drawing has been printed to scale by measuring on the ruler below before measuring scaled dimensions.

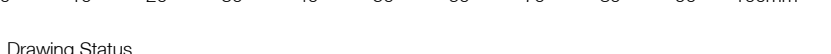

Drawing Status
TOWN PLANNING ISSUE

Revisions
A 15.08.2016 ISSUE FOR TOWN PLANNING

Notes

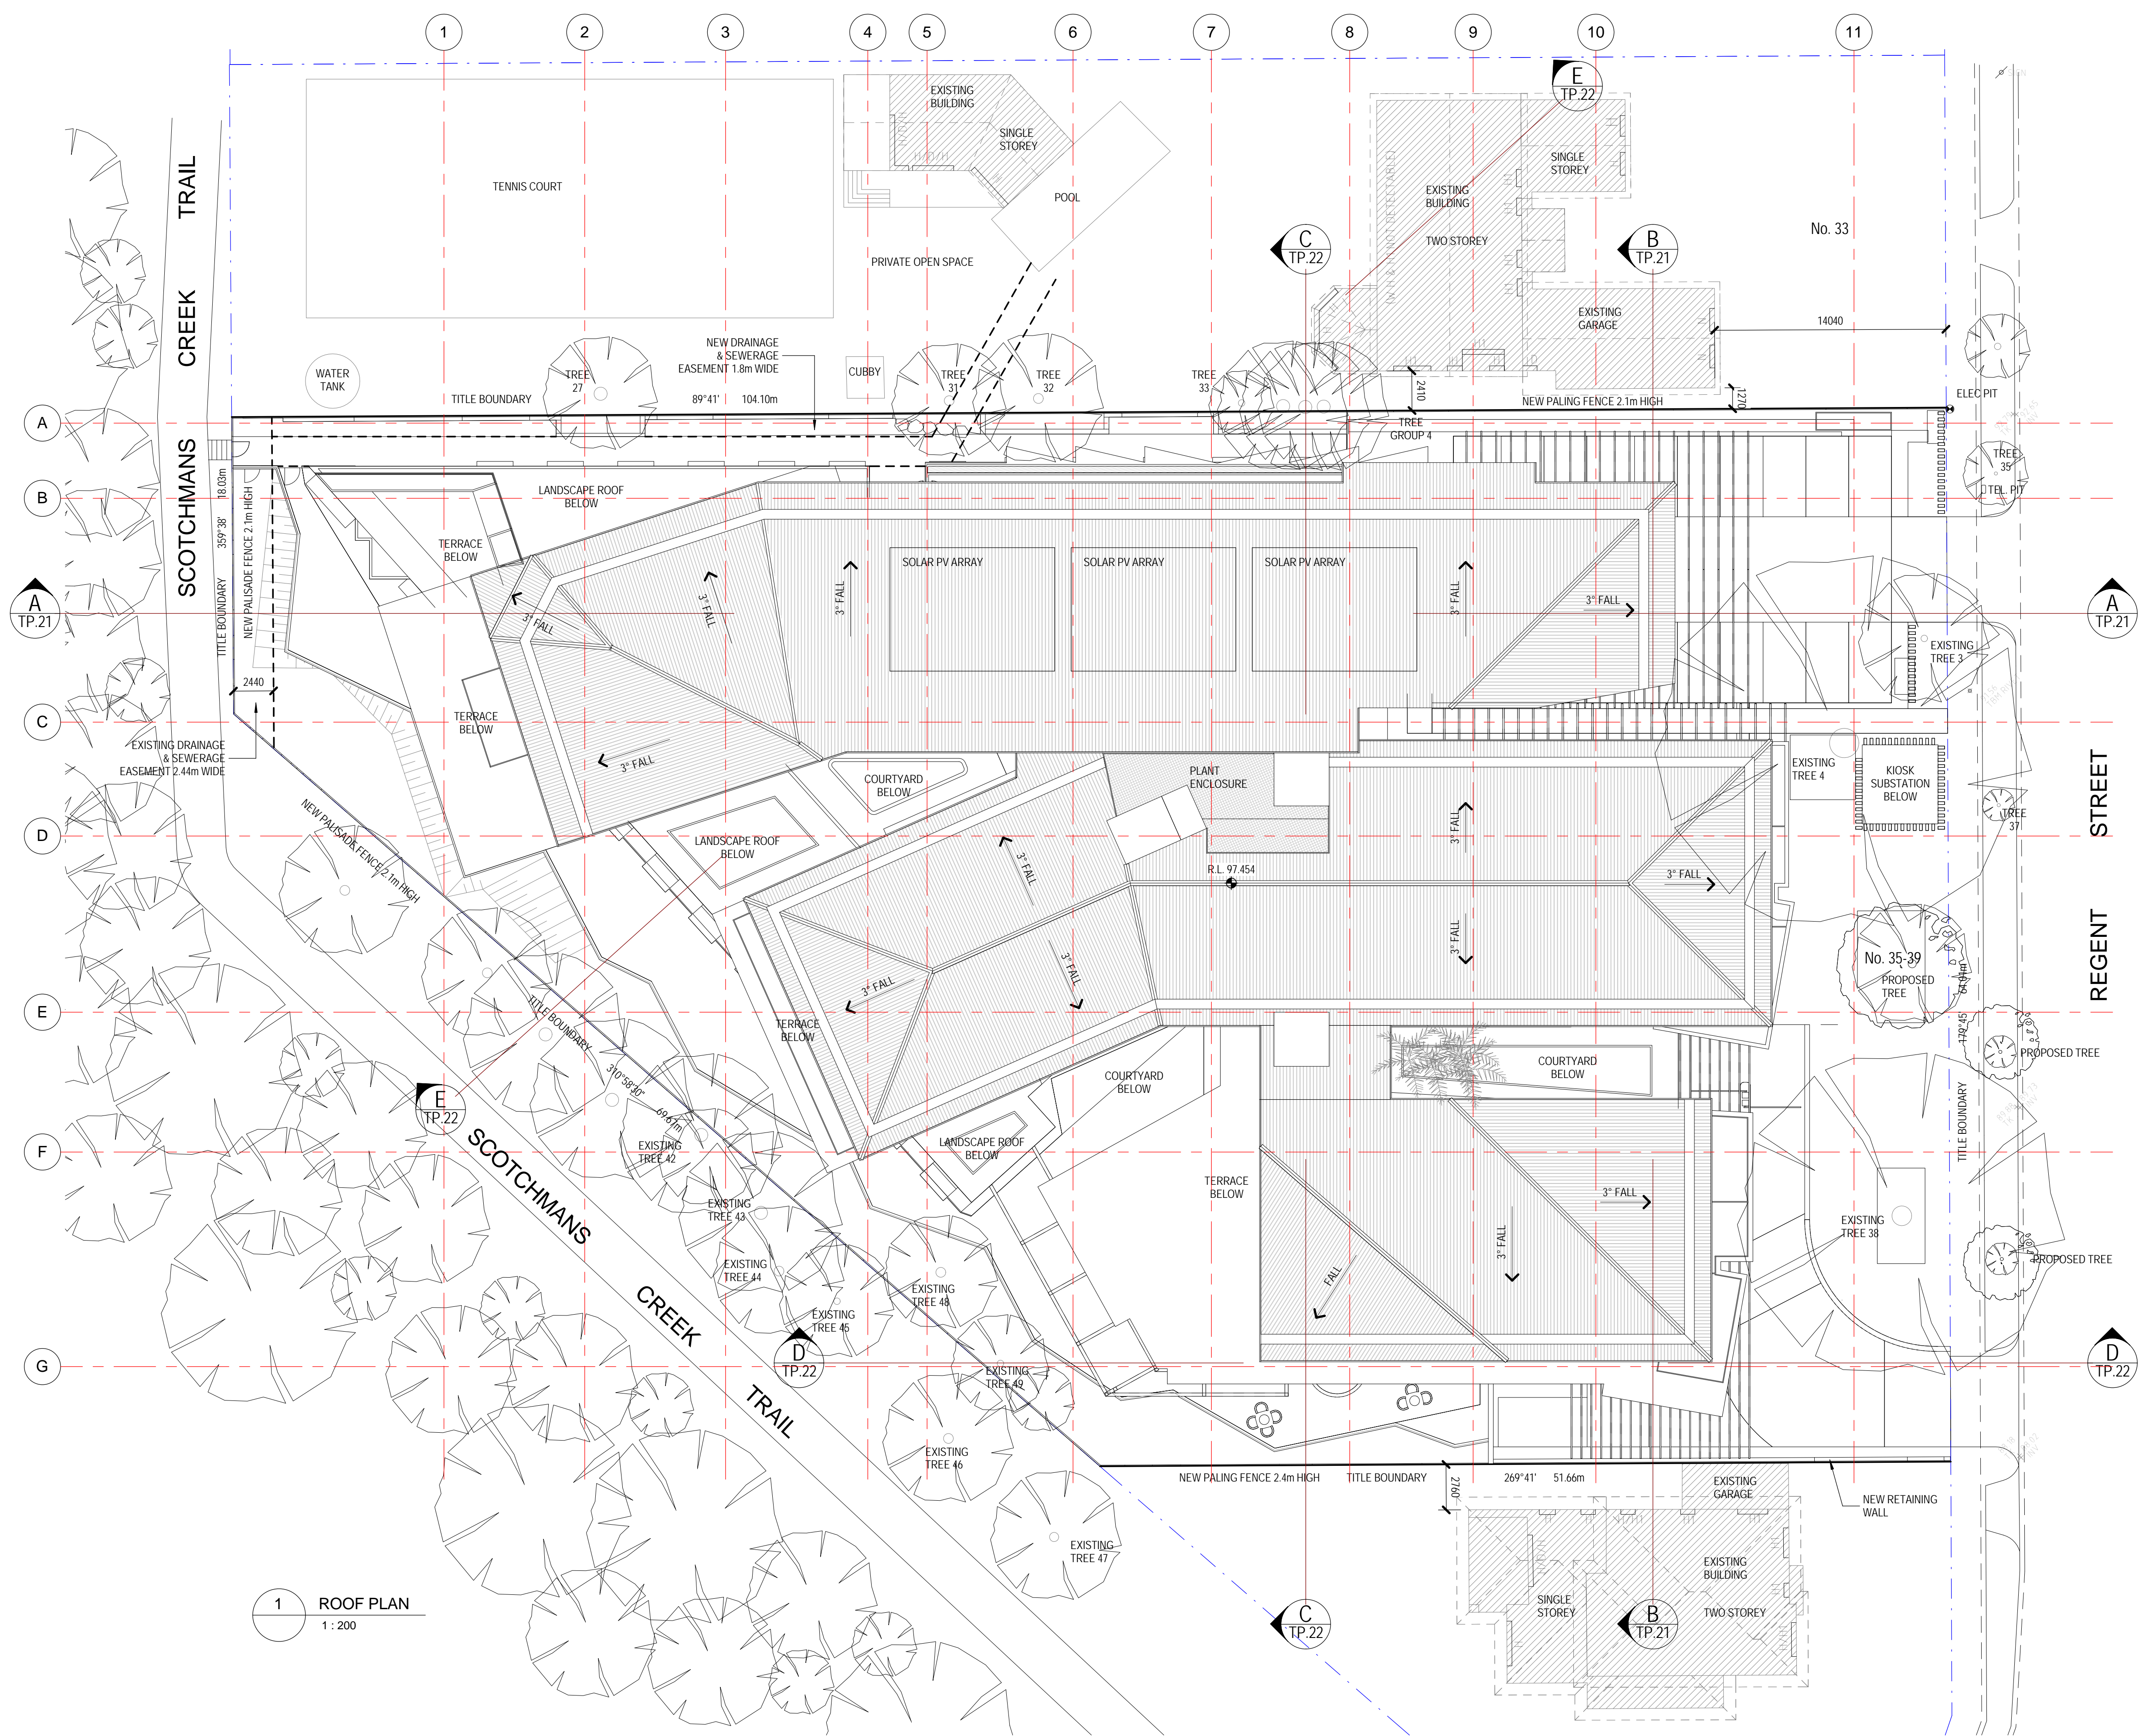


LEGEND	
	POWER POLE / LIGHT POLE
	ELECTRICAL PIT
	TELEPHONE PIT
	TREE
	HABITABLE WINDOW GROUND FLOOR
	HABITABLE WINDOW FIRST FLOOR
	HABITABLE WINDOW SECOND FLOOR
	NON-HABITABLE WINDOW
	DOOR
	EXISTING BUILDING

TREE NUMBER WITH * DENOTES TREE IN 39 REGENT STREET

1 ROOF PLAN
1:200

Godfrey Spowers (Victoria) Pty Ltd
1/460 Collins Street Melbourne Victoria Australia 3000
T +61 3 9614 6144 F +61 3 9629 6791
info@spowers.com.au spowers.com.au

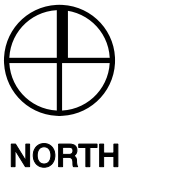

Client
JAPARA HEALTHCARE
JAPARA HEALTHCARE LIMITED
01 Building, Level 4, 1 Southbank Boulevard
Southbank, VIC 3006
T: +61 3 9649 2100 www.japarahhealthcare.com.au

Project
**NEW AGED CARE ACCOMMODATION
35-39 REGENT STREET
MOUNT WAVERLEY VICTORIA 3149**

Drawing
ROOF PLAN

Drawn	Checked	Approved
WT	PS	RP
Job Number	Date	Scale @ E1
2015017	15.08.2016	As indicated
Drawing Number	Revision	

TP.07

A

Disclaimer: This drawing and design is subject to copyright and may not be reproduced without prior written consent. Contractor to verify all dimensions on site before commencing work. Report all discrepancies to Spowers prior to construction. Do not scale critical dimensions. Check this drawing has been printed to scale by measuring on the ruler below before measuring scaled dimensions.


Drawing Status
TOWN PLANNING ISSUE

Revisions
A 15.08.2016 ISSUE FOR TOWN PLANNING

Notes

LEGEND	
	POWER POLE / LIGHT POLE
	ELECTRICAL PIT
	TELEPHONE PIT
	TREE
	HABITABLE WINDOW GROUND FLOOR
	HABITABLE WINDOW FIRST FLOOR
	HABITABLE WINDOW SECOND FLOOR
	NON-HABITABLE WINDOW
	DOOR
	EXISTING BUILDING

TREE NUMBER WITH * DENOTES TREE IN 39 REGENT STREET

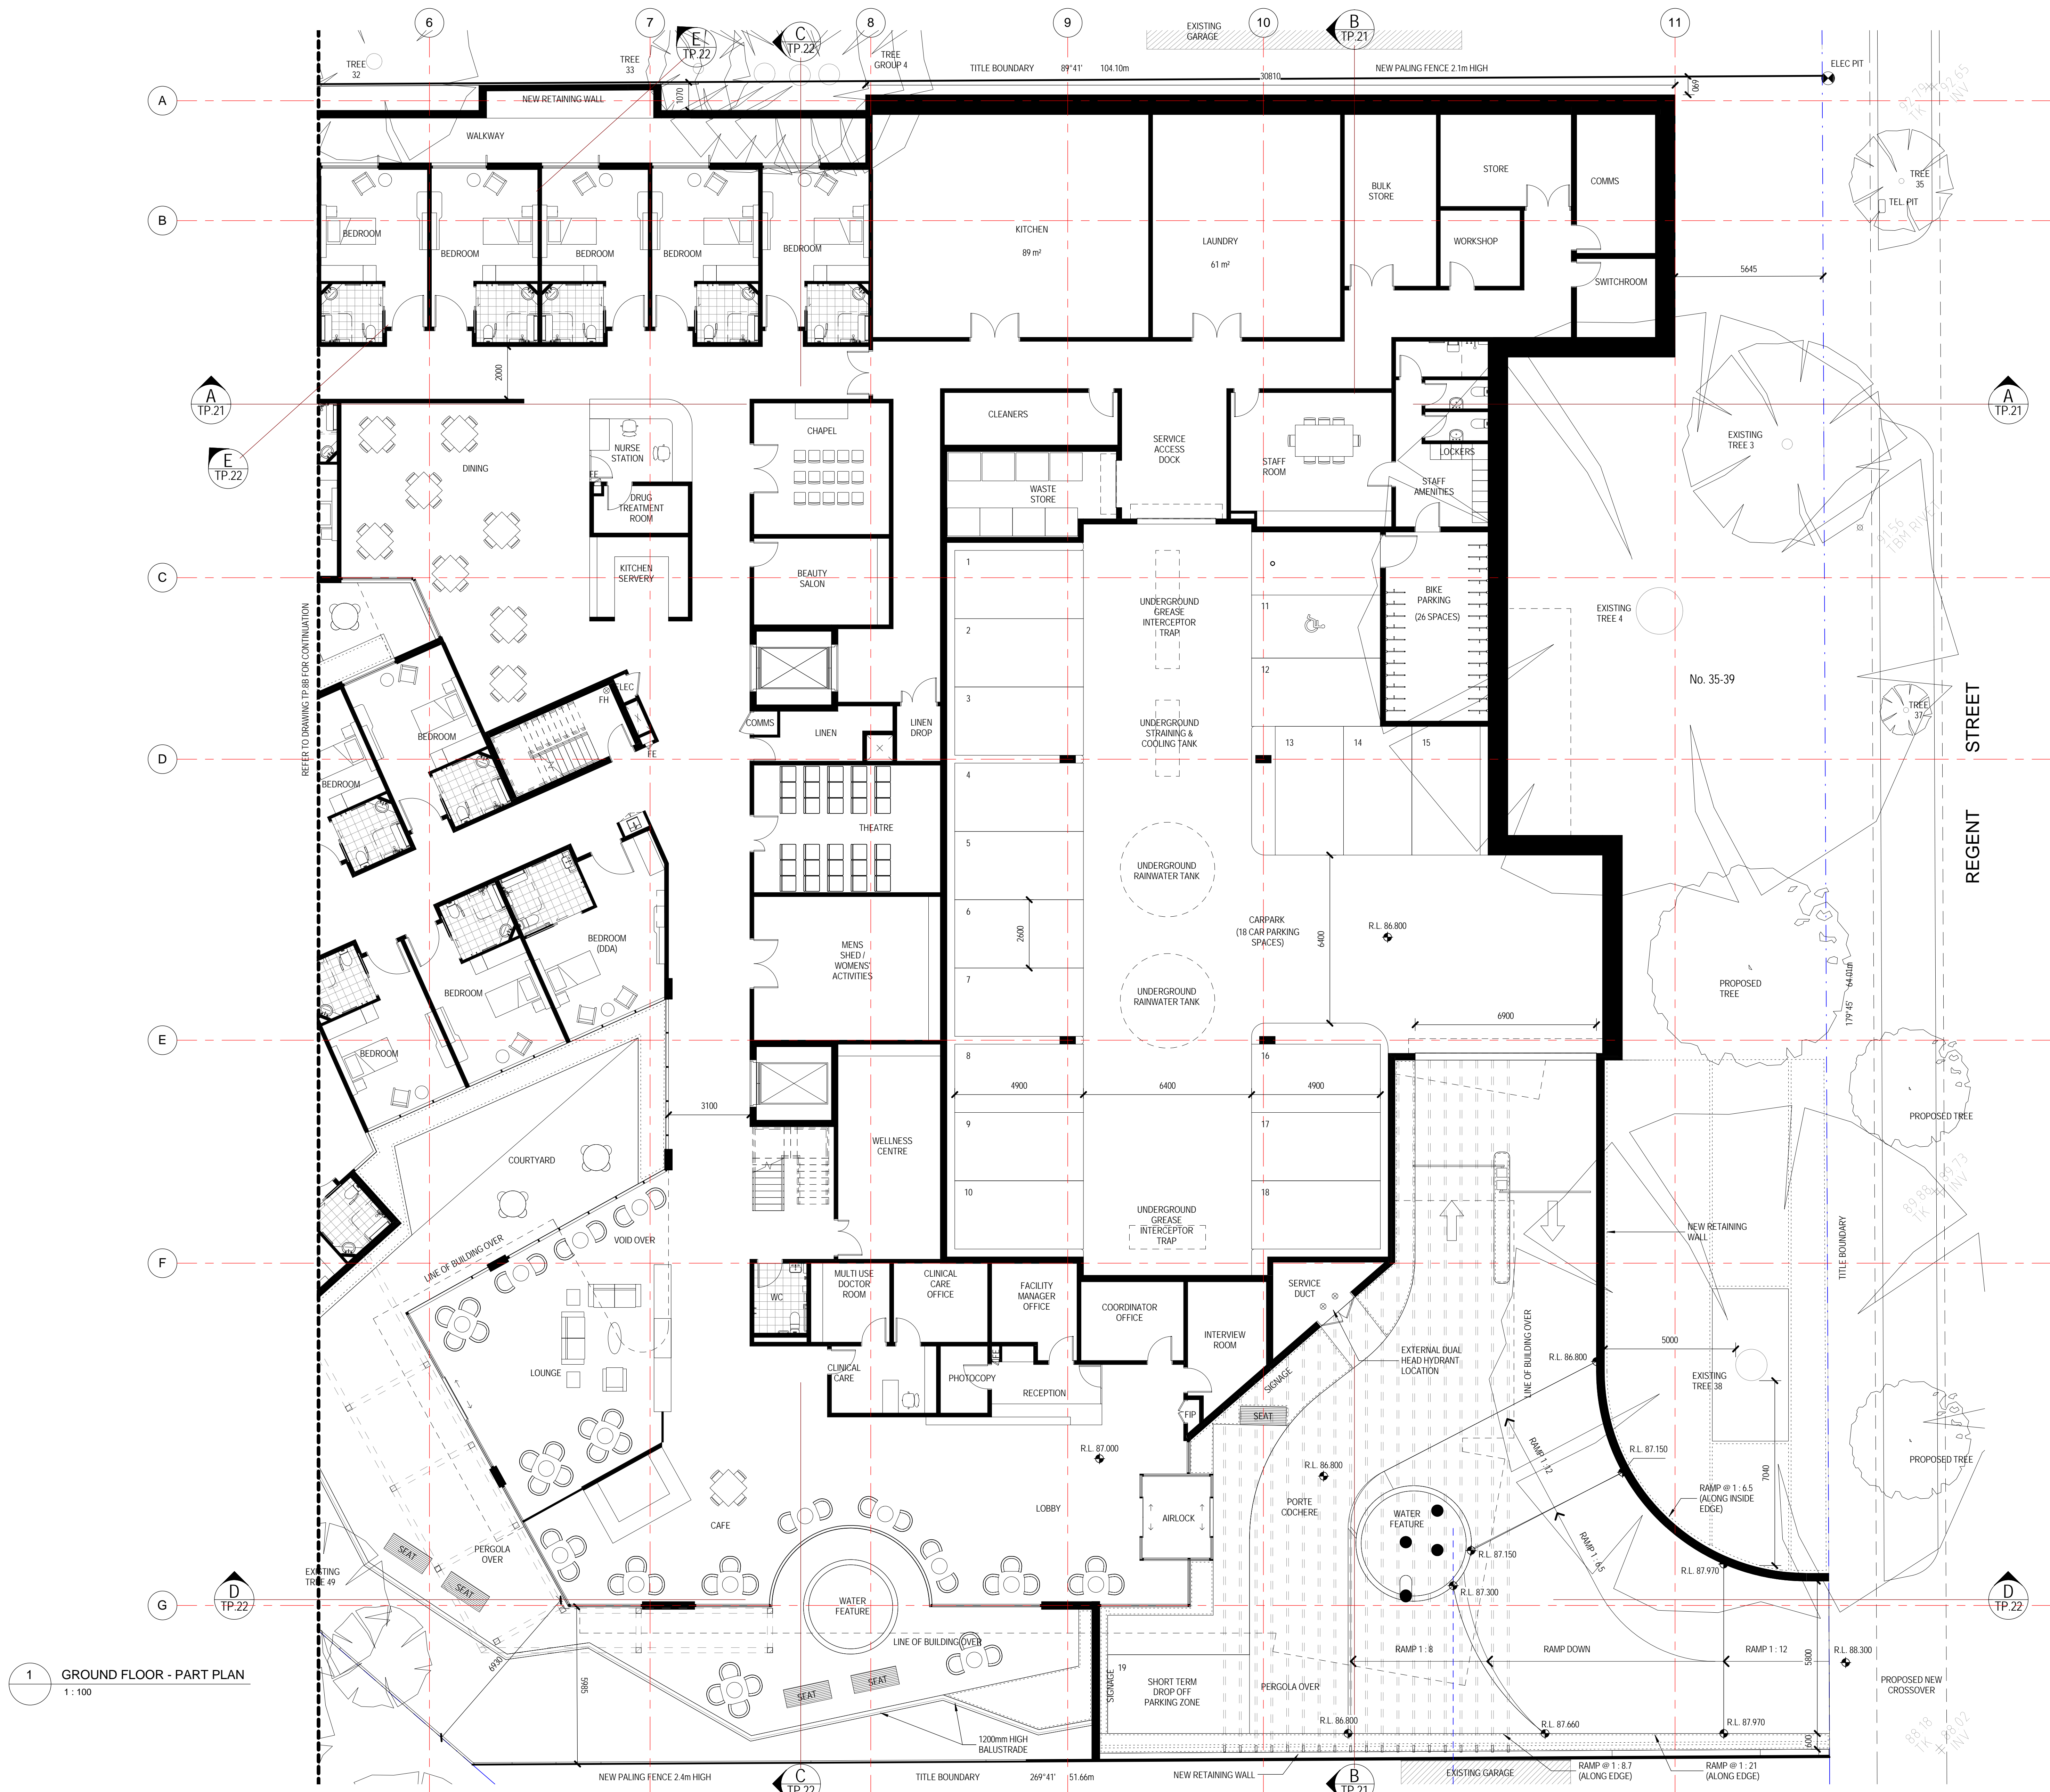

1 GROUND FLOOR - PART PLAN
1:100

Godfrey Spowers (Victoria) Pty Ltd
1/460 Collins Street Melbourne Victoria Australia 3000
T +61 3 9614 6144 F +61 3 9629 6791
info@spowers.com.au spowers.com.au



Client
JAPARA HEALTHCARE

JAPARA HEALTHCARE LIMITED
21 Building, Level 4, 1 Southbank Boulevard
Southbank, VIC 3006
T: +61 3 9649 2100 www.japaracare.com.au

Project
**NEW AGED CARE ACCOMMODATION
35-39 REGENT STREET
MOUNT WAVERLEY VICTORIA 3149**


Drawing
GROUND FLOOR - PART PLAN

Drawn	Checked	Approved
WT	PS	RP
Job Number	Date	Scale @ E1
2015017	15.08.2016	1:100
Drawing Number	Revision	

TP.8A

A

Disclaimer: This drawing and design is subject to copyright and may not be reproduced without prior written consent. Contractor to verify all dimensions on site before commencing work. Report all discrepancies to Spowers prior to construction. Do not scale critical dimensions. Check this drawing has been printed to scale by measuring on the ruler below before measuring scaled dimensions.

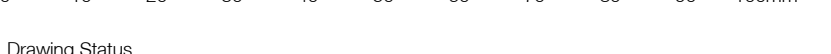

Drawing Status
TOWN PLANNING ISSUE

Revisions
A 15.08.2016 ISSUE FOR TOWN PLANNING

Notes




LEGEND	
	POWER POLE / LIGHT POLE
	ELECTRICAL PIT
	TELEPHONE PIT
	TREE
	HABITABLE WINDOW GROUND FLOOR
	HABITABLE WINDOW FIRST FLOOR
	HABITABLE WINDOW SECOND FLOOR
	NON-HABITABLE WINDOW
	DOOR
	EXISTING BUILDING

TREE NUMBER WITH * DENOTES TREE IN 39 REGENT STREET

1 GROUND FLOOR - PART PLAN
1 : 100

Godfrey Spowers (Victoria) Pty Ltd
1/460 Collins Street Melbourne Victoria Australia 3000
T +61 3 9614 6144 F +61 3 9629 6791
info@spowers.com.au spowers.com.au

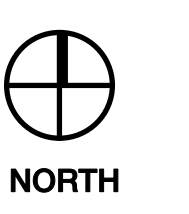

Client
JAPARA HEALTHCARE
JAPARA HEALTHCARE LIMITED
21 Building, Level 4, 1 Southbank Boulevard
Southbank, VIC 3006
T: +61 3 9649 2100 www.japarahealthcare.com.au

Project
**NEW AGED CARE ACCOMMODATION
35-39 REGENT STREET
MOUNT WAVERLEY VICTORIA 3149**


Drawing
GROUND FLOOR - PART PLAN

Drawn	Checked	Approved
WT	PS	RP
Job Number	Date	Scale @ E1
2015017	15.08.2016	1 : 100
Drawing Number	Revision	

TP.8B

A

Disclaimer: This drawing and design is subject to copyright and may not be reproduced without prior written consent. Contractor to verify all dimensions on site before commencing work. Report all discrepancies to Spowers prior to construction. Do not scale critical dimensions. Check this drawing has been printed to scale by measuring on the ruler below before measuring scaled dimensions.

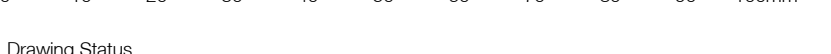

Drawing Status
TOWN PLANNING ISSUE

Revisions
A 15.08.2016 ISSUE FOR TOWN PLANNING

Notes

LEGEND	
	POWER POLE / LIGHT POLE
	ELECTRICAL PIT
	TELEPHONE PIT
	TREE
	HABITABLE WINDOW GROUND FLOOR
	HABITABLE WINDOW FIRST FLOOR
	HABITABLE WINDOW SECOND FLOOR
	NON-HABITABLE WINDOW
	DOOR
	EXISTING BUILDING

TREE NUMBER WITH * DENOTES TREE IN 39 REGENT STREET

1 FIRST FLOOR - PART PLAN
1:100

Client
JAPARA HEALTHCARE

JAPARA HEALTHCARE LIMITED
01 Building, Level 4, 1 Southbank Boulevard
Southbank, VIC 3006
T: +61 3 9649 2100 www.japarahealthcare.com.au

Project
**NEW AGED CARE ACCOMMODATION
35-39 REGENT STREET
MOUNT WAVERLEY VICTORIA 3149**

Drawing
FIRST FLOOR - PART PLAN

Drawn	Checked	Approved
WT	PS	RP
Job Number	Date	Scale @ E1
2015017	15.08.2016	1:100
Drawing Number	Revision	

TP.9A

A

10/06/2016 3:52:28 PM



Godfrey Spowers (Victoria) Pty Ltd
 1/460 Collins Street Melbourne Victoria Australia 3000
 T: +61 3 9614 6144 F: +61 3 9629 6791
 info@spowers.com.au spowers.com.au



NORTH

Disclaimer: This drawing and design is subject to copyright and may not be reproduced without prior written consent. Contractor to verify all dimensions on site before commencing work. Report all discrepancies to Spowers prior to construction. Do not scale critical dimensions. Check this drawing has been printed to scale by measuring on the ruler below before measuring scaled dimensions.

Drawing Status
TOWN PLANNING ISSUE

Revisions
A 15.08.2016 ISSUE FOR TOWN PLANNING

Notes



LEGEND	
	POWER POLE / LIGHT POLE
	ELECTRICAL PIT
	TELEPHONE PIT
	TREE
	HABITABLE WINDOW GROUND FLOOR
	HABITABLE WINDOW FIRST FLOOR
	HABITABLE WINDOW SECOND FLOOR
	NON-HABITABLE WINDOW
	DOOR
	EXISTING BUILDING

TREE NUMBER WITH * DENOTES TREE IN 39 REGENT STREET

1 FIRST FLOOR - PART PLAN
1:100

Client
JAPARA HEALTHCARE
JAPARA HEALTHCARE LIMITED
01 Building, Level 4, 1 Southbank Boulevard
Southbank, VIC 3006
T: +61 3 9649 2100 www.japarahealthcare.com.au

Project
**NEW AGED CARE ACCOMMODATION
35-39 REGENT STREET
MOUNT WAVERLEY VICTORIA 3149**


Drawing
FIRST FLOOR - PART PLAN

Drawn	Checked	Approved
WT	PS	RP
Job Number	Date	Scale @ E1
2015017	15.08.2016	1:100
Drawing Number	Revision	


TP.9B



Godfrey Spowers (Victoria) Pty Ltd
1/460 Collins Street Melbourne Victoria Australia 3000
T: +61 3 9614 6144 F: +61 3 9629 6791
info@spowers.com.au spowers.com.au

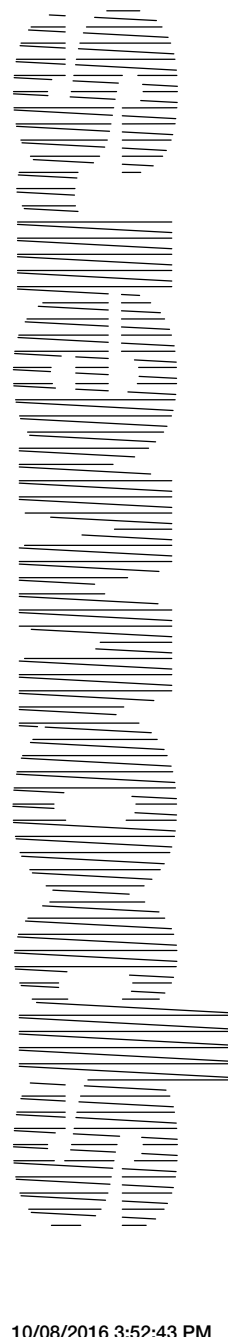

Disclaimer: This drawing and design is subject to copyright and may not be reproduced without prior written consent. Contractor to verify all dimensions on site before commencing work. Report all discrepancies to Spowers prior to construction. Do not scale critical dimensions. Check this drawing has been printed to scale by measuring on the ruler below before measuring scaled dimensions.

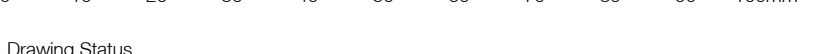


Drawing Status
TOWN PLANNING ISSUE

Revisions
 A 15.08.2016 ISSUE FOR TOWN PLANNING

Notes

LEGEND	
	POWER POLE / LIGHT POLE
	ELECTRICAL PIT
	TELEPHONE PIT
	TREE
	HABITABLE WINDOW GROUND FLOOR
	HABITABLE WINDOW FIRST FLOOR
	HABITABLE WINDOW SECOND FLOOR
	NON-HABITABLE WINDOW
	DOOR
	EXISTING BUILDING

TREE NUMBER WITH * DENOTES TREE IN 39 REGENT STREET

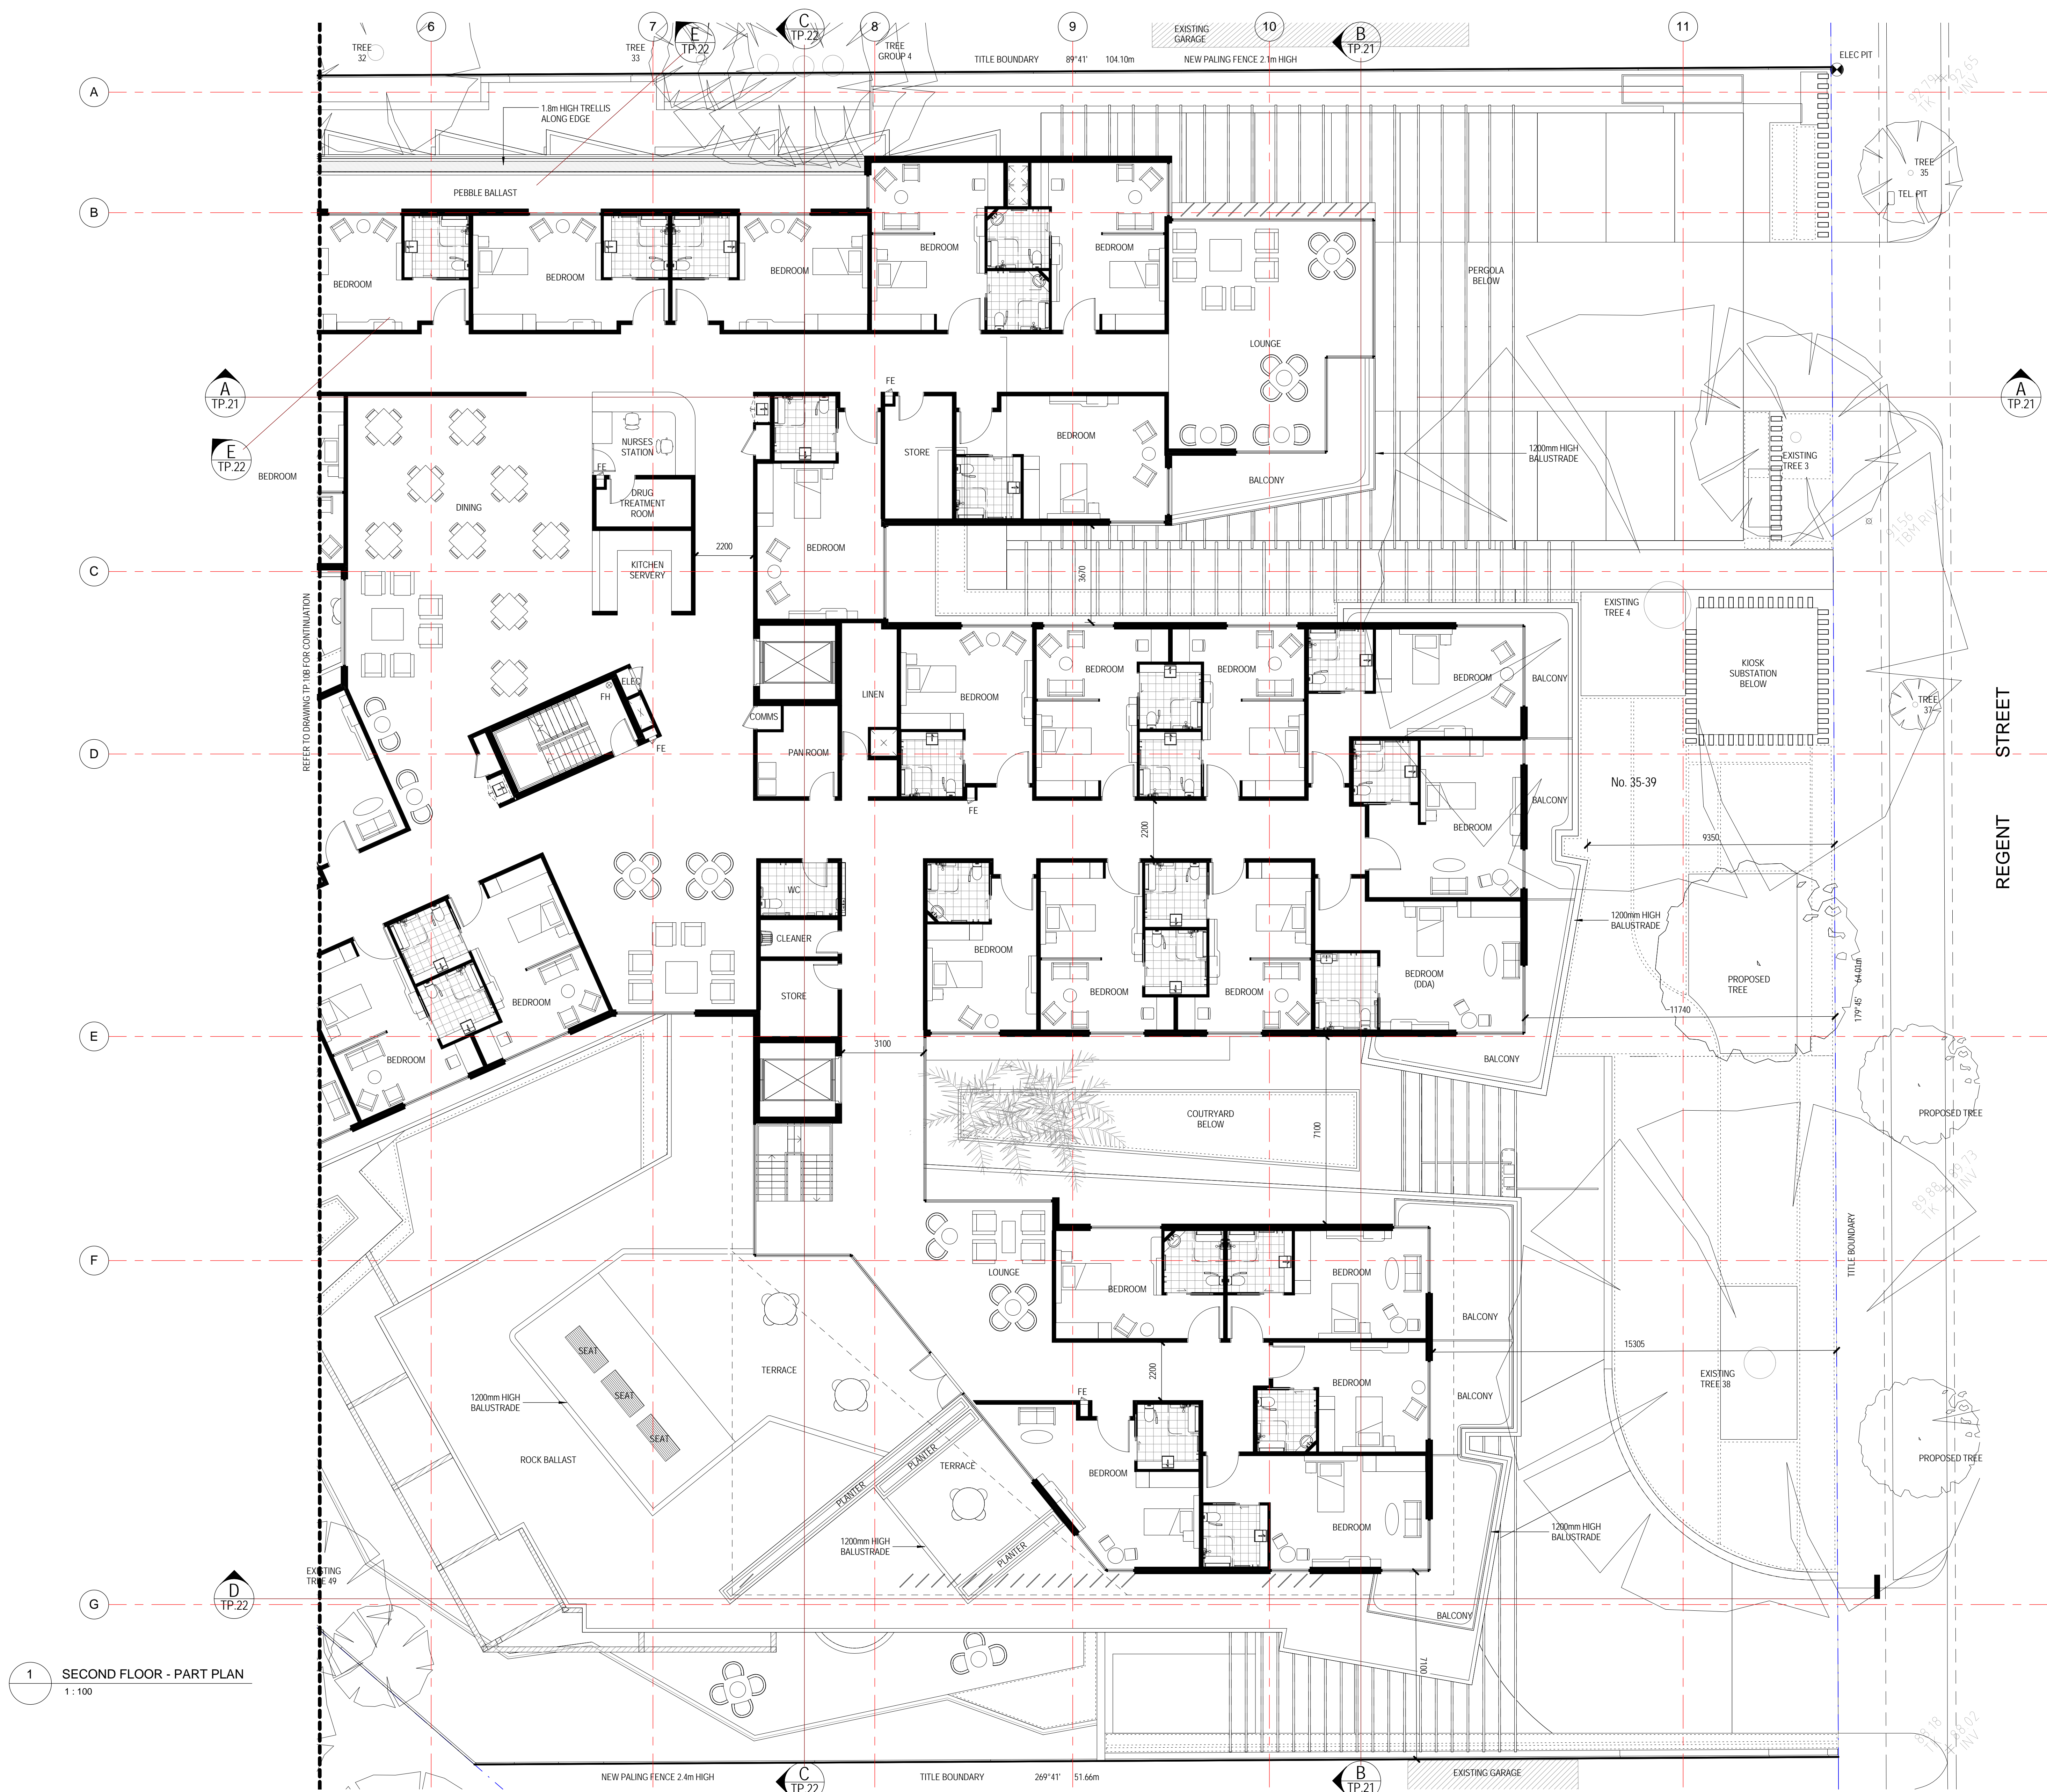

1 SECOND FLOOR - PART PLAN
 1 : 100

Godfrey Spowers (Victoria) Pty Ltd
 1/460 Collins Street Melbourne Victoria Australia 3000
 T +61 3 9614 6144 F +61 3 9629 6791
 info@spowers.com.au spowers.com.au



Client
JAPARA HEALTHCARE

JAPARA HEALTHCARE LIMITED
 21 Building, Level 4, 1 Southbank Boulevard
 Southbank, VIC 3006
 T: +61 3 9649 2100 www.japarahhealthcare.com.au

Project
**NEW AGED CARE ACCOMMODATION
 35-39 REGENT STREET
 MOUNT WAVERLEY VICTORIA 3149**

Drawing
SECOND FLOOR - PART PLAN

Drawn	Checked	Approved
WT	PS	RP
Job Number	Date	Scale @ E1
2015017	15.08.2016	1 : 100
Drawing Number	Revision	

TP.10A


A

Disclaimer: This drawing and design is subject to copyright and may not be reproduced without prior written consent. Contractor to verify all dimensions on site before commencing work. Report all discrepancies to Spowers prior to construction. Do not scale critical dimensions. Check this drawing has been printed to scale by measuring on the ruler below before measuring scaled dimensions.

TOWN PLANNING ISSUE

Revisions
A 15.08.2016 ISSUE FOR TOWN PLANNING

Notes

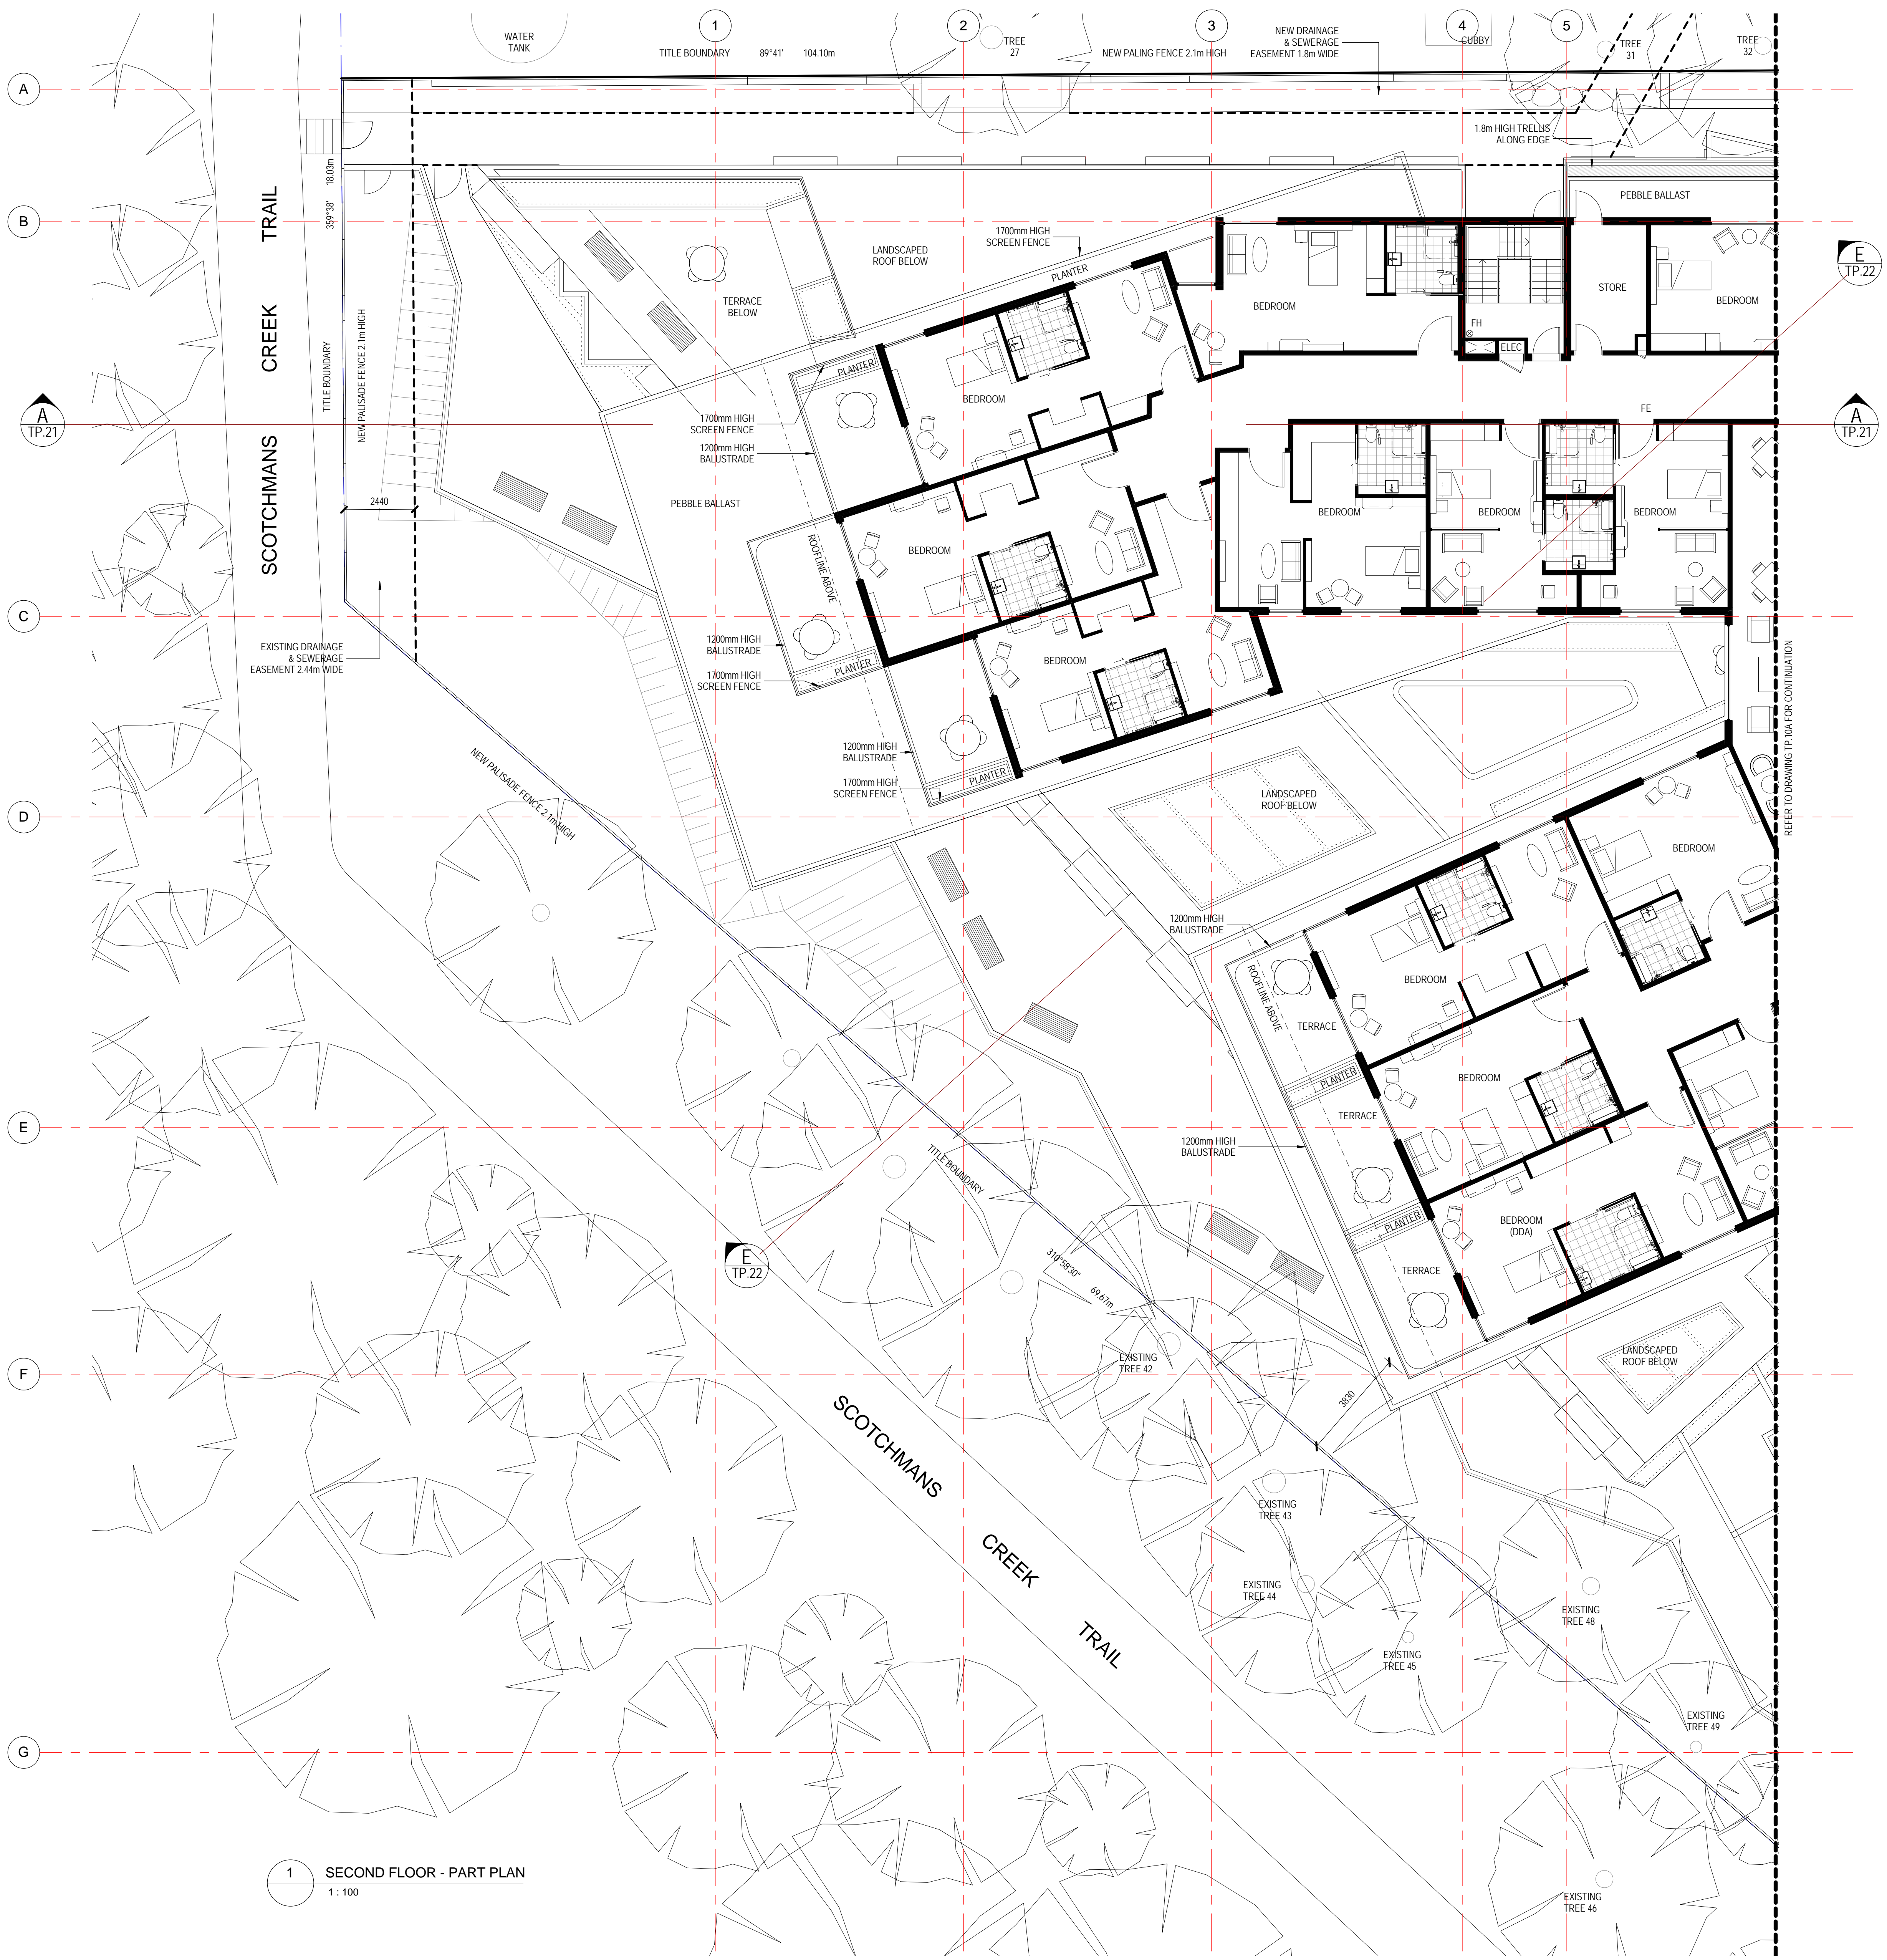


LEGEND	
	POWER POLE / LIGHT POLE
	ELECTRICAL PIT
	TELEPHONE PIT
	TREE
	HABITABLE WINDOW GROUND FLOOR
	HABITABLE WINDOW FIRST FLOOR
	HABITABLE WINDOW SECOND FLOOR
	NON-HABITABLE WINDOW
	DOOR
	EXISTING BUILDING

TREE NUMBER WITH * DENOTES TREE IN 39 REGENT STREET

1 SECOND FLOOR - PART PLAN
1:100

Godfrey Spowers (Victoria) Pty Ltd
1/460 Collins Street Melbourne Victoria Australia 3000
T +61 3 9614 6144 F +61 3 9629 6791
info@spowers.com.au spowers.com.au

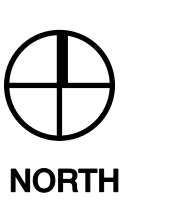

Client
JAPARA HEALTHCARE
JAPARA HEALTHCARE LIMITED
21 Building, Level 4, 1 Southbank Boulevard
Southbank, VIC 3006
T: +61 3 9649 2100 www.japarahealthcare.com.au

Project
**NEW AGED CARE ACCOMMODATION
35-39 REGENT STREET
MOUNT WAVERLEY VICTORIA 3149**

Drawing: **SECOND FLOOR - PART PLAN**

Drawn	Checked	Approved
WT	PS	RP
Job Number	Date	Scale @ E1
2015017	15.08.2016	1:100
Drawing Number	Revision	

TP.10B

A

Disclaimer: This drawing and design is subject to copyright and may not be reproduced without prior written consent. Contractor to verify all dimensions on site before commencing work. Report all discrepancies to Spowers prior to construction. Do not scale critical dimensions. Check this drawing has been printed to scale by measuring on the ruler below before measuring scaled dimensions.


Drawing Status
TOWN PLANNING ISSUE

Revisions
 A 15.08.2016 ISSUE FOR TOWN PLANNING

Notes


LEGEND	
	POWER POLE / LIGHT POLE
	ELECTRICAL PIT
	TELEPHONE PIT
	TREE
	HABITABLE WINDOW GROUND FLOOR
	HABITABLE WINDOW FIRST FLOOR
	HABITABLE WINDOW SECOND FLOOR
	NON-HABITABLE WINDOW
	DOOR
	EXISTING BUILDING

TREE NUMBER WITH * DENOTES TREE IN 39 REGENT STREET

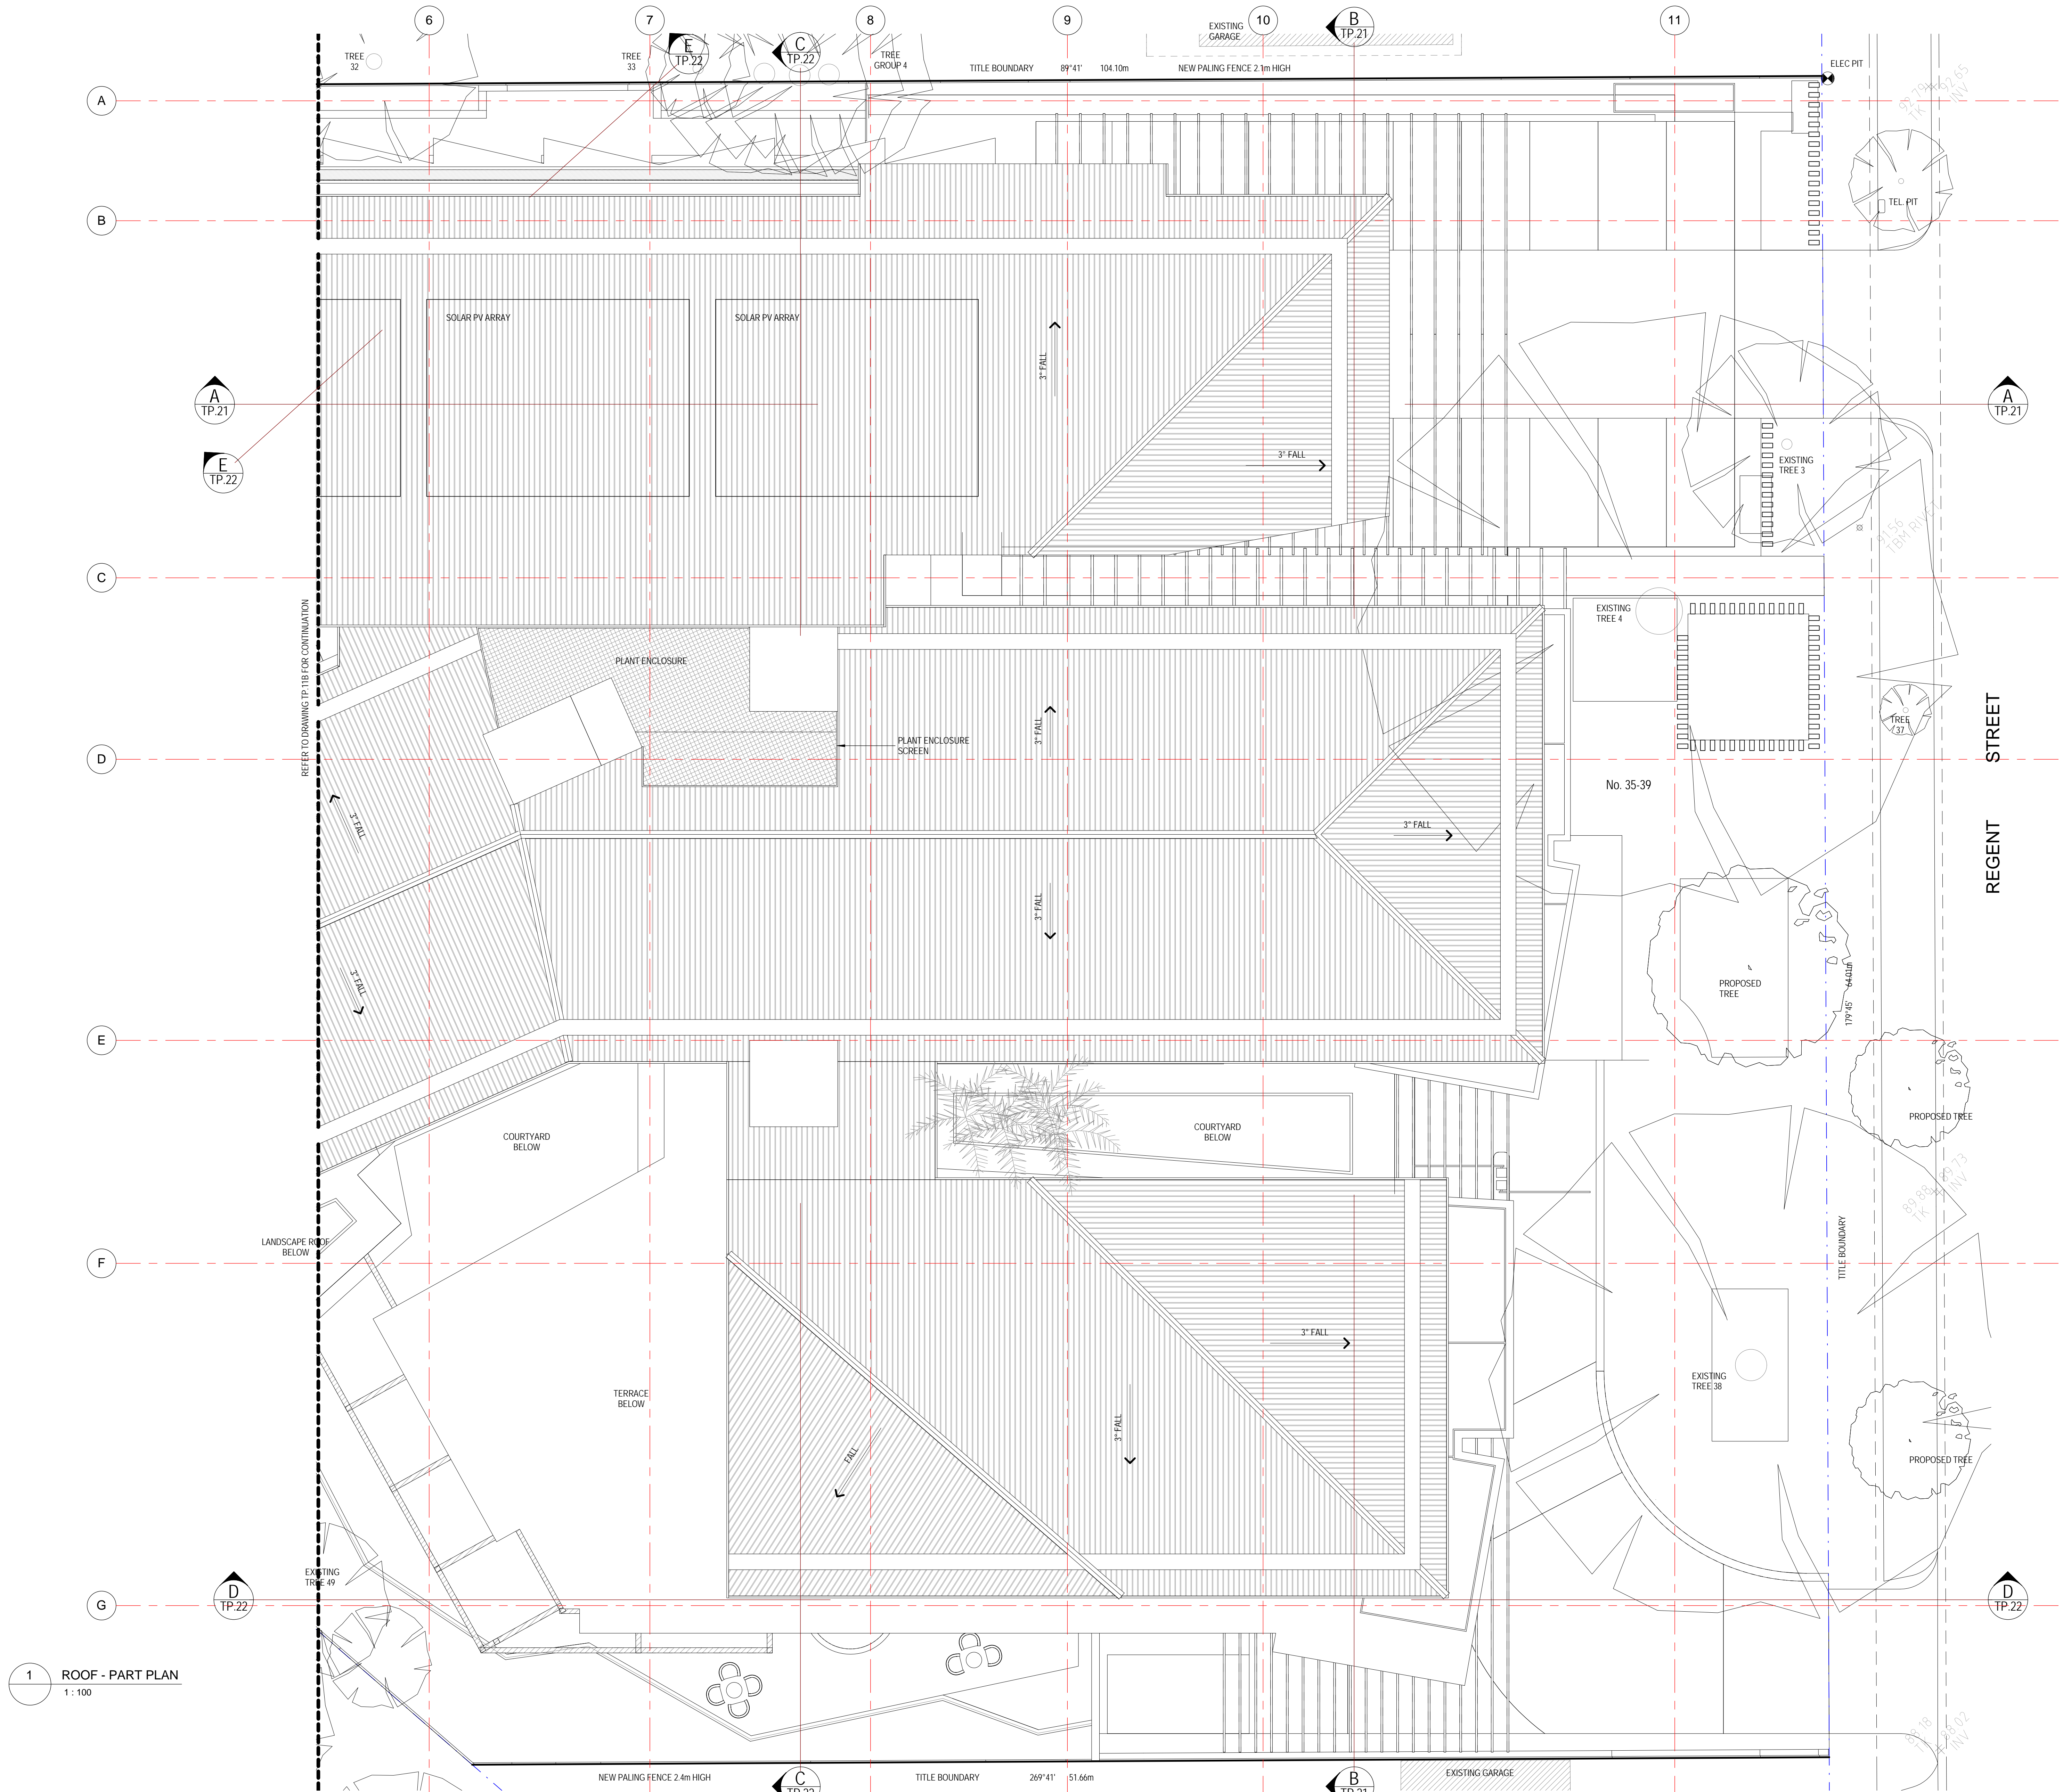

1 ROOF - PART PLAN
 1 : 100

Godfrey Spowers (Victoria) Pty Ltd
 1/460 Collins Street Melbourne Victoria Australia 3000
 T +61 3 9614 6144 F +61 3 9629 6791
 info@spowers.com.au spowers.com.au

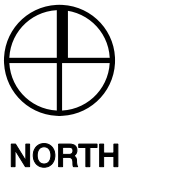

Client
JAPARA HEALTHCARE
 JAPARA HEALTHCARE LIMITED
 01 Building, Level 4, 1 Southbank Boulevard
 Southbank, VIC 3006
 T: +61 3 9649 2100 www.japarahhealthcare.com.au

Project
**NEW AGED CARE ACCOMMODATION
 35-39 REGENT STREET
 MOUNT WAVERLEY VICTORIA 3149**

Drawing
ROOF - PART PLAN

Drawn	Checked	Approved
WT	PS	RP
Job Number	Date	Scale @ E1
2015017	15.08.2016	1 : 100
Drawing Number	Revision	


TP.11A **A**

Disclaimer: This drawing and design is subject to copyright and may not be reproduced without prior written consent. Contractor to verify all dimensions on site before commencing work. Report all discrepancies to Spowers prior to construction. Do not scale critical dimensions. Check this drawing has been printed to scale by measuring on the ruler below before measuring scaled dimensions.

Drawing Status
TOWN PLANNING ISSUE

Revisions
A 15.08.2016 ISSUE FOR TOWN PLANNING

Notes

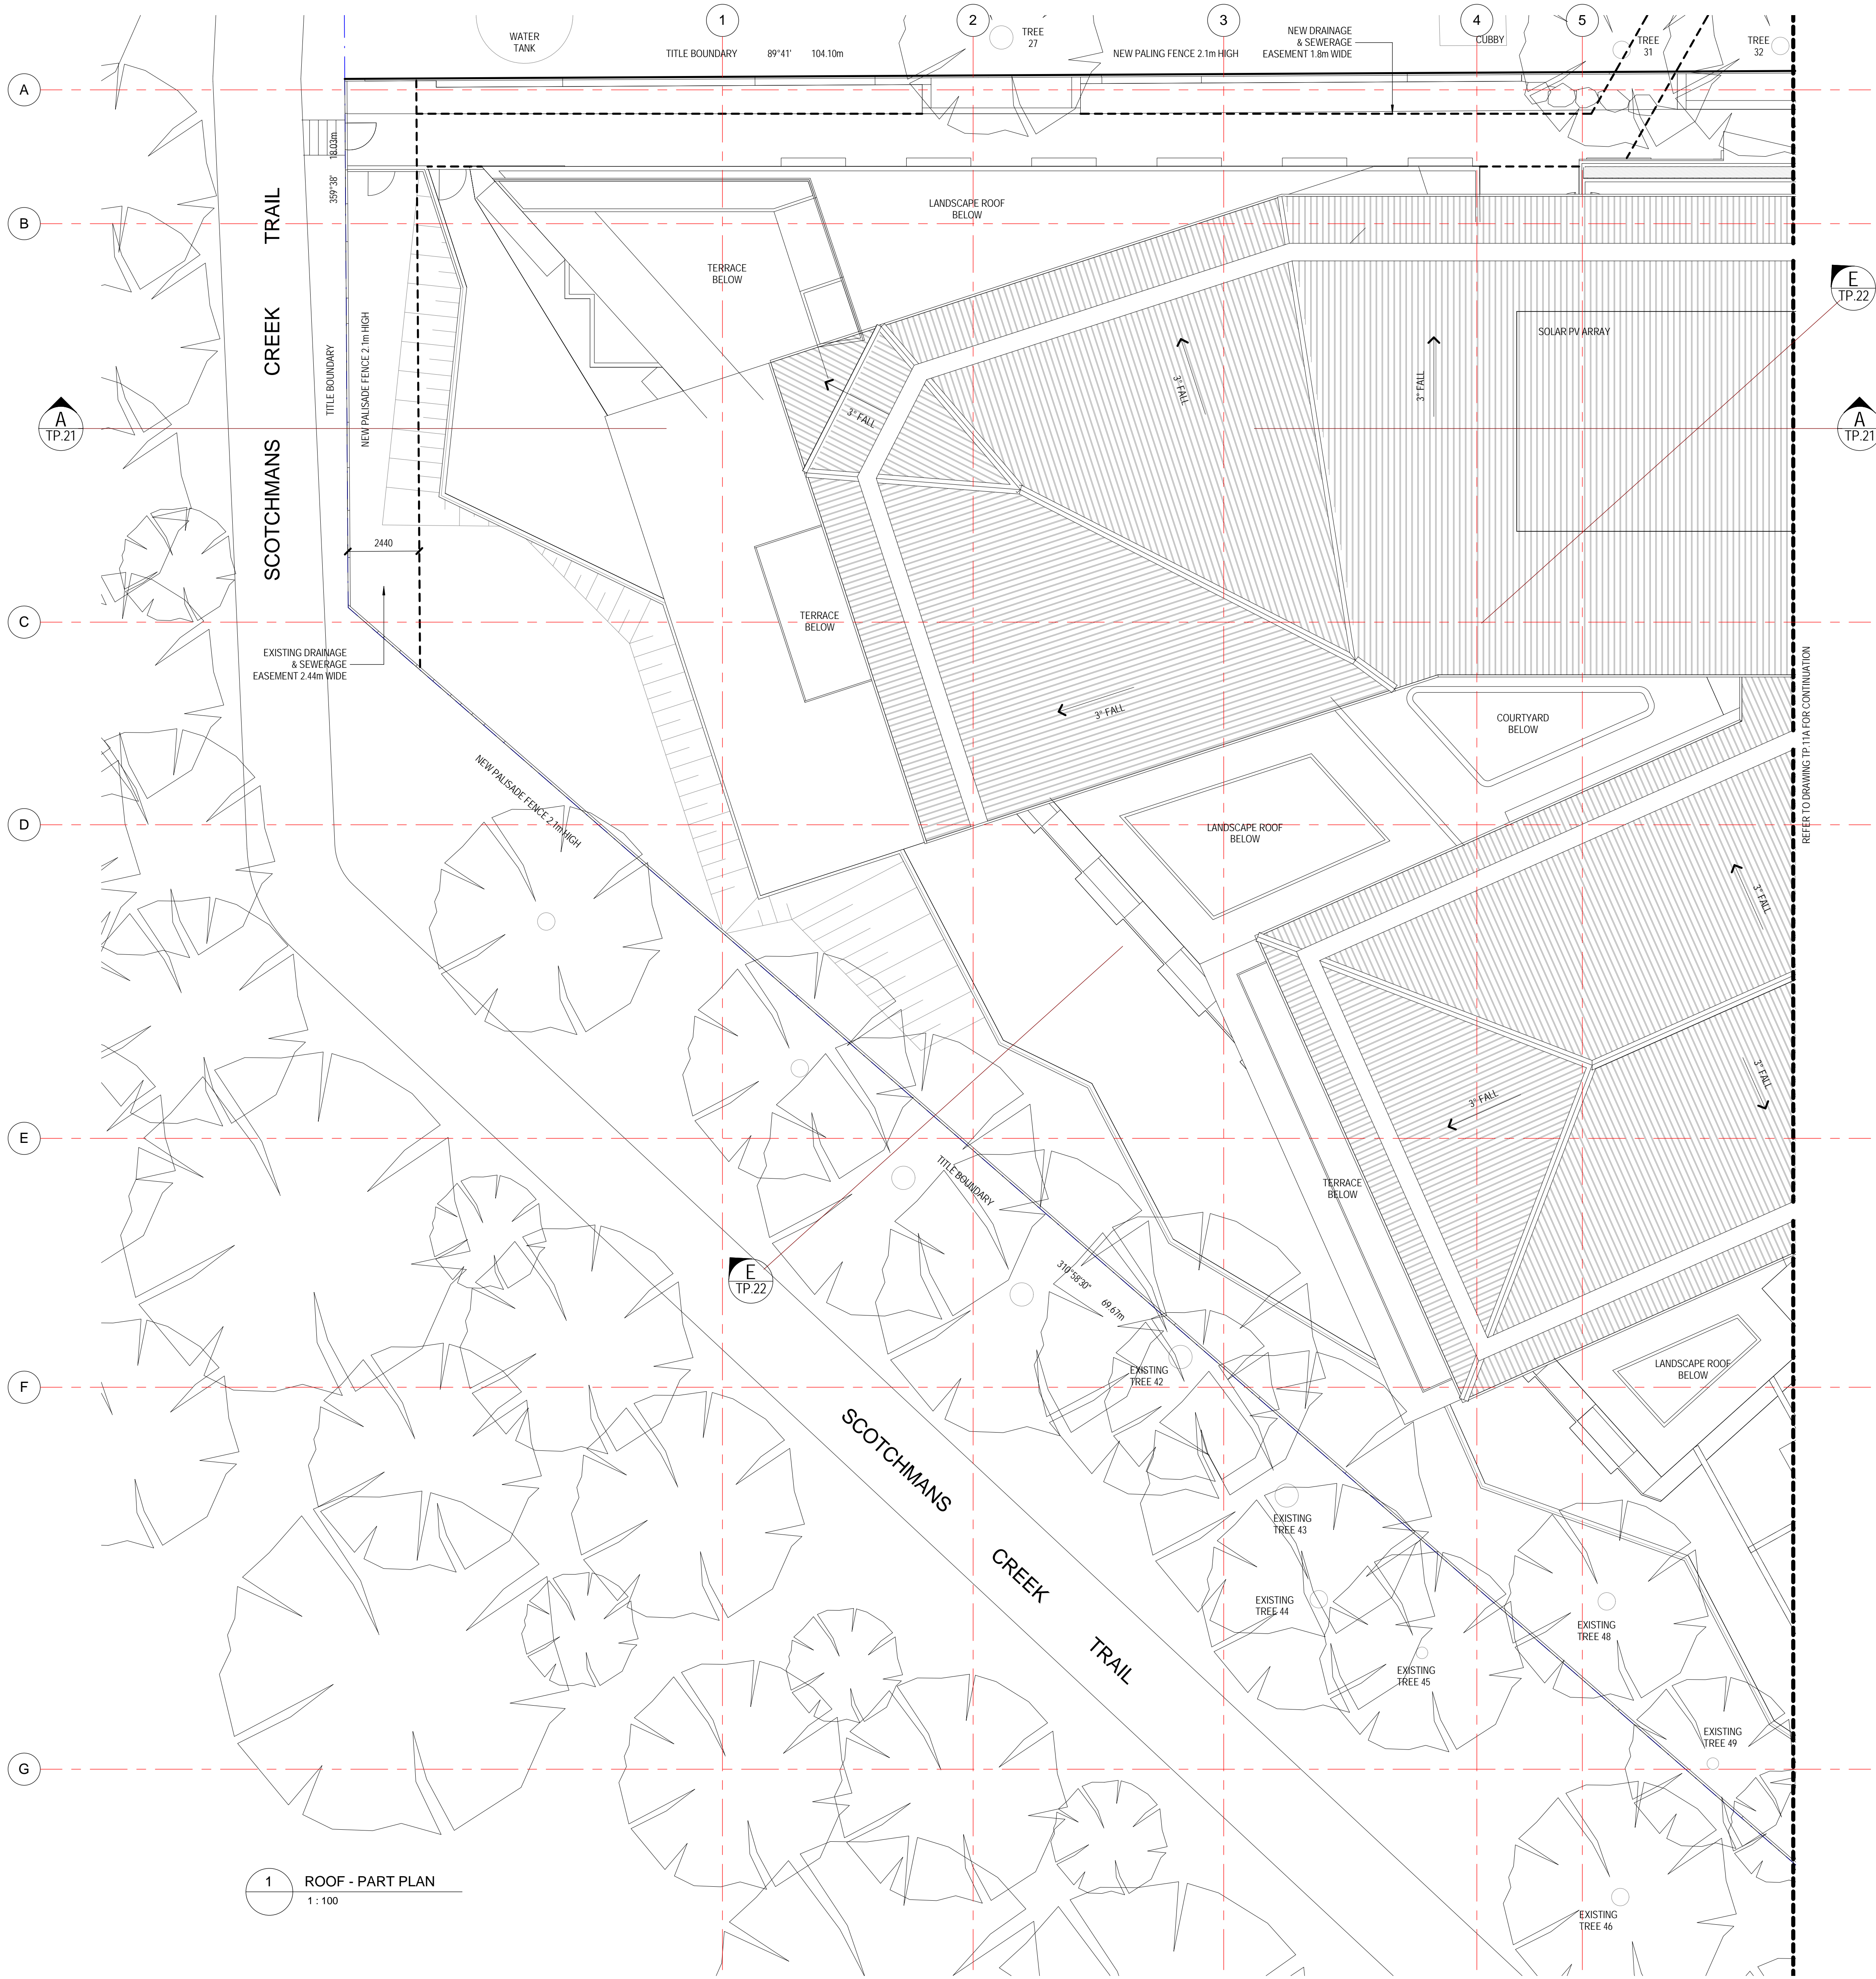

LEGEND	
	POWER POLE / LIGHT POLE
	ELECTRICAL PIT
	TELEPHONE PIT
	TREE
	HABITABLE WINDOW GROUND FLOOR
	HABITABLE WINDOW FIRST FLOOR
	HABITABLE WINDOW SECOND FLOOR
	NON-HABITABLE WINDOW
	DOOR
	EXISTING BUILDING

TREE NUMBER WITH * DENOTES TREE IN 39 REGENT STREET

Godfrey Spowers (Victoria) Pty Ltd
1/460 Collins Street Melbourne Victoria Australia 3000
T +61 3 9614 6144 F +61 3 9629 6791
info@spowers.com.au spowers.com.au



Client
JAPARA HEALTHCARE
JAPARA HEALTHCARE LIMITED
21 Building, Level 4, 1 Southbank Boulevard
Southbank, VIC 3006
T: +61 3 9649 2100 www.japarahealthcare.com.au

Project
**NEW AGED CARE ACCOMMODATION
35-39 REGENT STREET
MOUNT WAVERLEY VICTORIA 3149**

Drawing
ROOF - PART PLAN

Drawn	Checked	Approved
WT	PS	RP
Job Number	Date	Scale @ E1
2015017	15.08.2016	1 : 100
Drawing Number	Revision	

TP.11B **A**

1 ROOF - PART PLAN
1 : 100