#### **FINISHES**



**EXTERNAL GLASS LIFT SHAFT** 



FEATURE PANEL WITH GROVED PATTERN **BRIGHT & LIGHT CLASS 2** 



**BLACK HANDRAILS WITH GLASS PANELS** 



**GLASS WINDOW FRAMING** 



## **DEVELOPMENT SCHEDULE**

## **LEVEL 5 OFFICES**

NORTH 95 m<sup>2</sup> SOUTH 95 m<sup>2</sup> BALCONY 24 m<sup>2</sup>

## **LEVEL 4 OFFICES**

NORTH 95 m<sup>2</sup> SOUTH 95 m<sup>2</sup> BALCONY 24 m<sup>2</sup>

## **LEVEL 3 ENTERTAINMENT**

NORTH 95 m<sup>2</sup> SOUTH 95 m<sup>2</sup> BALCONY 92m<sup>2</sup>

## **LEVEL 2 ENTERTAINMENT**

NORTH 143 m<sup>2</sup> SOUTH 143 m<sup>2</sup>

#### **LEVEL 1 RESTAURANT**

NORTH 143 m<sup>2</sup> SOUTH 143 m<sup>2</sup> BALCONY 36m<sup>2</sup>

## **GROUND RESTAURANT**

NORTH 137 m<sup>2</sup> SOUTH 137 m<sup>2</sup>

# **BASEMENT STORES**

NORTH 108.98 m<sup>2</sup> SOUTH 108.98 m<sup>2</sup>

**ADVERTISED COPY - CITY OF MONASH** This copied document is made available for the sole purpose of enabling its consideration and review as part of a planning process under the Planning and

which may breach copyright.

**Environment Act.** The document must not be used for any purpose

FRAMLESS GLASS SHOP FRONT

TRITEN CONSTRUCTIONS PTY LTD 36 Campbell Street Glen Waverley Vic 3150 Tel/Fax 03 8802 7871 Mobil 0401 485858 Email: aminshayan@hotmail.com



General Notes
1. The copyright of this drawing is vested solely and entirely with Triton Construction P/L

2. Check all dimensions and levels on the site before commencing any work

Scale1:1.46 Drawing Number 02.1-E Drawing title

Date 13/07/2019

Client #Client Full Name




ADVERTISED COPY - CITY OF MONASH

This copied document is made available for the sole purpose of enabling its consideration and review as part of a planning process under the Planning and Environment Act.

The document must not be used for any purpose which may breach copyright.

SUBJECT SITE

SUBJECT SITE 75 and 73 Kingsway

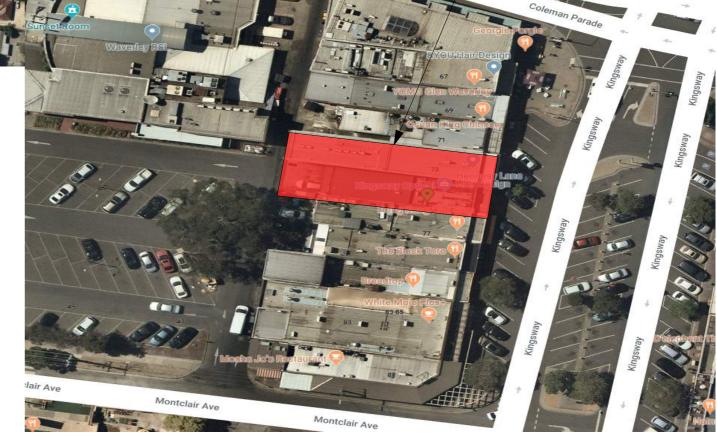

Client #Client Full Name

TOWN PLANNING APPLICATION
Project 75 - 73 KINGWAY GLEN WAVERLEY

2. Check all dimensions and levels on the site before commencing any wor			
and any discrepancies shall be reported to the designers			

	3		
Scale		Drawing Number	02.2-E
		Drawing title SITE PLAN	

Drawn AS

Date 13/07/2019





**REAR LOOKING SOUTH ALONG REAR LAINE** 

**REAR OF 71** 

**REAR OF 73** 

**REAR OF 75** 



This copied document is made available for the sole Front looking South enabling its consideration and review as part of a planning process under the Planning and **Environment Act.** 

> The document must not be used for any purpose which may breach copyright.




Front looking North


General Notes


1. The copyright of this drawing is vested solely and entirely with Triton Construction P/L


2. Check all dimensions and levels on the site before commencing any work and any discrepancies shall be reported to the designers


Drawing title PHOTOS

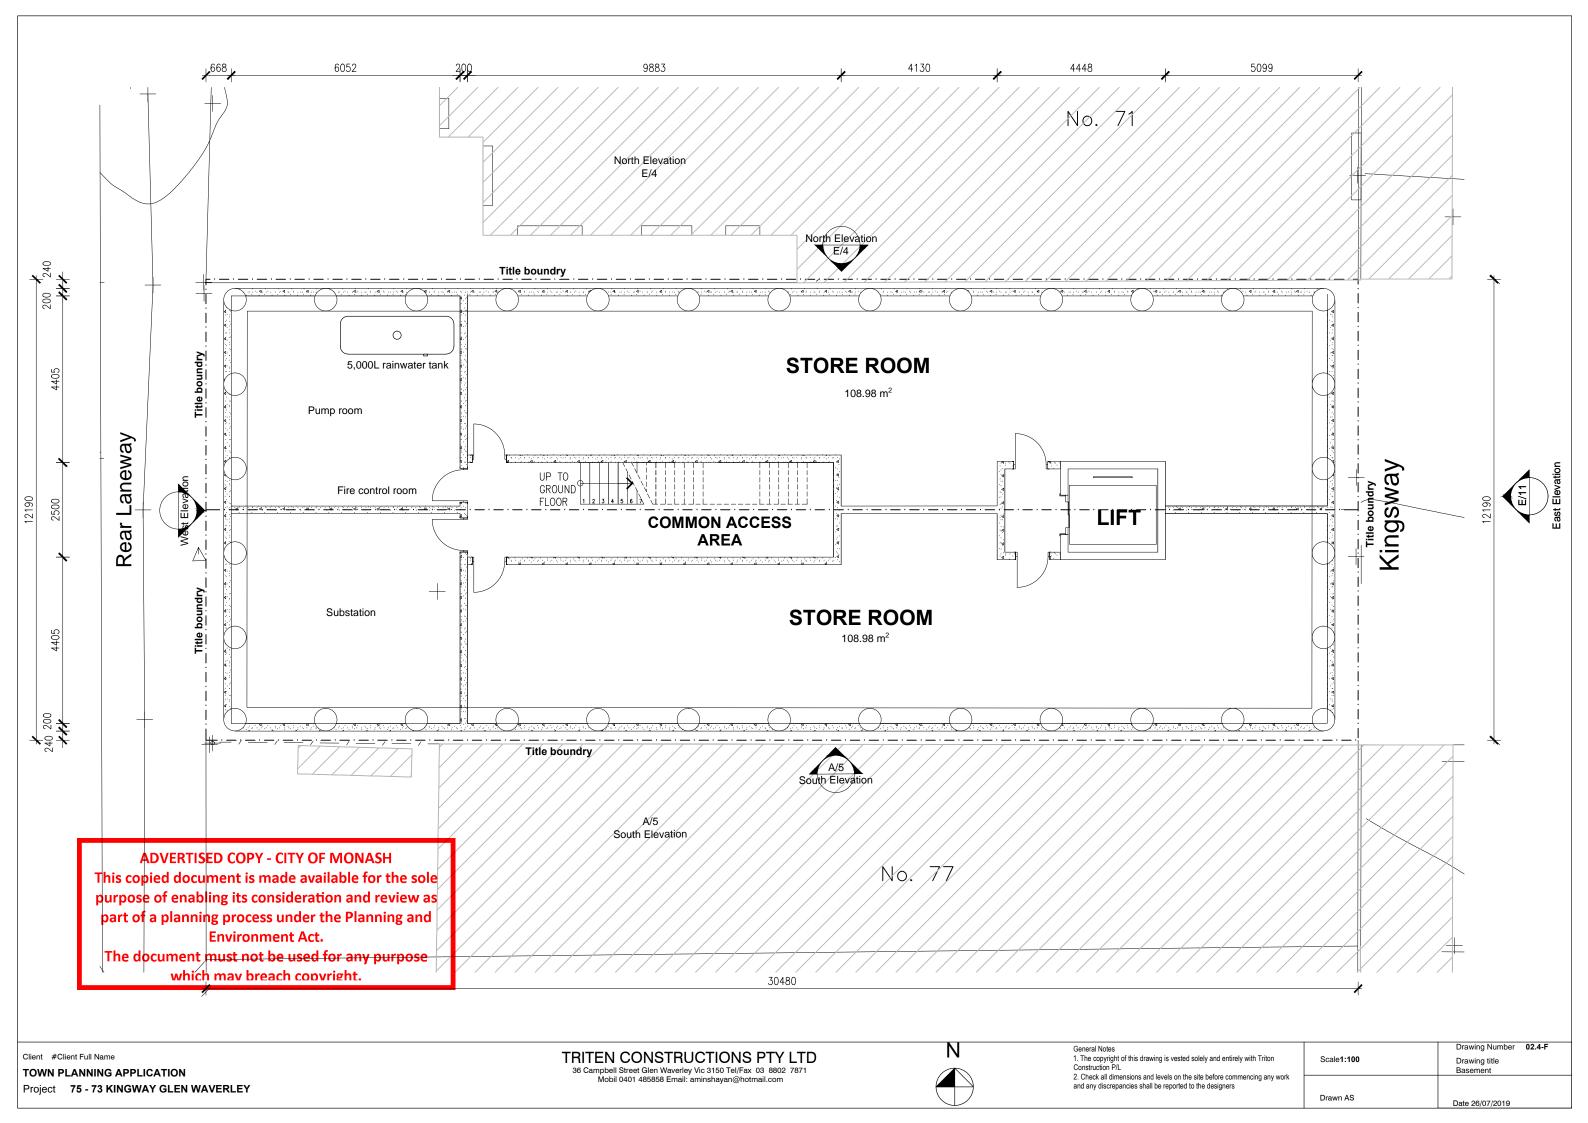


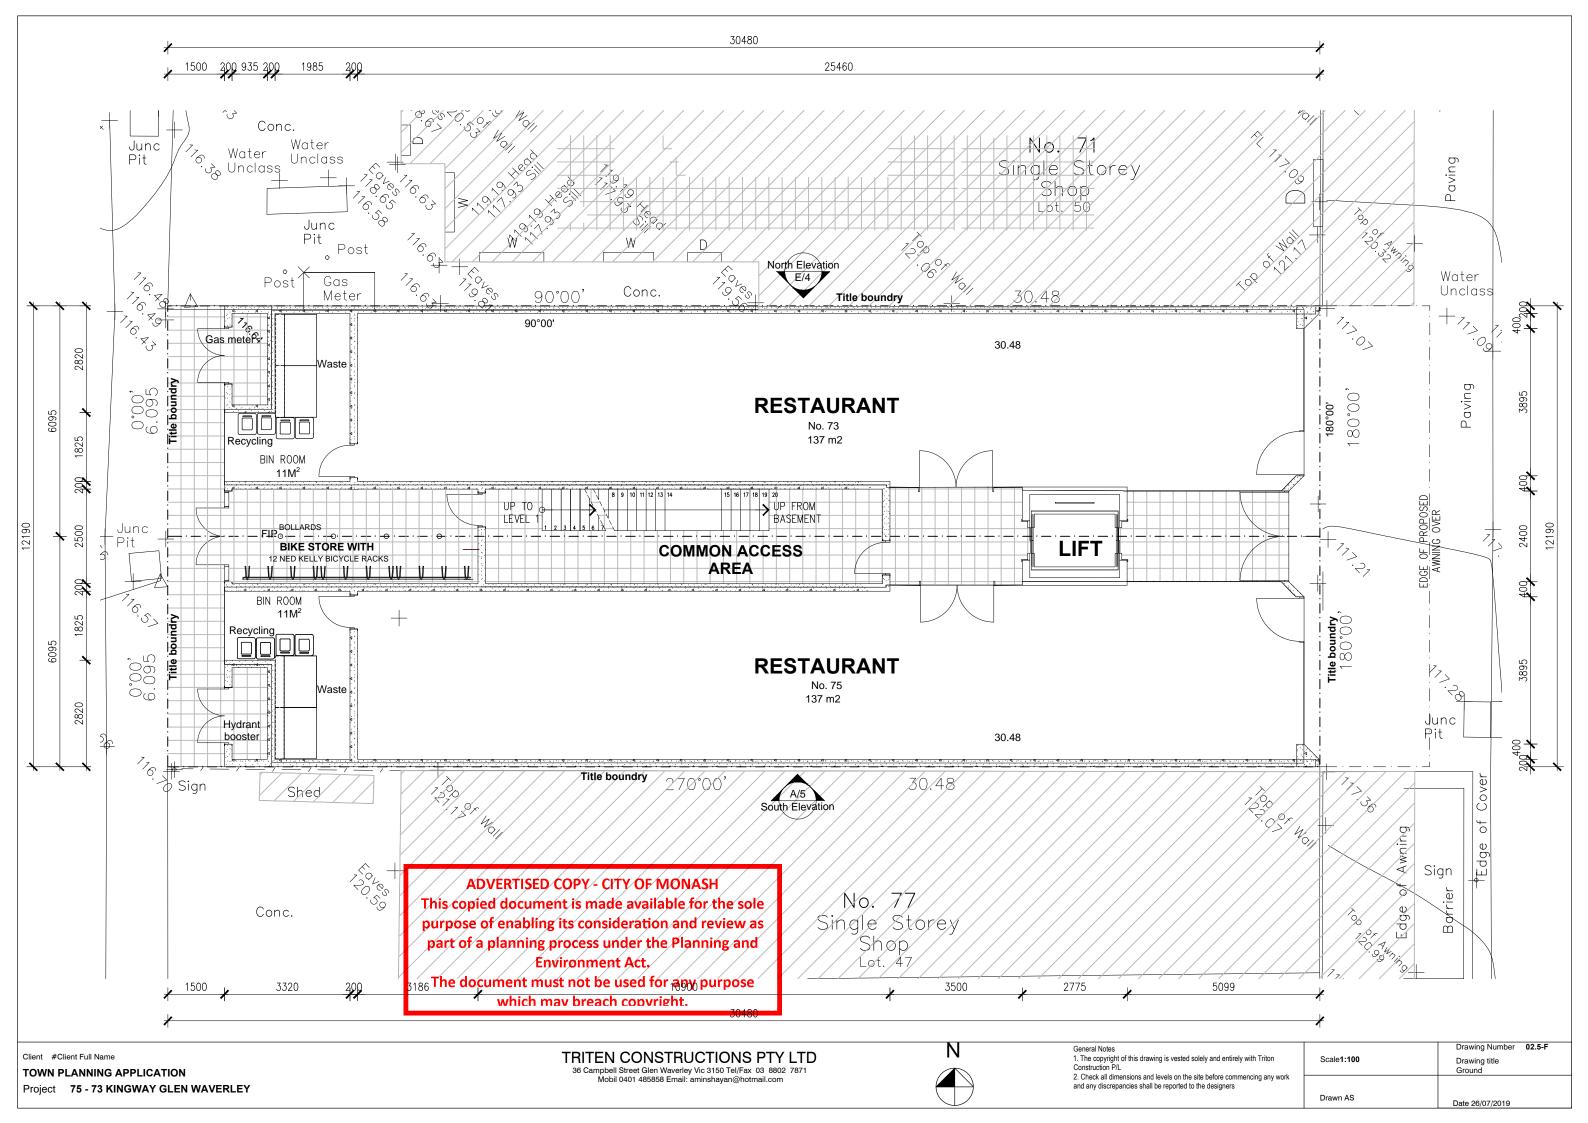


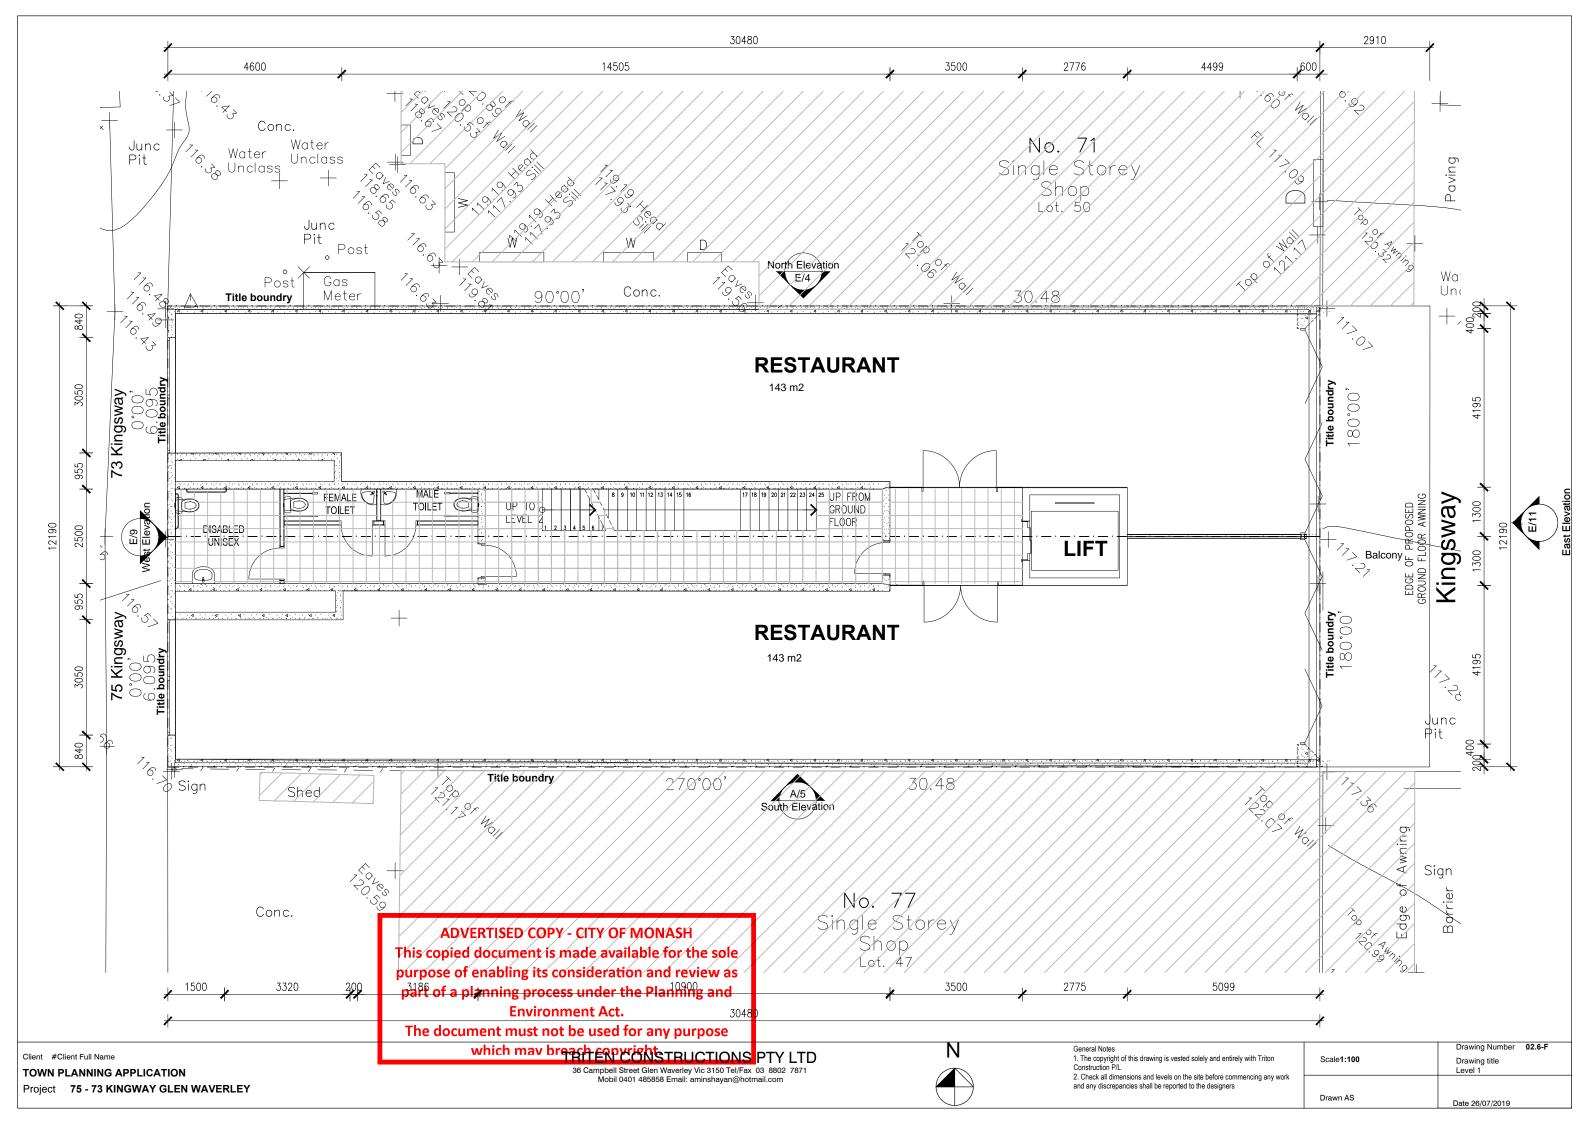

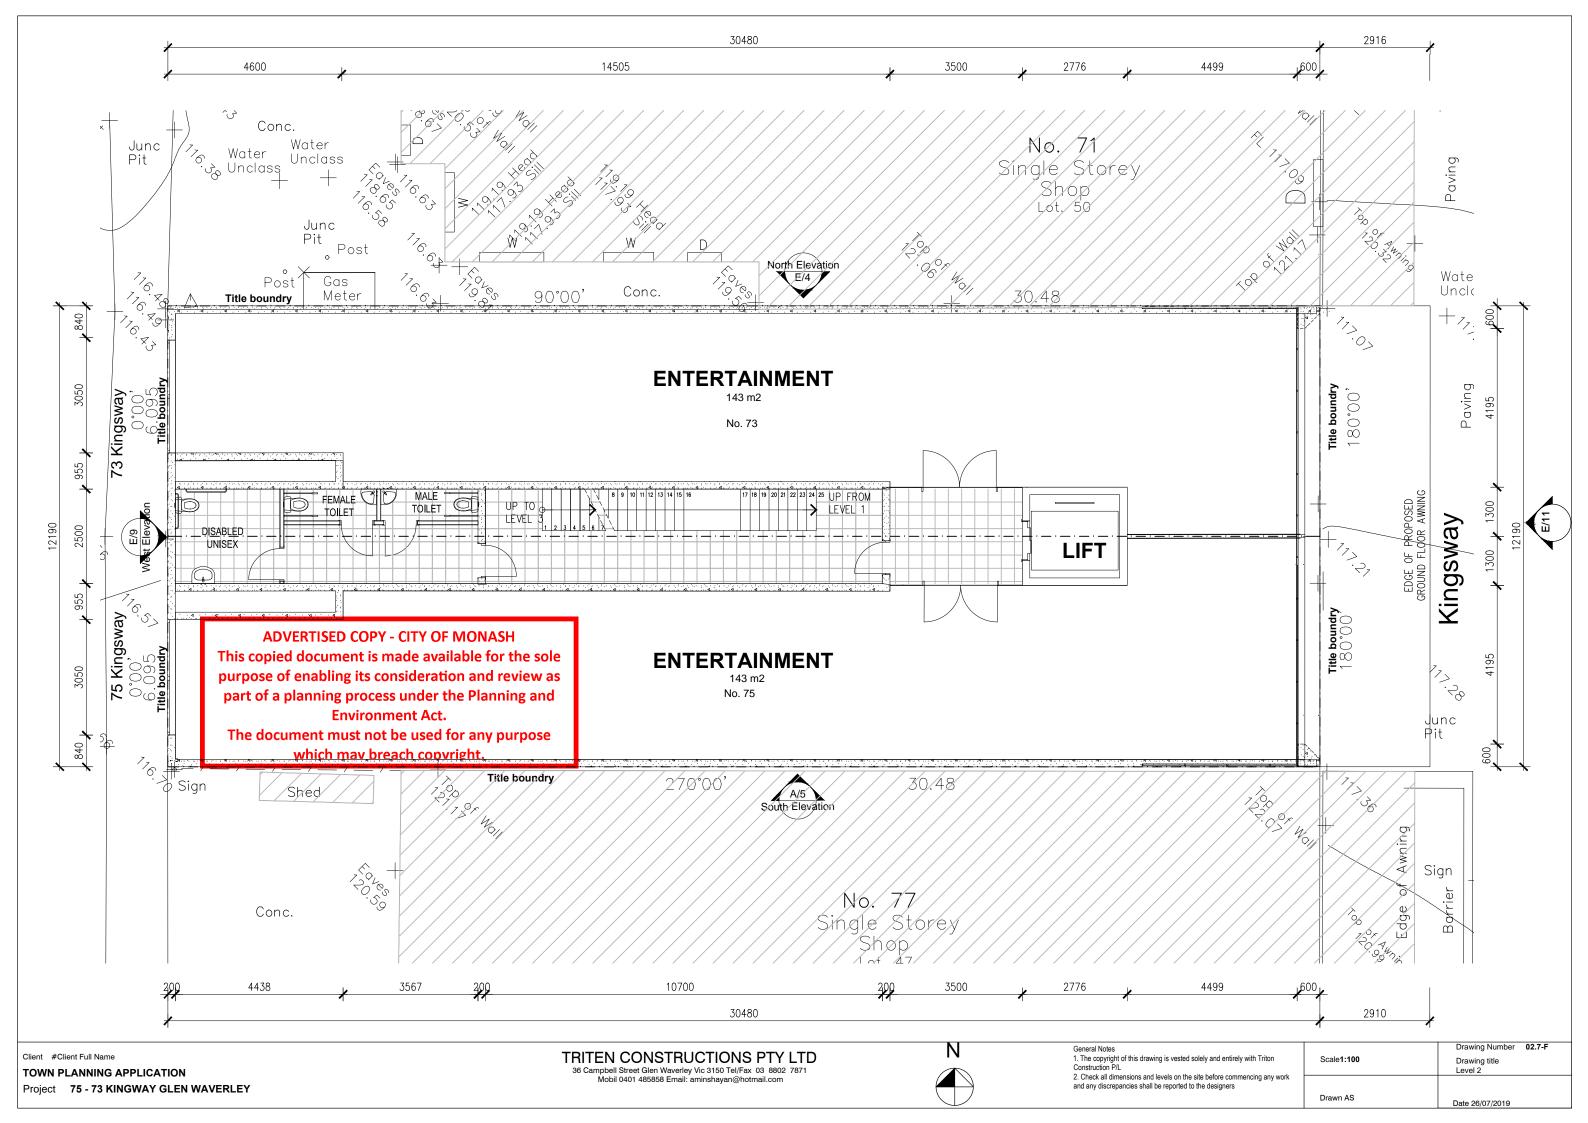


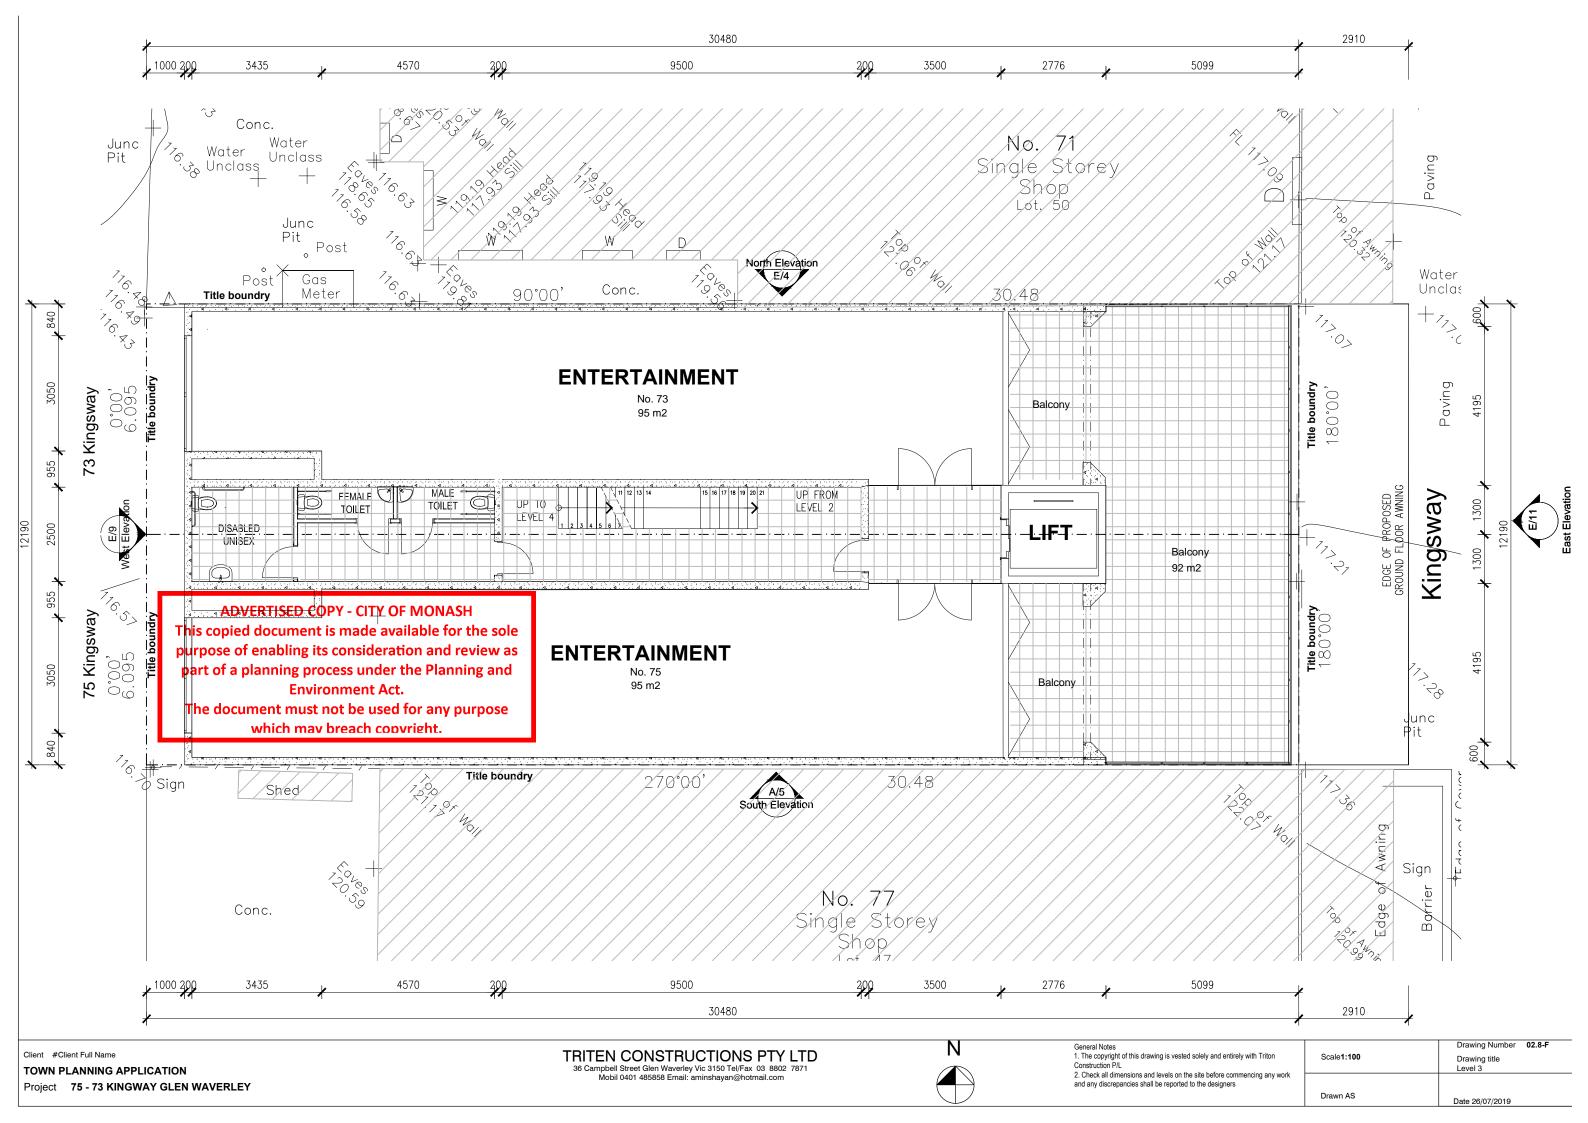


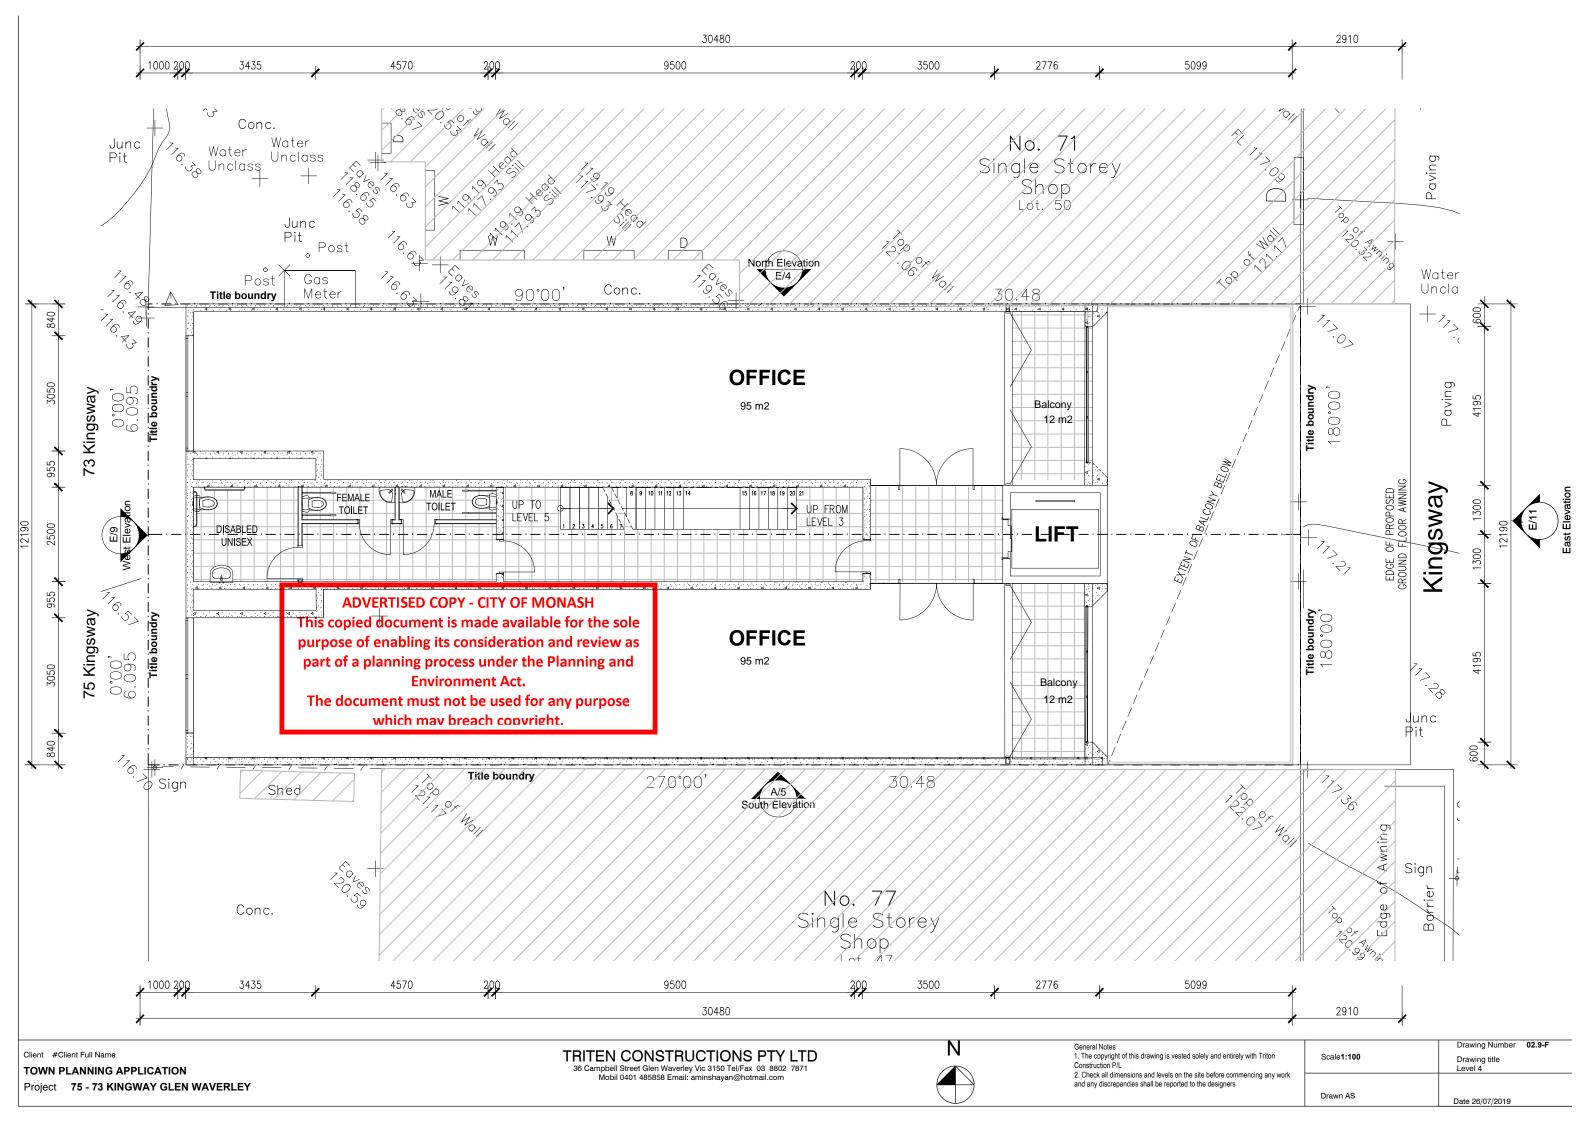

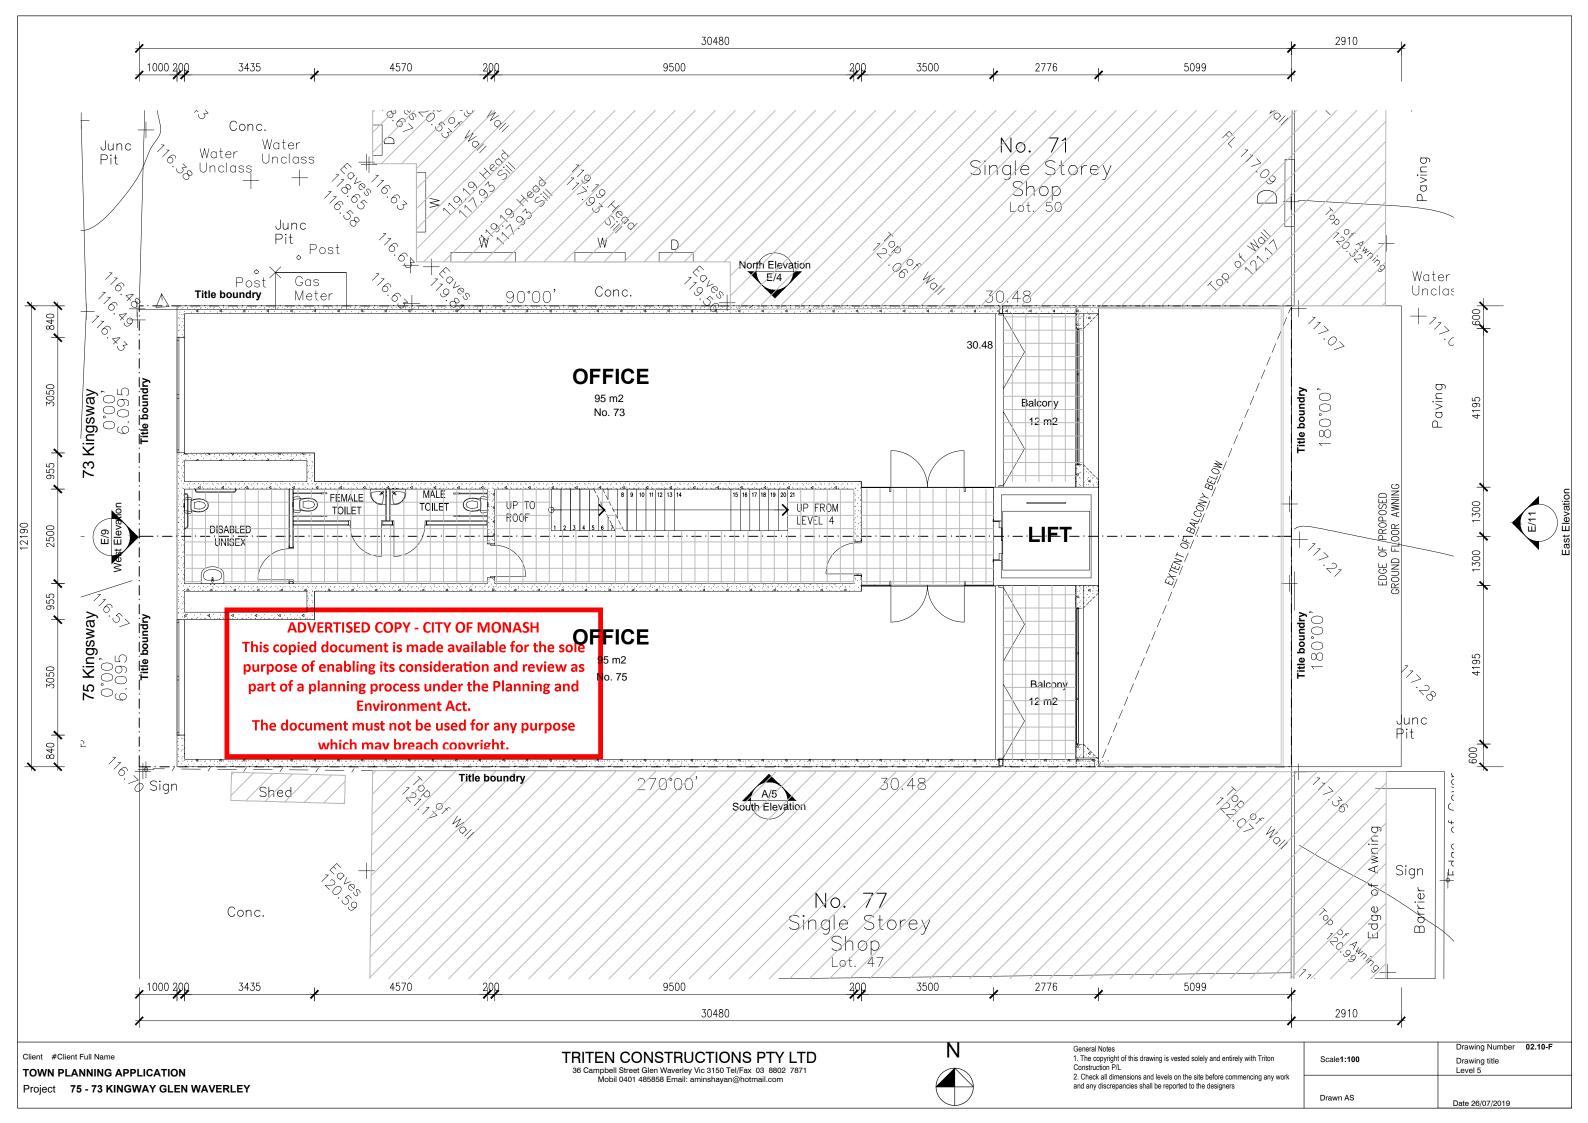



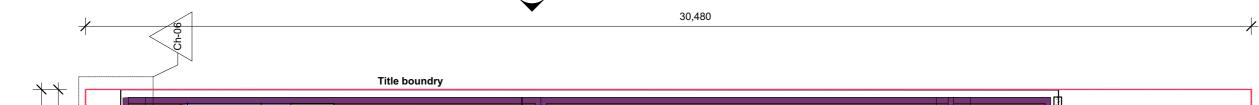

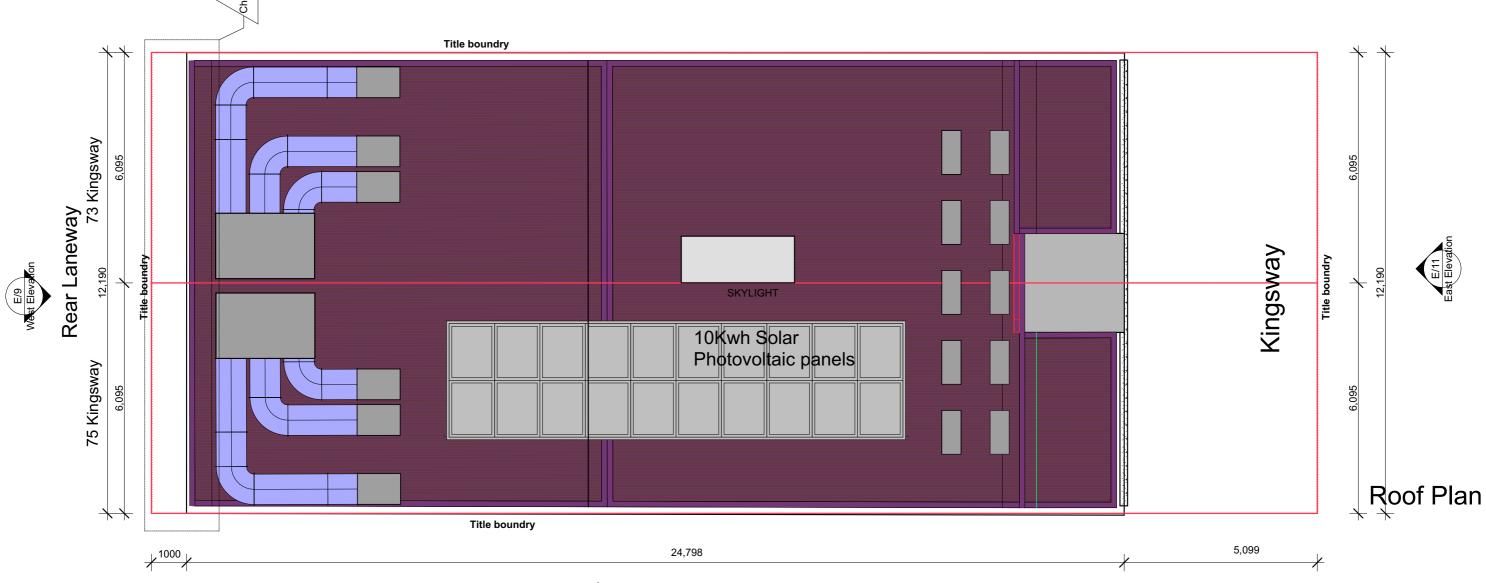

A/5

**ADVERTISED COPY - CITY OF MONASH** This copied document is made available for the sole purpose of enabling its consideration and review as part of a planning process under the Planning and **Environment Act.** 


The document must not be used for any purpose which may breach copyright.

General Notes

1. The copyright of this drawing is vested solely and entirely with Triton Construction P/L

2. Check all dimensions and levels on the site before commencing any work and any discrepancies shall be reported to the designers


Drawing Number 02.11-C Scale1:100 Drawing title Roof Drawn AS Date 9/07/2019

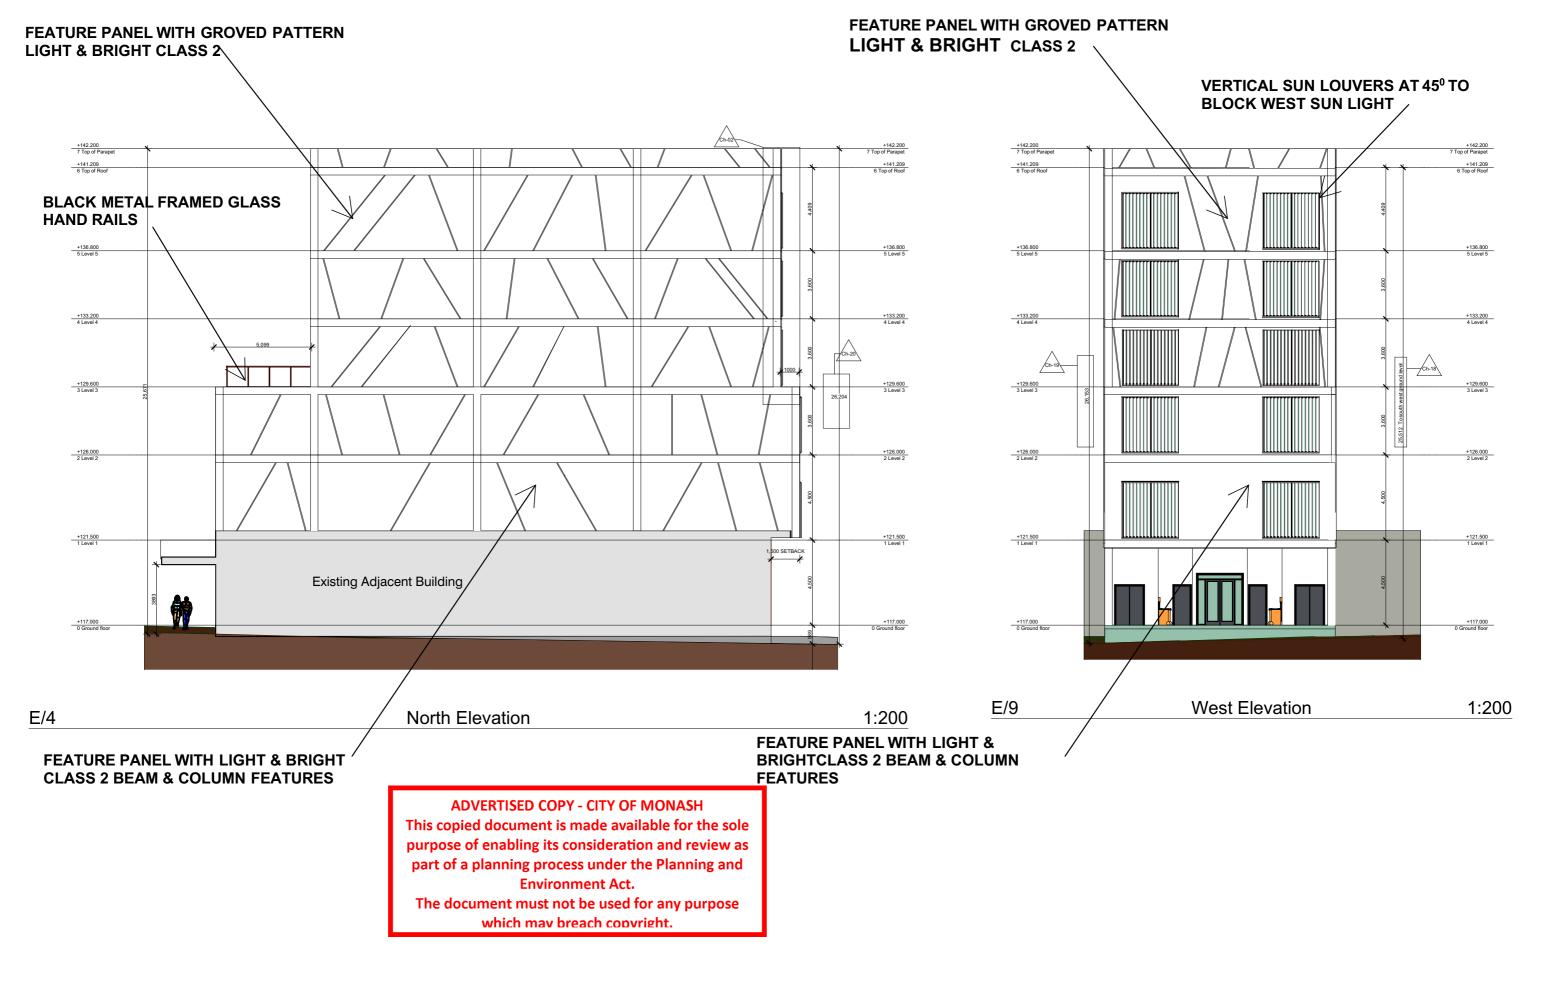



Client #Client Full Name

**ADVERTISED COPY - CITY OF MONASH** This copied document is made available for the sole GLASS FRONTED LIFT SHAFTpurpose of enabling its consideration and review as part of a planning process under the Planning and **Environment Act.** BLACK STEEL FRAMED GLASS The document must not be used for any purpose **HAND RAILS** which may breach copyright. +141.209 6 Top of Roof +136.800 5 Level 5 +133.200 4 Level 4 +121.500 1 Level 1 **East Elevation** 1:200 E/11 **FEATURE PANEL WITH LIGHT & BRIGHT CONCRETE CLASS 2 BEAM & COLUMN** 

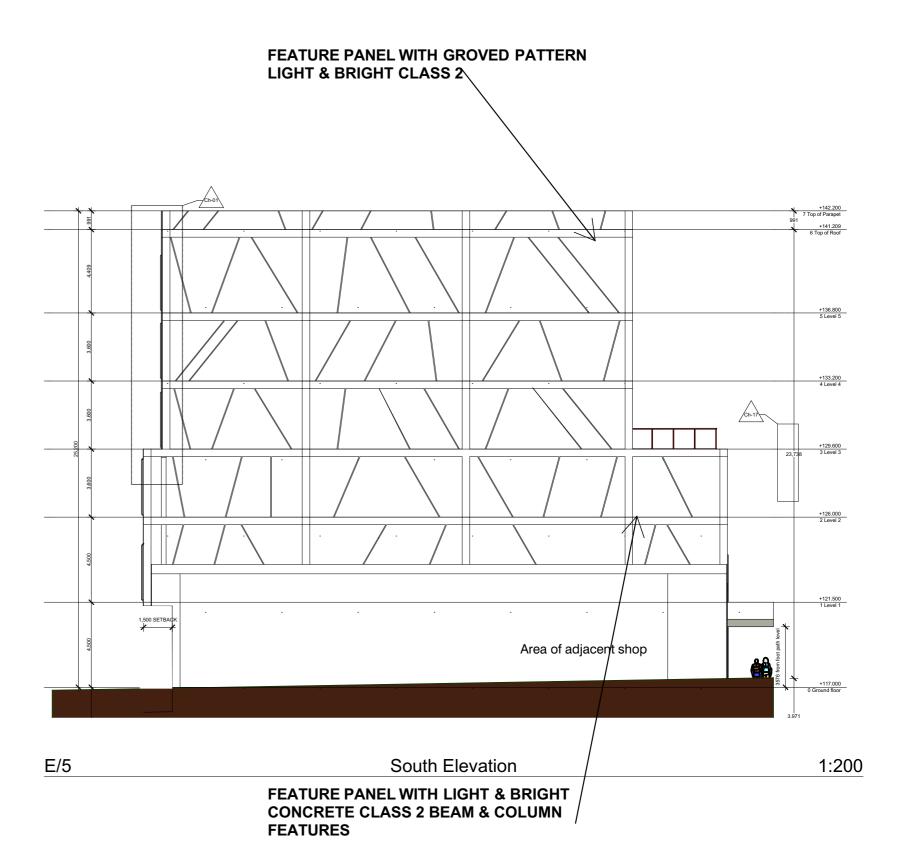

Ν

Drawing Number 02.13-E Scale1:200 Drawing title Elevations Drawn AS


Date 13/07/2019

**FEATURES** 

#### **ADVERTISED COPY - CITY OF MONASH**

This copied document is made available for the sole purpose of enabling its consideration and review as part of a planning process under the Planning and **Environment Act.** 

The document must not be used for any purpose which may breach copyright.

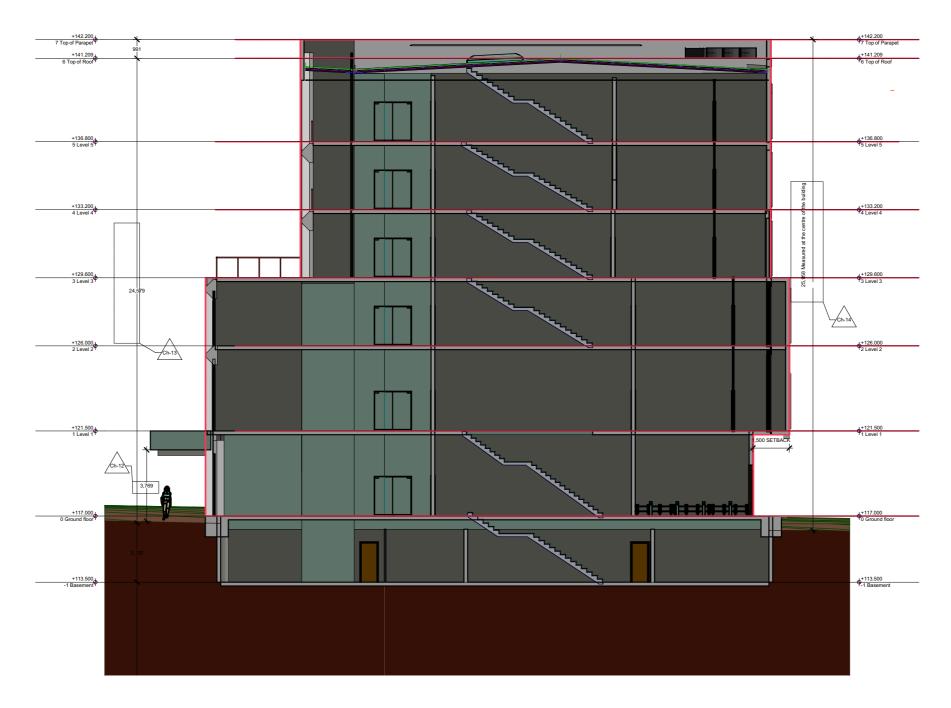

E/22 East -Weast Section looking South

General Notes

1. The copyright of this drawing is vested solely and entirely with Triton Construction P/L

2. Check all dimensions and levels on the site before commencing any work and any discrepancies shall be reported to the designers


Date 13/07/2019


1:200


#### **ADVERTISED COPY - CITY OF MONASH**

This copied document is made available for the sole purpose of enabling its consideration and review as part of a planning process under the Planning and **Environment Act.** 

The document must not be used for any purpose which may breach copyright.

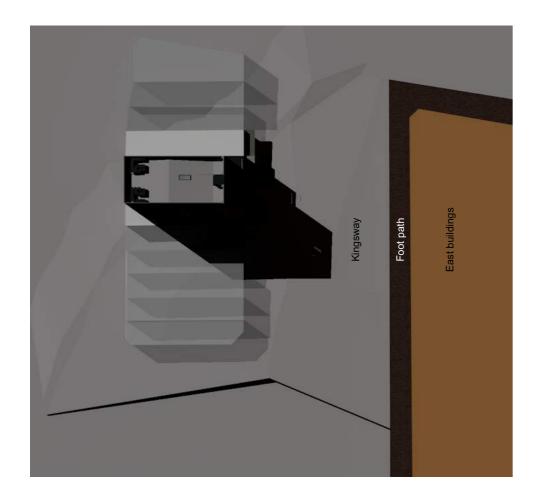

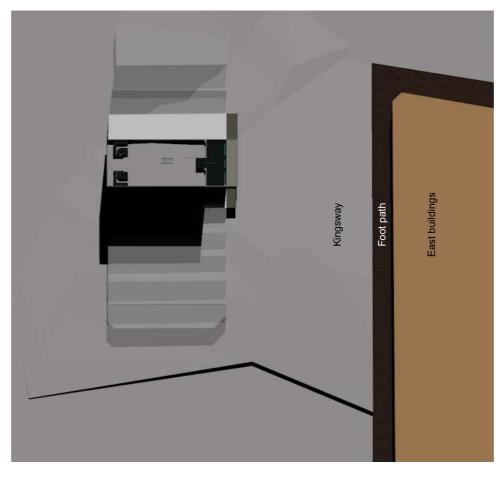

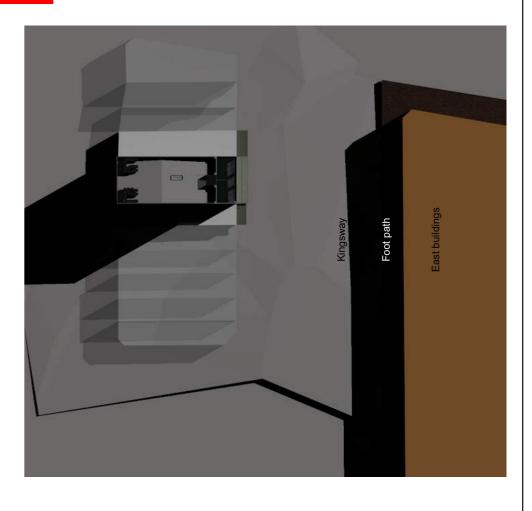

3 PM shadow diagram

12 PM shadow diagram

9AM shadow diagram




General Notes

1. The copyright of this drawing is vested solely and entirely with Triton Construction P/L


2. Check all dimensions and levels on the site before commencing any work and any discrepancies shall be reported to the designers

Attachment 2: 73-75 Kingsway, Glen Waverley

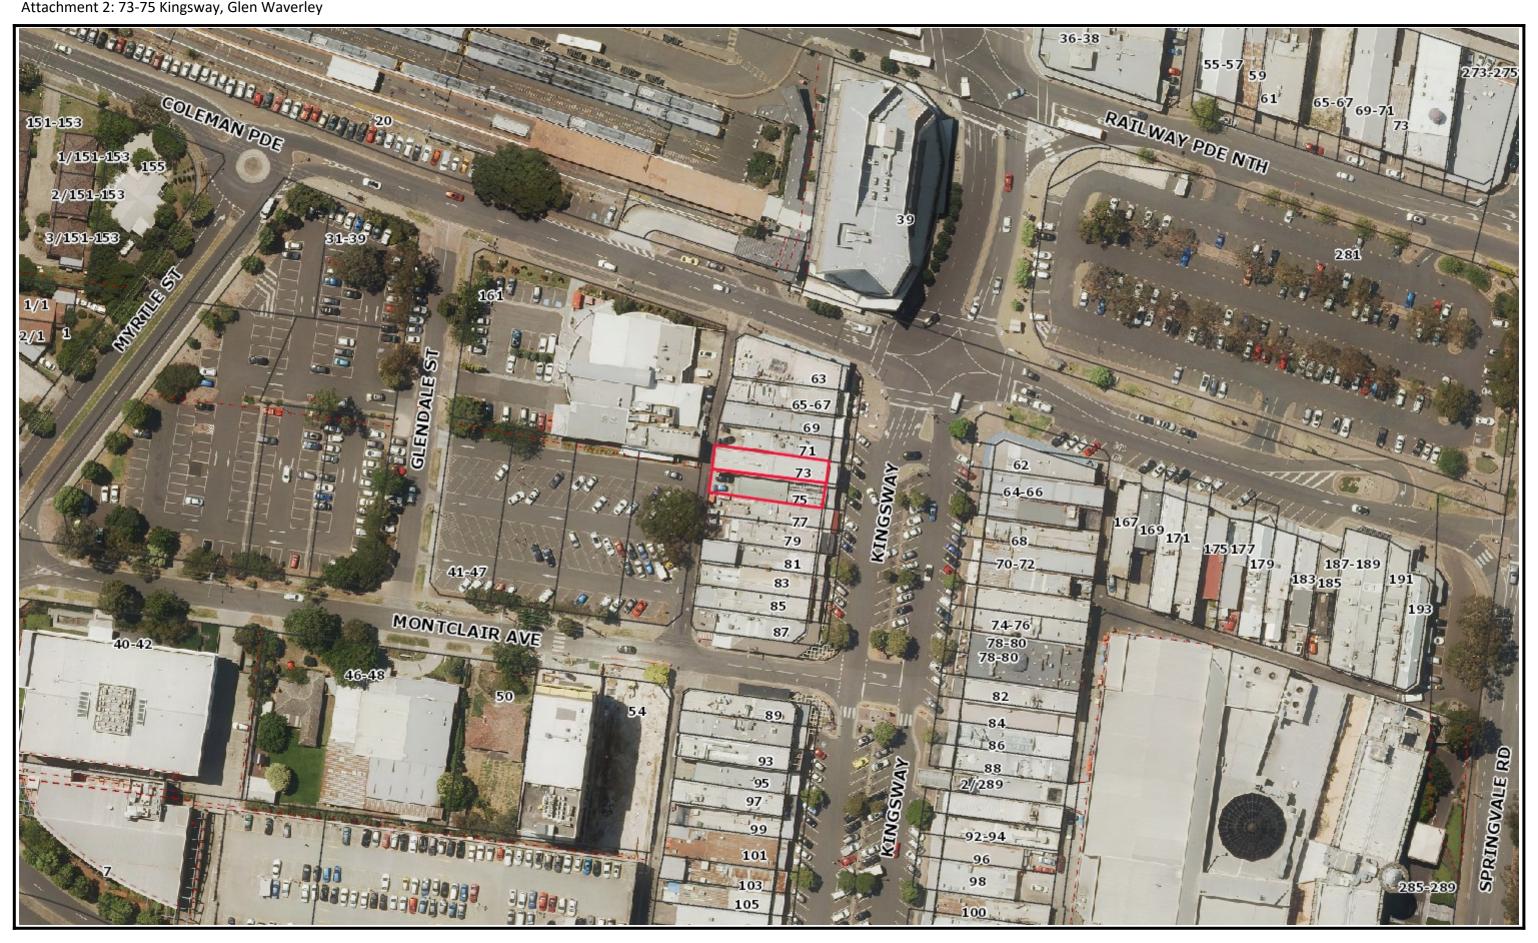



# Planning Overlays and Zones

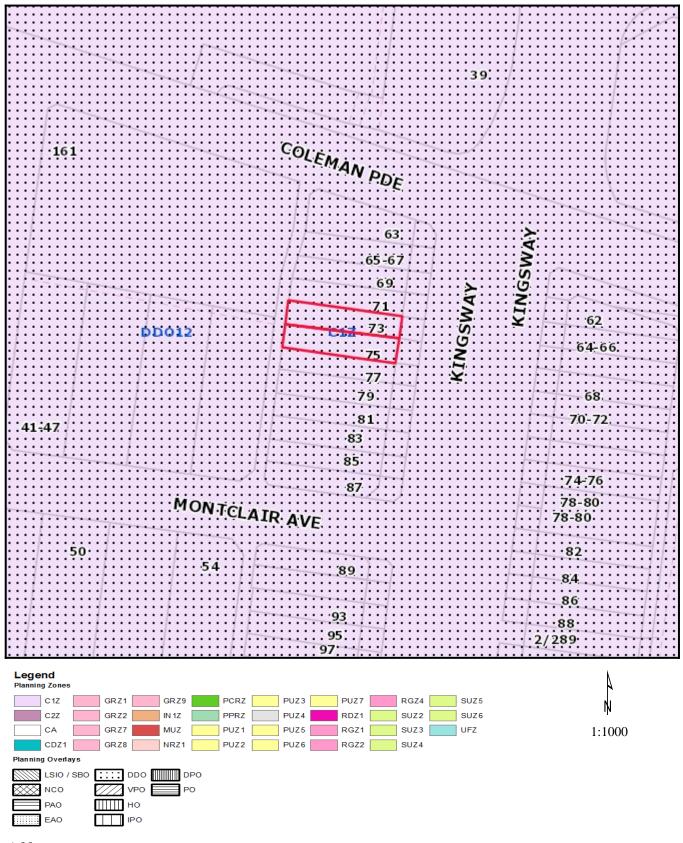

Address

73-75 Kingsway GLEN WAVERLEY VIC 3150

Base data is supplied under Licence from Land Victoria. This map is for general use only and may not be used as proof of ownership, dimensions or any other status. The City of Monash endeavours to keep the information current, and welcomes notification of omissions or inaccuracies.

