



PLAN

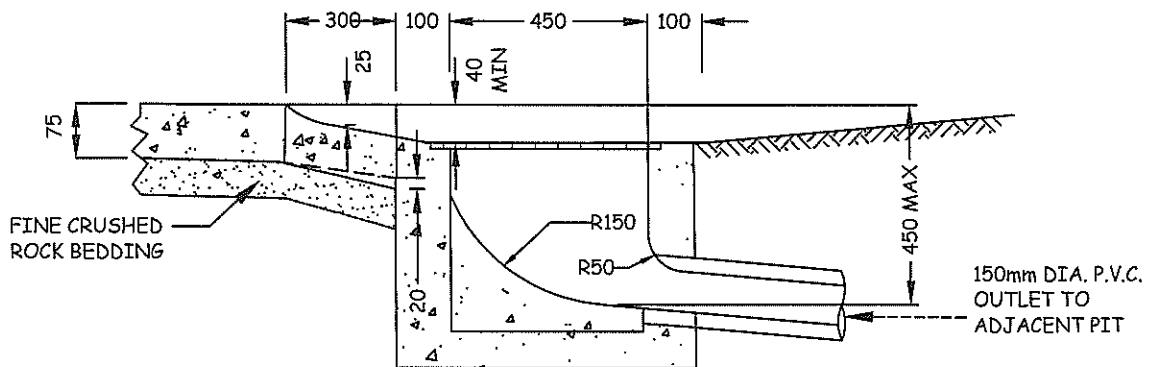

PIT DETAILS SECTION A-A

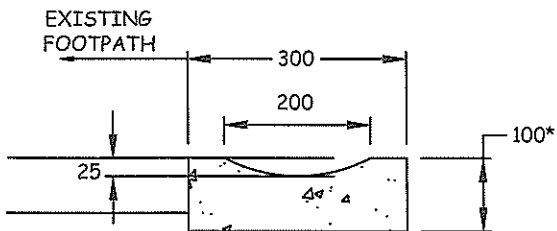

* INCREASE TO 125 OR 150
ADJACENT TO CROSSINGS

FOOTPATH DRAIN SECTION
WHERE APPROVED

NOTES:

1. 3 mm CLEARANCES TO BE LEFT AROUND GRATE.
2. ALL CONCRETE TO BE N32 STRENGTH GRADE.
3. GRATES PLACED ADJACENT TO BLUESTONE SHALL BE PAINTED WITH BLACK RUST PROOFING COMPOUND. ALL OTHER GRATES SHALL BE GALVANISED.

CITY OF MONASH



FOOTPATH DRAIN
AND PIT

DIRECTOR INFRASTRUCTURE:

[Signature]

DRAWN:
W.Du March 2003

SCALE: N.T.S.

SHEET:

DWG NAME:
STDWG D08

21500

D 08

REV: B JUN15