


ADVERTISED COPY - CITY OF MONASH  
 This copied document is made available for the sole purpose of  
 enabling its consideration and review as part of a planning  
 process under the Planning and Environment Act.  
 The document must not be used for any purpose which may  
 breach copyright.



9AM EXISTING SHADOW DIAGRAM

@ 22 SEPTEMBER

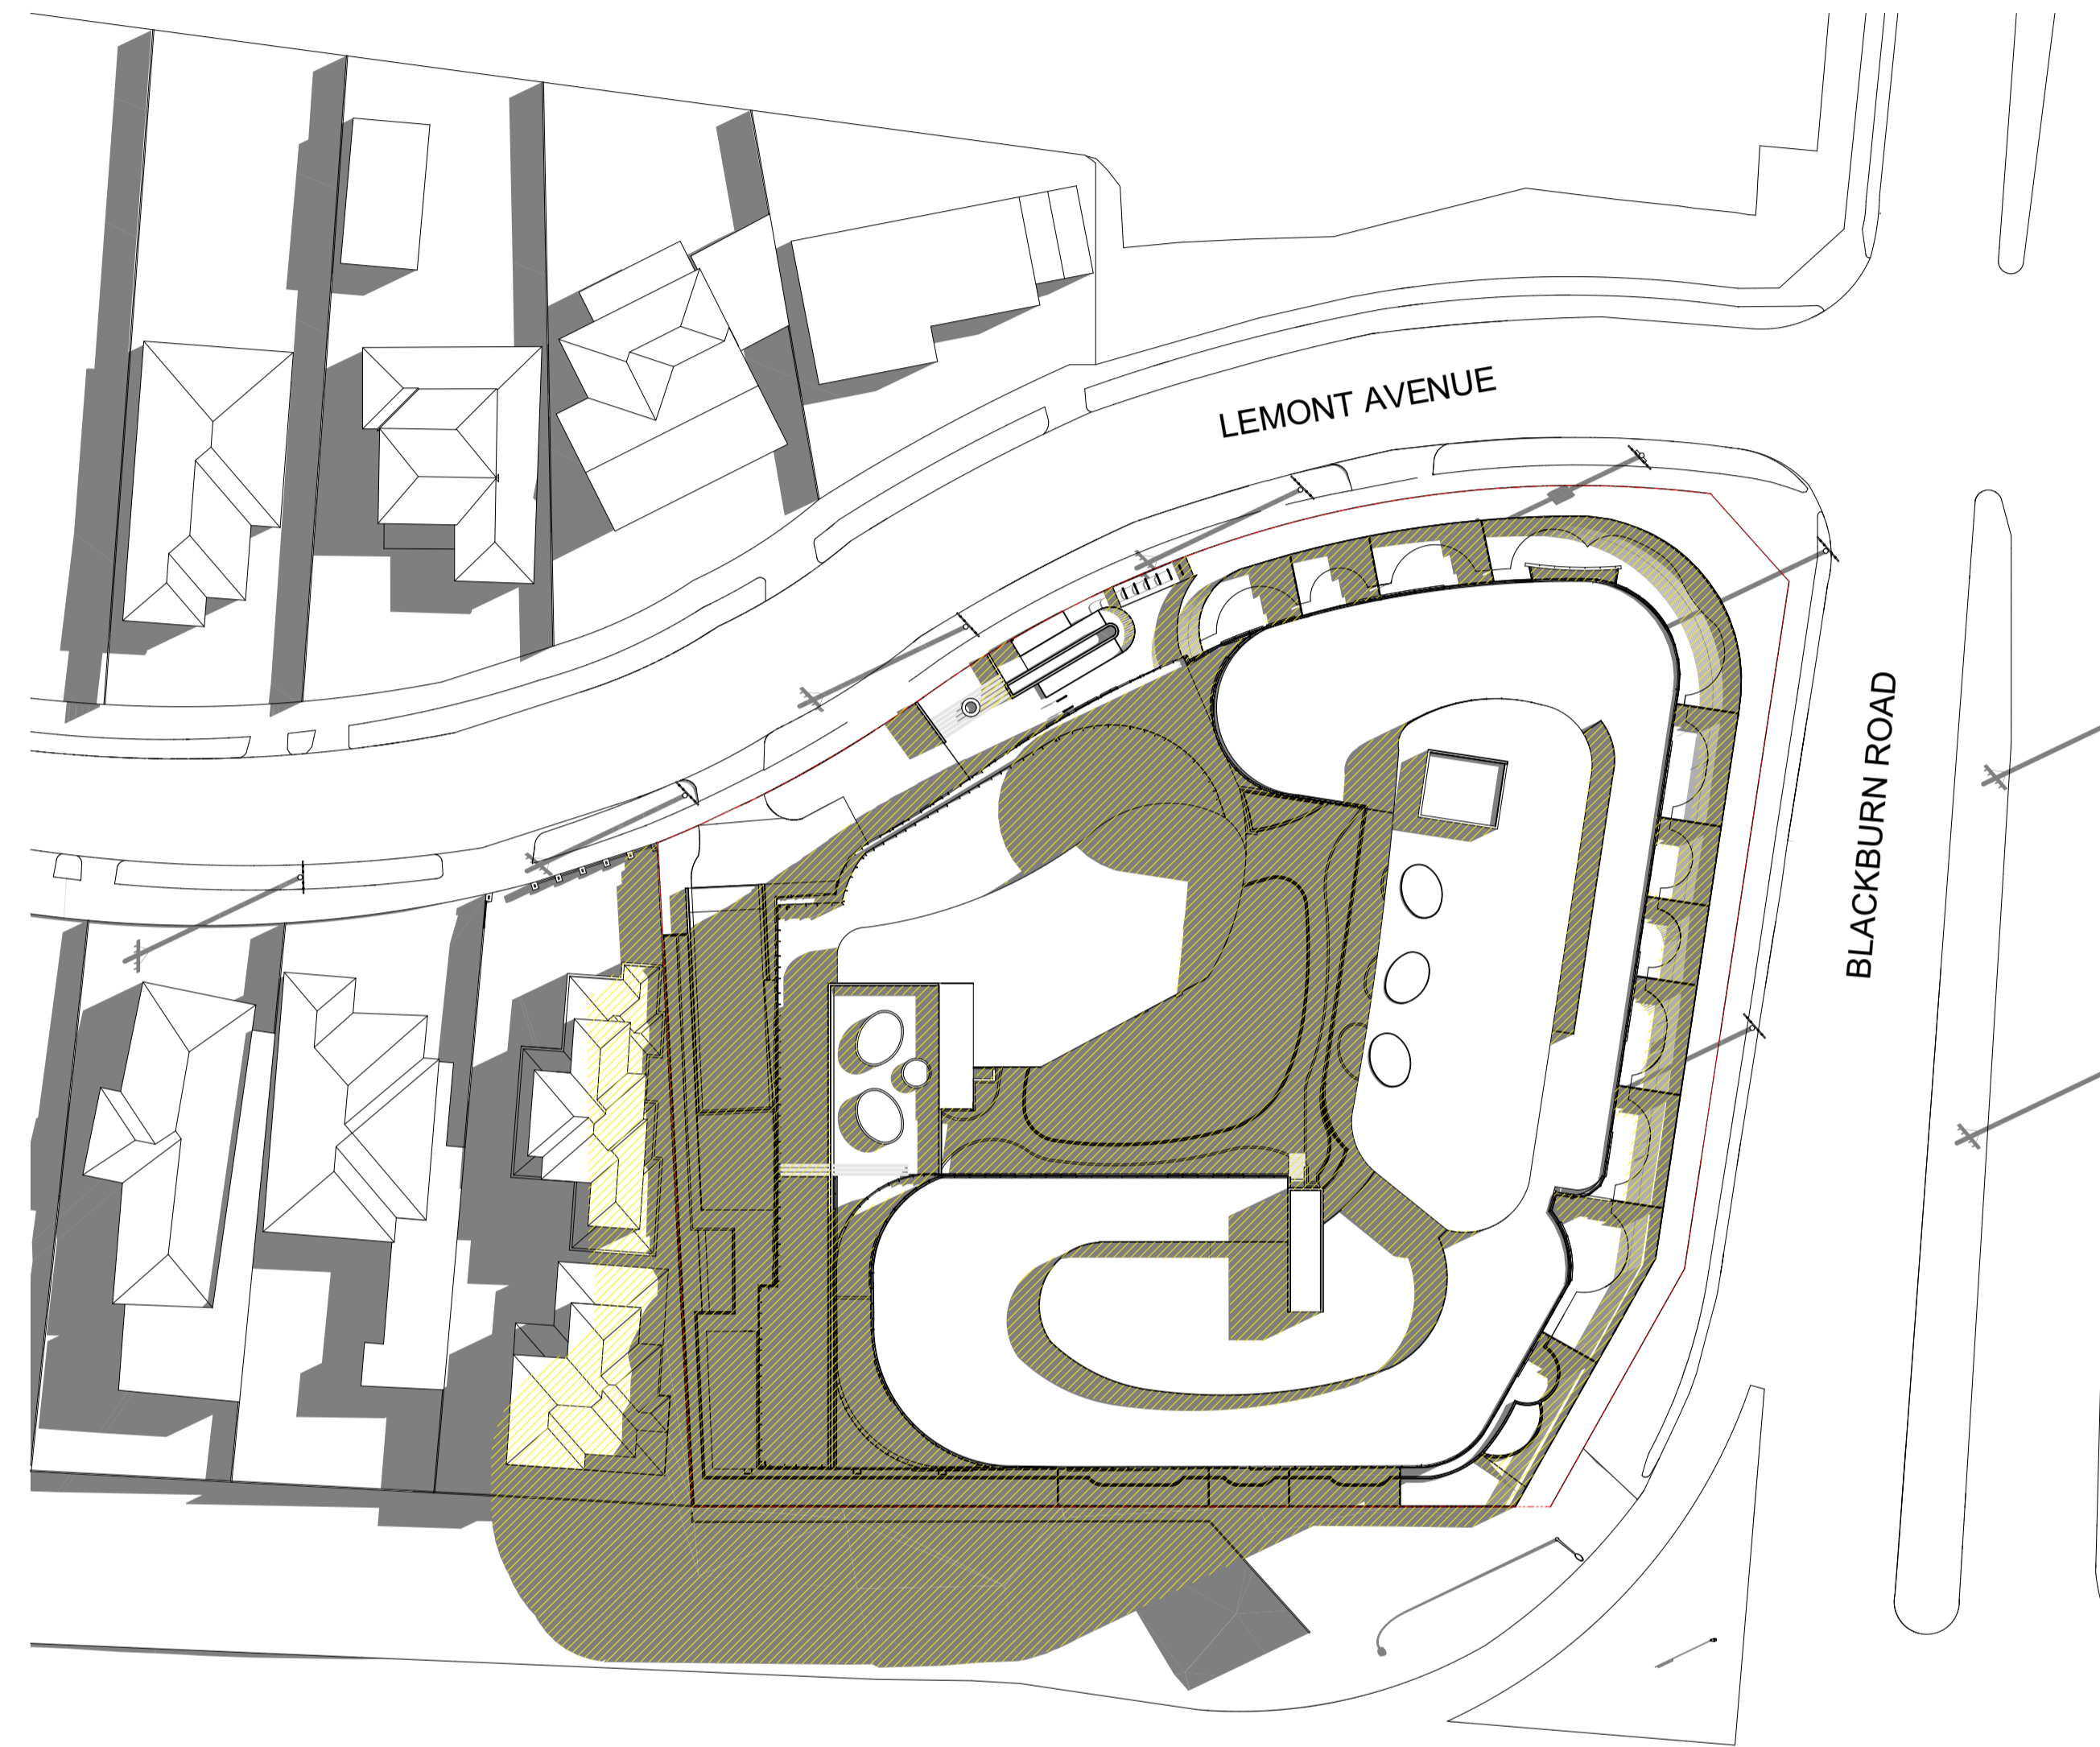


9AM PROPOSED SHADOW DIAGRAM

@ 22 SEPTEMBER

**METAXAS**

METAXAS ARCHITECTS PTY LTD. ABN 680 796 78656. 665 CARDIGAN STREET, CARLTON VIC 3055. AUSTRALIA  
 TEL 05 9559 5555 EMAIL mail@metaxasarch.com WEB: www.metaxasarch.com

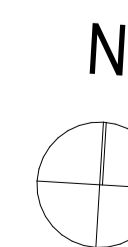


Client BC MOUNT WAVERLEY PROJECT PTY LTD	
Project Name RETIREMENT & CHILDCARE DEVELOPMENT 445 BLACKBURN ROAD, MOUNT WAVERLEY	


Drawing Title: <b>9AM SHADOW</b>		
Scale: 1:500 @ A1	Date: 08.11.2019	
Status: TP	Checked By:	
Project No: <b>19.012</b>	Drawing No.: <b>TP6.01</b>	Rev.: -
Plot Date:		11/27/2019

M:\2019\19.012\_blackburn\_rdcad\01\_Model\19.012\_blackburn\_Rd\_SK\_Site\_Analysis.pln

ADVERTISED COPY - CITY OF MONASH  
 This copied document is made available for the sole purpose of  
 enabling its consideration and review as part of a planning  
 process under the Planning and Environment Act.  
 The document must not be used for any purpose which may  
 breach copyright.

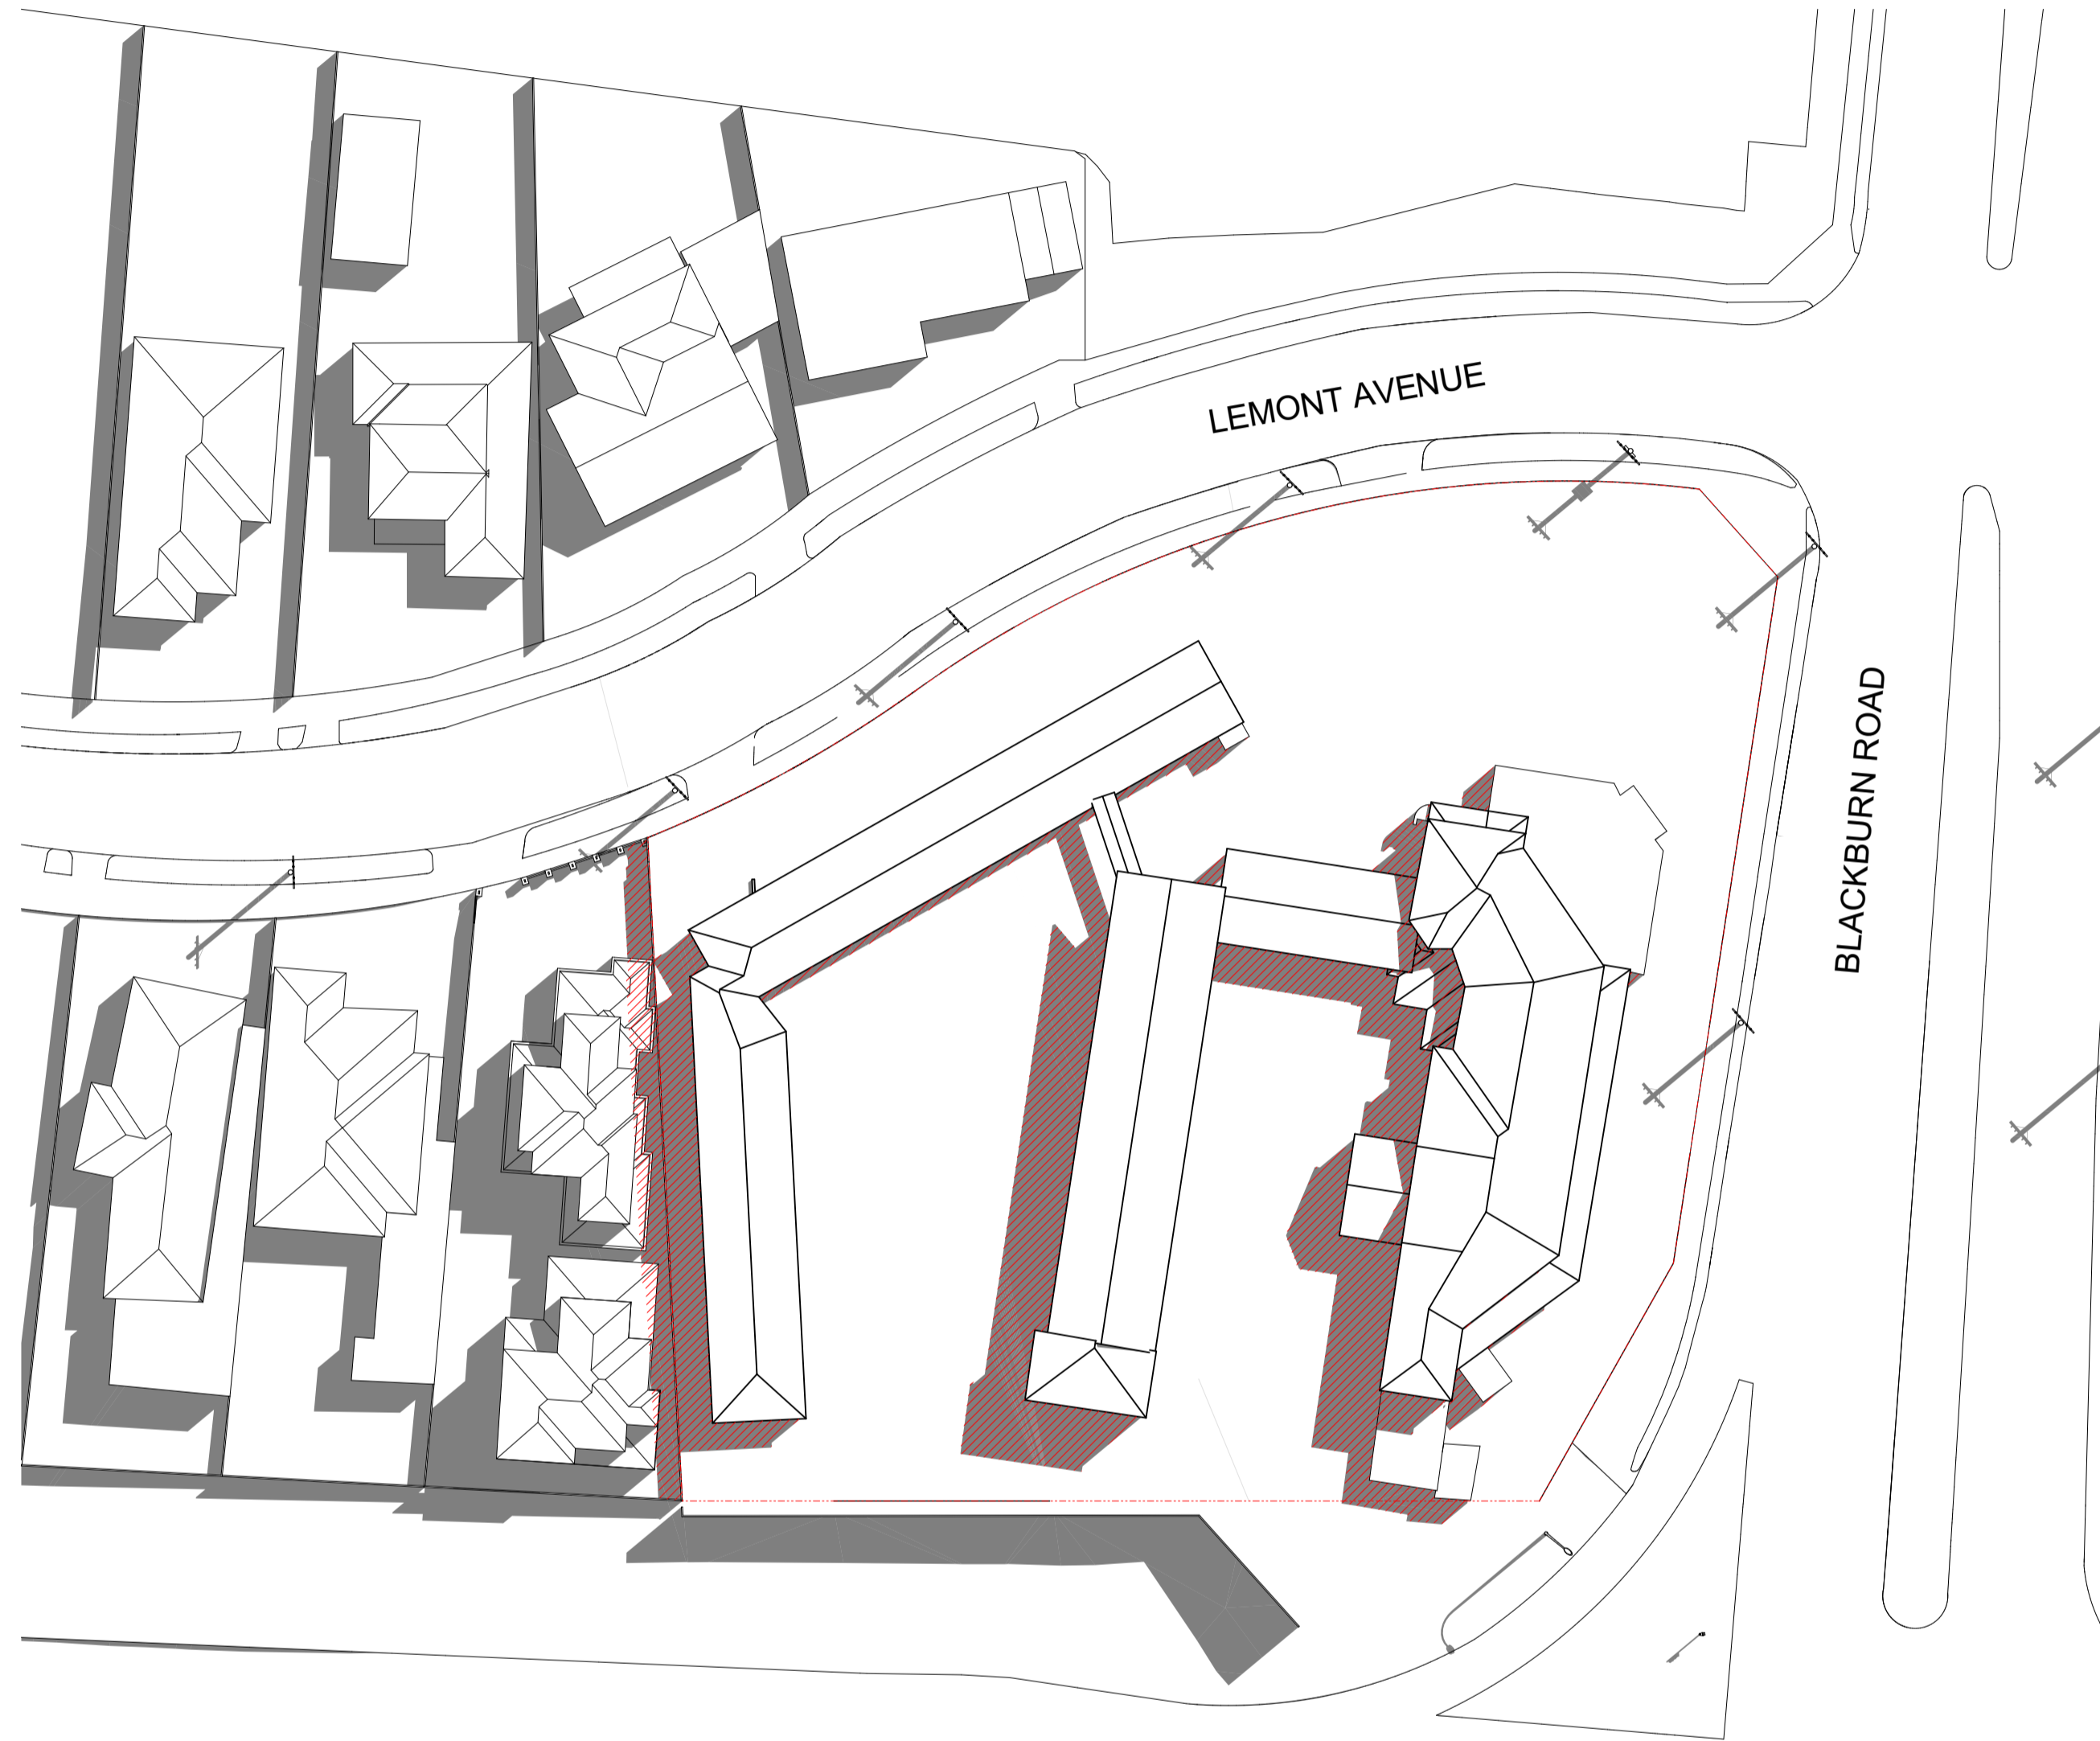

**10AM EXISTING SHADOW DIAGRAM**  
 @ 22 SEPTEMBER

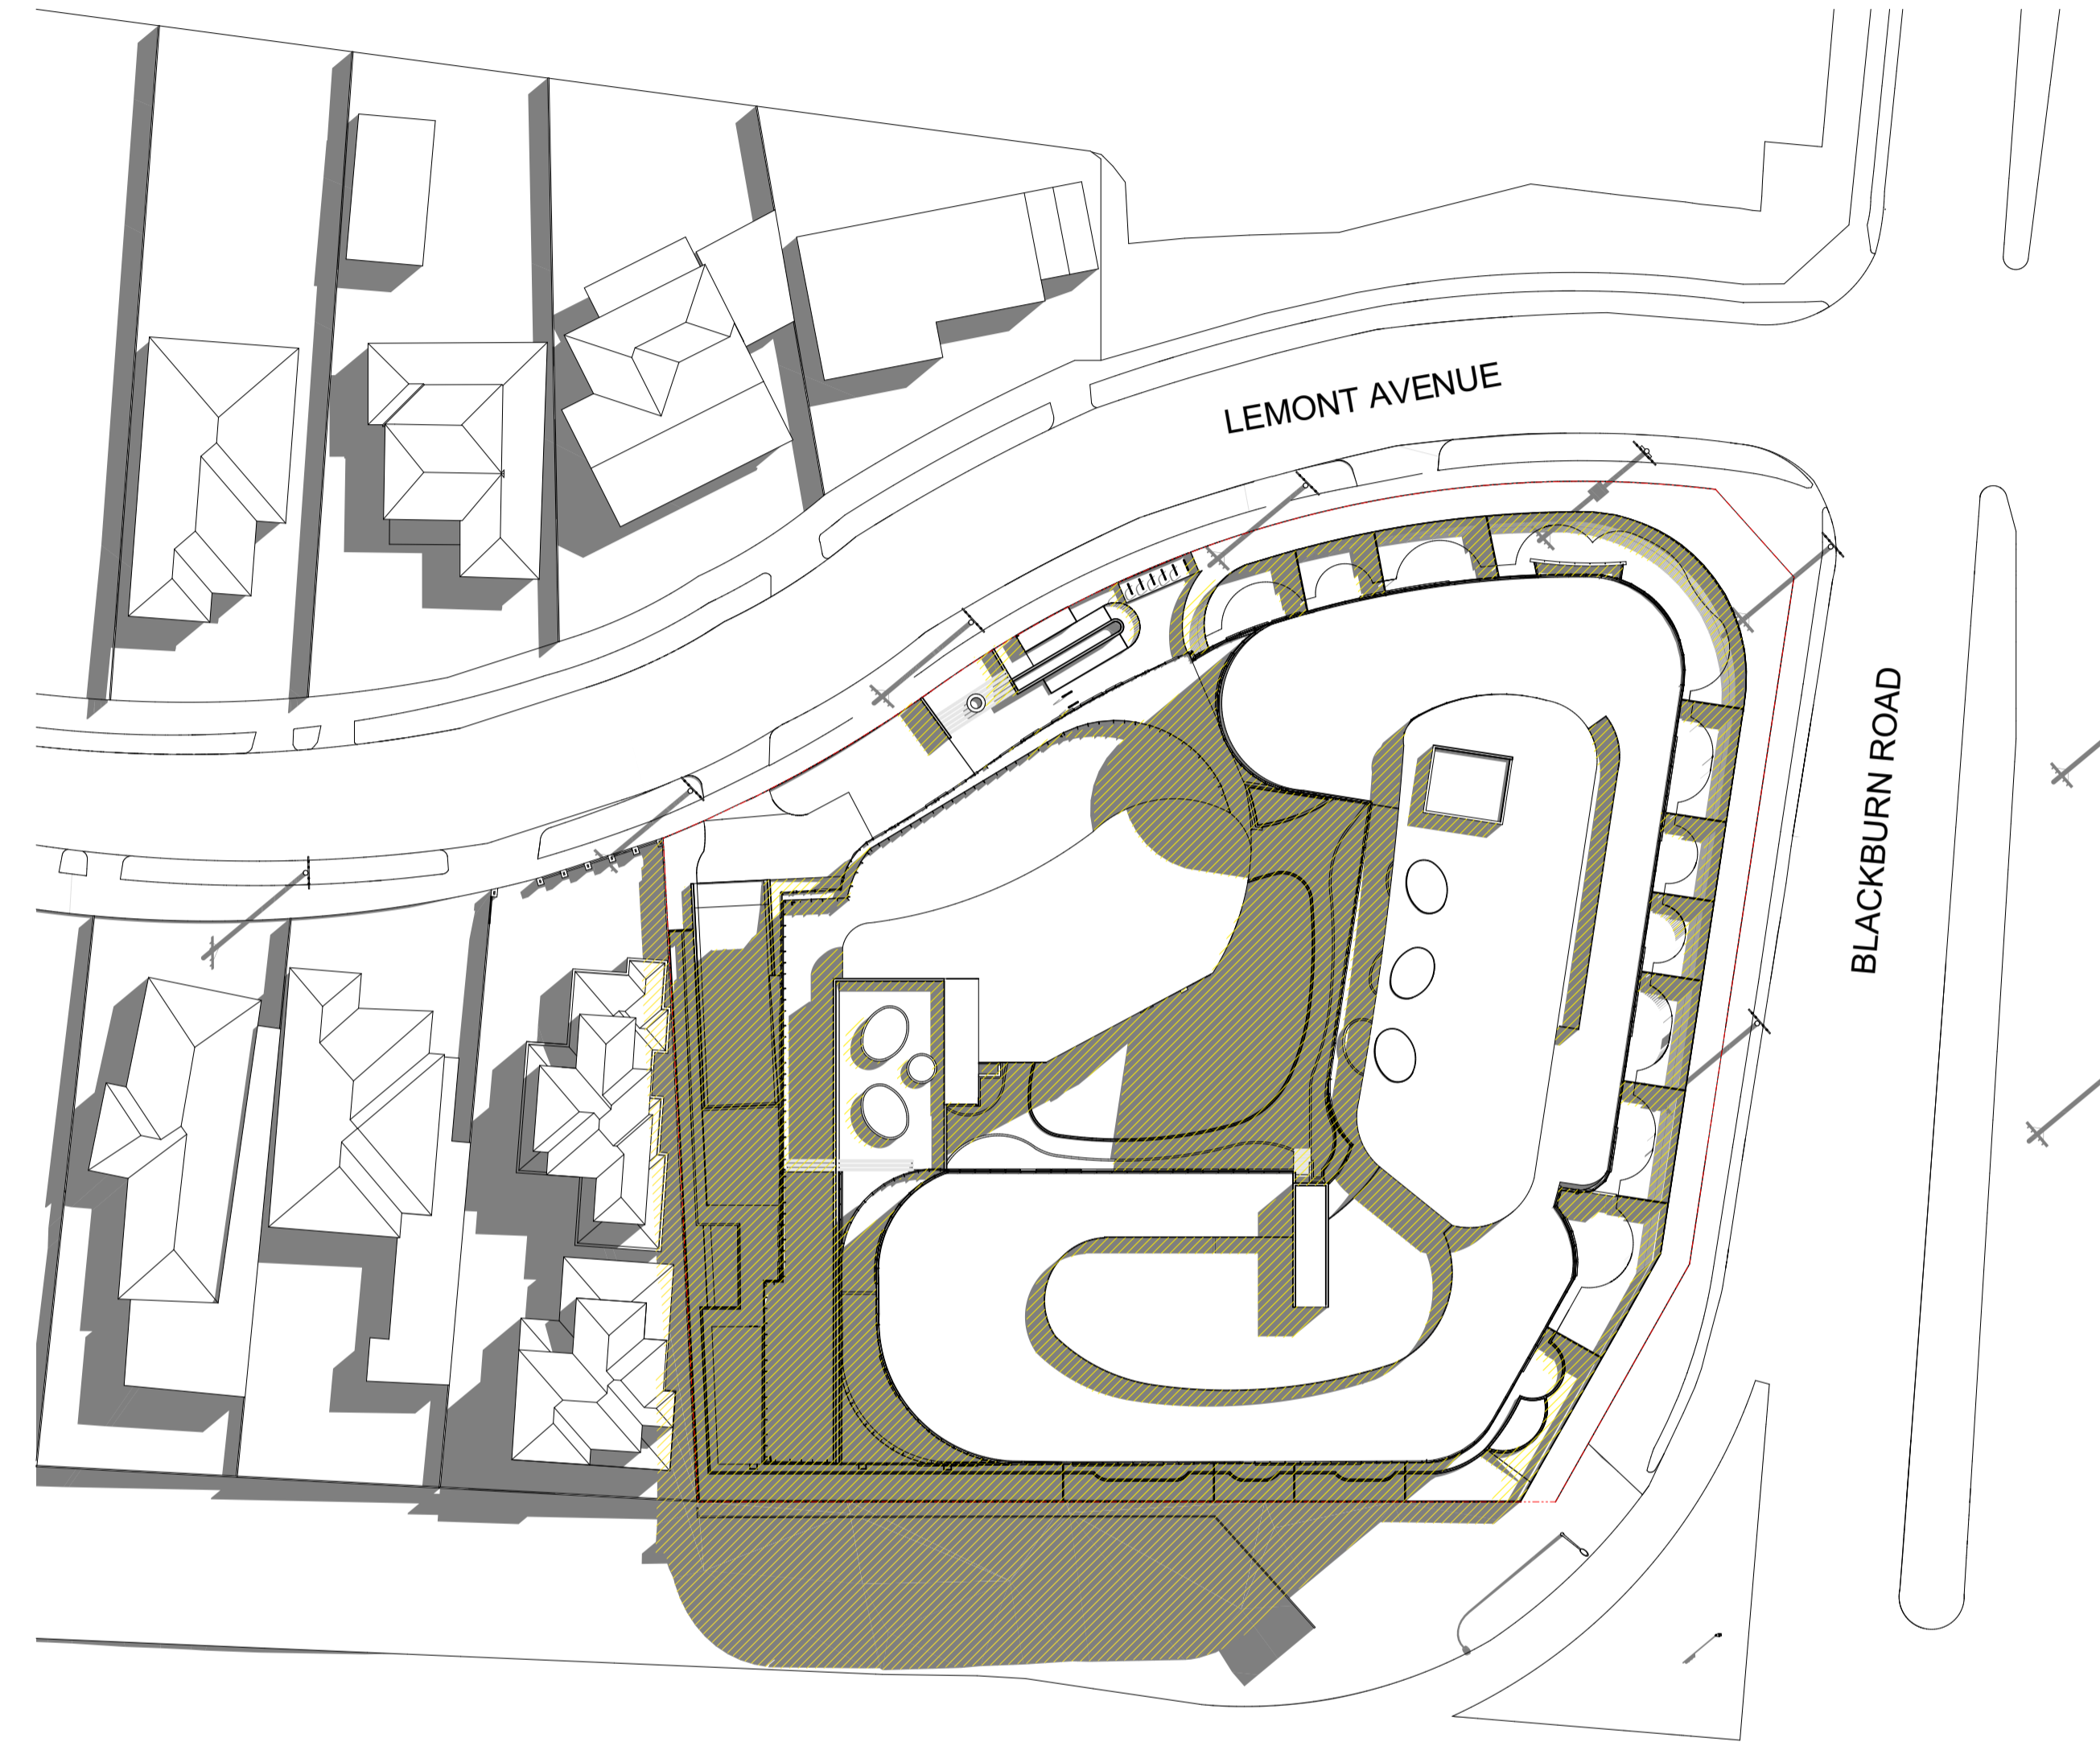

**10AM PROPOSED SHADOW DIAGRAM**  
 @ 22 SEPTEMBER

**METAXAS**

METAXAS ARCHITECTS PTY LTD: ABN 680 796 78656: 665 CARDIGAN STREET, CARLTON VIC 3055: AUSTRALIA  
 TEL 05 9559 5555 EMAIL [mail@metaxasarch.com](mailto:mail@metaxasarch.com) WEB: [www.metaxasarch.com](http://www.metaxasarch.com)



Client BC MOUNT WAVERLEY PROJECT PTY LTD	
Project Name RETIREMENT & CHILDCARE DEVELOPMENT 445 BLACKBURN ROAD, MOUNT WAVERLEY	


Drawing Title: <b>10AM SHADOW</b>		
Scale: 1:500 @ A1	Date: 08.11.2019	
Status: TP	Checked By:	
Project No: <b>19.012</b>	Drawing No.: <b>TP6.04</b>	Rev.: -
Plot Date:	11/27/2019	

M:\2019\19.012\_blackburn\_rdcad\01\_Model\19.012\_blackburn\_Rd\_SK\_Site\_Analysis.pln

ADVERTISED COPY - CITY OF MONASH  
 This copied document is made available for the sole purpose of  
 enabling its consideration and review as part of a planning  
 process under the Planning and Environment Act.  
 The document must not be used for any purpose which may  
 breach copyright.



**11AM EXISTING SHADOW DIAGRAM**  
 @ 22 SEPTEMBER

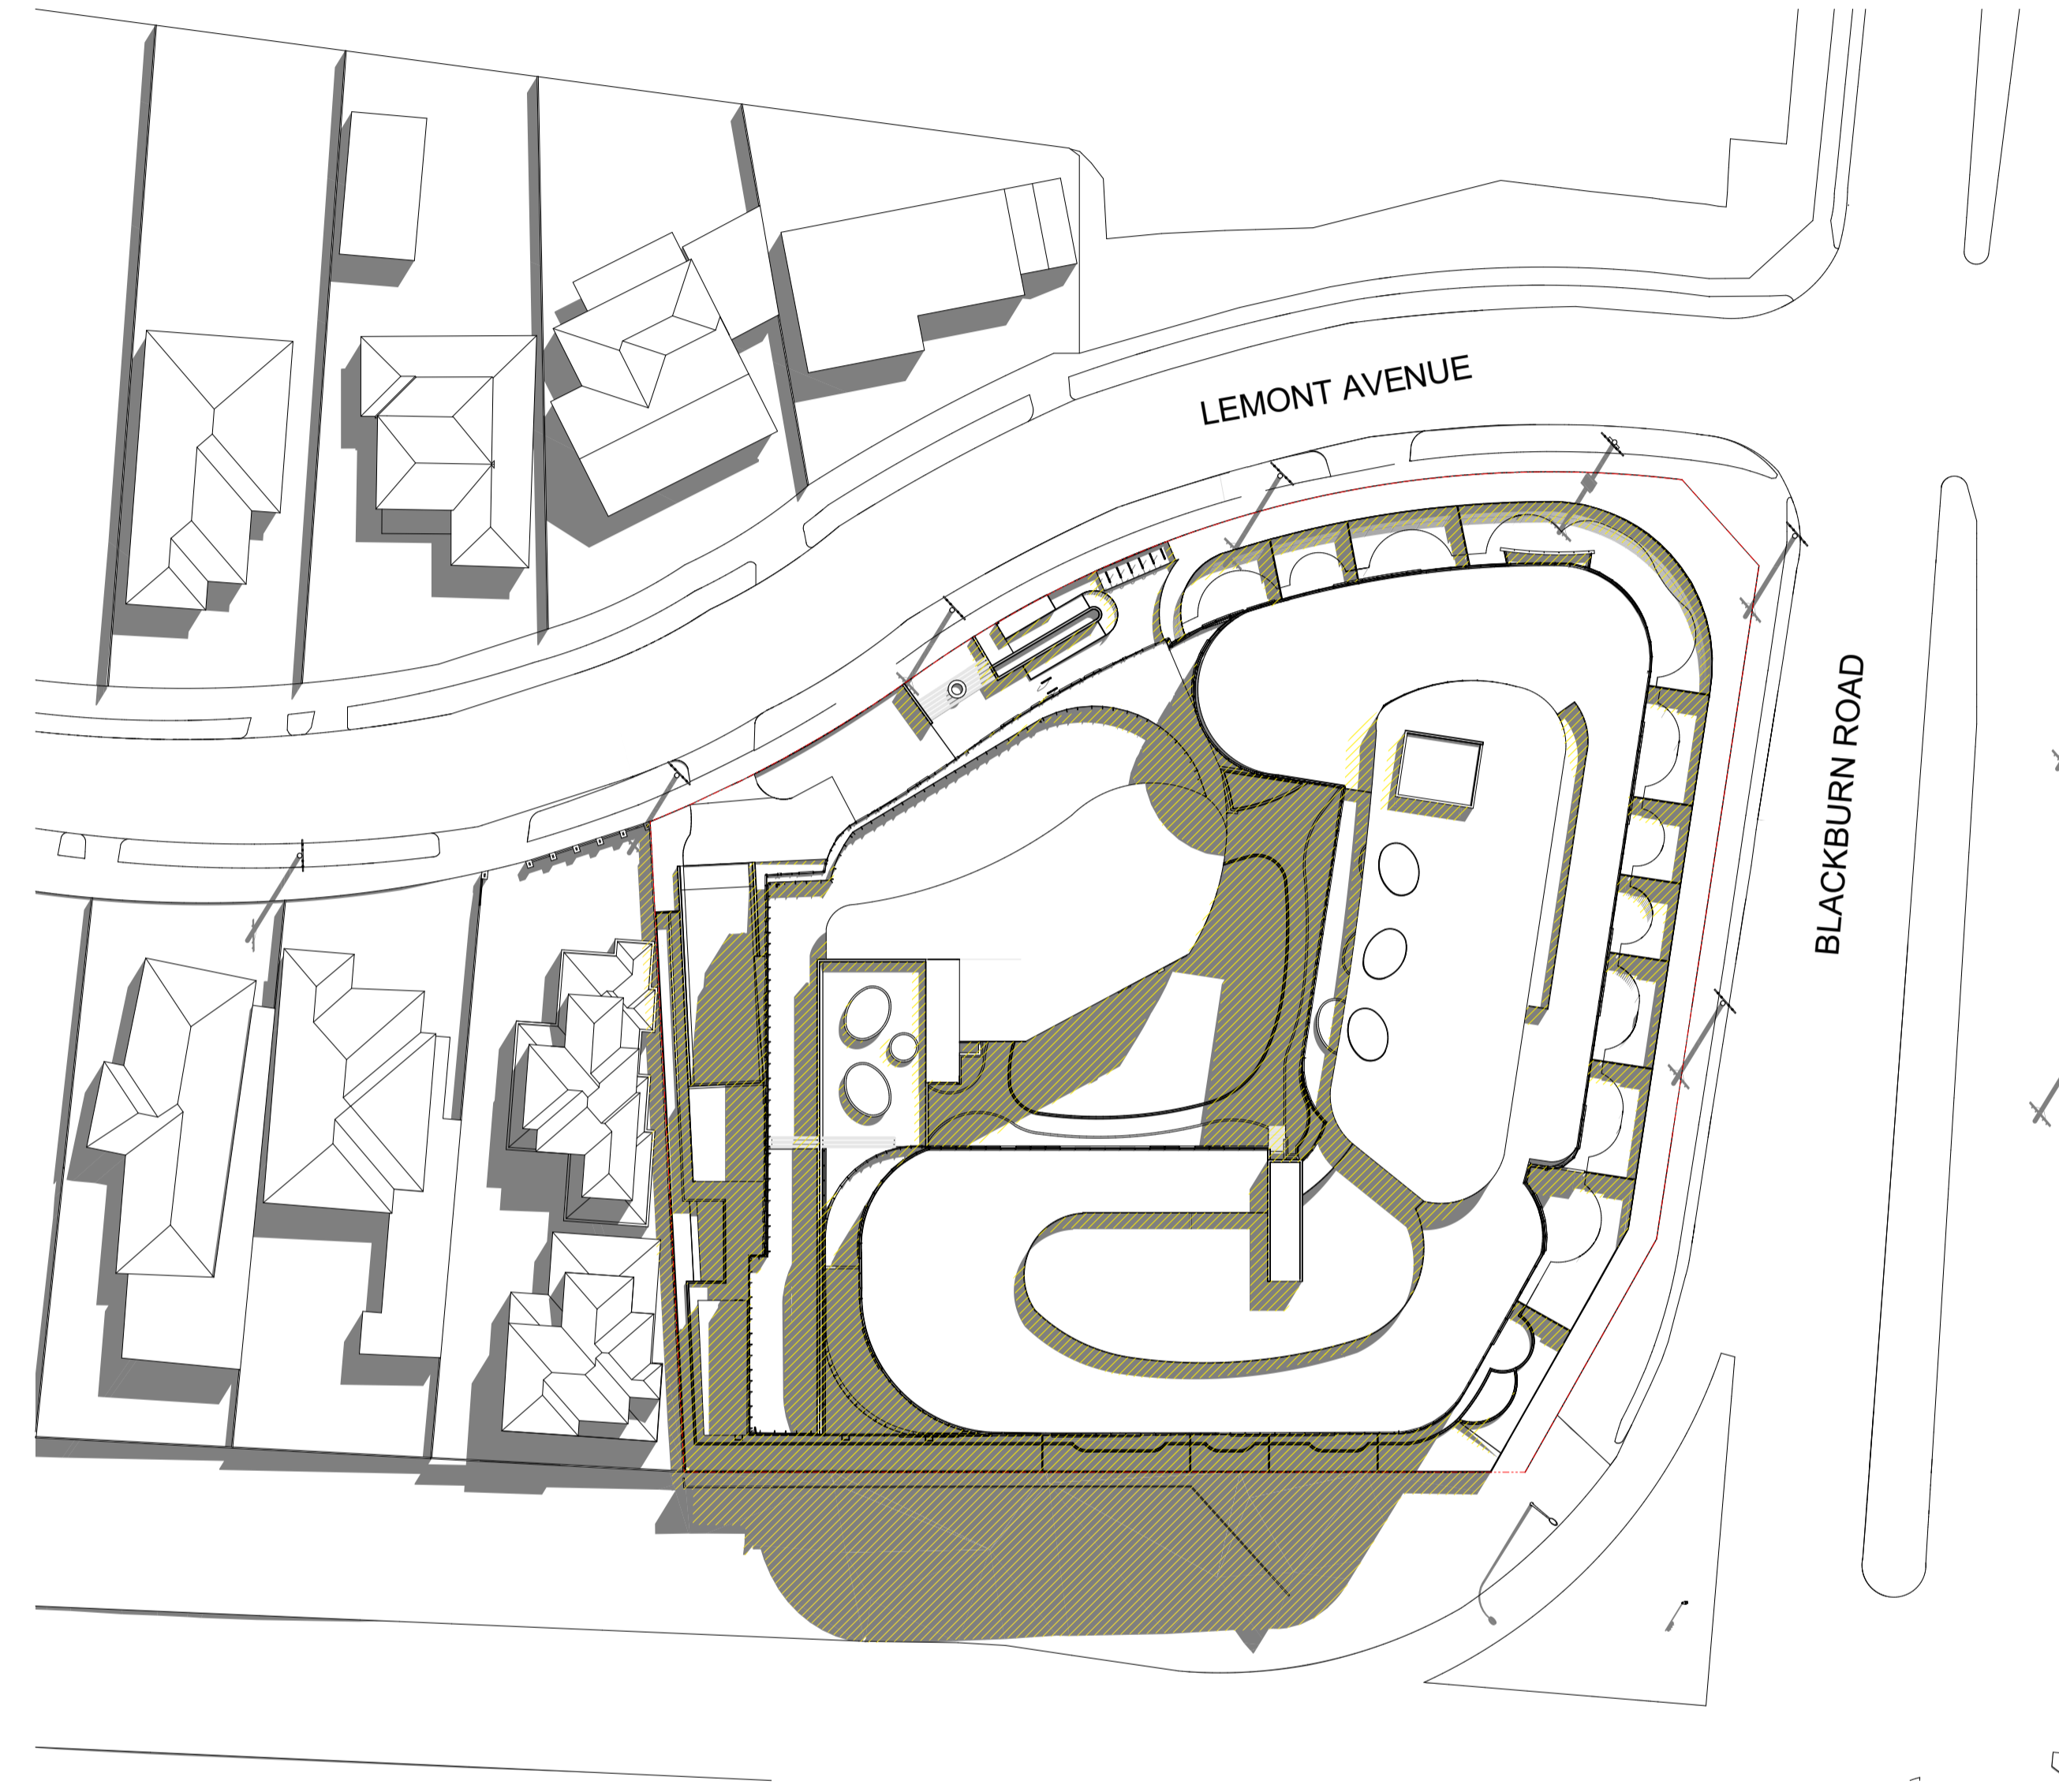

**11AM PROPOSED SHADOW DIAGRAM**  
 @ 22 SEPTEMBER

**METAXAS**

METAXAS ARCHITECTS PTY LTD: ABN 680 796 78656: 665 CARDIGAN STREET, CARLTON VIC 3055: AUSTRALIA  
 TEL 05 9559 5555 EMAIL [mail@metaxasarch.com](mailto:mail@metaxasarch.com) WEB: [www.metaxasarch.com](http://www.metaxasarch.com)




Client BC MOUNT WAVERLEY PROJECT PTY LTD	
Project Name RETIREMENT & CHILDCARE DEVELOPMENT 445 BLACKBURN ROAD, MOUNT WAVERLEY	


Drawing Title: <b>11AM SHADOW</b>		
Scale: 1:500 @ A1	Date: 08.11.2019	
Status: TP	Checked By:	
Project No: <b>19.012</b>	Drawing No.: <b>TP6.05</b>	Rev.: -
Plot Date:	11/27/2019	

M:\2019\19.012\_blackburn\_rdcad\01\_Model\19.012\_blackburn\_Rd\_SK\_Site\_Analysis.pln

ADVERTISED COPY - CITY OF MONASH  
 This copied document is made available for the sole purpose of enabling its consideration and review as part of a planning process under the Planning and Environment Act. The document must not be used for any purpose which may breach copyright.

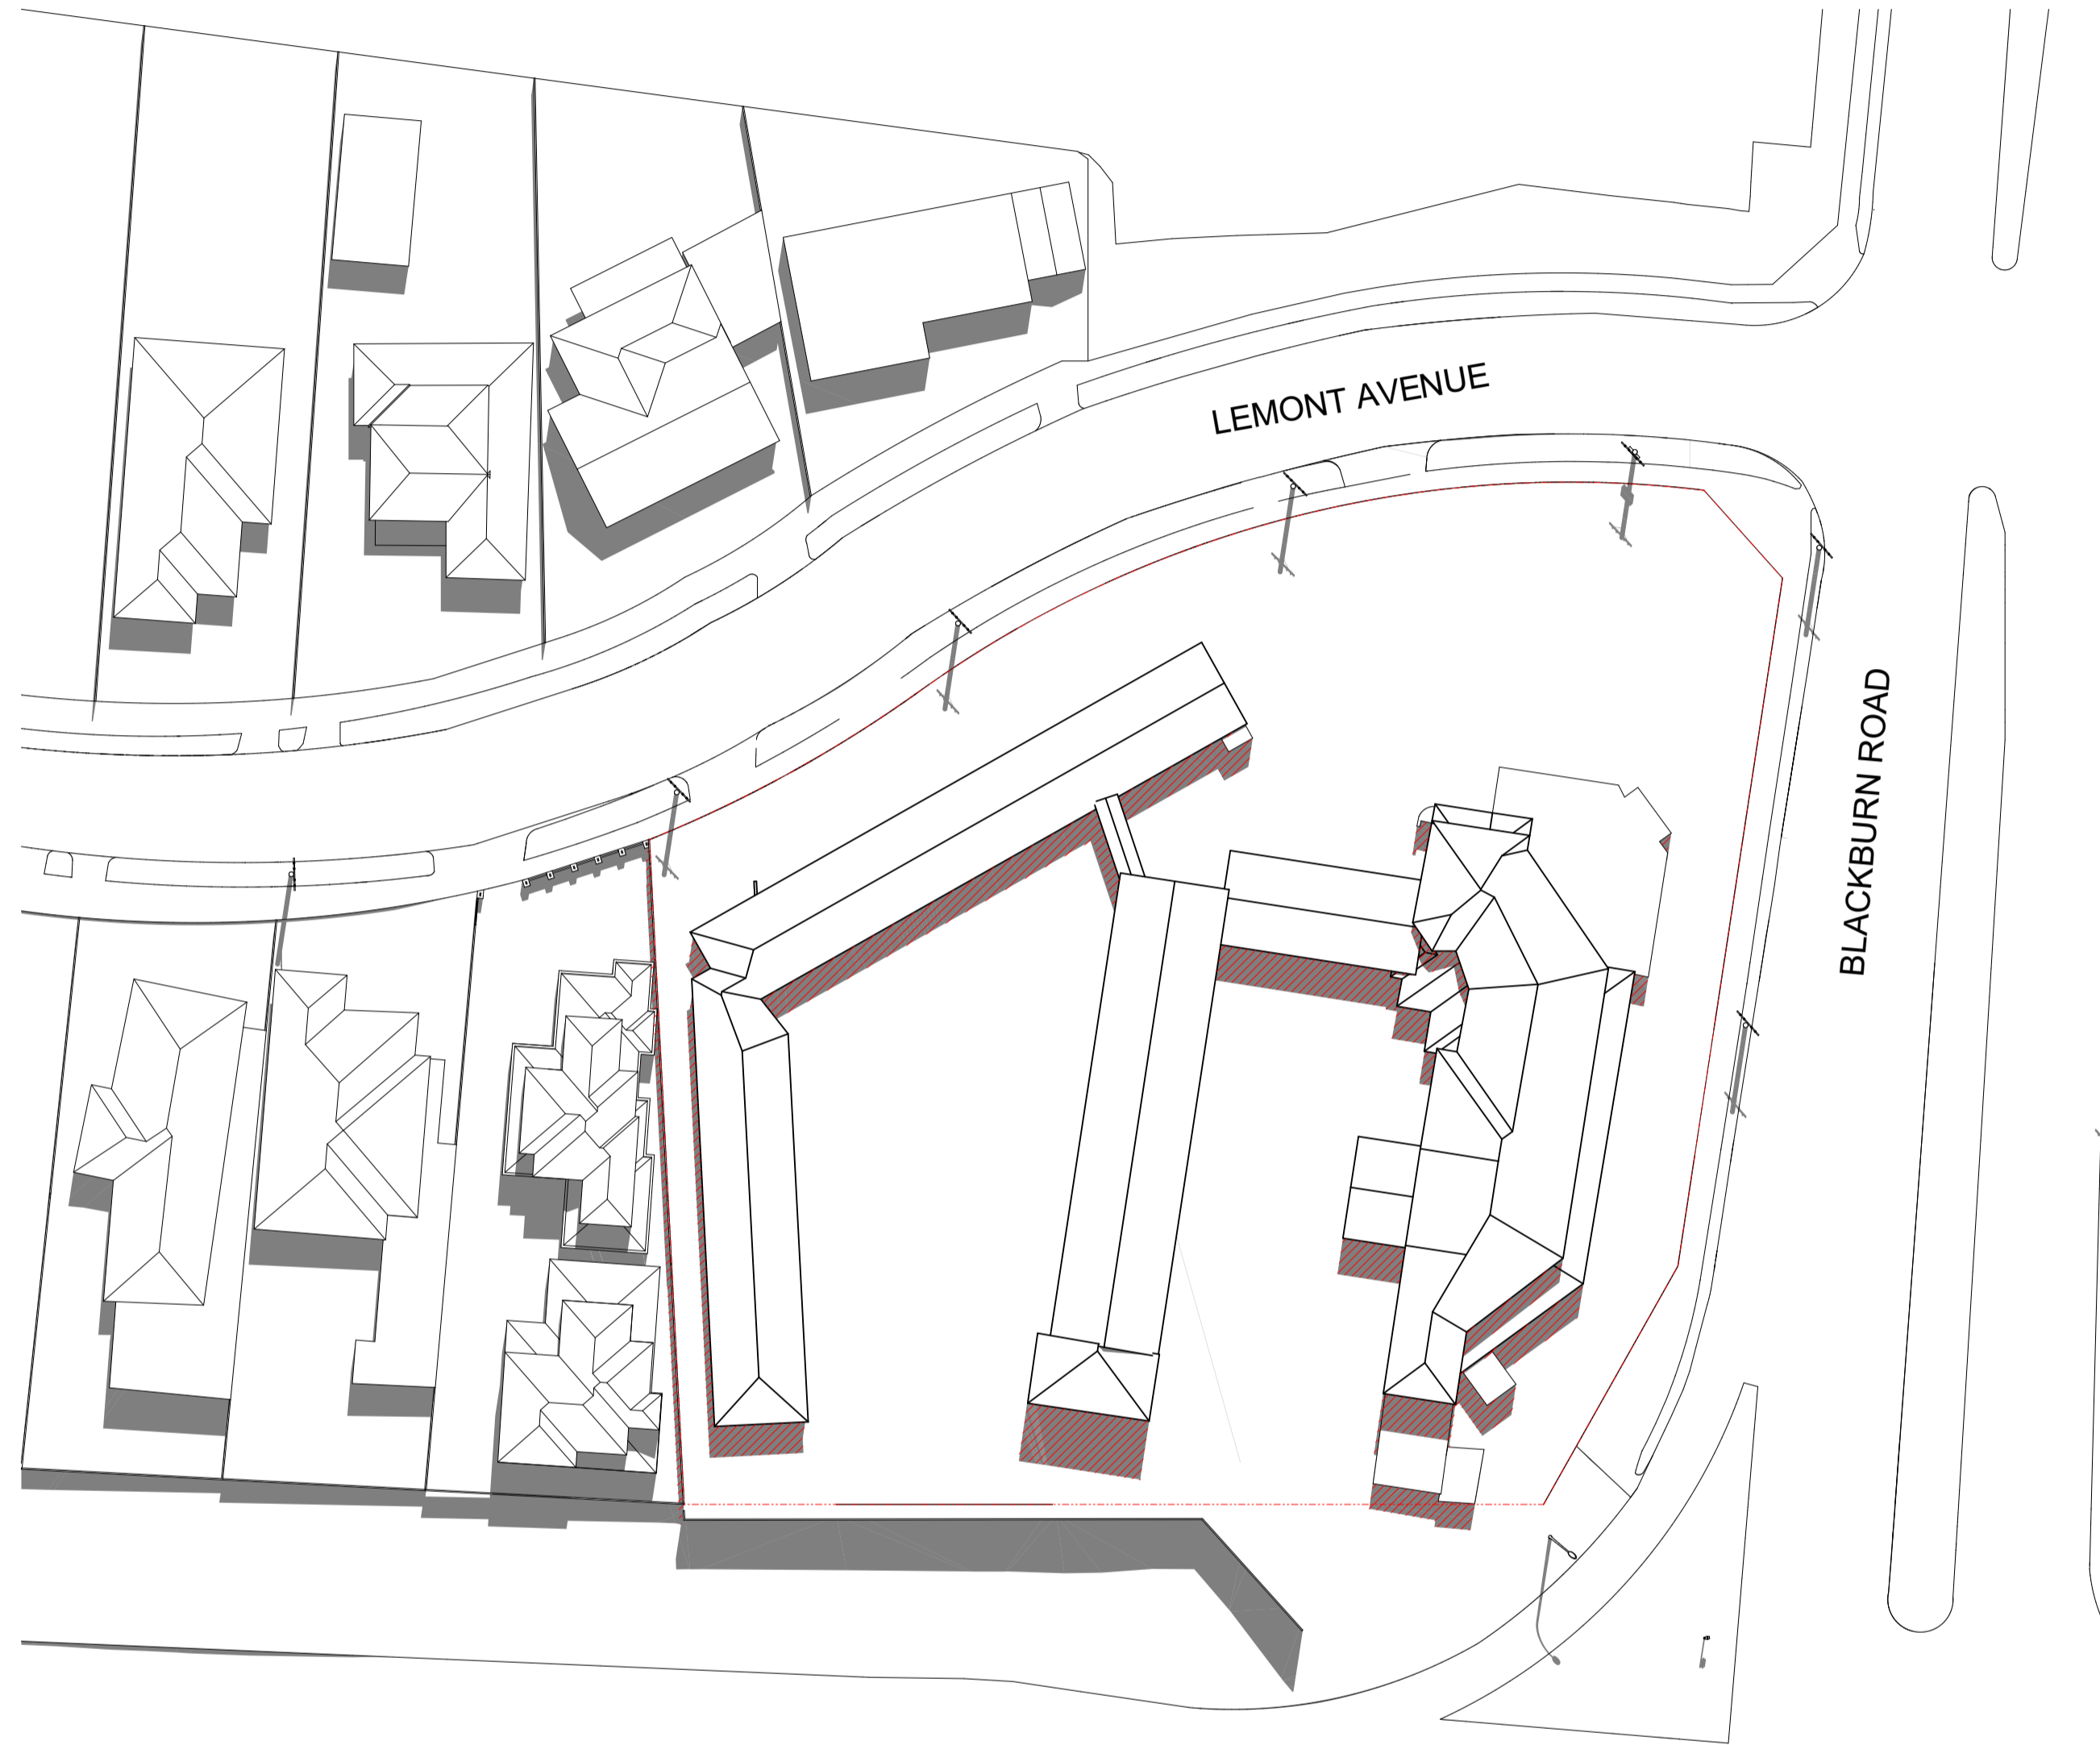


**12PM EXISTING SHADOW DIAGRAM**  
 @ 22 SEPTEMBER

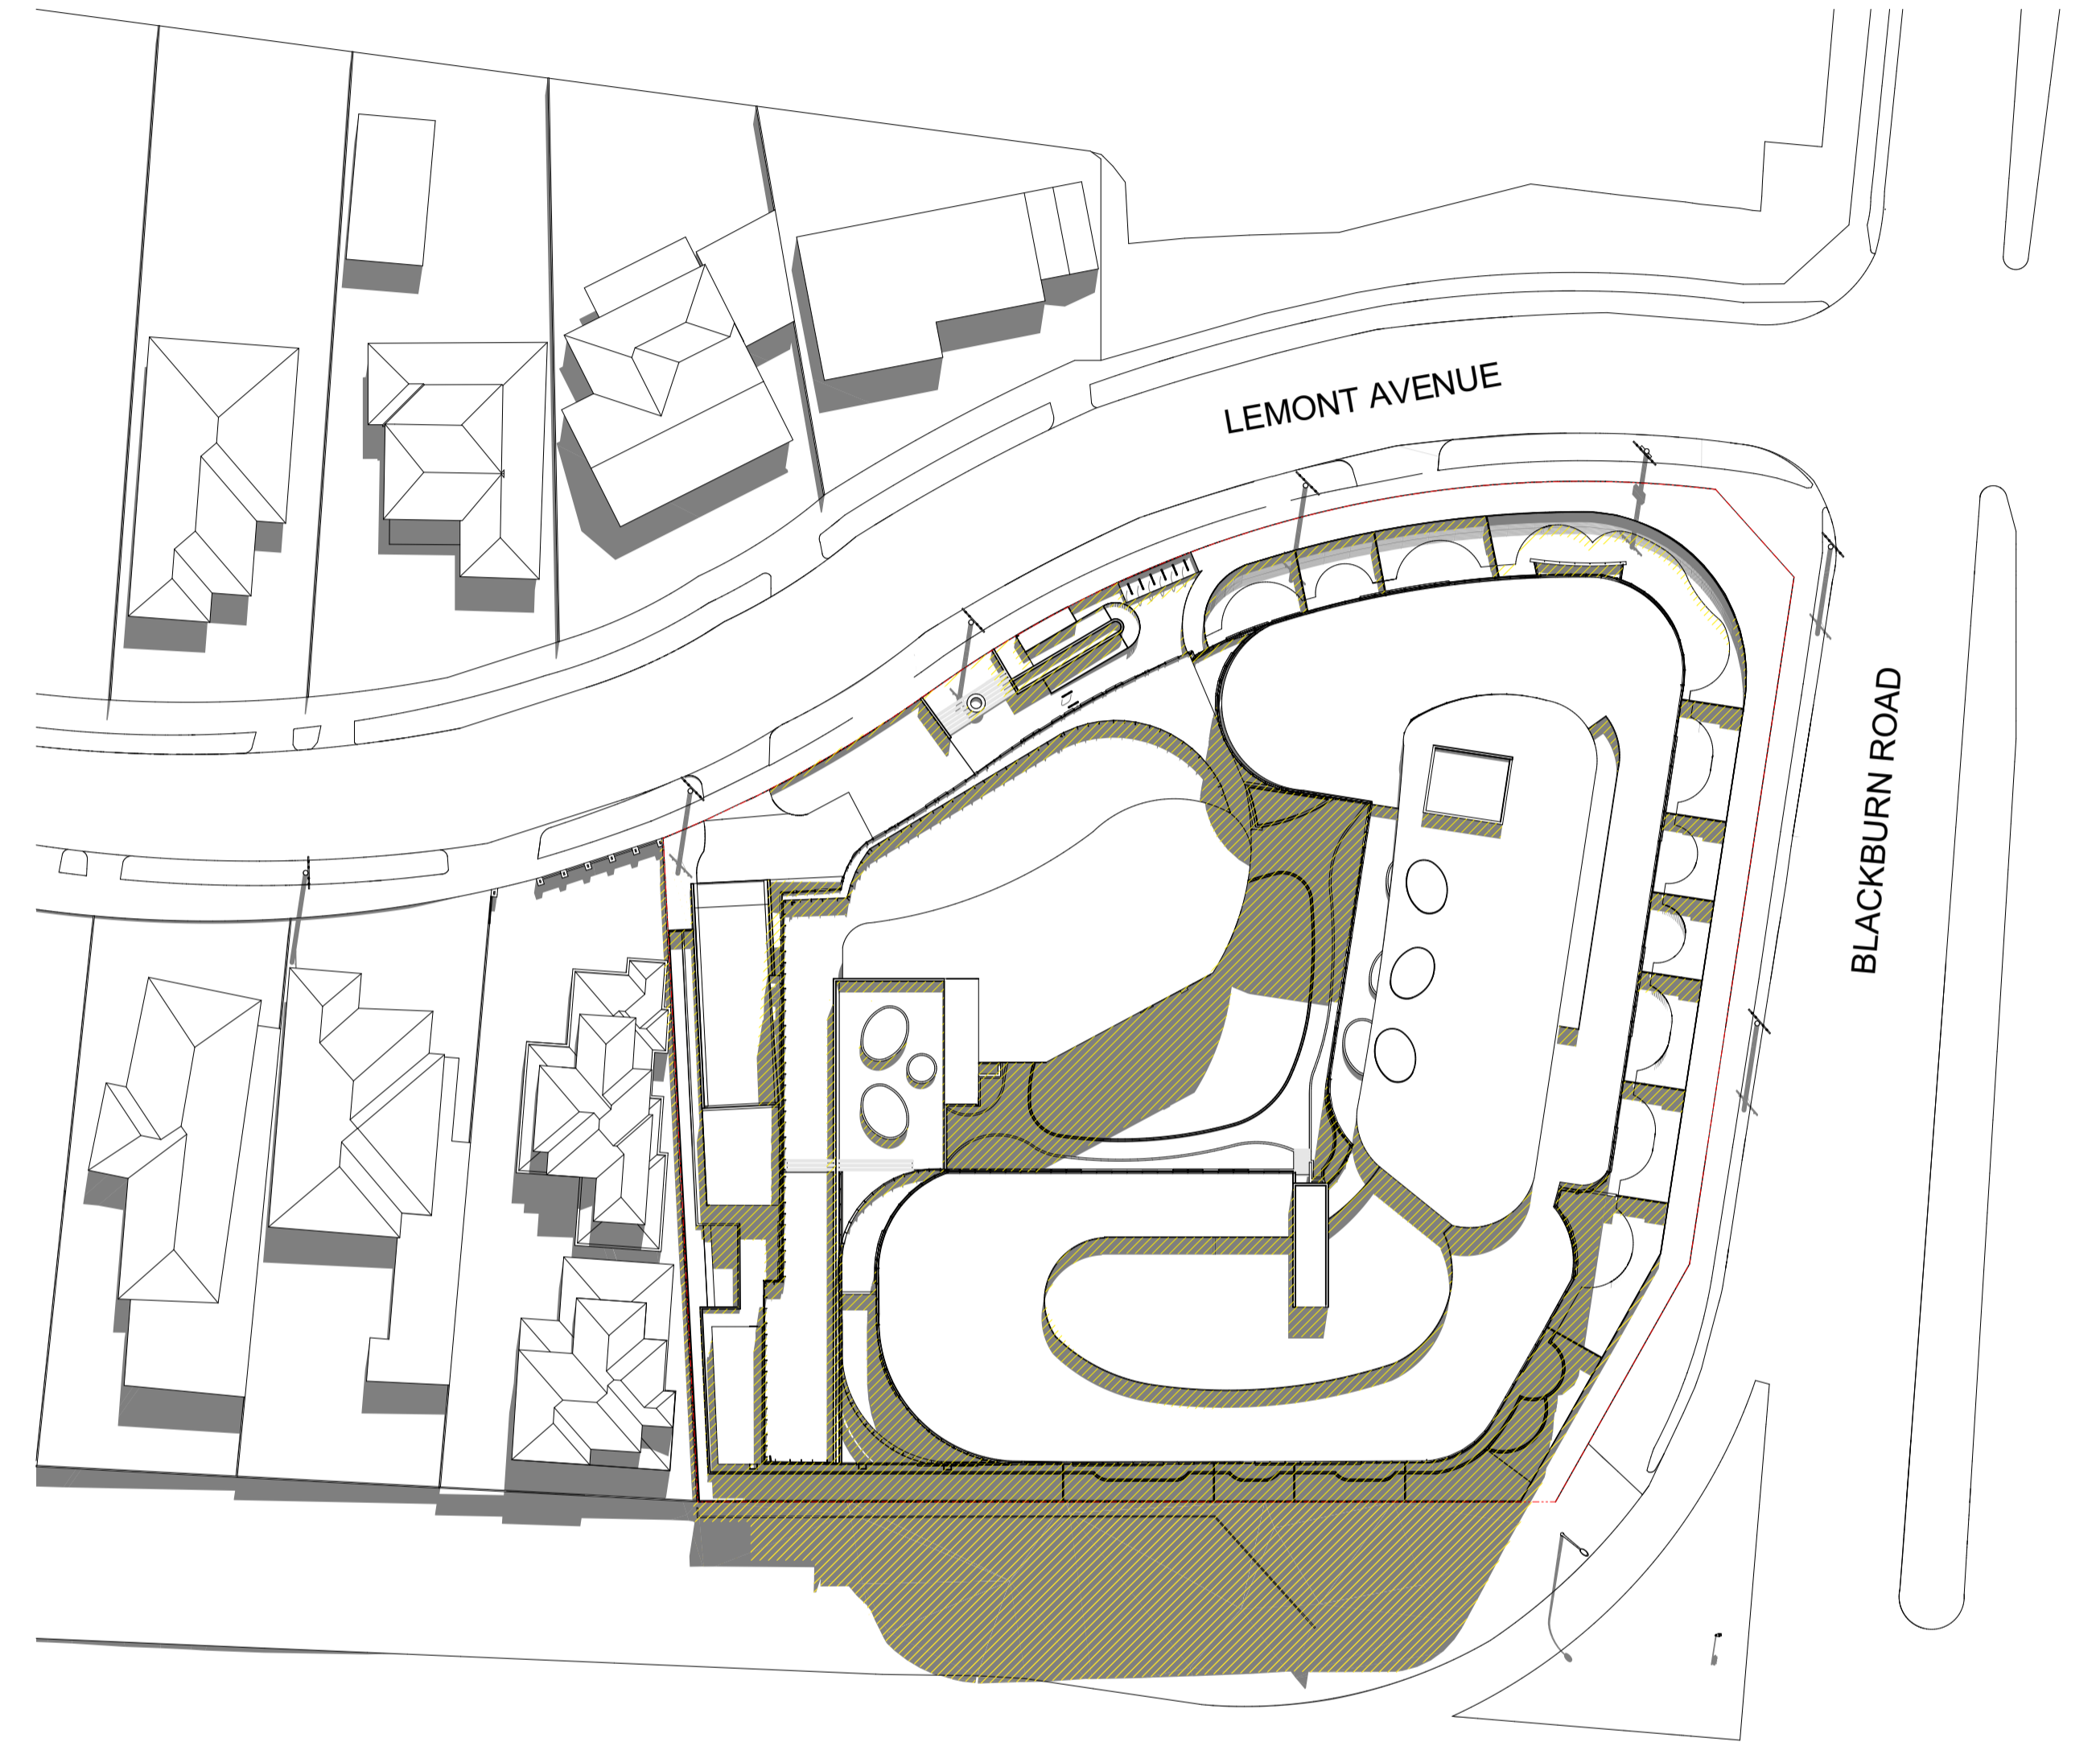

**12PM PROPOSED SHADOW DIAGRAM**  
 @ 22 SEPTEMBER

**METAXAS**

METAXAS ARCHITECTS PTY LTD: ABN 680 796 78656: 665 CARDIGAN STREET, CARLTON VIC 3055: AUSTRALIA  
 TEL 05 9559 5555 EMAIL [mail@metaxasarch.com](mailto:mail@metaxasarch.com) WEB: [www.metaxasarch.com](http://www.metaxasarch.com)

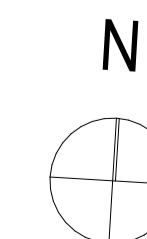

Client BC MOUNT WAVERLEY PROJECT PTY LTD	
Project Name RETIREMENT & CHILDCARE DEVELOPMENT 445 BLACKBURN ROAD, MOUNT WAVERLEY	

Drawing Title:  
**12PM SHADOW**

Scale: 1:500 @ A1 Date: 08.11.2019

Status: TP Checked By:

Project No.: Drawing No.: Rev.:

**19.012** **TP6.02** -


Plot Date: 11/27/2019

M:\2019\19.012\_blackburn\_rdcad\01\_Model\19.012\_blackburn\_Rd\_SK\_Site\_Analysis.pln


ADVERTISED COPY - CITY OF MONASH  
 This copied document is made available for the sole purpose of enabling its consideration and review as part of a planning process under the Planning and Environment Act. The document must not be used for any purpose which may breach copyright.



**3PM EXISTING SHADOW DIAGRAM**  
 @ 22 SEPTEMBER

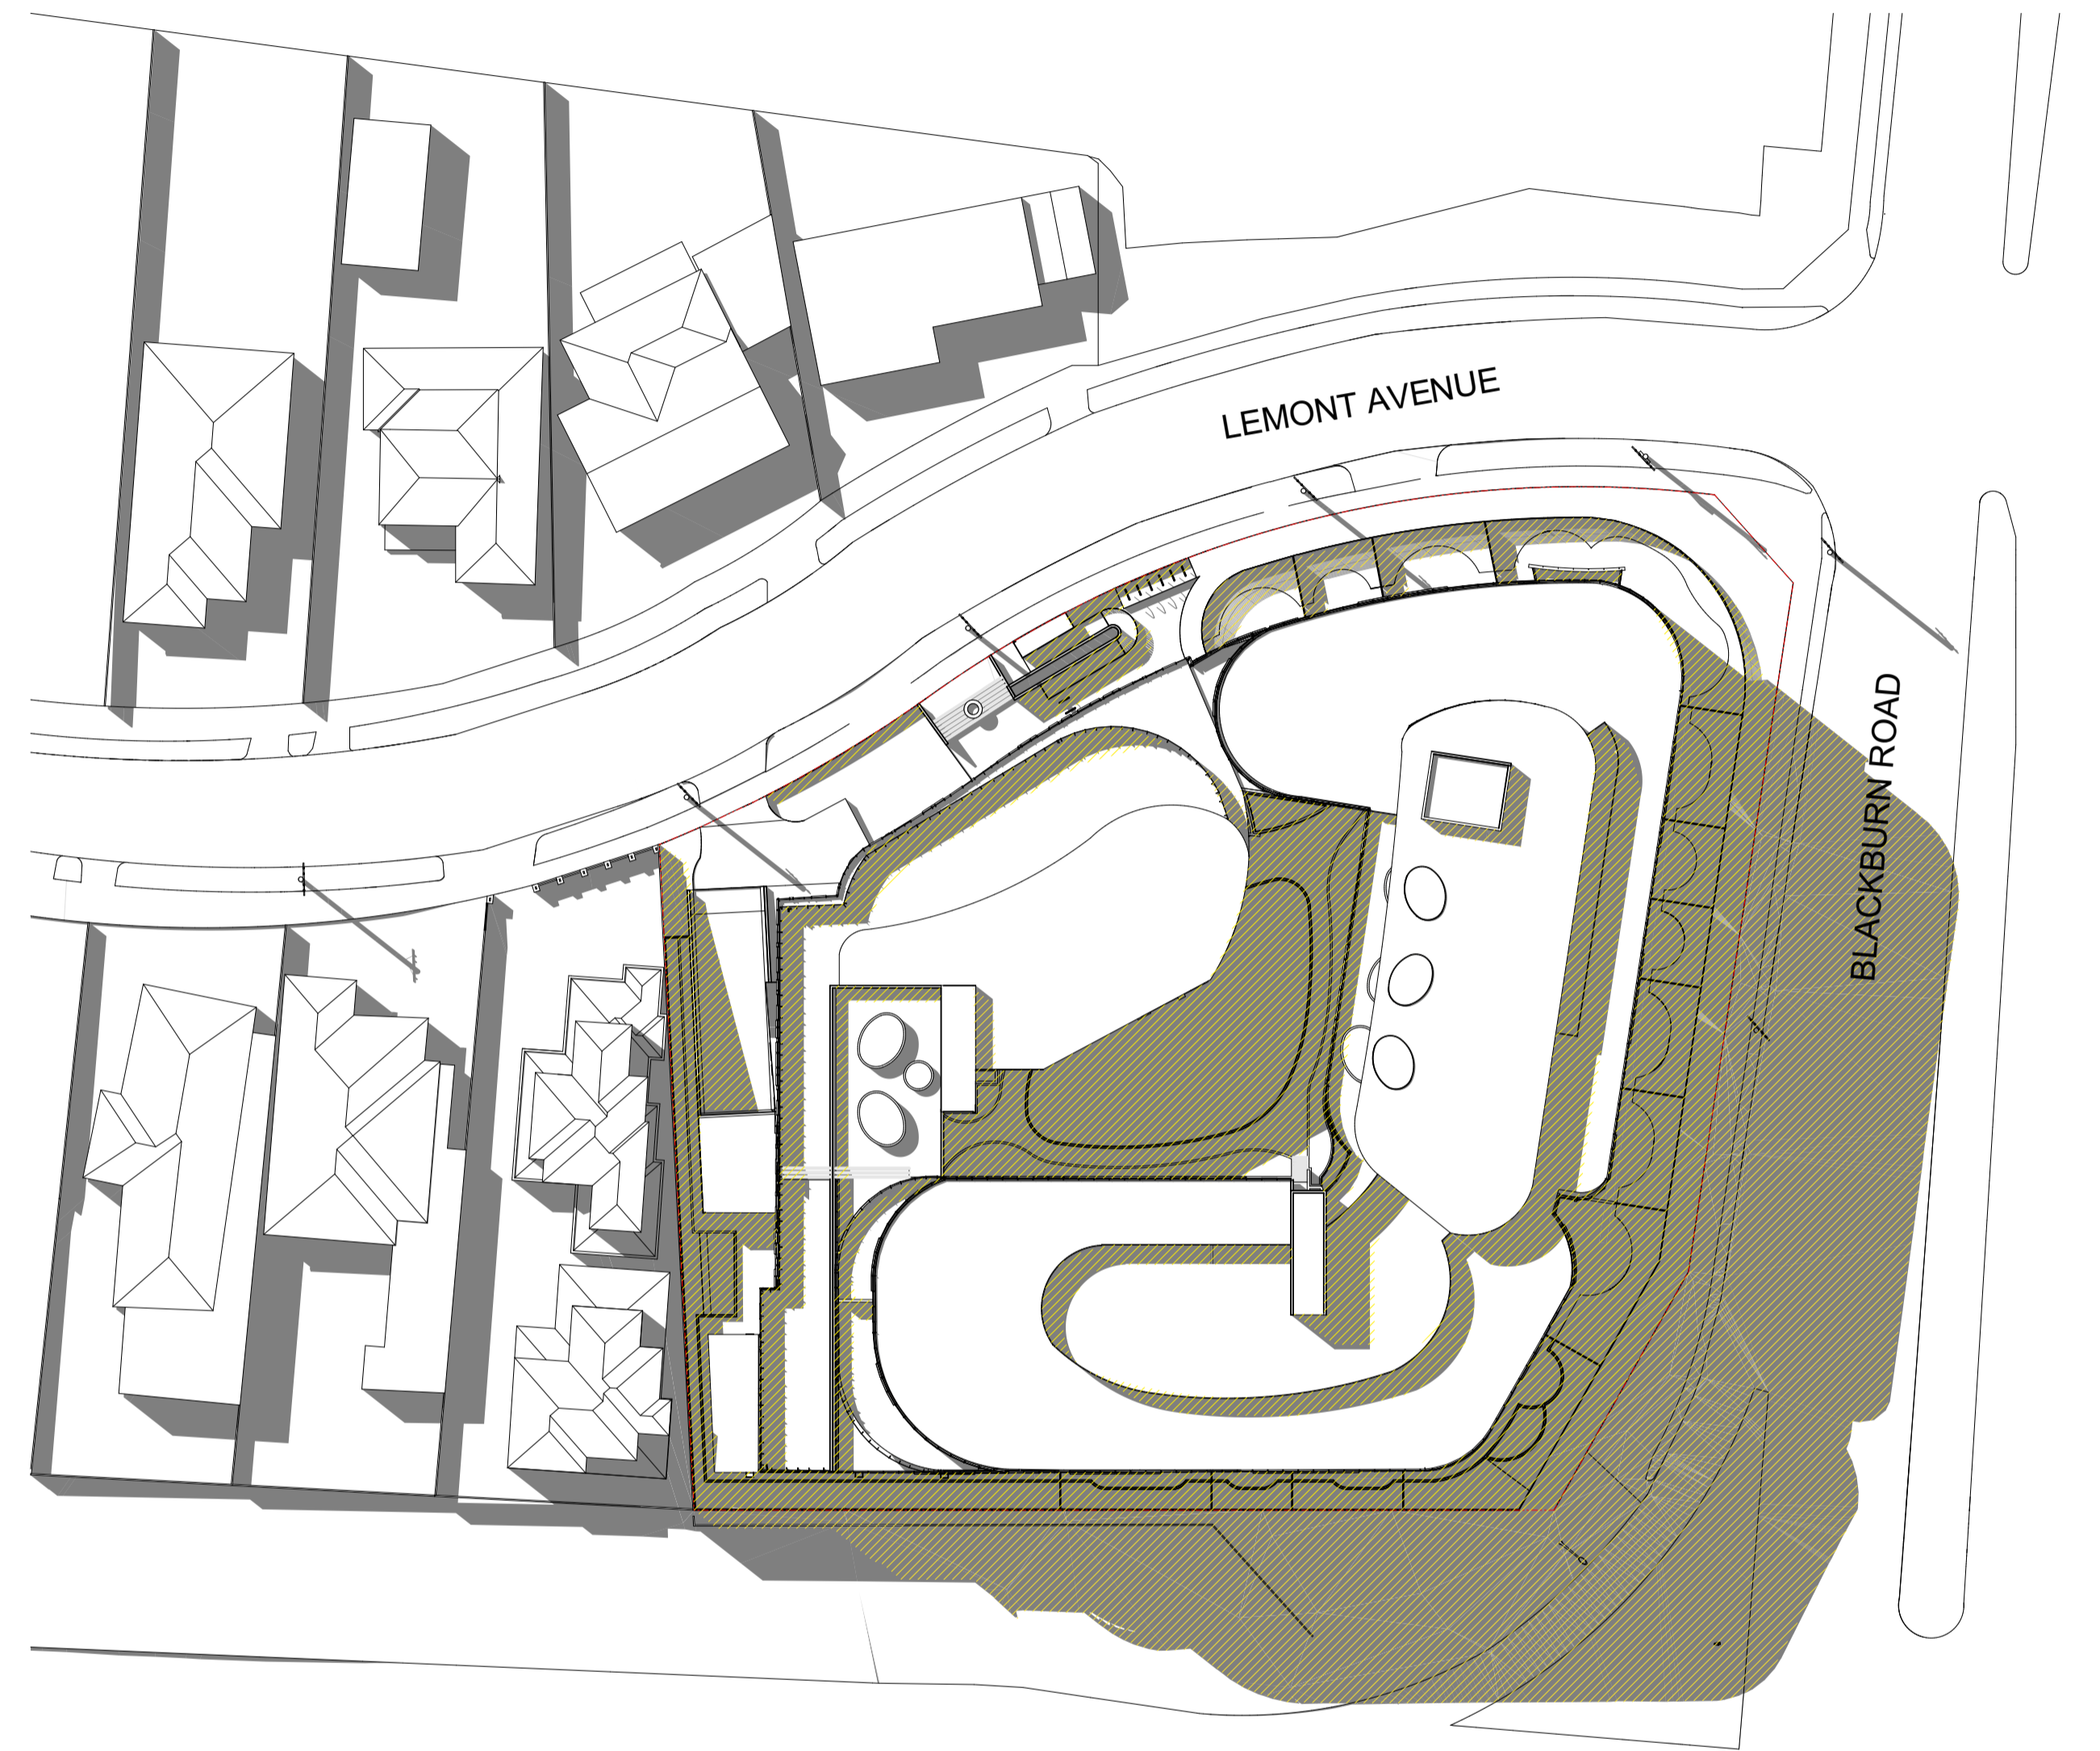

**3PM PROPOSED SHADOW DIAGRAM**  
 @ 22 SEPTEMBER

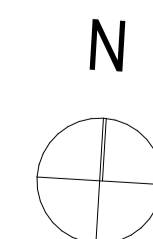

Client BC MOUNT WAVERLEY PROJECT PTY LTD	
Project Name RETIREMENT & CHILDCARE DEVELOPMENT 445 BLACKBURN ROAD, MOUNT WAVERLEY	

Drawing Title: <b>3PM SHADOW</b>		
Scale: 1:500 @ A1	Date: 08.11.2019	
Status: TP	Checked By:	
Project No: <b>19.012</b>	Drawing No.: <b>TP6.03</b>	Rev.: -
Plot Date:	11/27/2019	