



KEY PLAN

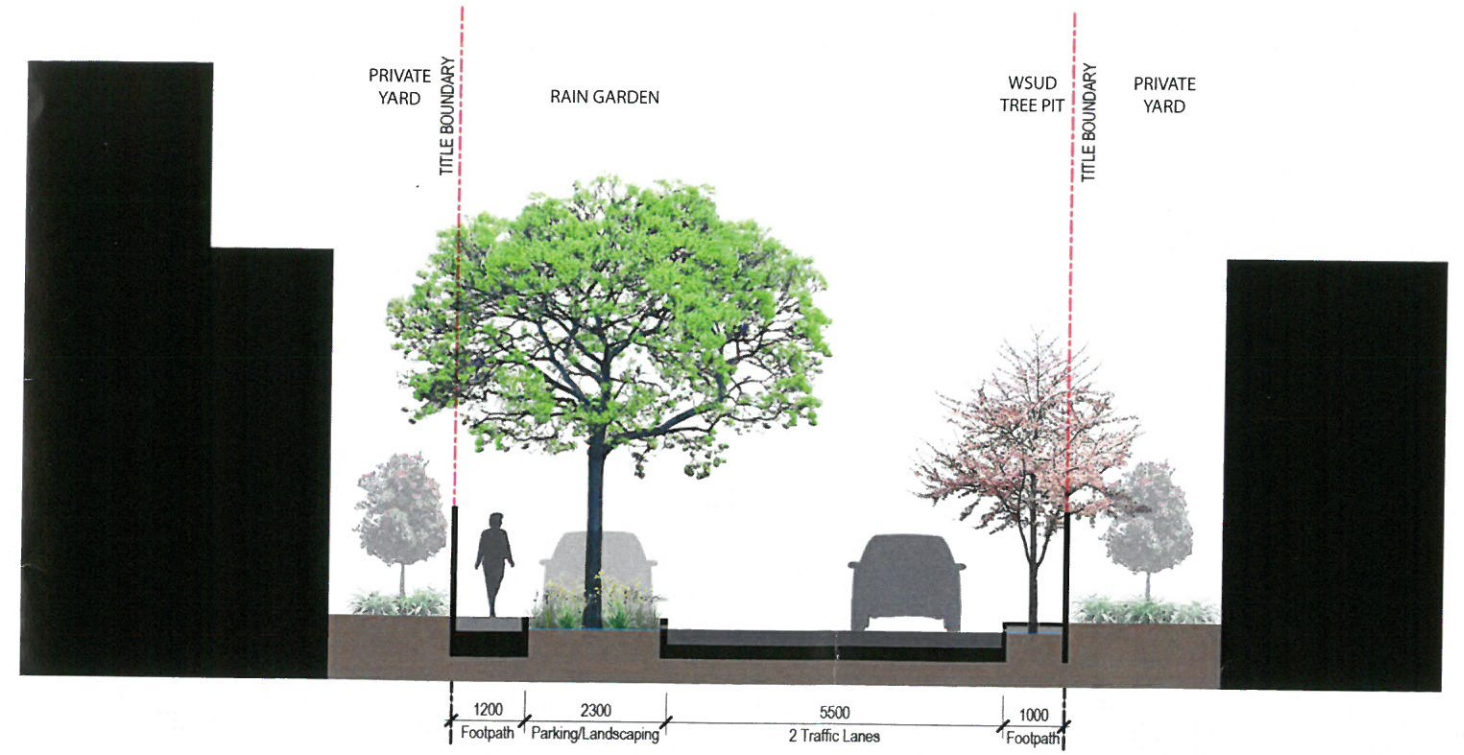


TYPE 01 ROAD RESERVE - SECTION

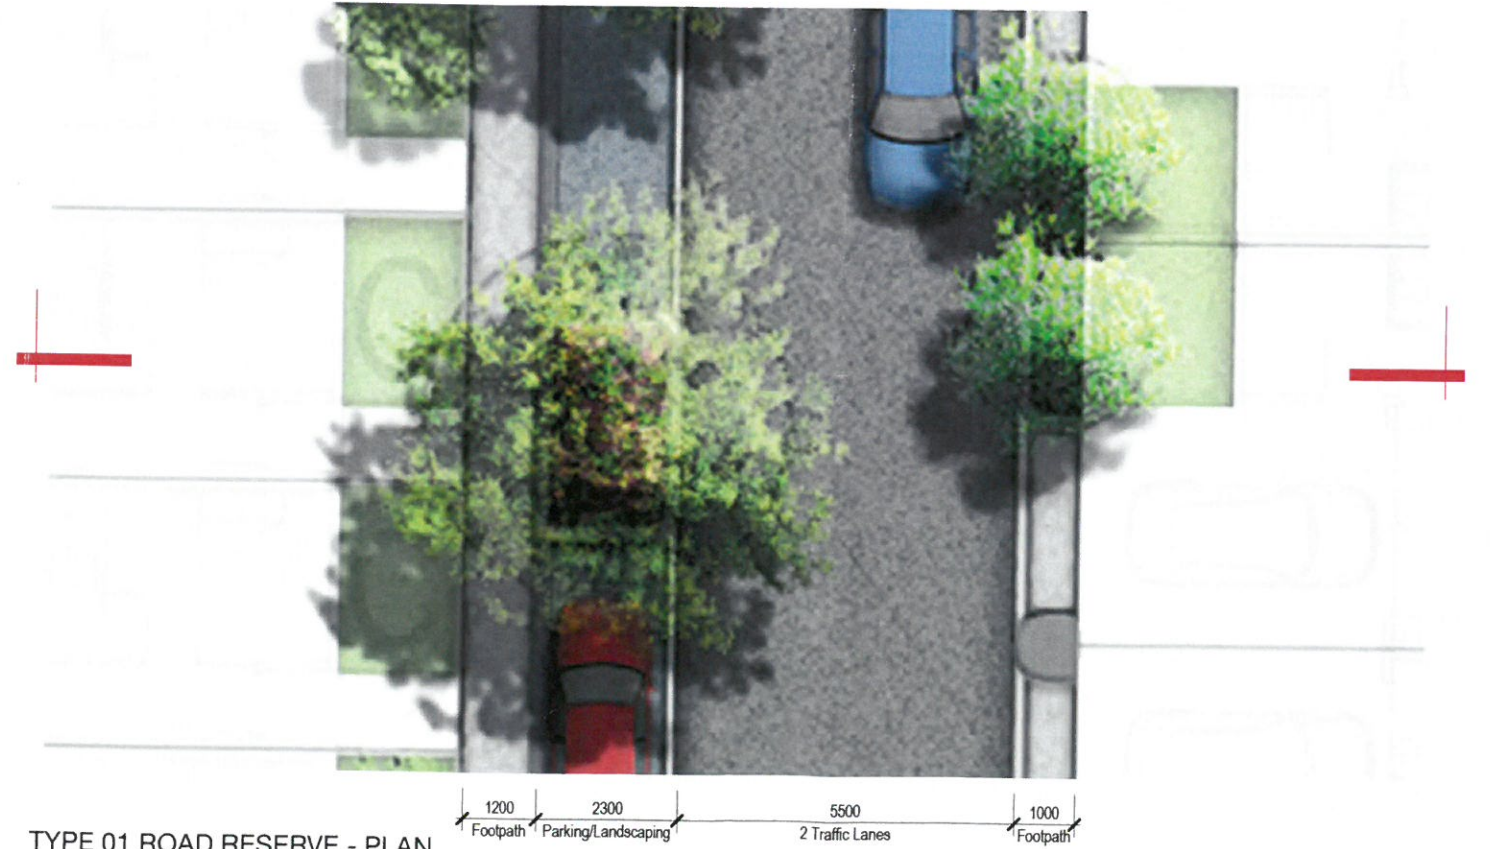


TYPE 01 ROAD RESERVE - PLAN



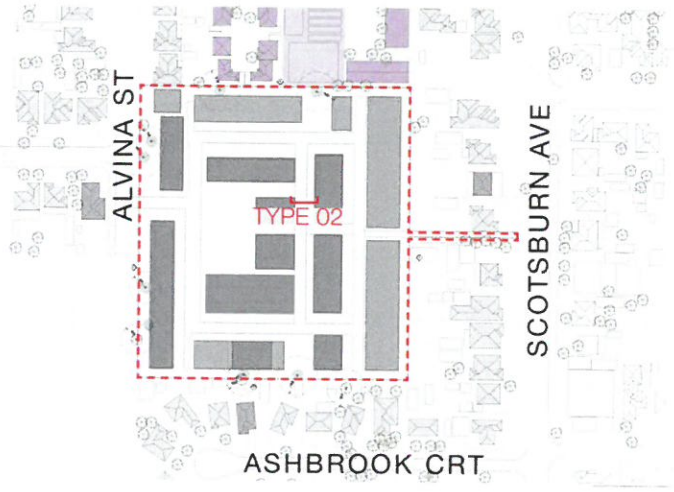


KEY PLAN

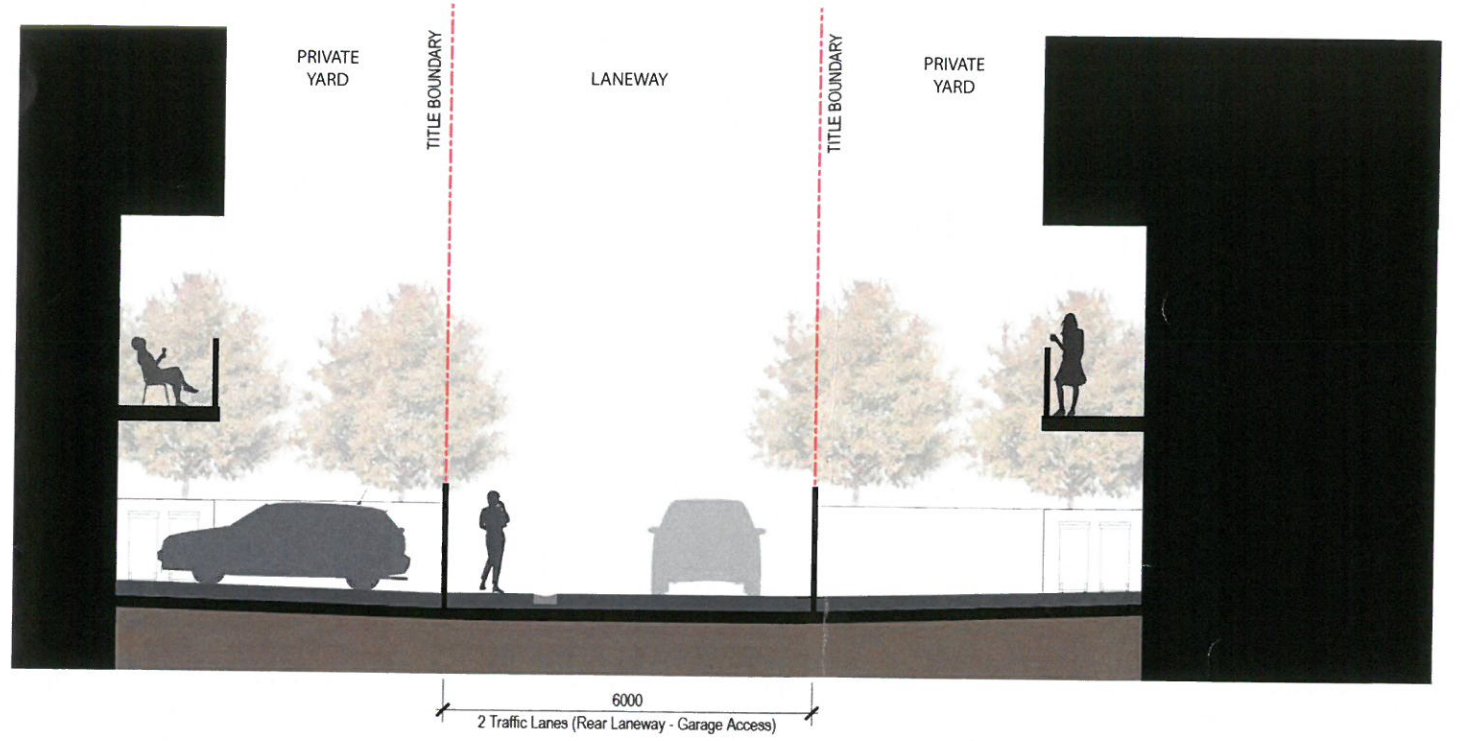


TYPE 02 LANEWAY - SECTION



TYPE 02 LANEWAY - PLAN

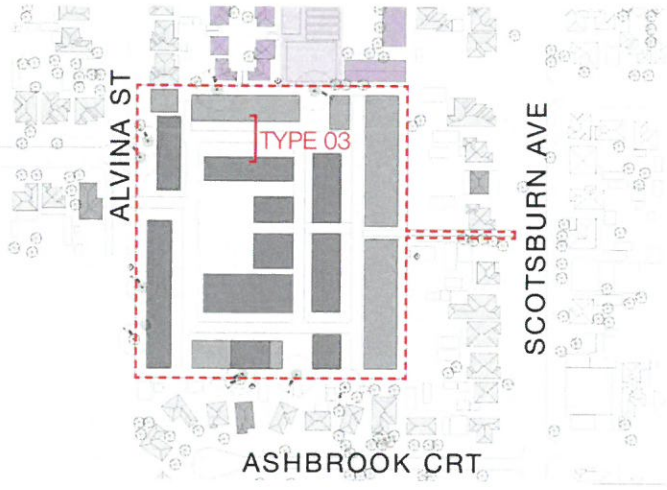

KEY PLAN

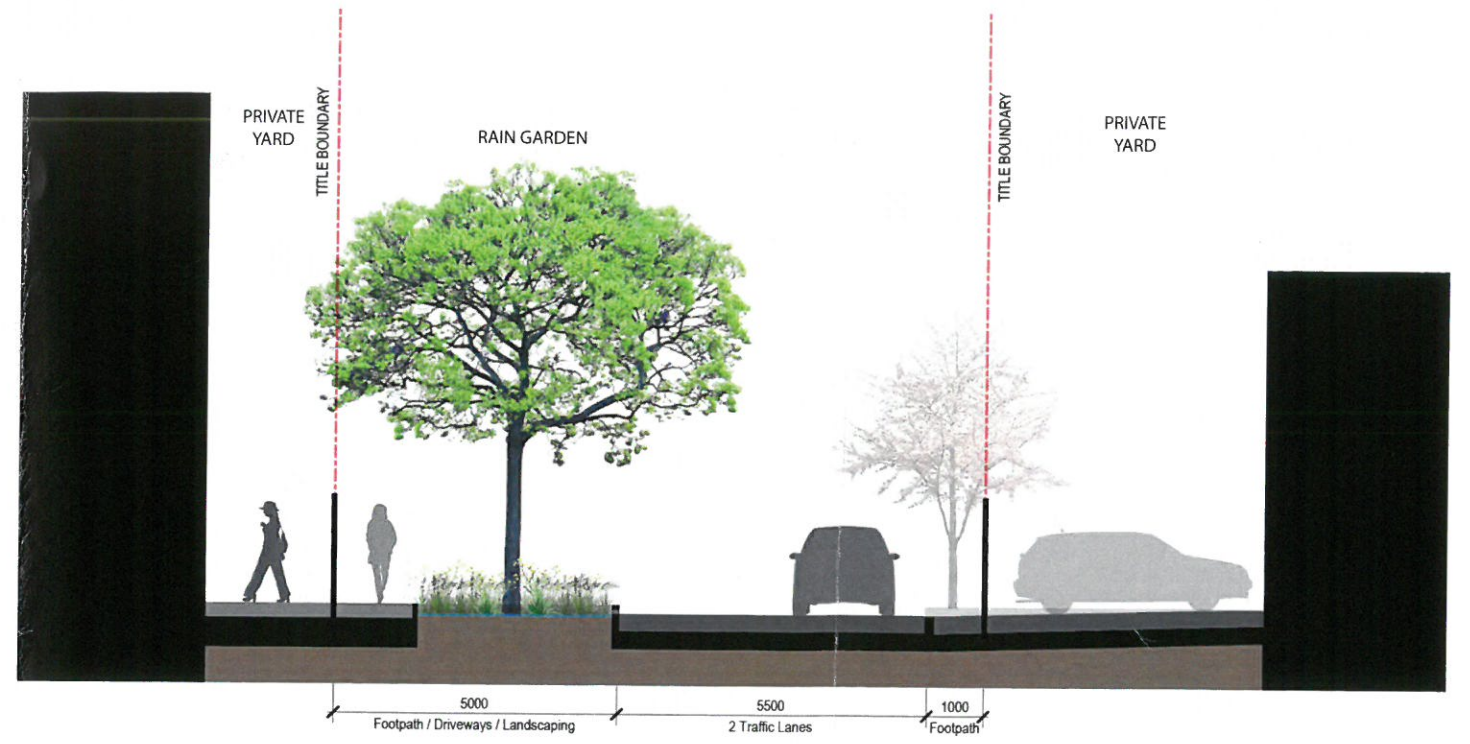

TYPE 03 ROAD RESERVE - SECTION



TYPE 03 ROAD RESERVE - PLAN