

LEGEND

- OUTLINE OF ENDORSED BUILDING SHADOW
- OUTLINE OF ENDORSED SHADOW AND EXISTING TOWNHOUSE SHADOW

CERA STRIBLEY

Cera Stribley
Architecture
Interior Design

Cera Stribley Pty. Ltd.
ABN 29 350 585 700

+ 61 3 9533 2582
info@cs-a.com.au
www.cs-a.com.au
Studio 5, 249 Chapel St
Prahran VIC 3181 AUS

NOTES
Do not scale. Contractor must verify all dimensions on site before commencing any work or preparing shop drawings which must be approved by the architect before manufacture. Any extra entailed work shown on this drawing must be claimed and approved before proceeding.

COPYRIGHT
Reproduction of the whole or part of the document constitutes an infringement of copyright. The information, ideas and concepts contained in this document is / are confidential. The recipient(s) of this document is / are prohibited from disclosing such information, ideas and concepts to any person without prior written consent of the copyright holder.

REV DATE	REVISION	BY	CHK
A	22.09.2021 TOWN PLANNING	DC	DC

REV DATE	REVISION	BY	CHK

PROJECT
HANSWORTH
149 HANSWORTH STREET, MULGRAVE 3170
MIXED USED DEVELOPMENT


DRAWING STATUS
TOWN PLANNING

JOB N° 20090
REVISION N° A
DATE 22.09.2021
SCALE As indicated @ A1
DRAWN BY DC
CHECKED BY DC

DRAWING TITLE
PROPOSED SHADOWS 9AM 22 SEP

TP.8000



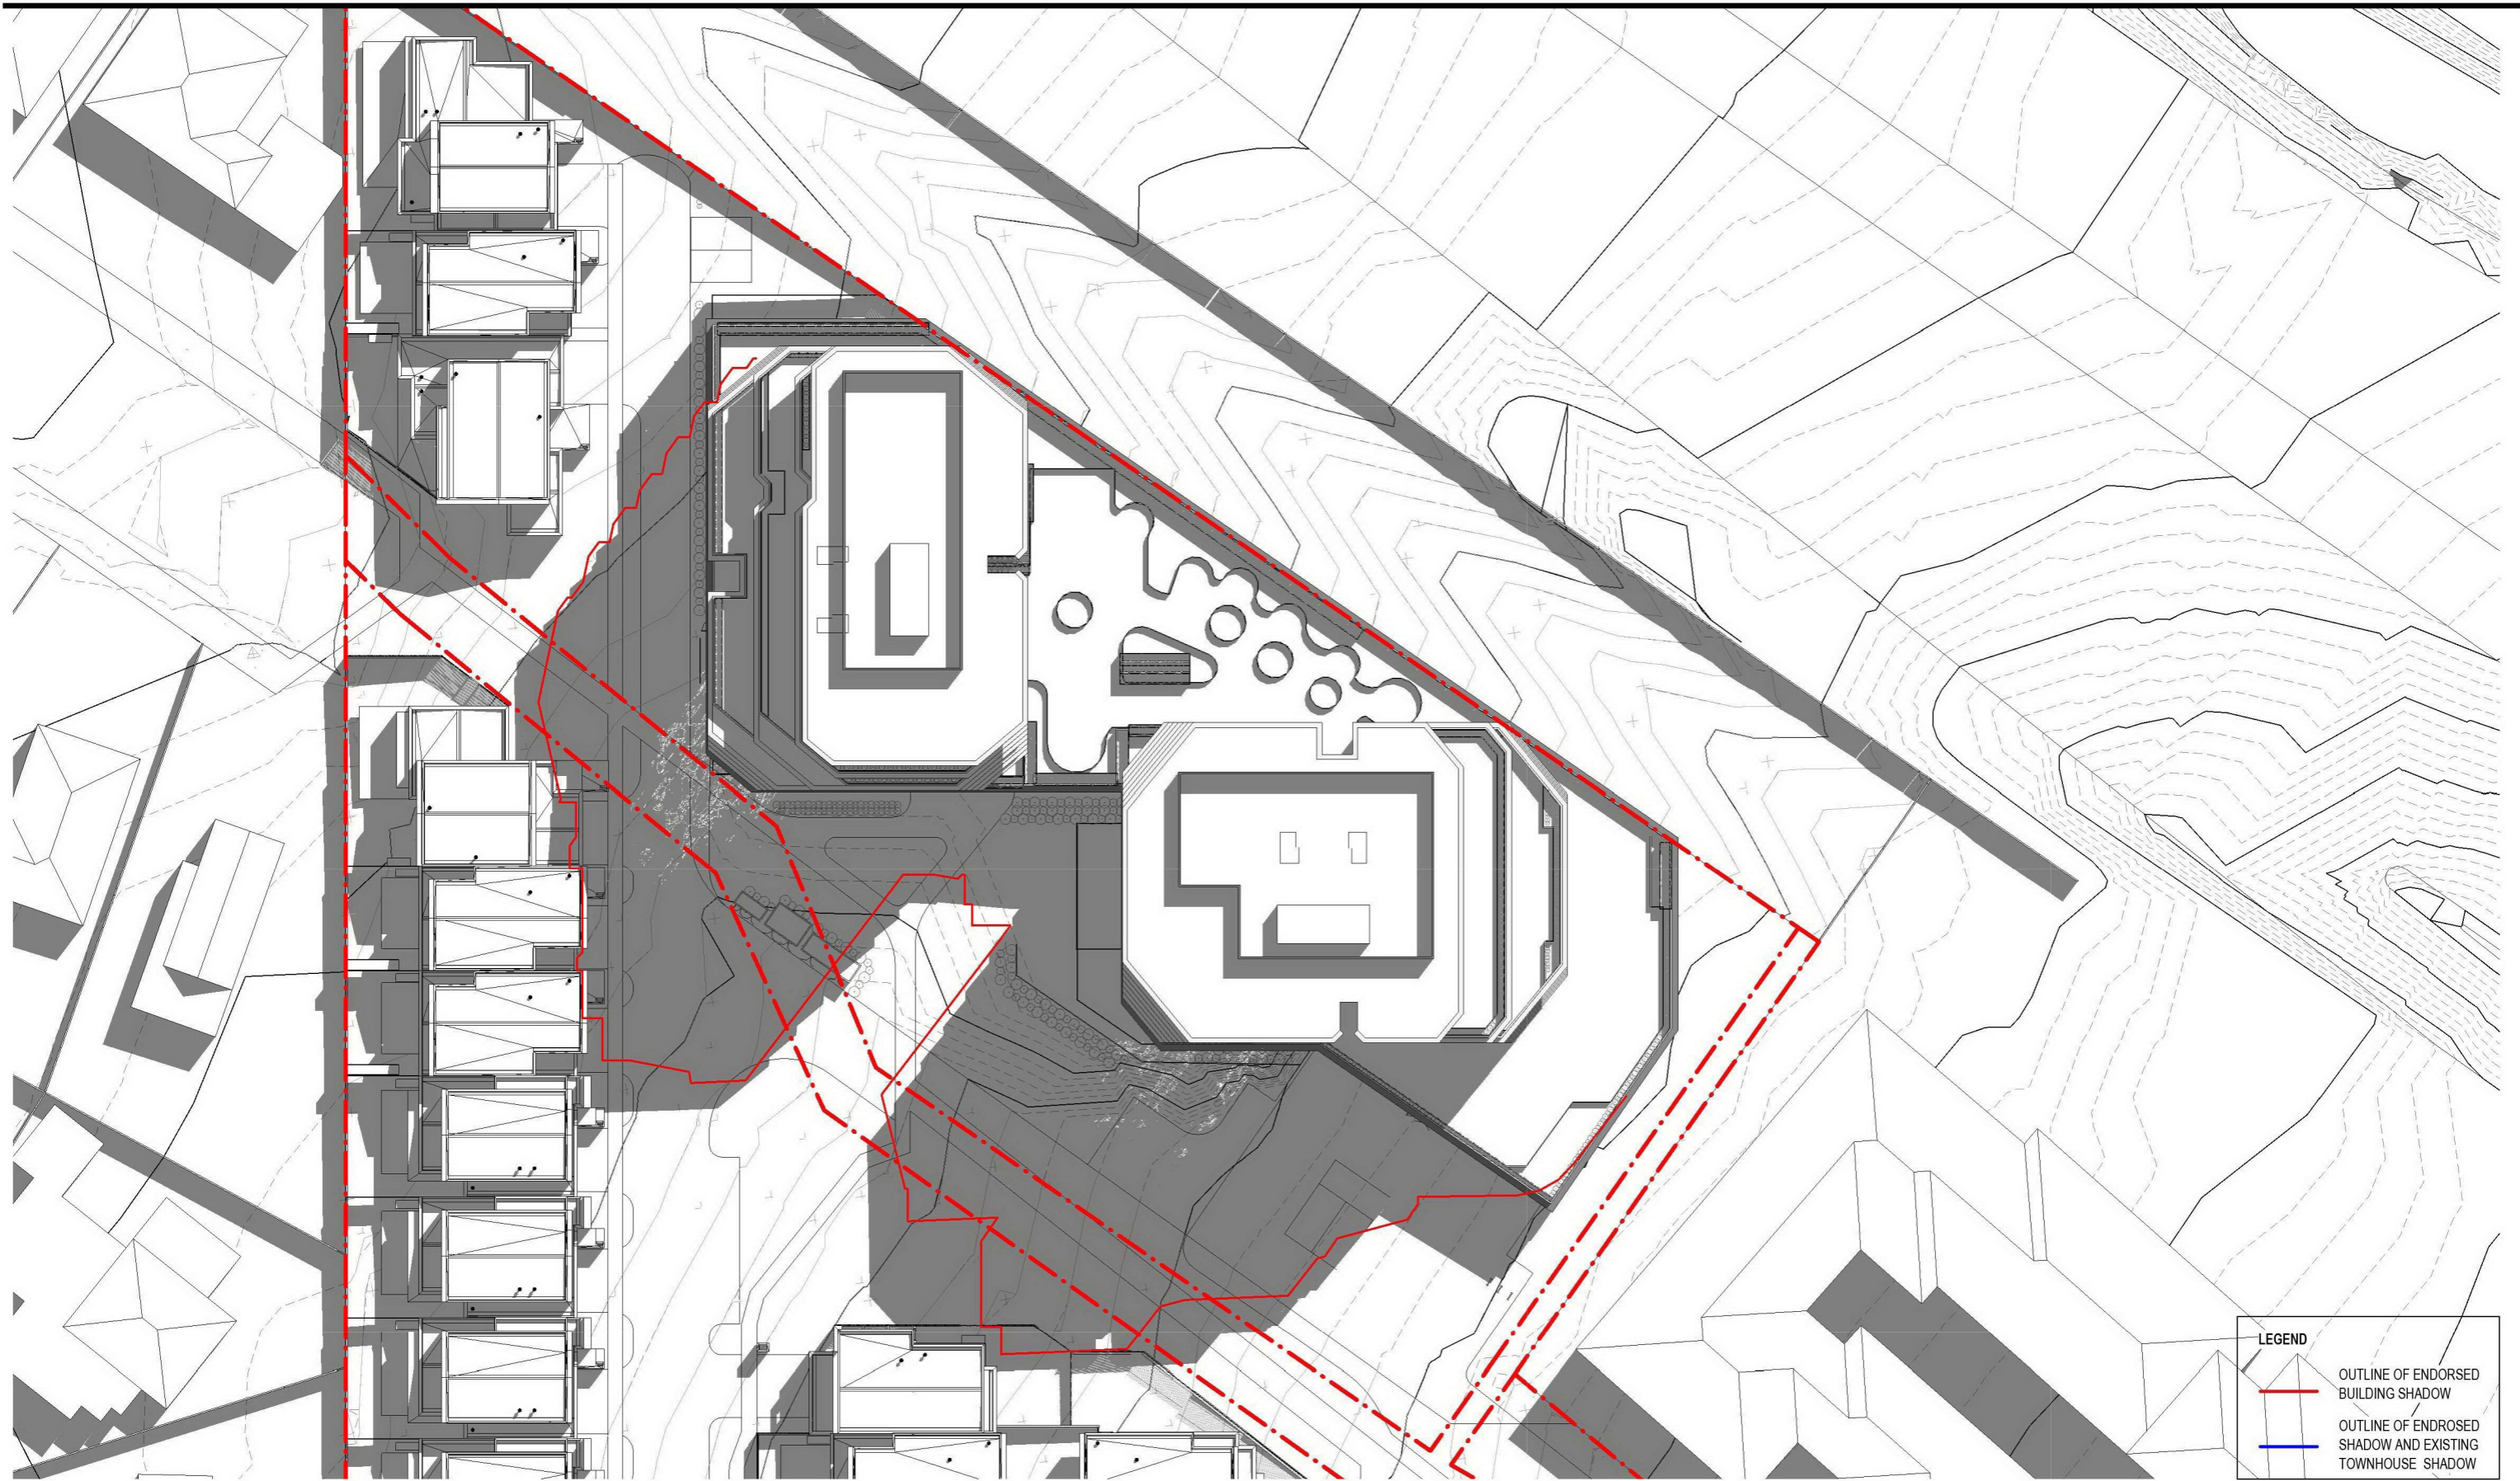

LEGEND

- - - OUTLINE OF ENDORSED BUILDING SHADOW
- - - OUTLINE OF ENDORSED SHADOW AND EXISTING TOWNHOUSE SHADOW

CERA STRIBLEY

Cera Stribley
Architecture
Interior Design

Cera Stribley Pty. Ltd.
ABN 29 350 585 700

+ 61 3 9533 2582
info@cs-a.com.au
www.cs-a.com.au
Studio 5, 249 Chapel St
Prahran VIC 3181 AUS

NOTES
Do not scale. Contractor must verify all dimensions on site before commencing any work or preparing shop drawings which must be approved by the architect before manufacture. Any extra entailed work shown on this drawing must be claimed and approved before proceeding.

COPYRIGHT
Reproduction of the whole or part of the document constitutes an infringement of copyright. The information, ideas and concepts contained in this document is/are confidential. The recipient(s) of this document is/are prohibited from disclosing such information, ideas and concepts to any person without prior written consent of the copyright holder.

REV DATE	REVISION	BY	CHK
A	22.09.2021 TOWN PLANNING	DC	DC

REV DATE	REVISION	BY	CHK


PROJECT
HANSWORTH
149 HANSWORTH STREET, MULGRAVE 3170
MIXED USED DEVELOPMENT

DRAWING STATUS
TOWN PLANNING

JOB N° 20090
REVISION N° A
DATE 22.09.2021
SCALE As indicated @ A1
DRAWN BY DC
CHECKED BY DC

DRAWING TITLE
PROPOSED SHADOWS 10AM 22 SEP **TP.8001**



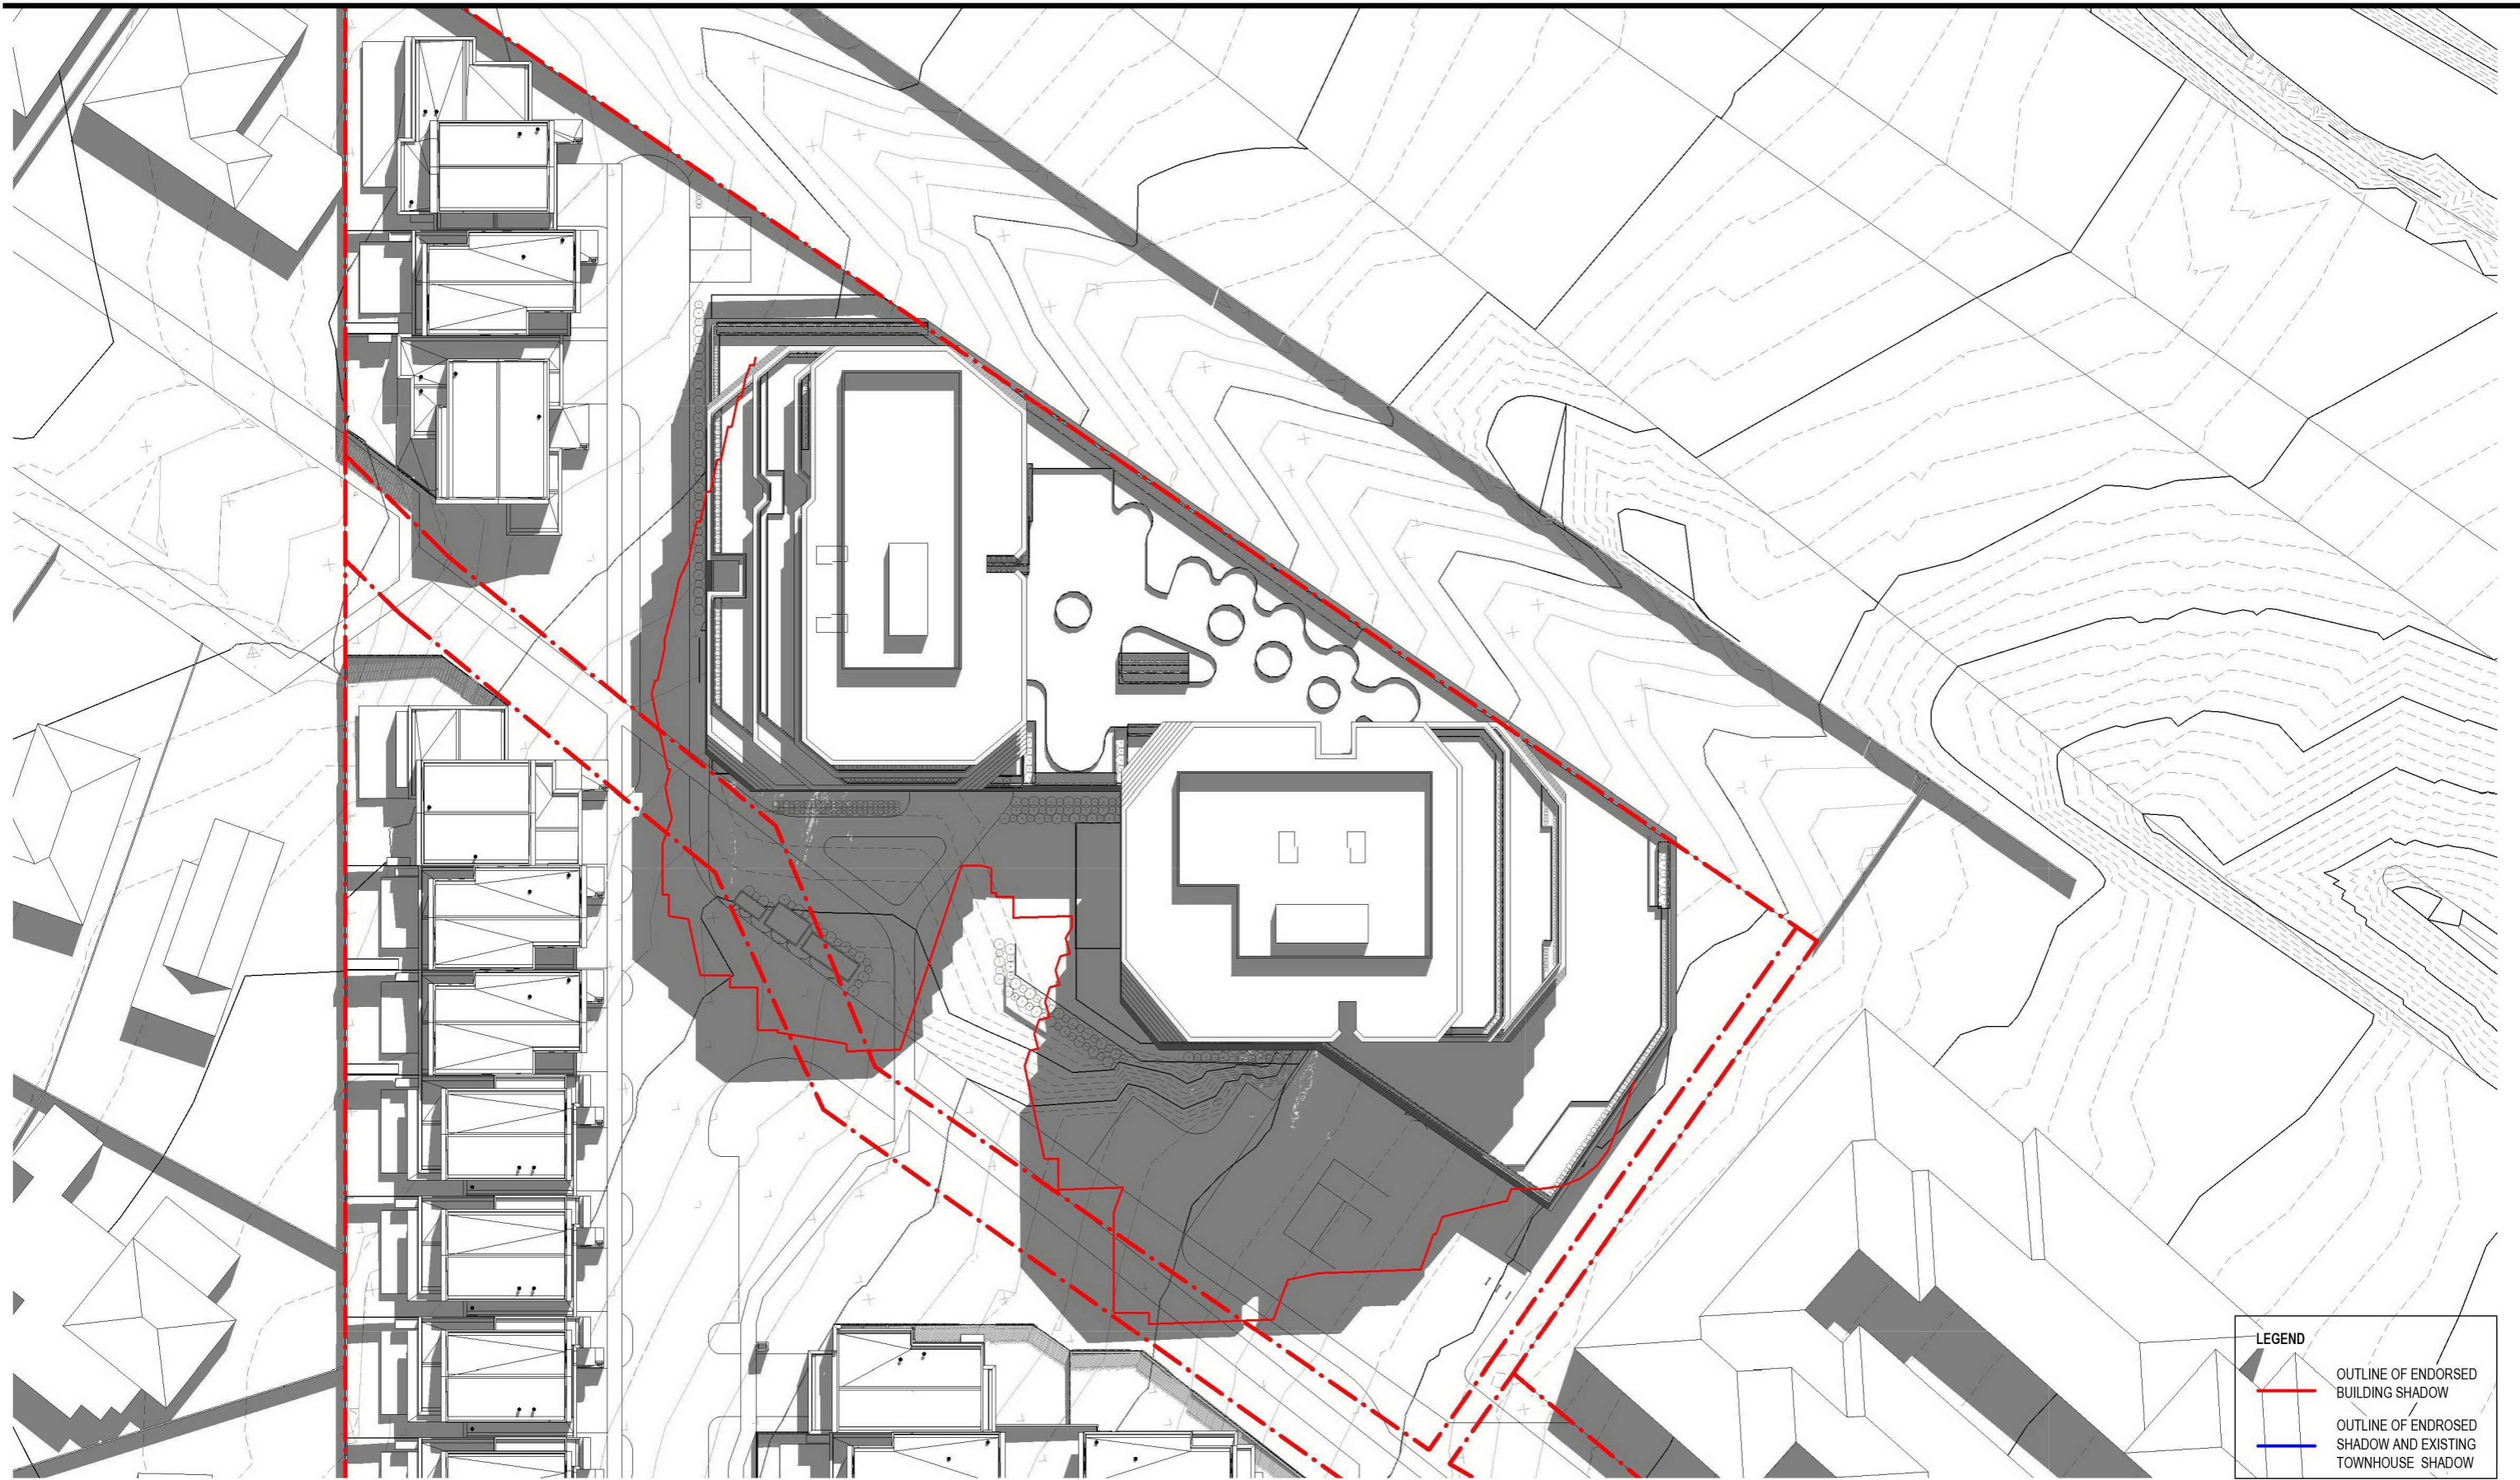

LEGEND

- OUTLINE OF ENDORSED BUILDING SHADOW
- OUTLINE OF ENDORSED SHADOW AND EXISTING TOWNHOUSE SHADOW

CERA STRIBBLEY

Cera Stribley
Architecture
Interior Design

Cera Stribley Pty. Ltd.
ABN 29 350 585 700

+ 61 3 9533 2582
info@cs-a.com.au
www.cs-a.com.au
Studio 5, 249 Chapel St
Prahran VIC 3181 AUS

NOTES
Do not scale. Contractor must verify all dimensions on site before commencing any work or preparing shop drawings which must be approved by the architect before manufacture. Any extra entailed work shown on this drawing must be claimed and approved before proceeding.

COPYRIGHT
Reproduction of the whole or part of the document constitutes an infringement of copyright. The information, ideas and concepts contained in this document is / are confidential. The recipient(s) of this document is / are prohibited from disclosing such information, ideas and concepts to any person without prior written consent of the copyright holder.

REV DATE	REVISION	BY	CHK
A	22.09.2021 TOWN PLANNING	DC	DC

REV DATE	REVISION	BY	CHK

PROJECT
HANSWORTH
149 HANSWORTH STREET, MULGRAVE 3170
MIXED USED DEVELOPMENT

DRAWING STATUS
TOWN PLANNING

JOB N° 20090
REVISION N° A
DATE 22.09.2021
SCALE As indicated @ A1
DRAWN BY DC
CHECKED BY DC




DRAWING TITLE
PROPOSED SHADOWS 11AM 22 SEP

TP.8002





LEGEND

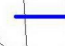-  OUTLINE OF ENDORSED BUILDING SHADOW
-  OUTLINE OF ENDORSED SHADOW AND EXISTING TOWNHOUSE SHADOW
-  OUTLINE OF EXISTING TOWNHOUSE SHADOW

CERA STRIBBLEY

Cera Stribley
Architecture
Interior Design

Cera Stribley Pty. Ltd.
ABN 29 350 585 700

+ 61 3 9533 2582
info@cs-a.com.au
www.cs-a.com.au
Studio 5, 249 Chapel St
Prahran VIC 3181 AUS

NOTES
Do not scale. Contractor must verify all dimensions on site before commencing any work or preparing shop drawings which must be approved by the architect before manufacture. Any extra entailed work shown on this drawing must be claimed and approved before proceeding.

COPYRIGHT
Reproduction of the whole or part of the document constitutes an infringement of copyright. The information, ideas and concepts contained in this document is/are confidential. The recipient(s) of this document is/are prohibited from disclosing such information, ideas and concepts to any person without prior written consent of the copyright holder.

REV DATE	REVISION	BY	CHK
A	22.09.2021 TOWN PLANNING	DC	DC

REV DATE	REVISION	BY	CHK

PROJECT
HANSWORTH
149 HANSWORTH STREET, MULGRAVE 3170
MIXED USED DEVELOPMENT

DRAWING STATUS
TOWN PLANNING

JOB N° 20090
REVISION N° A
DATE 22.09.2021
SCALE As indicated @ A1
DRAWN BY DC
CHECKED BY DC

DRAWING TITLE
PROPOSED SHADOWS 12PM 22 SEP

TP.8003





LEGEND

- OUTLINE OF ENDORSED BUILDING SHADOW
- OUTLINE OF ENDORSED SHADOW AND EXISTING TOWNHOUSE SHADOW

CERA STRIBLEY

Cera Stribley
Architecture
Interior Design

Cera Stribley Pty. Ltd.
ABN 29 350 585 700

+ 61 3 9533 2582
info@cs-a.com.au
www.cs-a.com.au
Studio 5, 249 Chapel St
Prahran VIC 3181 AUS

NOTES
Do not scale. Contractor must verify all dimensions on site before commencing any work or preparing shop drawings which must be approved by the architect before manufacture. Any extra entailed work shown on this drawing must be claimed and approved before proceeding.

COPYRIGHT
Reproduction of the whole or part of the document constitutes an infringement of copyright. The information, ideas and concepts contained in this document is/are confidential. The recipient(s) of this document is/are prohibited from disclosing such information, ideas and concepts to any person without prior written consent of the copyright holder.

REV	DATE	REVISION	BY	CHK
A	22.09.2021	TOWN PLANNING	DC	DC

REV	DATE	REVISION	BY	CHK

PROJECT
HANSWORTH
149 HANSWORTH STREET, MULGRAVE 3170
MIXED USED DEVELOPMENT

DRAWING STATUS
TOWN PLANNING

JOB N° 20090
REVISION N° A
DATE 22.09.2021
SCALE As indicated @ A1
DRAWN BY DC
CHECKED BY DC




DRAWING TITLE
PROPOSED SHADOWS 1PM 22 SEP



TP.8004



LEGEND

-  OUTLINE OF ENDORSED BUILDING SHADOW
-  OUTLINE OF ENDORSED SHADOW AND EXISTING TOWNHOUSE SHADOW
-  OUTLINE OF EXISTING TOWNHOUSE SHADOW

CERA STRIBLEY

Cera Stribley
Architecture
Interior Design

Cera Stribley Pty. Ltd.
ABN 29 350 585 700

+ 61 3 9533 2582
info@cs-a.com.au
www.cs-a.com.au
Studio 5, 249 Chapel St
Prahran VIC 3181 AUS

NOTES
Do not scale. Contractor must verify all dimensions on site before commencing any work or preparing shop drawings which must be approved by the architect before manufacture. Any extra entailed work shown on this drawing must be claimed and approved before proceeding.

COPYRIGHT
Reproduction of the whole or part of the document constitutes an infringement of copyright. The information, ideas and concepts contained in this document is/are confidential. The recipient(s) of this document is/are prohibited from disclosing such information, ideas and concepts to any person without prior written consent of the copyright holder.

REV DATE	REVISION	BY	CHK
A	22.09.2021 TOWN PLANNING	DC	DC

REV DATE	REVISION	BY	CHK

PROJECT
HANSWORTH
149 HANSWORTH STREET, MULGRAVE 3170
MIXED USED DEVELOPMENT

DRAWING STATUS
TOWN PLANNING

JOB N° 20090
REVISION N° A
DATE 22.09.2021
SCALE As indicated @ A1
DRAWN BY DC
CHECKED BY DC

DRAWING TITLE
PROPOSED SHADOWS 2PM 22 SEP



TP.8005



LEGEND

- OUTLINE OF ENDORSED BUILDING SHADOW
- OUTLINE OF ENDORSED SHADOW AND EXISTING TOWNHOUSE SHADOW

CERA STRIBLEY

Cera Stribley
Architecture
Interior Design

Cera Stribley Pty. Ltd.
ABN 29 350 585 700

+ 61 3 9533 2582
info@cs-a.com.au
www.cs-a.com.au
Studio 5, 249 Chapel St
Prahran VIC 3181 AUS

NOTES
Do not scale. Contractor must verify all dimensions on site before commencing any work or preparing shop drawings which must be approved by the architect before manufacture. Any extra entailed work shown on this drawing must be claimed and approved before proceeding.

COPYRIGHT
Reproduction of the whole or part of the document constitutes an infringement of copyright. The information, ideas and concepts contained in this document is/are confidential. The recipient(s) of this document is/are prohibited from disclosing such information, ideas and concepts to any person without prior written consent of the copyright holder.

REV DATE	REVISION	BY	CHK
A	22.09.2021 TOWN PLANNING	DC	DC

REV DATE	REVISION	BY	CHK

PROJECT
HANSWORTH
149 HANSWORTH STREET, MULGRAVE 3170
MIXED USED DEVELOPMENT

DRAWING STATUS
TOWN PLANNING

JOB N° 20090
REVISION N° A
DATE 22.09.2021
SCALE As indicated @ A1
DRAWN BY DC
CHECKED BY DC

DRAWING TITLE
PROPOSED SHADOWS 3PM 22 SEP



TP.8006