



additional shadow imposed by proposed dwelling indicated as red hatch

shadow cast by proposed dwelling

shadow cast by boundary fence

SHADOW DIAGRAM SEP 22 9AM
SCALE 1:200 @ A1

additional shadow imposed by proposed dwelling indicated as red hatch

shadow cast by boundary fence

shadow cast by proposed dwelling

SHADOW DIAGRAM SEP 22 10AM
SCALE 1:200 @ A1

Notes


- DO NOT SCALE FROM DRAWINGS.
- SITE & FLOOR LEVELS TO BE CONFIRMED ON SITE BY BUILDER PRIOR TO COMMENCEMENT OF ANY WORKS. ANY ERRORS, DISCREPANCIES OR OMISSIONS IN THE DRAWINGS, NOTATIONS OR DIMENSIONS SHALL BE IMMEDIATELY BROUGHT TO THE ATTENTION OF THE ARCHITECT FOR CLARIFICATION PRIOR TO WORKS COMMENCING.
- ARCHITECTURAL DRAWINGS TO BE READ IN CONJUNCTION WITH SPECIFICATIONS, STRUCTURAL, MECHANICAL, ELECTRICAL, HYDRAULIC, LANDSCAPE ARCHITECTURAL DRAWINGS.
- LOCATION OF ALL HARDWARE, FIXTURES AND FITTINGS TO BE CONFIRMED WITH ARCHITECT PRIOR TO WORKS COMMENCING.



Suite 202, 35 Whitehorse Road, Deepdene, VIC 3103
 Ph: (03) 9817 6788
 Email: info@jesseantarchitects.com.au
 www.jesseantarchitects.com.au
 ABN: 29 469 352 797

Project	718-724 High Street Road, Glen Waverley
Drawing	SHADOW DIAGRAM

Date	Rev	Description
2021.11.10	A	RFI
2022.03.02	B	RFI

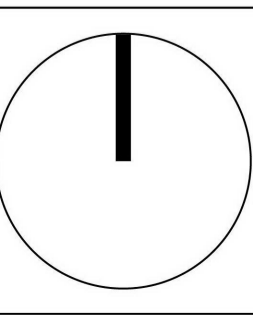

Project Number	21-006		Drawing Number	TP19
Date	02-03-2022	Scale	1:200	Amendment
Drawn	ET	Checked	AL/JW	B




additional shadow imposed by proposed dwelling indicated as red hatch

shadow cast by proposed dwelling

shadow cast by boundary fence

SHADOW DIAGRAM SEP 22 11AM
 SCALE 1:200 @ A1

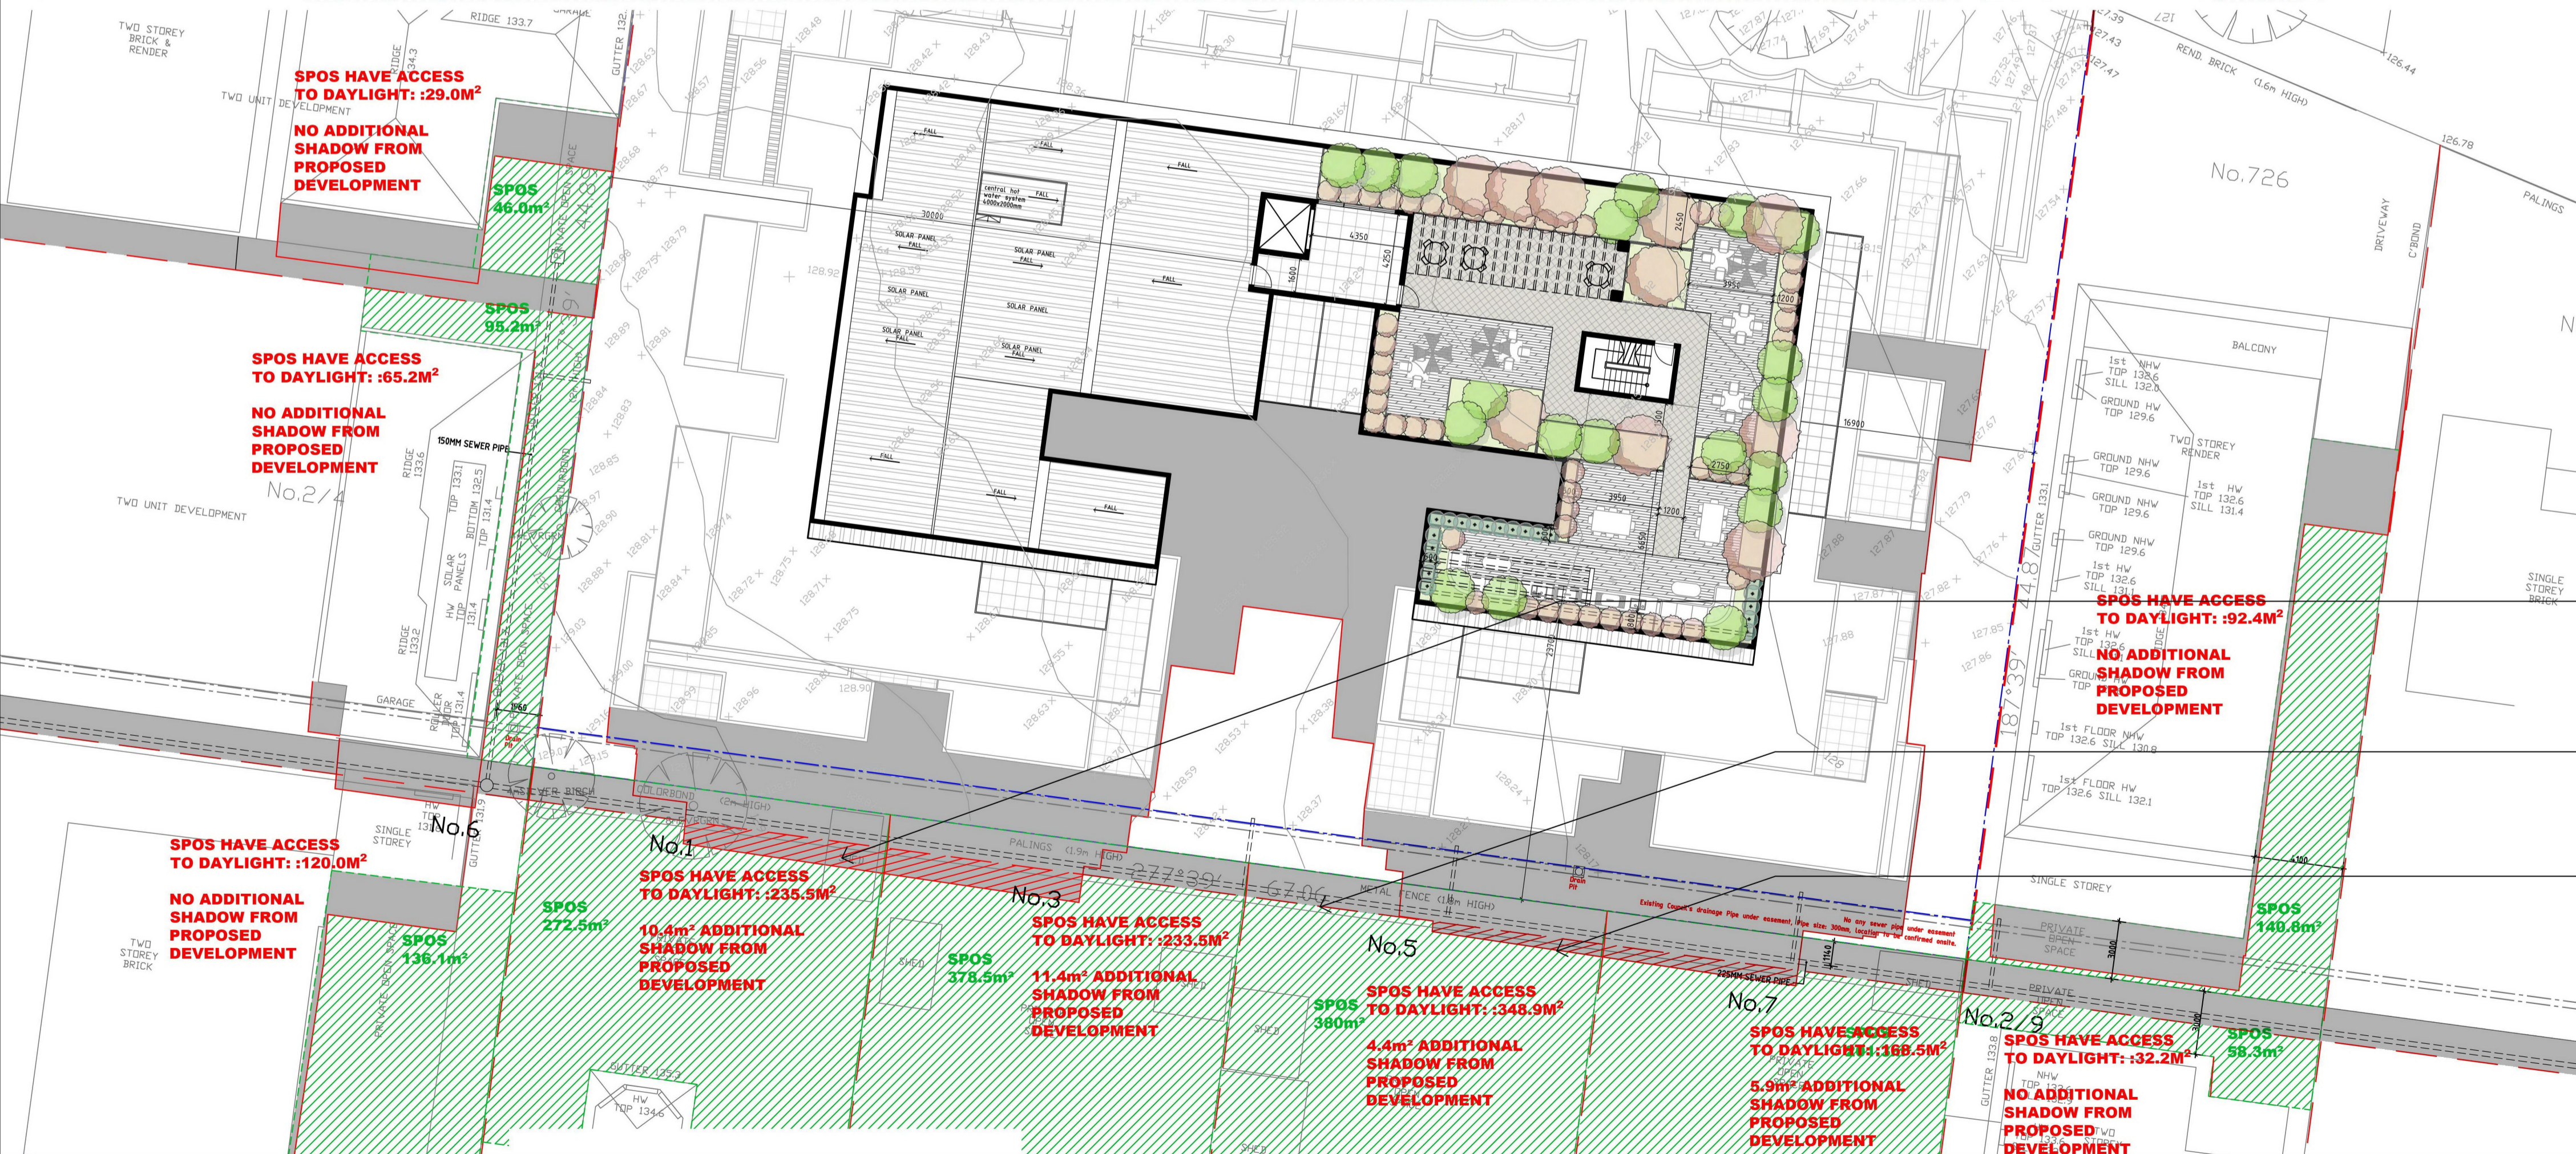

additional shadow imposed by proposed dwelling indicated as red hatch

shadow cast by boundary fence

shadow cast by proposed dwelling

SHADOW DIAGRAM SEP 22 12PM
 SCALE 1:200 @ A1

Notes


- DO NOT SCALE FROM DRAWINGS.
- SITE & FLOOR LEVELS TO BE CONFIRMED ON SITE BY BUILDER PRIOR TO COMMENCEMENT OF ANY WORKS. ANY ERRORS, DISCREPANCIES OR OMISSIONS IN THE DRAWINGS, NOTATIONS OR DIMENSIONS SHALL BE IMMEDIATELY BROUGHT TO THE ATTENTION OF THE ARCHITECT FOR CLARIFICATION PRIOR TO WORKS COMMENCING.
- ARCHITECTURAL DRAWINGS TO BE READ IN CONJUNCTION WITH SPECIFICATIONS, STRUCTURAL, MECHANICAL, ELECTRICAL, HYDRAULIC, LANDSCAPE ARCHITECTURAL DRAWINGS.
- LOCATION OF ALL HARDWARE, FIXTURES AND FITTINGS TO BE CONFIRMED WITH ARCHITECT PRIOR TO WORKS COMMENCING.




Suite 202, 35 Whitehorse Road, Deepdene, VIC 3103
 Ph: (03) 9817 6788
 Email: info@jesseantarchitects.com.au
 www.jesseantarchitects.com.au
 ABN: 29 469 352 797

Project	718-724 High Street Road, Glen Waverley
Drawing	SHADOW DIAGRAM

Date	Rev	Description
2021.11.10	A	RFI
2022.03.02	B	RFI

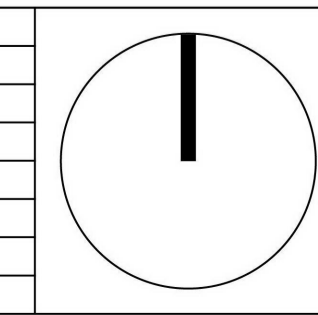

Project Number	21-006	Drawing Number	TP20
Date	02-03-2022	Scale	1:200
Drawn	ET	Checked	AL/JW
			Amendment
			B

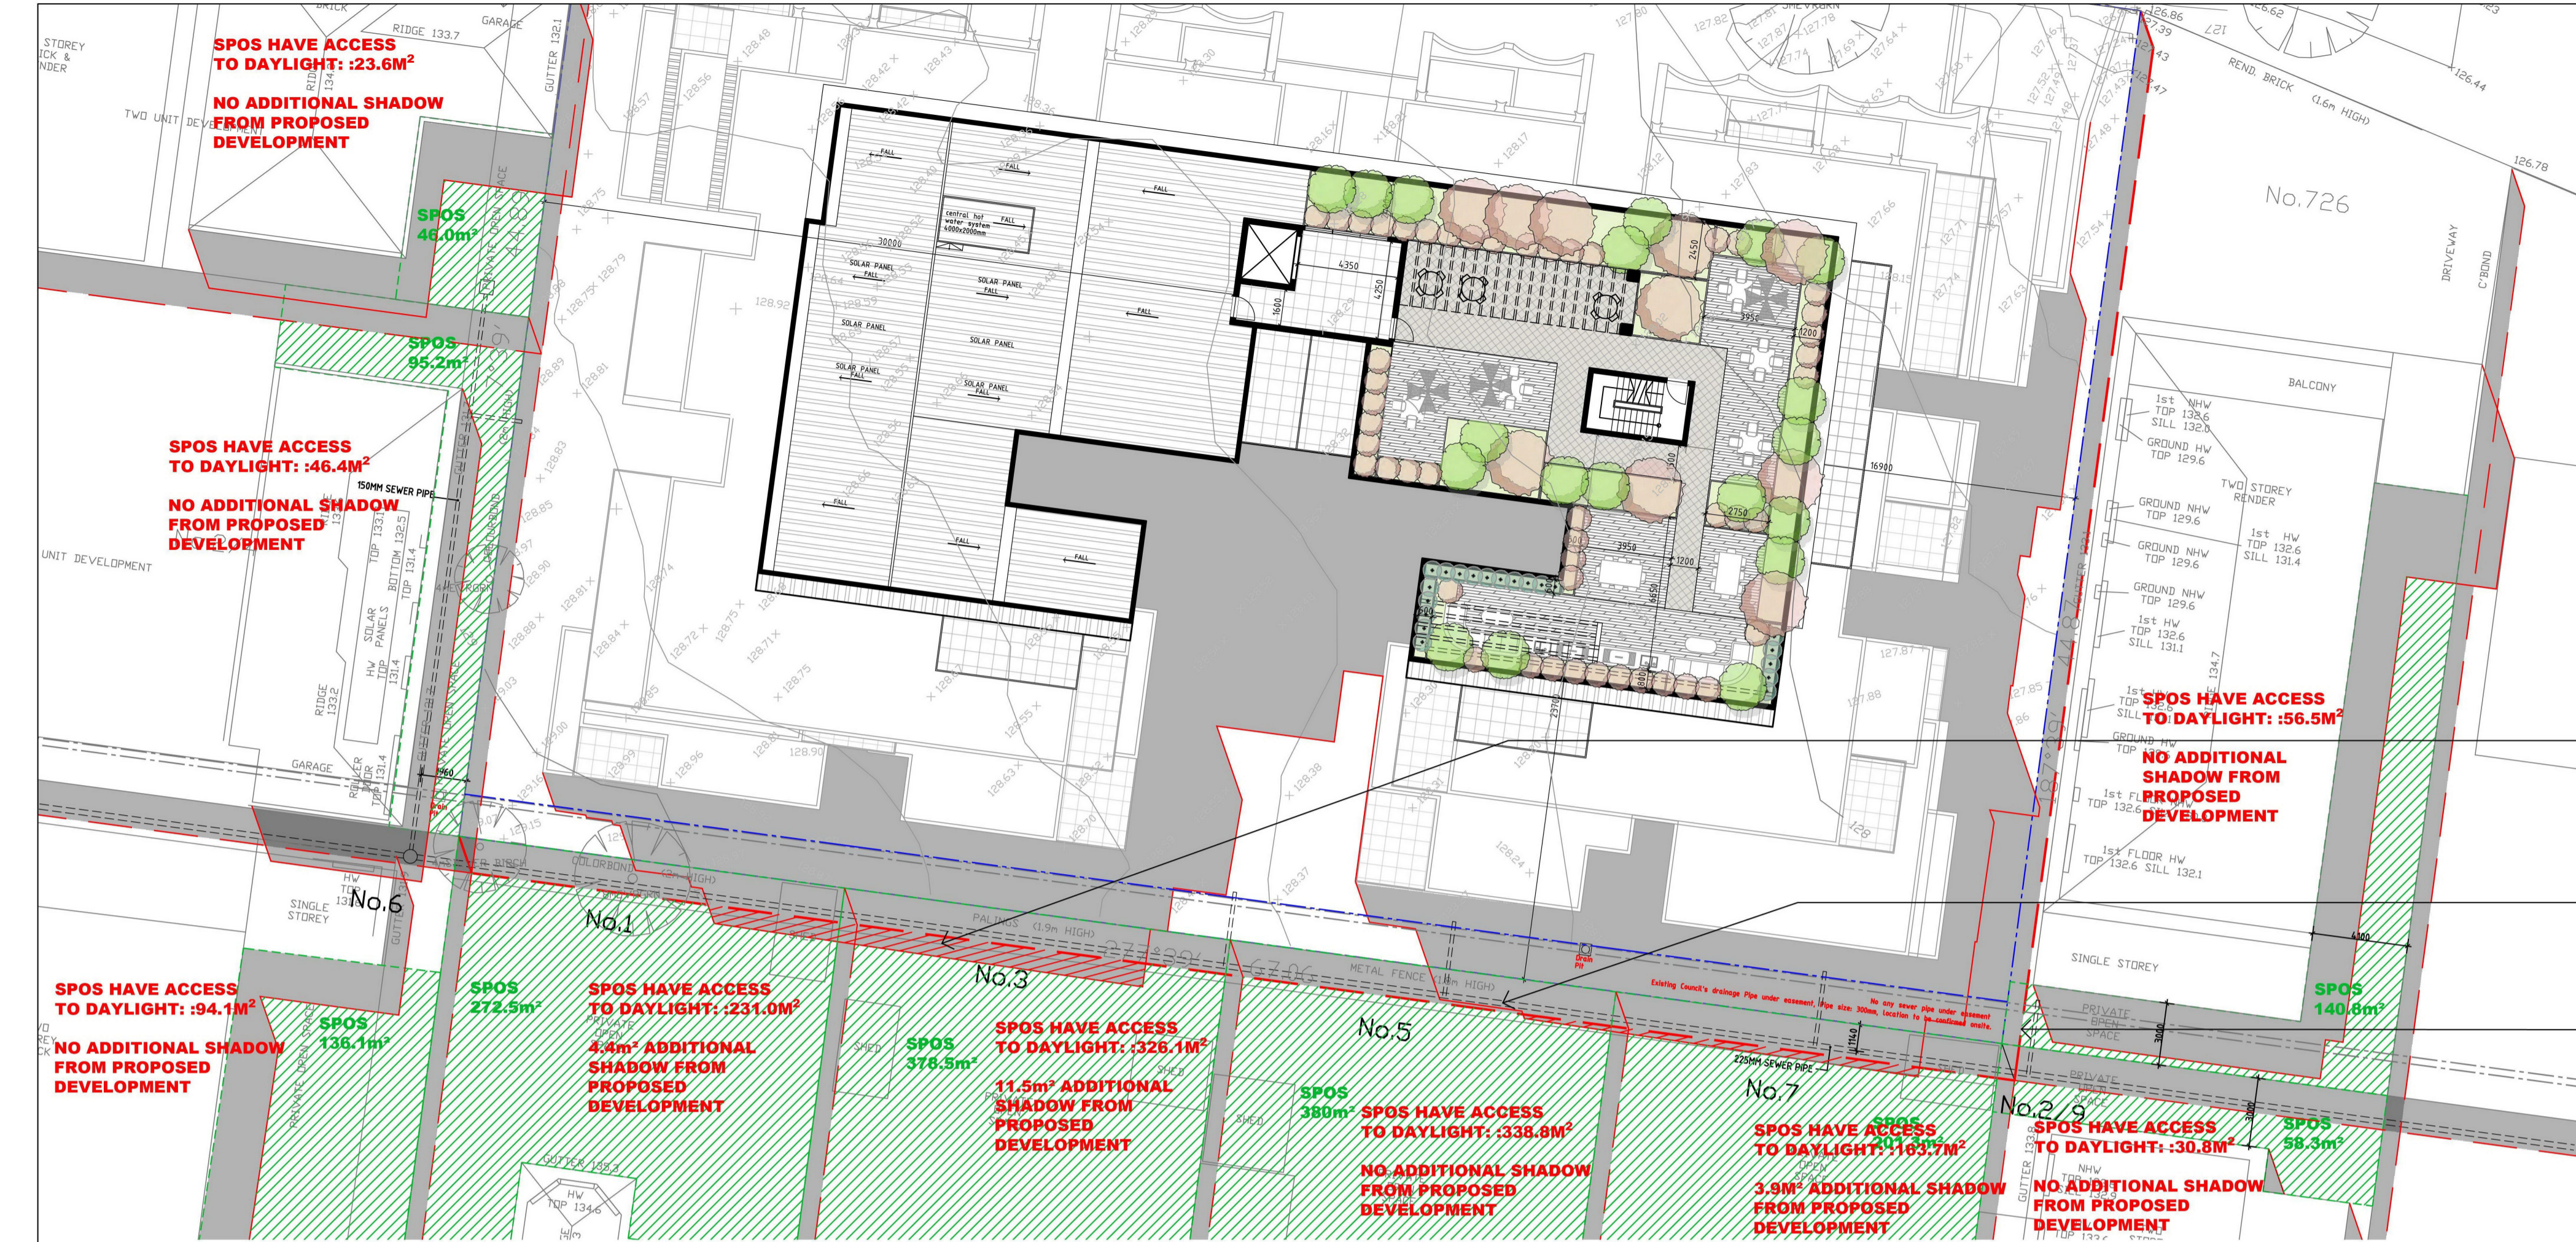


SHADOW DIAGRAM SEP 22 1PM
SCALE 1:200 @ A1

additional shadow imposed by proposed dwelling indicated as red hatch

shadow cast by proposed dwelling

shadow cast by boundary fence

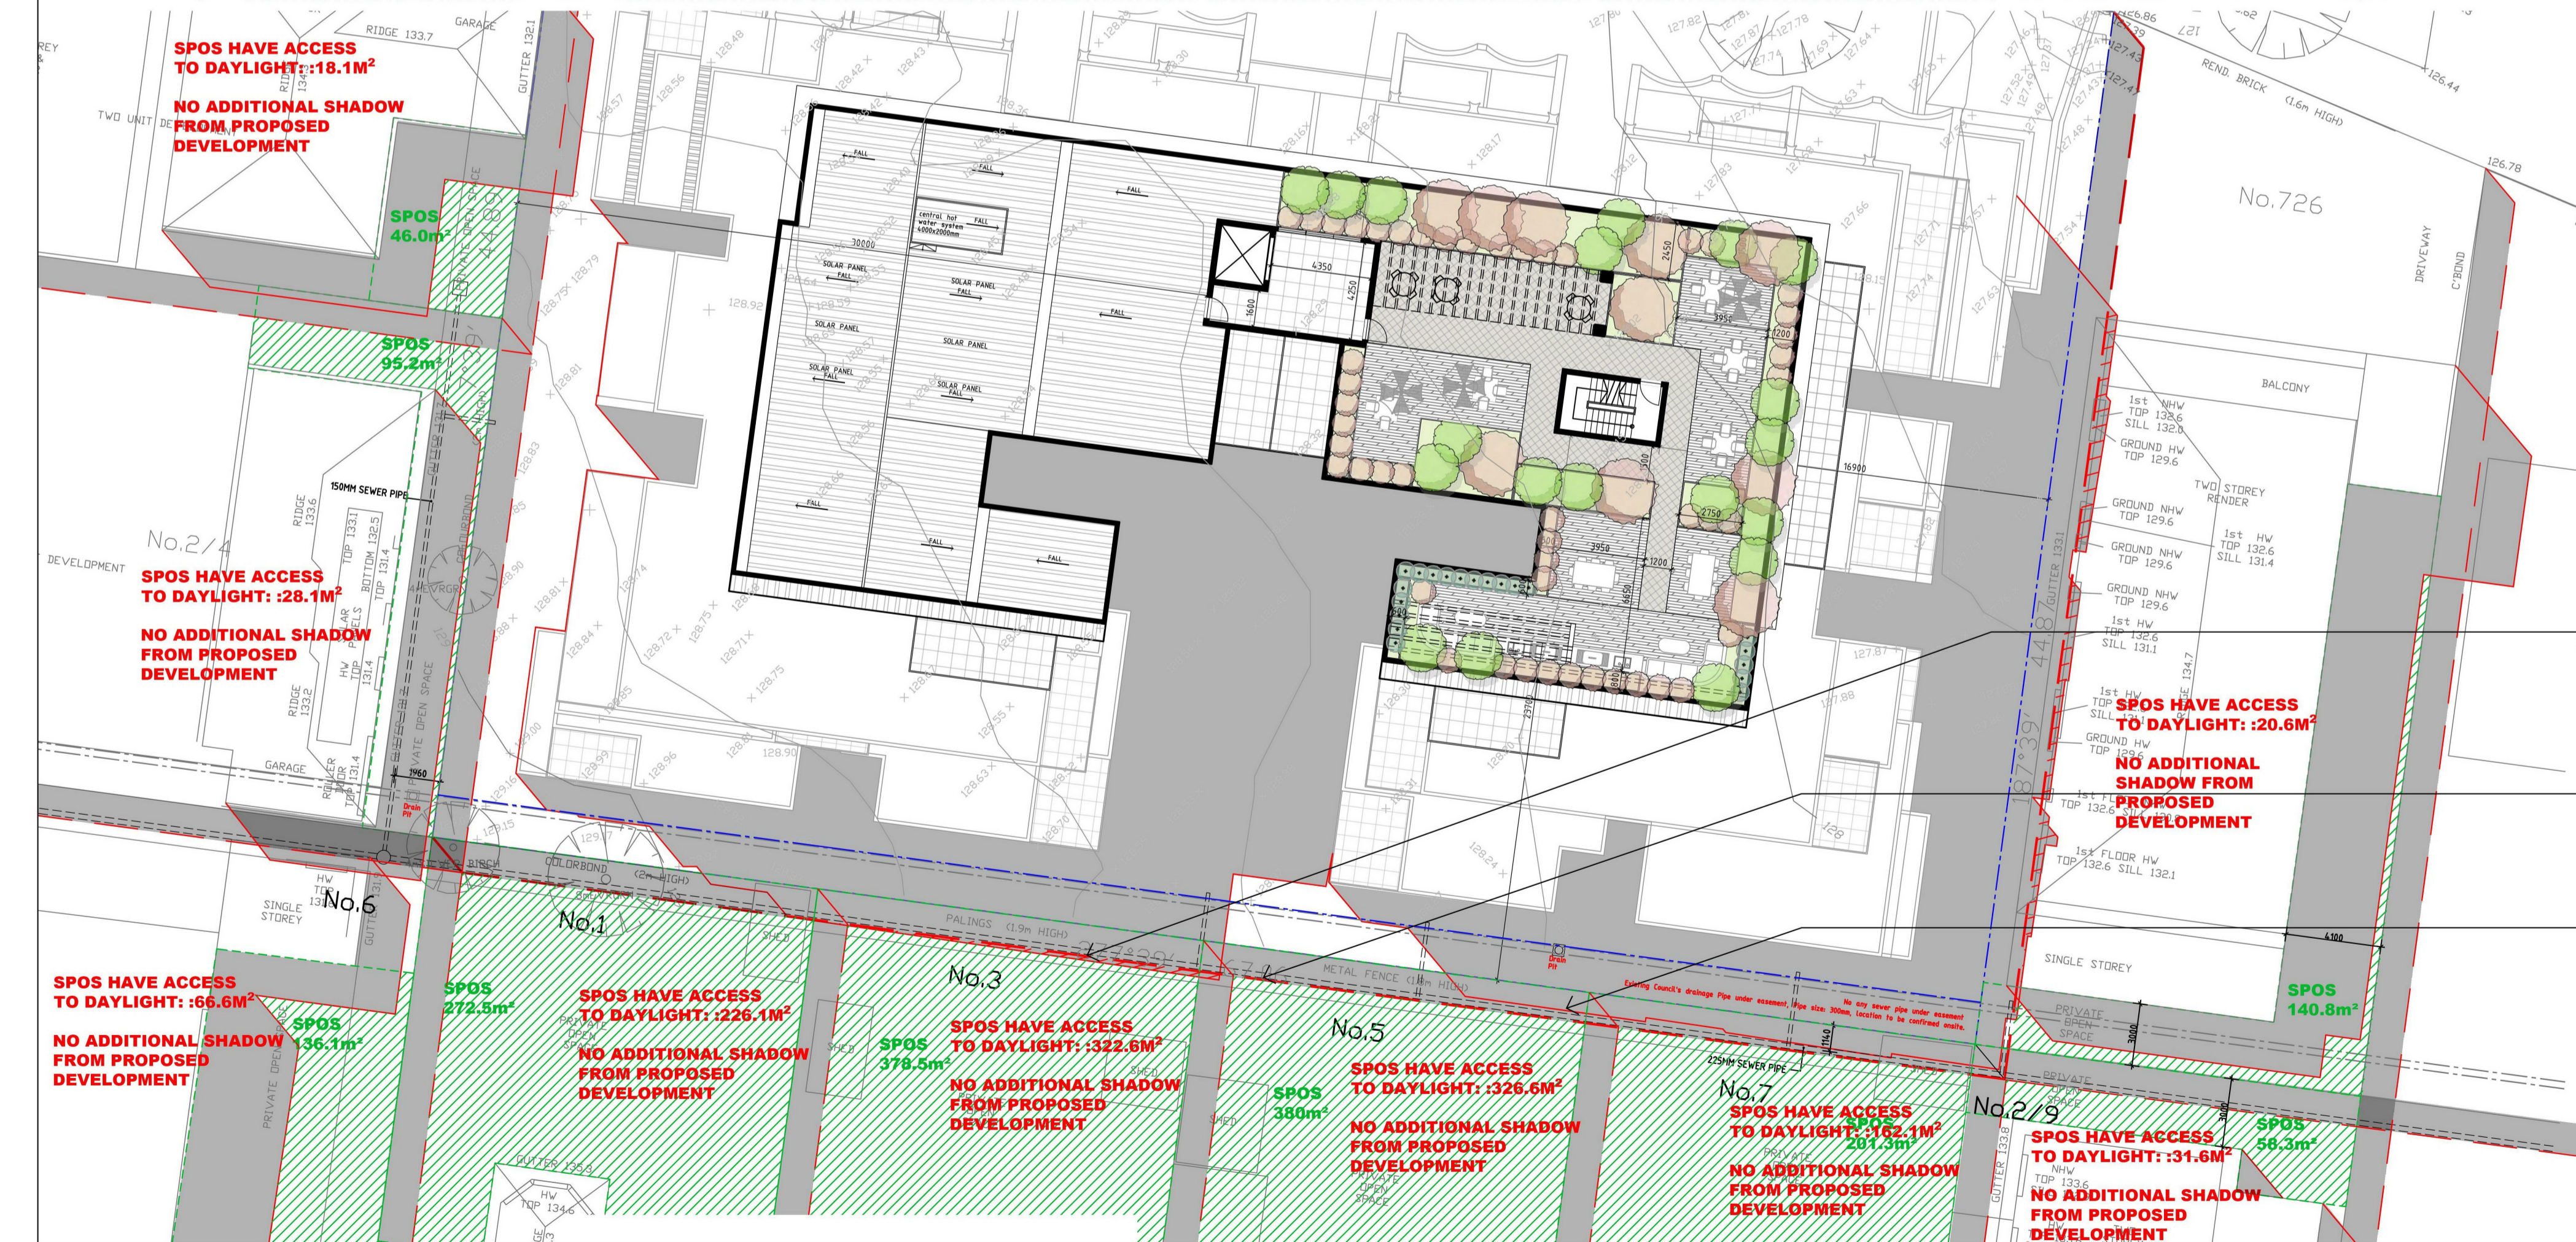

SHADOW DIAGRAM SEP 22 2PM
SCALE 1:200 @ A1

additional shadow imposed by proposed dwelling indicated as red hatch

shadow cast by boundary fence

shadow cast by proposed dwelling

Notes


- DO NOT SCALE FROM DRAWINGS.
- SITE & FLOOR LEVELS TO BE CONFIRMED ON SITE BY BUILDER PRIOR TO COMMENCEMENT OF ANY WORKS. ANY ERRORS, DISCREPANCIES OR OMISSIONS IN THE DRAWINGS, NOTATIONS OR DIMENSIONS SHALL BE IMMEDIATELY BROUGHT TO THE ATTENTION OF THE ARCHITECT FOR CLARIFICATION PRIOR TO WORKS COMMENCING.
- ARCHITECTURAL DRAWINGS TO BE READ IN CONJUNCTION WITH SPECIFICATIONS, STRUCTURAL, MECHANICAL, ELECTRICAL, HYDRAULIC, LANDSCAPE ARCHITECTURAL DRAWINGS.
- LOCATION OF ALL HARDWARE, FIXTURES AND FITTINGS TO BE CONFIRMED WITH ARCHITECT PRIOR TO WORKS COMMENCING.



Suite 202, 35 Whitehorse Road, Deepdene, VIC 3103
Ph: (03) 9817 6788
Email: info@jesseantarchitects.com.au
www.jesseantarchitects.com.au
ABN: 29 469 352 797

Project	718-724 High Street Road, Glen Waverley
Drawing	SHADOW DIAGRAM

Date	Rev	Description
2021.11.10	A	RFI
2022.03.02	B	RFI

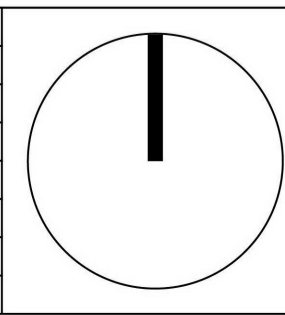

Project Number	21-006		Drawing Number	TP21
Date	02-03-2022	Scale	1:200	Amendment
Drawn	ET	Checked	AL/JW	B



additional shadow imposed by proposed dwelling indicated as red hatch

shadow cast by proposed dwelling

shadow cast by boundary fence

SHADOW DIAGRAM SEP 22 3PM
SCALE 1:200 @ A1

Notes

- DO NOT SCALE FROM DRAWINGS.
- SITE & FLOOR LEVELS TO BE CONFIRMED ON SITE BY BUILDER PRIOR TO COMMENCEMENT OF ANY WORKS. ANY ERRORS, DISCREPANCIES OR OMISSIONS IN THE DRAWINGS, NOTATIONS OR DIMENSIONS SHALL BE IMMEDIATELY BROUGHT TO THE ATTENTION OF THE ARCHITECT FOR CLARIFICATION PRIOR TO WORKS COMMENCING.
- ARCHITECTURAL DRAWINGS TO BE READ IN CONJUNCTION WITH SPECIFICATIONS, STRUCTURAL, MECHANICAL, ELECTRICAL, HYDRAULIC, LANDSCAPE ARCHITECTURAL DRAWINGS.
- LOCATION OF ALL HARDWARE, FIXTURES AND FITTINGS TO BE CONFIRMED WITH ARCHITECT PRIOR TO WORKS COMMENCING.




Suite 202, 35 Whitehorse Road, Deepdene, VIC 3103
 Ph: (03) 9817 6788
 Email: info@jesseantarchitects.com.au
 www.jesseantarchitects.com.au
 ABN: 29 469 352 797

Project
718-724 High Street Road, Glen Waverley


Drawing
SHADOW DIAGRAM

Date	Rev	Description
2021.11.10	A	RFI
2022.03.02	B	RFI


Project Number 21-006		Drawing Number TP22	
Date	02-03-2022	Scale	1:200
Drawn	ET	Checked	AL/JW
			Amendment B

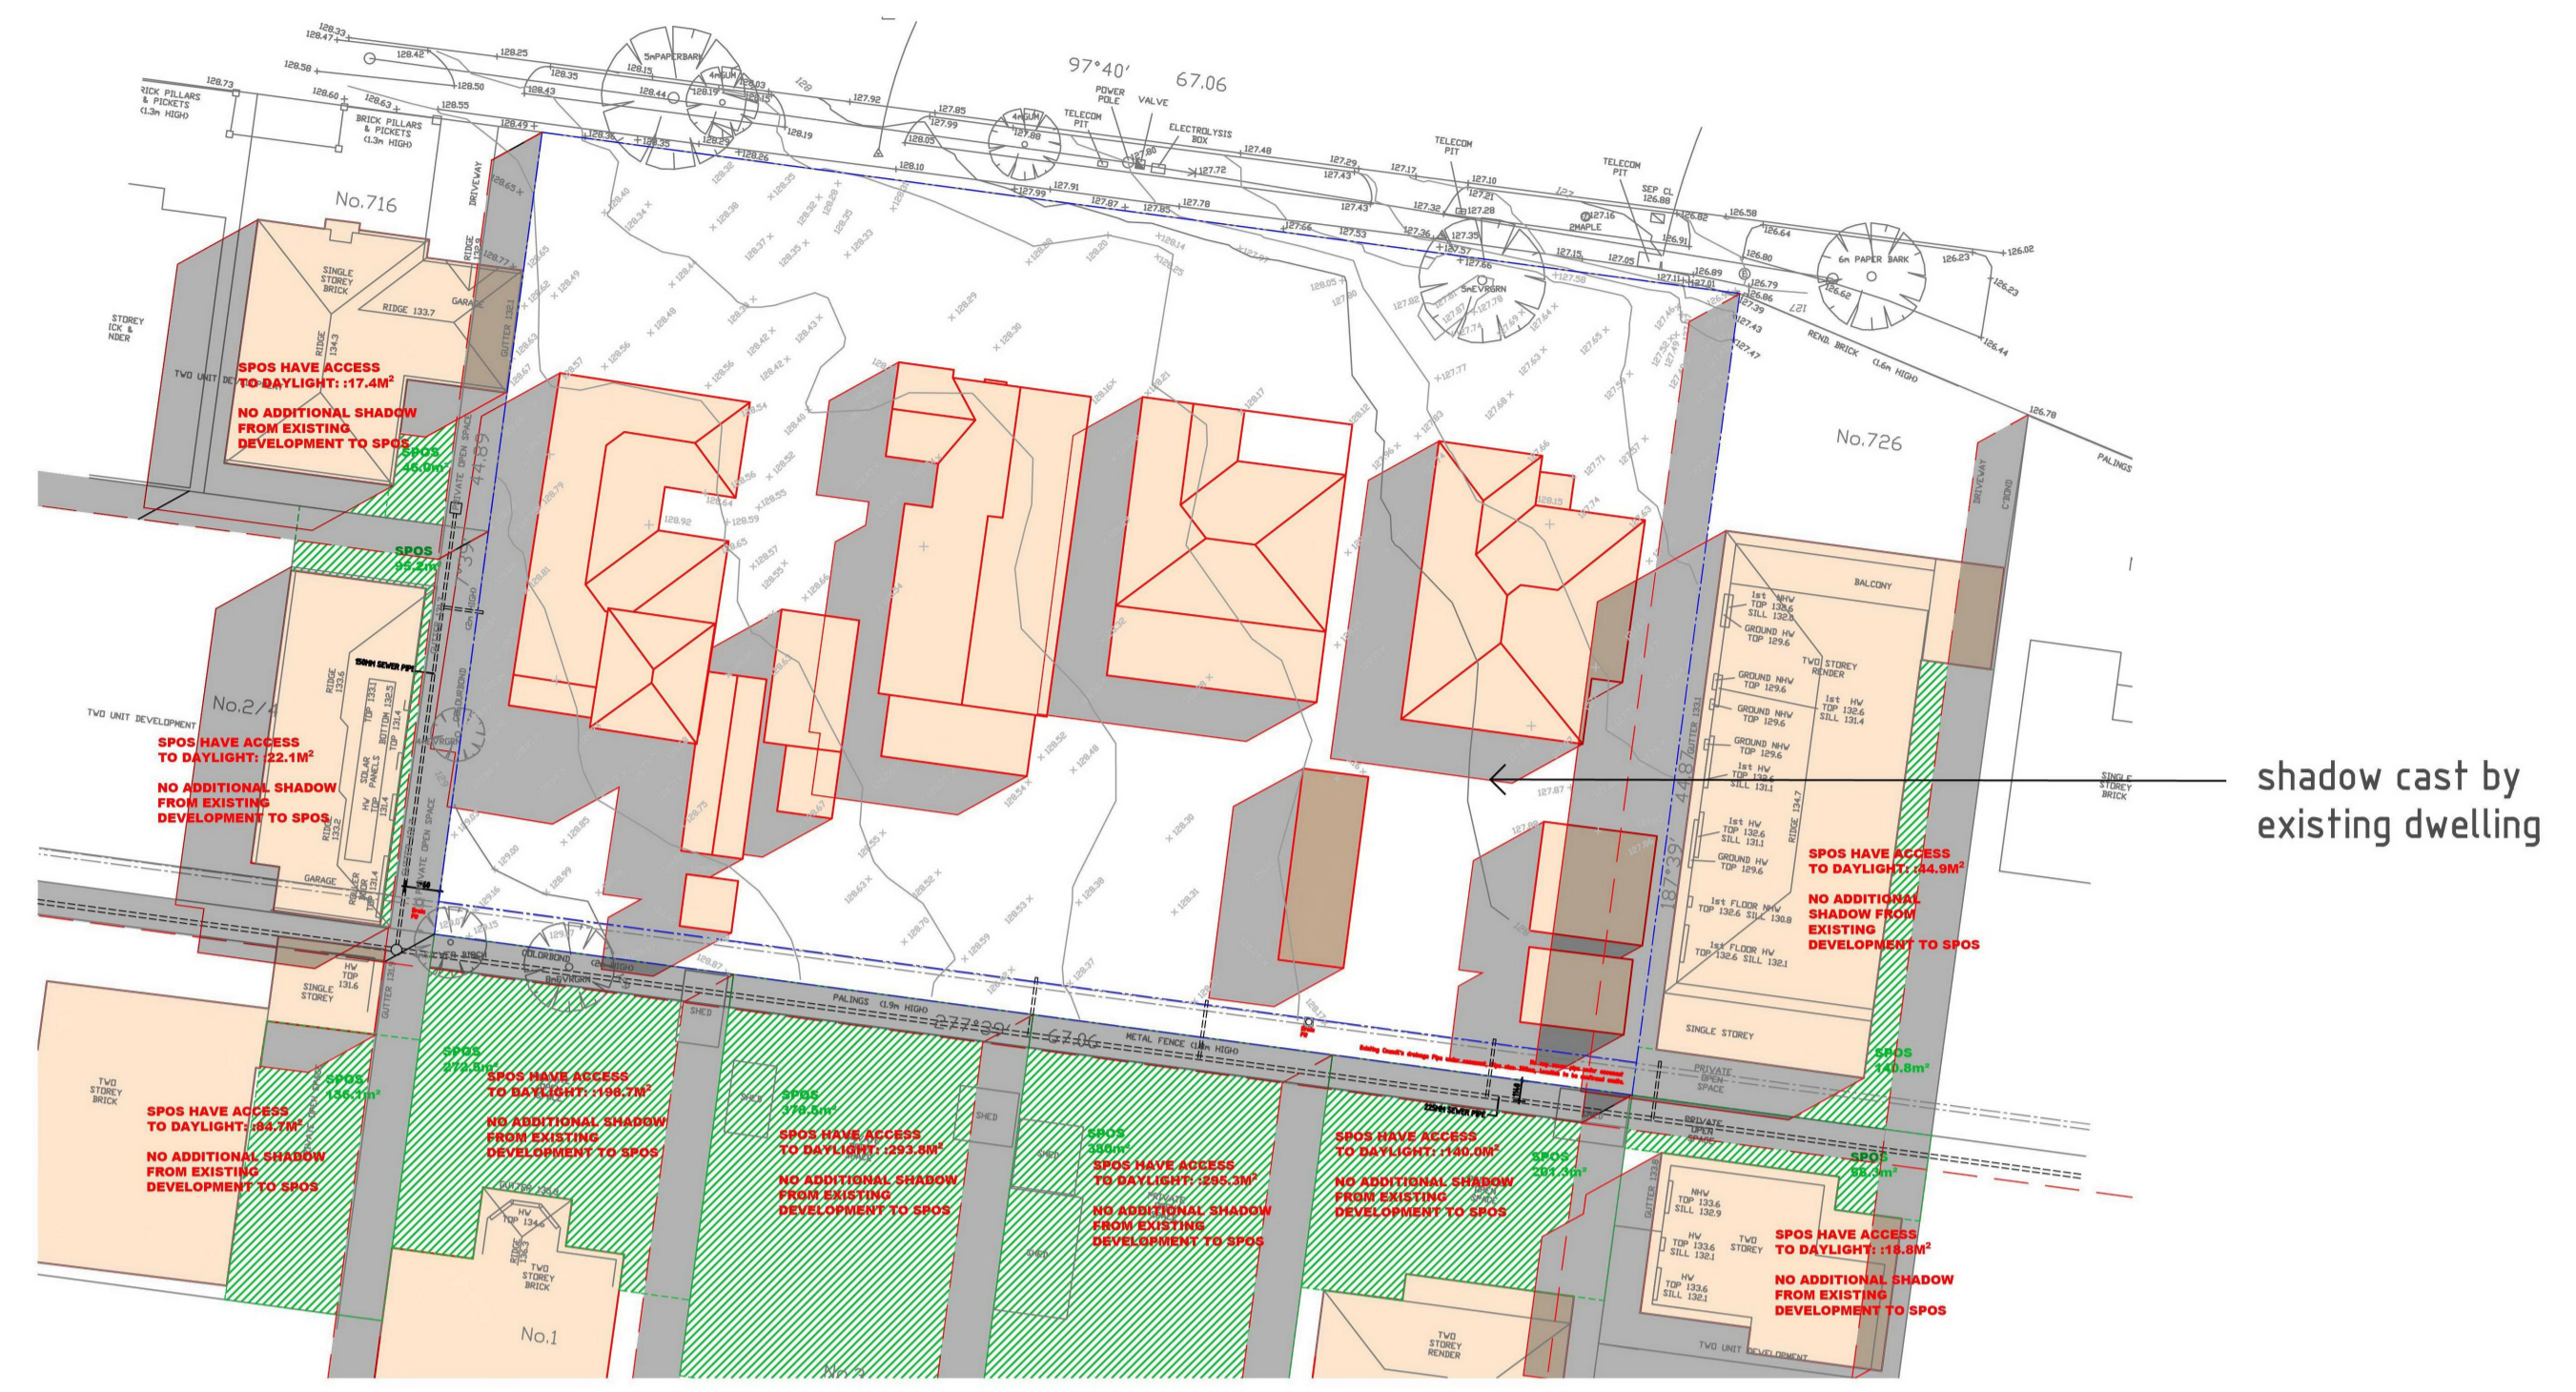


EXISTING SHADOW DIAGRAM SEP 22 9AM
SCALE 1:400 @ A1

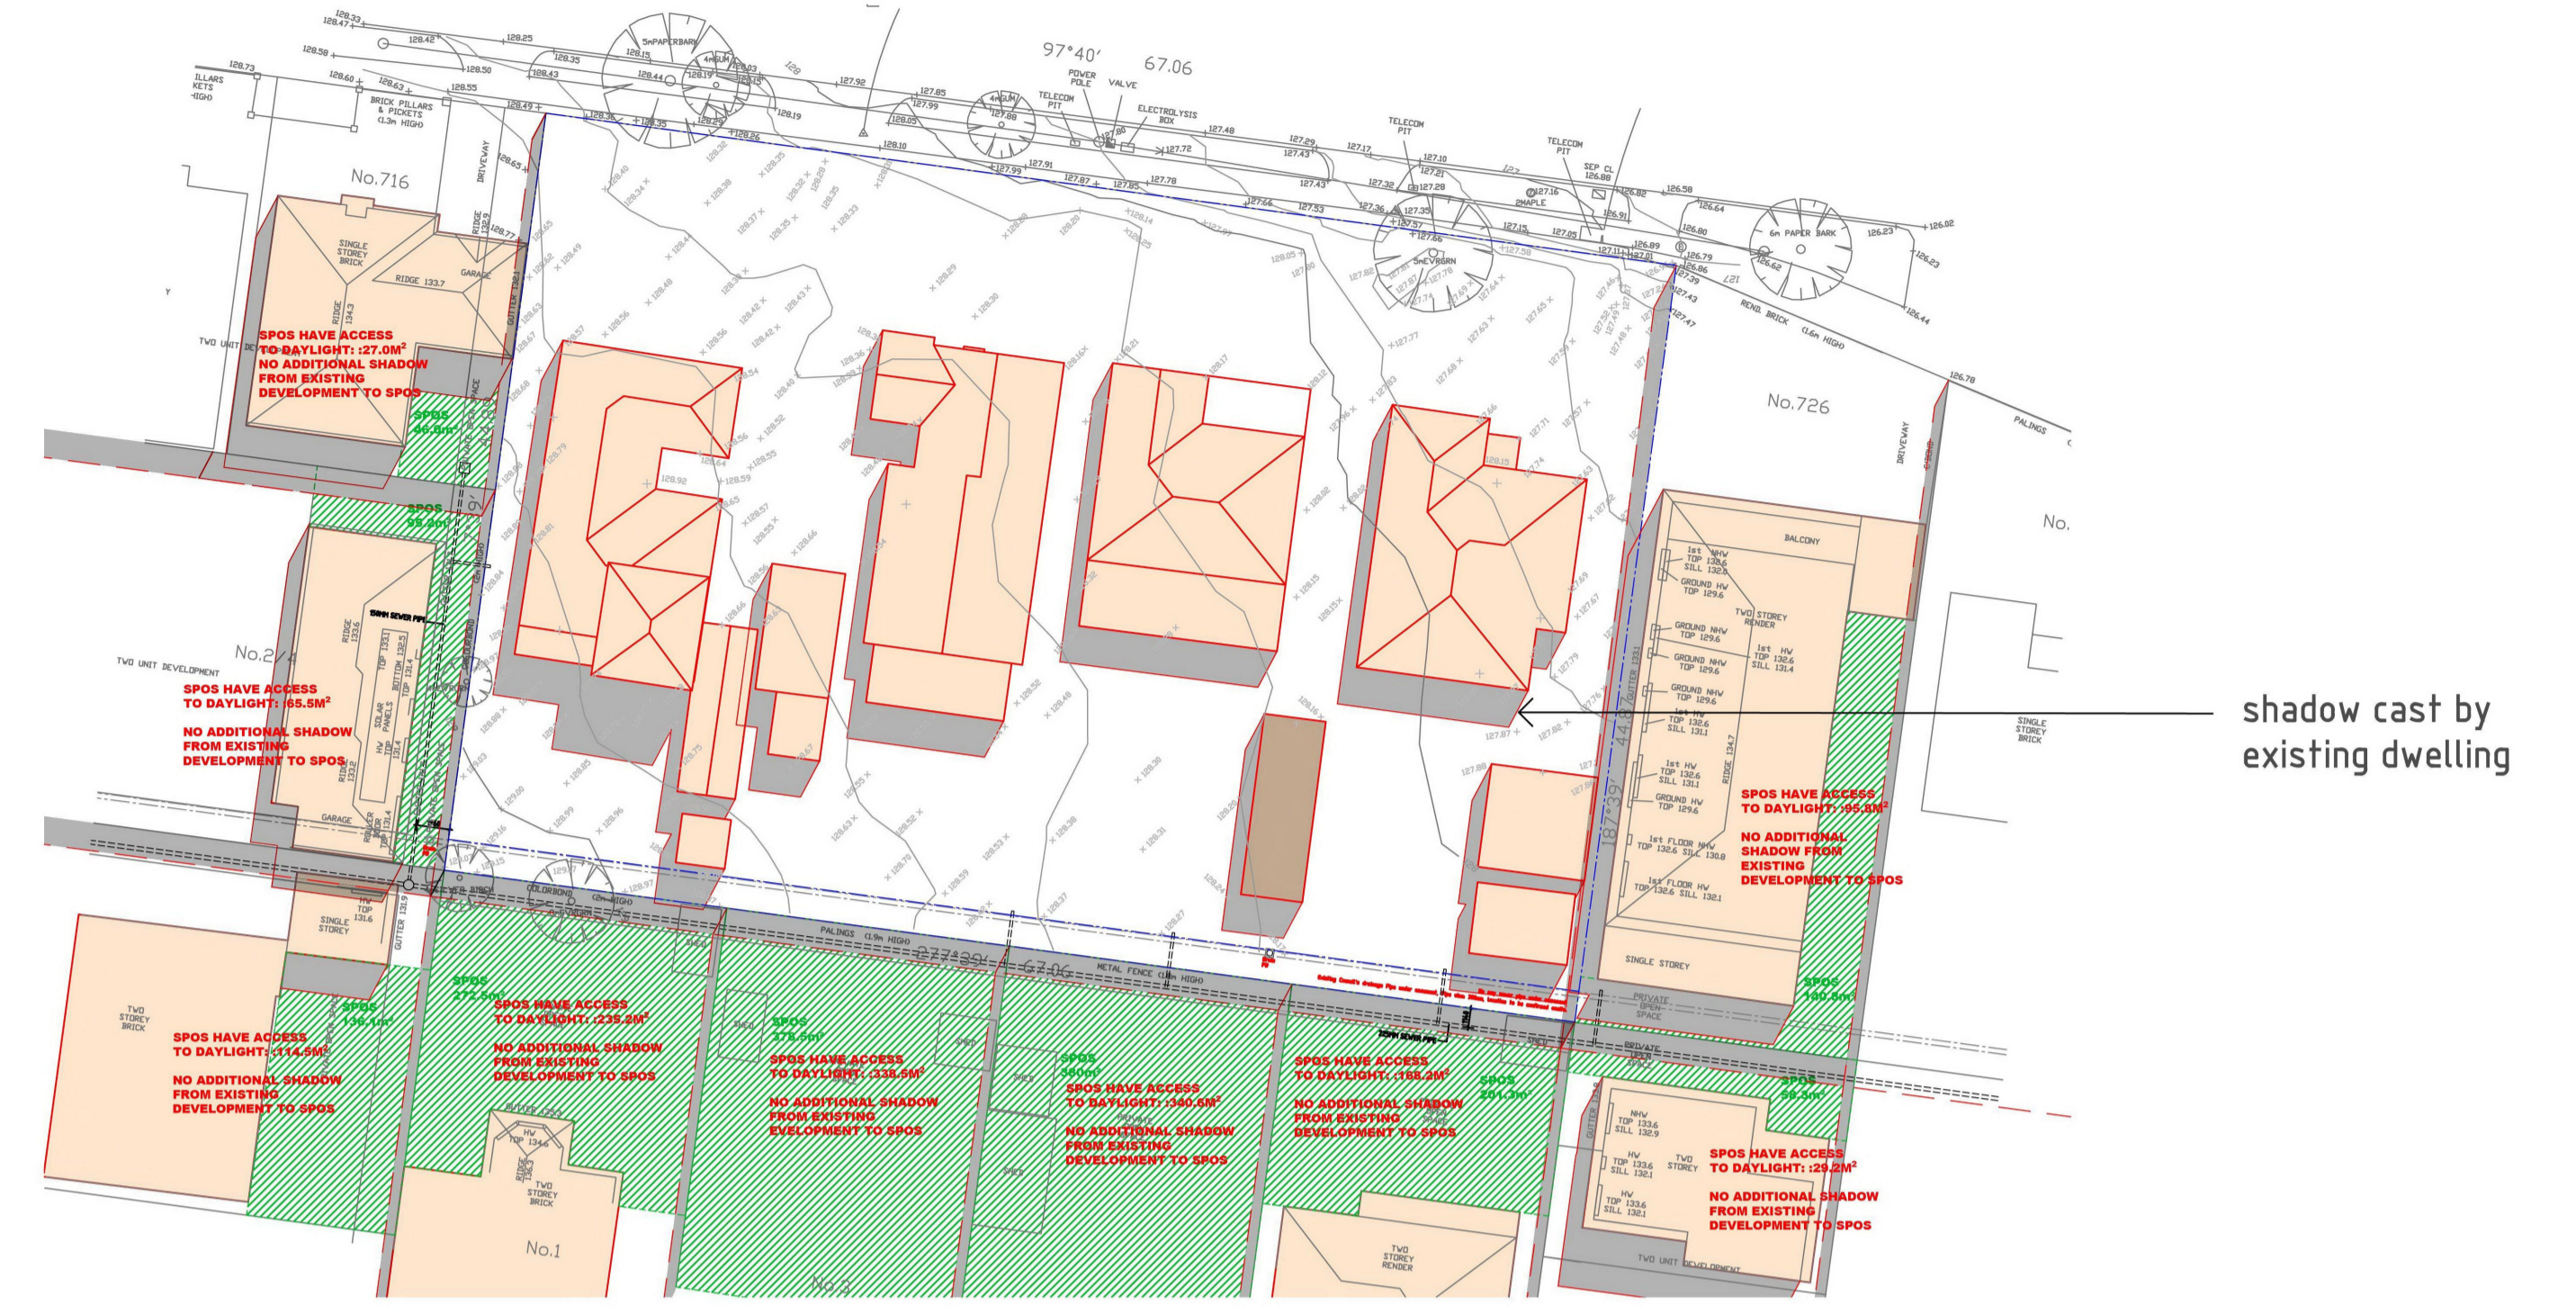

EXISTING SHADOW DIAGRAM SEP 22 11AM
SCALE 1:400 @ A1

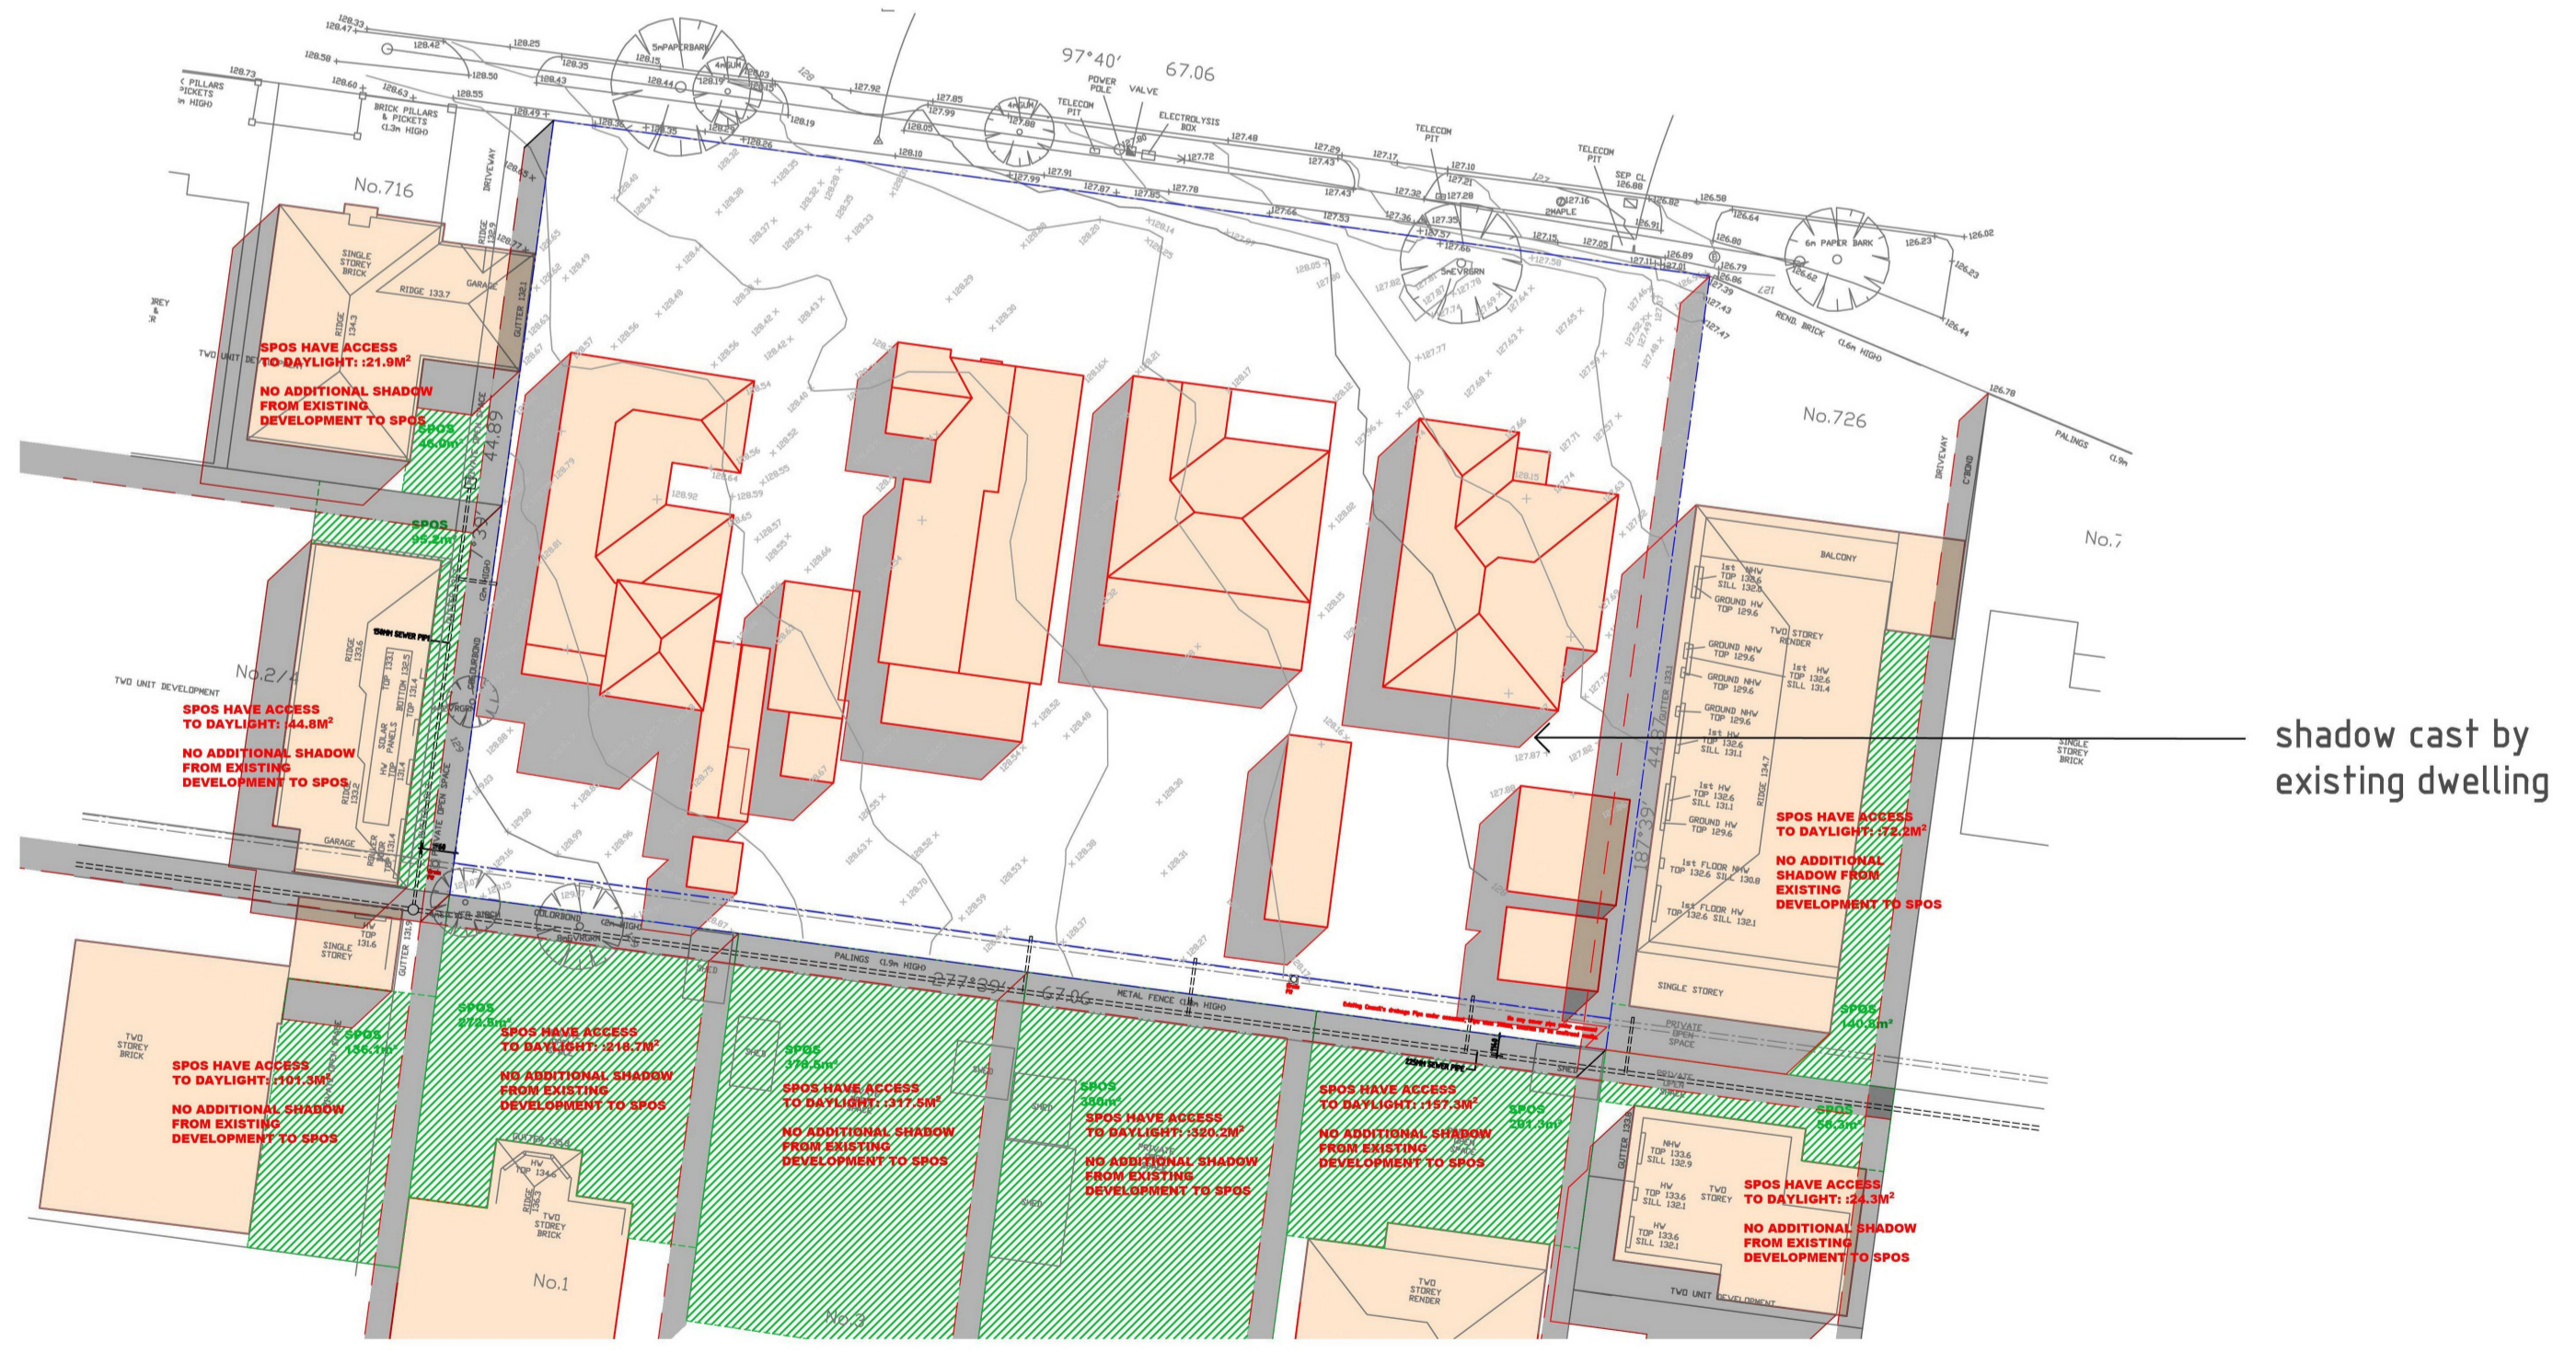

EXISTING SHADOW DIAGRAM SEP 22 10AM
SCALE 1:400 @ A1

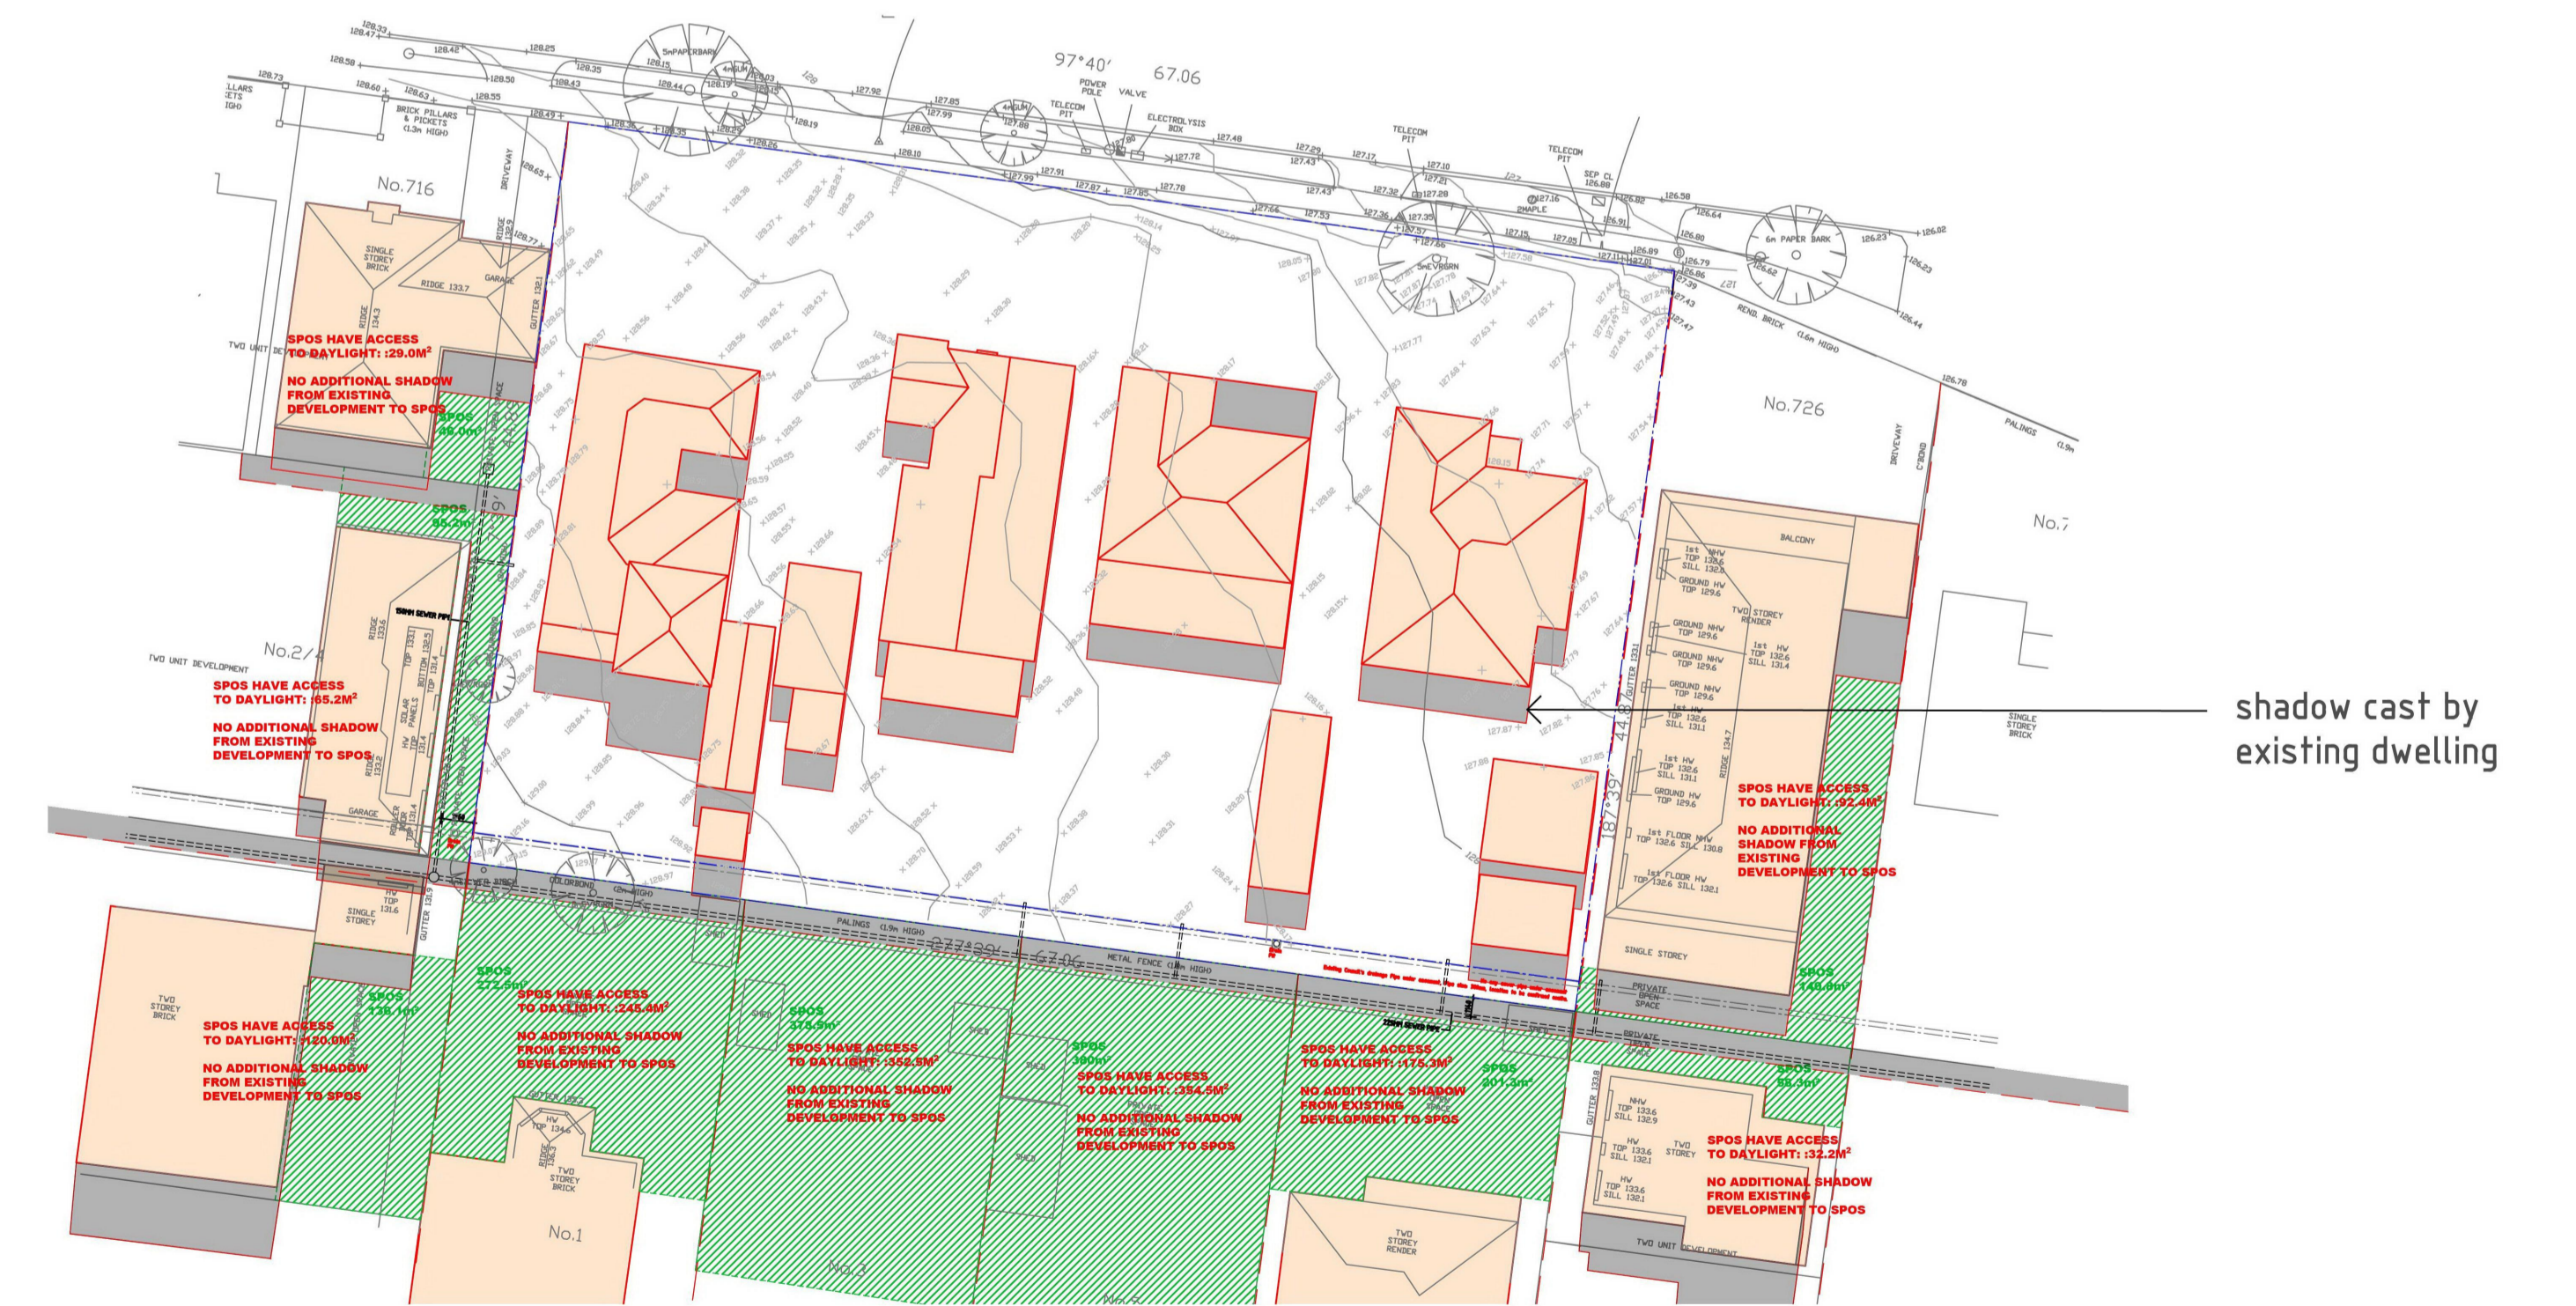

EXISTING SHADOW DIAGRAM SEP 22 12PM
SCALE 1:400 @ A1

Notes
 - DO NOT SCALE FROM DRAWINGS.
 - SITE & FLOOR LEVELS TO BE CONFIRMED ON SITE BY BUILDER PRIOR TO COMMENCEMENT OF ANY WORKS. ANY ERRORS, DISCREPANCIES OR OMISSIONS IN THE DRAWINGS, NOTATIONS OR DIMENSIONS SHALL BE IMMEDIATELY BROUGHT TO THE ATTENTION OF THE ARCHITECT FOR CLARIFICATION PRIOR TO WORKS COMMENCING.
 - ARCHITECTURAL DRAWINGS TO BE READ IN CONJUNCTION WITH SPECIFICATIONS, STRUCTURAL, MECHANICAL, ELECTRICAL, HYDRAULIC, LANDSCAPE ARCHITECTURAL DRAWINGS.
 - LOCATION OF ALL HARDWARE, FIXTURES AND FITTINGS TO BE CONFIRMED WITH ARCHITECT PRIOR TO WORKS COMMENCING.




Suite 202, 35 Whitehorse Road, Deepdene, VIC 3103
 Ph: (03) 9817 6788
 Email: info@jesseantarchitects.com.au
 www.jesseantarchitects.com.au
 ABN: 29 469 352 797

Project	718-724 High Street Road, Glen Waverley
Drawing	SHADOW DIAGRAM

Date	Rev	Description
2021.11.10	A	RFI
2022.03.02	B	RFI

Project Number	21-006		Drawing Number	TP23
Date	02-03-2022	Scale	1:200	Amendment
Drawn	ET	Checked	AL/JW	B

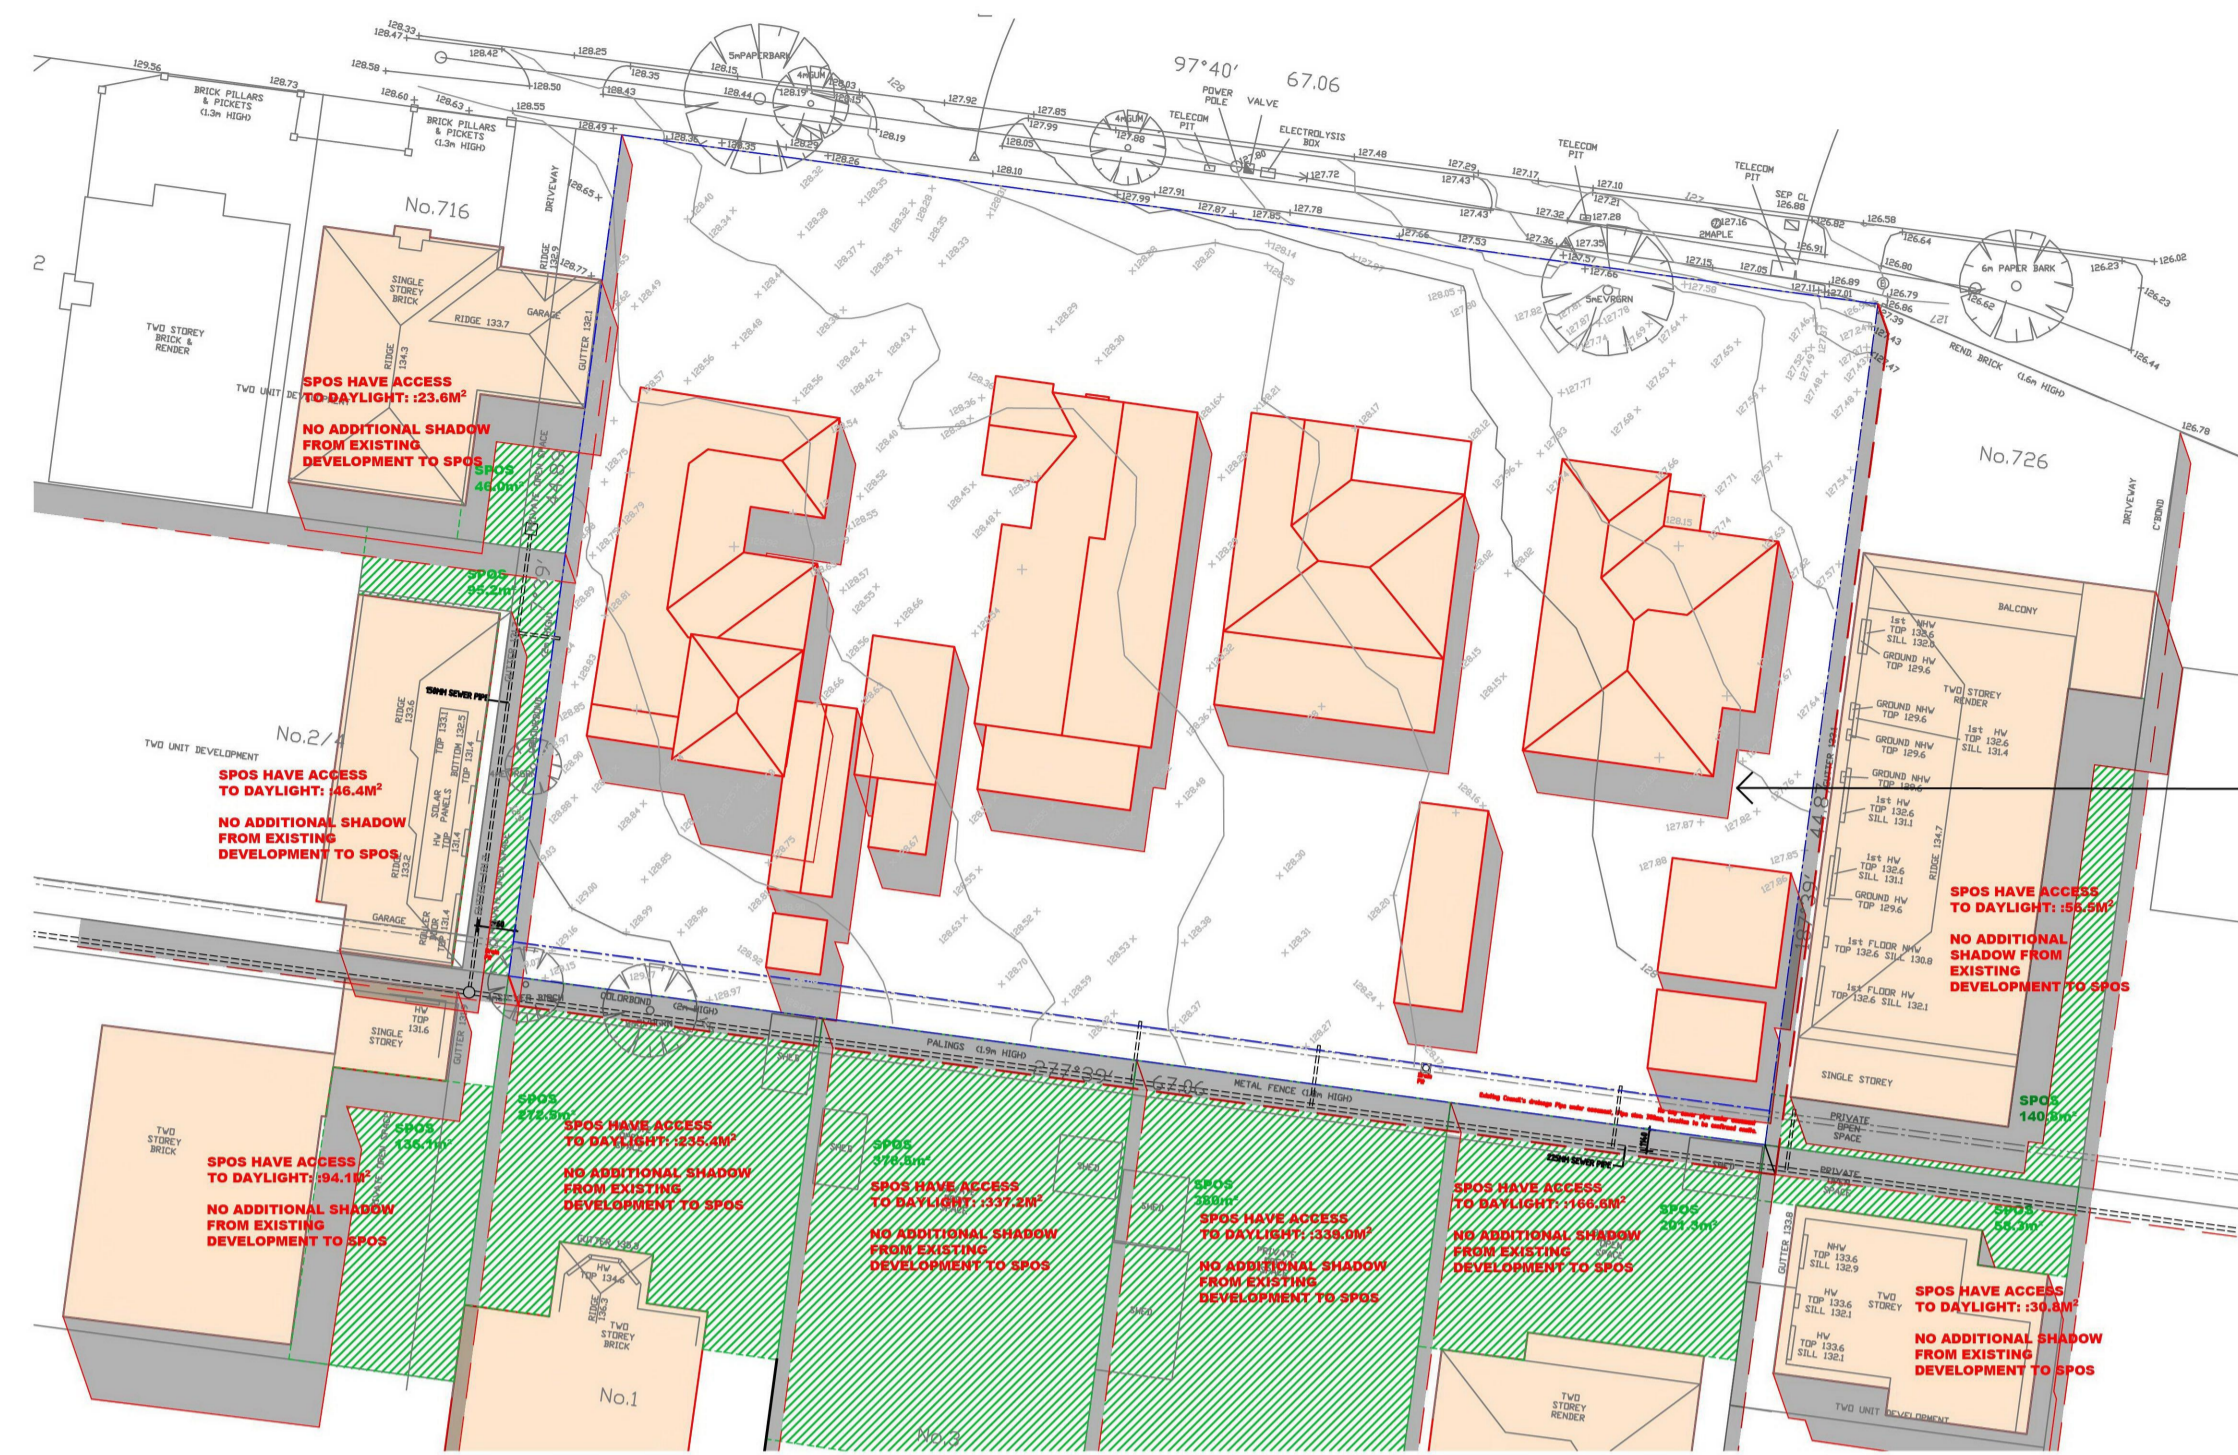


shadow cast by existing dwelling

EXISTING SHADOW DIAGRAM SEP 22 1PM
SCALE 1:400 @ A1



shadow cast by existing dwelling

EXISTING SHADOW DIAGRAM SEP 22 3PM
SCALE 1:400 @ A1

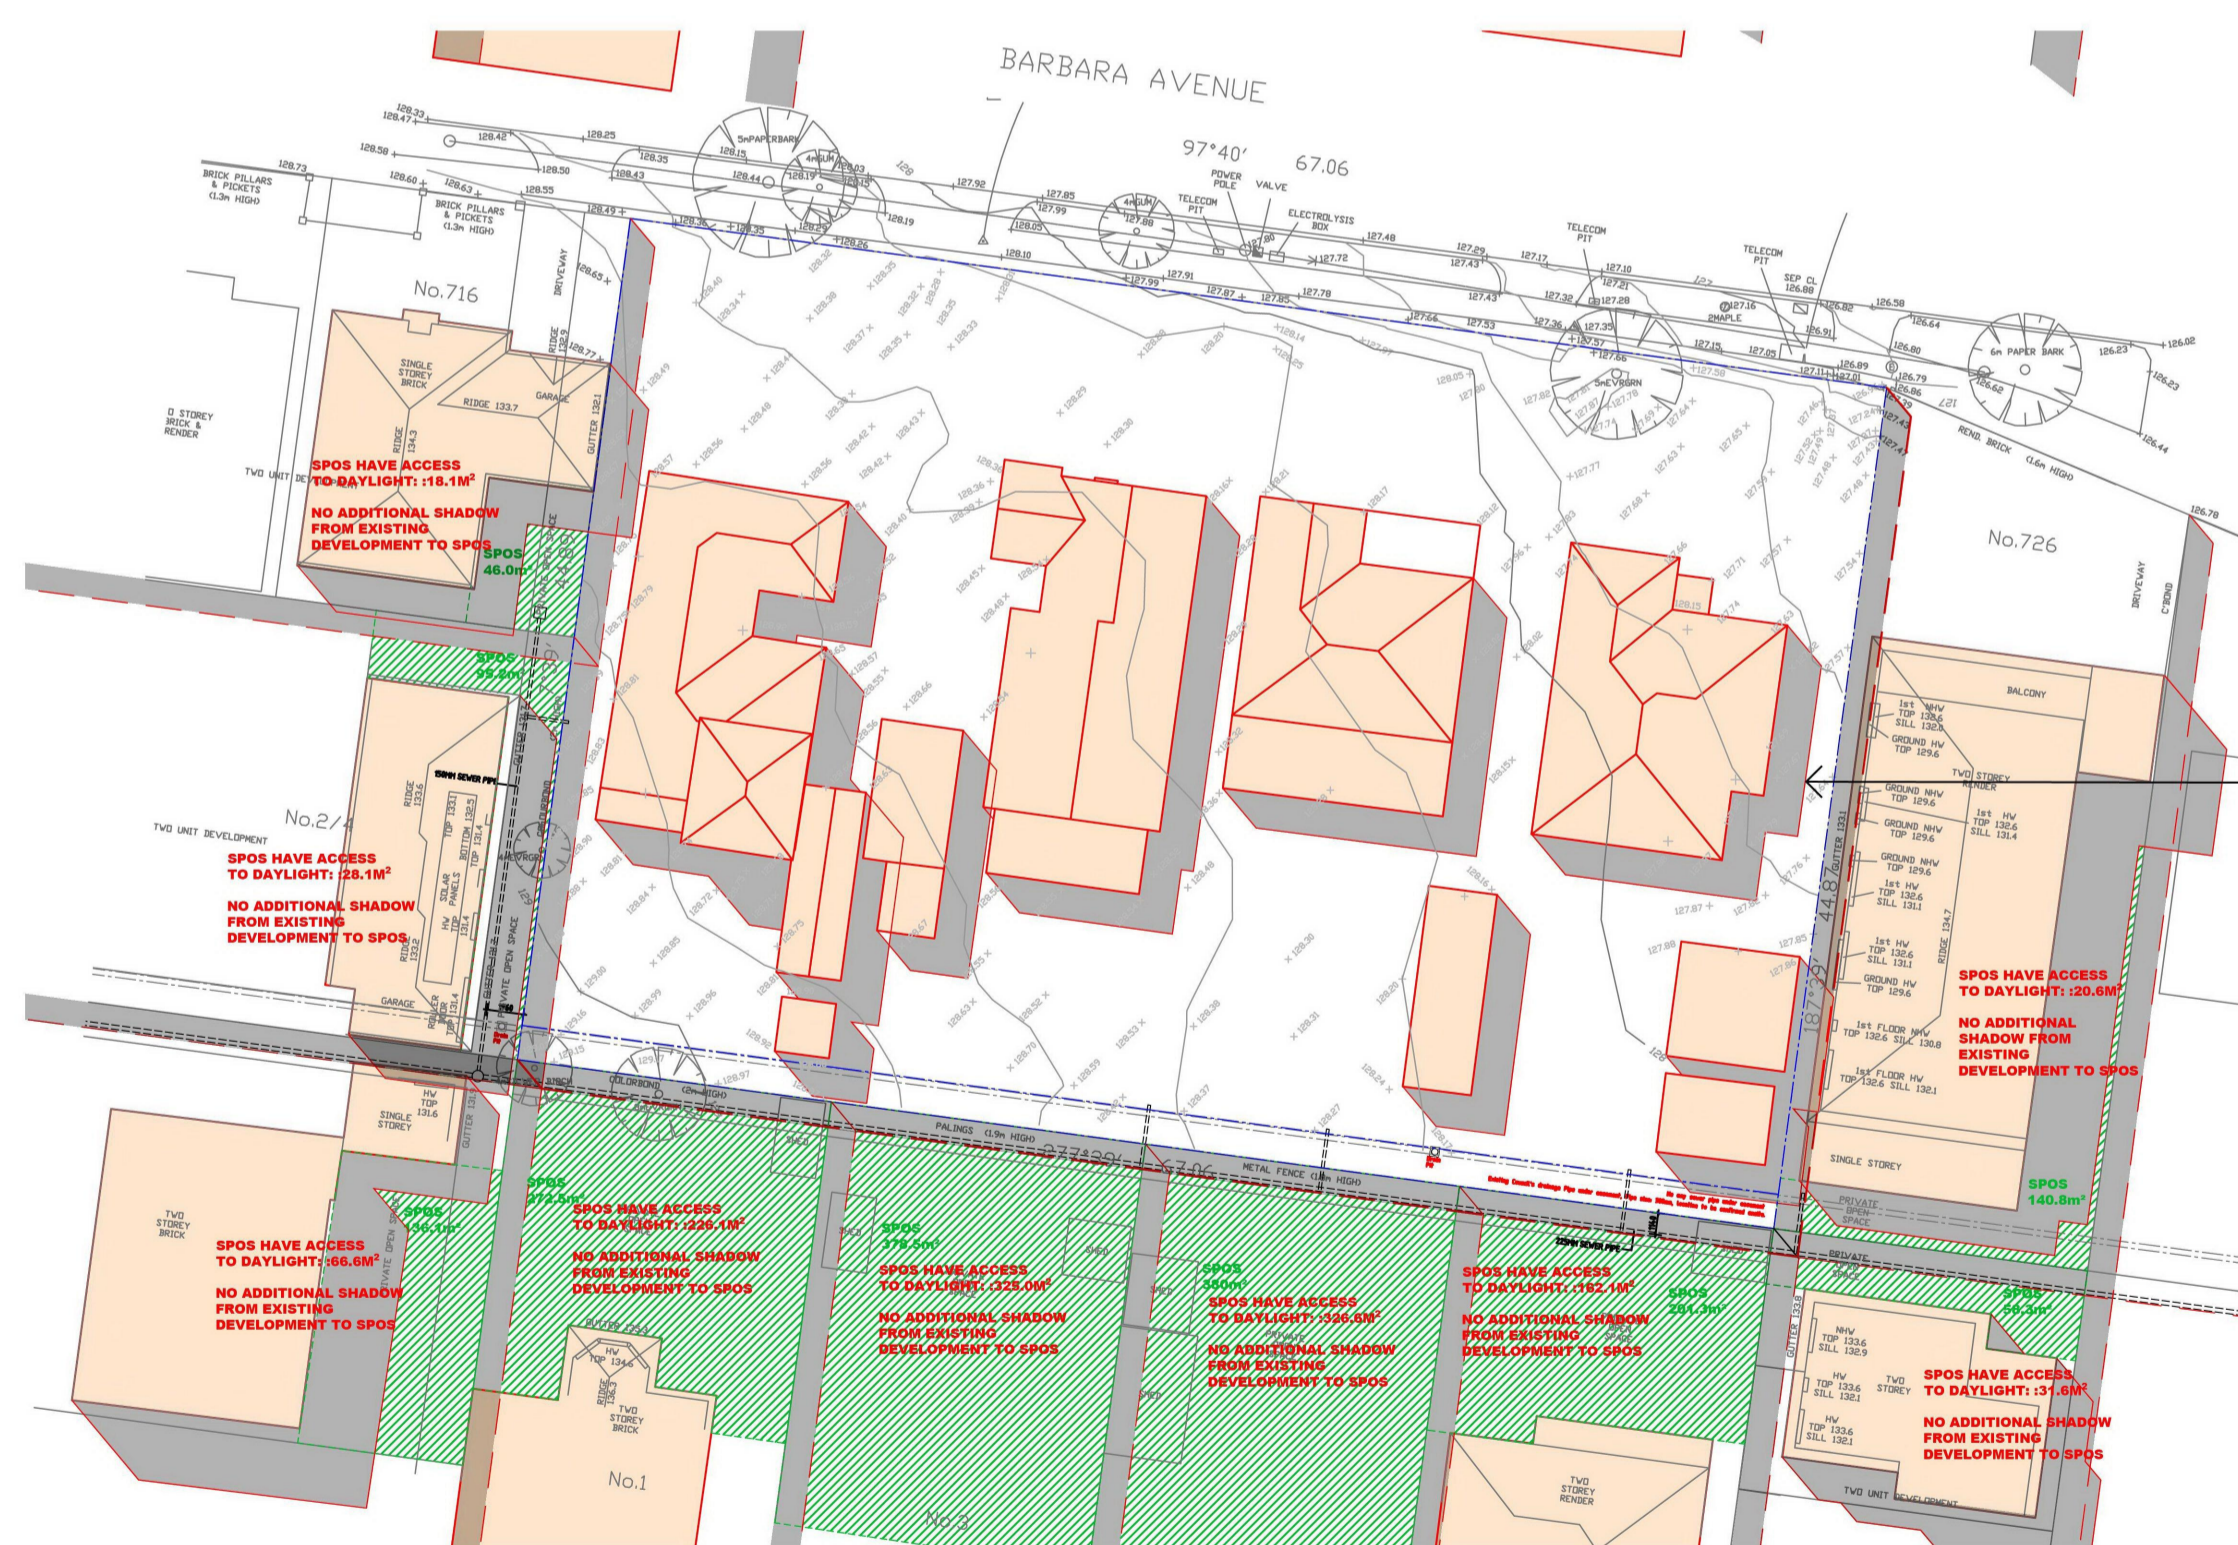

shadow cast by existing dwelling

EXISTING SHADOW DIAGRAM SEP 22 2PM
SCALE 1:400 @ A1

Notes
 - DO NOT SCALE FROM DRAWINGS.
 - SITE & FLOOR LEVELS TO BE CONFIRMED ON SITE BY BUILDER PRIOR TO COMMENCEMENT OF ANY WORKS. ANY ERRORS, DISCREPANCIES OR OMISSIONS IN THE DRAWINGS, NOTATIONS OR DIMENSIONS SHALL BE IMMEDIATELY BROUGHT TO THE ATTENTION OF THE ARCHITECT FOR CLARIFICATION PRIOR TO WORKS COMMENCING.
 - ARCHITECTURAL DRAWINGS TO BE READ IN CONJUNCTION WITH SPECIFICATIONS, STRUCTURAL, MECHANICAL, ELECTRICAL, HYDRAULIC, LANDSCAPE ARCHITECTURAL DRAWINGS.
 - LOCATION OF ALL HARDWARE, FIXTURES AND FITTINGS TO BE CONFIRMED WITH ARCHITECT PRIOR TO WORKS COMMENCING.




Suite 202, 35 Whitehorse Road, Deepdene, VIC 3103
 Ph: (03) 9817 6788
 Email: info@jesseantarchitects.com.au
 www.jesseantarchitects.com.au
 ABN: 29 469 352 797

Project
 718-724 High Street Road, Glen Waverley

Drawing
 SHADOW DIAGRAM

Date	Rev	Description
2021.11.10	A	RFI
2022.03.02	B	RFI

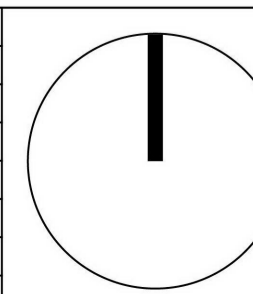

Project Number 21-006		Drawing Number TP24	
Date	02-03-2022	Scale	1:200
Drawn	ET	Checked	AL/JW
		Amendment B	