


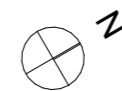

----- PROPOSED SHADOW ON GROUND



METAXAS ARCHITECTS PTY LTD. ABN 180 791 78626. 114 CARDIGAN STREET, CARLTON VIC 3053, AUSTRALIA
 TEL 03 9349 5344 EMAIL mail@metaxasarch.com WEB: www.metaxasarch.com



Client	KANG Y CHAI		
Project Name	STUDENT HOUSING		
	1959-63 DANDENONG ROAD & 75 BEDDOE AVE, CLAYTON		
Scale:	1:500	@ A3	Date: 20 MAY 2021
Status:	SKETCH		
Project No:	18.027	Drawing No.:	TP.5.1 A
Plot Date:		Rev.:	A

M:\2018\18.027 Dandenong Rd Clayton\91 Model\18.027\23 Dandenong TP_A 230720.pln

Drawing Title:			
9AM SHADOW (22 SEPT EQUINOX)			
Scale:	1:500	@ A3	Date: 20 MAY 2021
Status:	SKETCH		
Project No:	18.027	Drawing No.:	TP.5.1 A
Plot Date:		Rev.:	A



----- PROPOSED SHADOW ON GROUND



METAXAS ARCHITECTS PTY LTD. ABN 180 791 78626. 114 CARDIGAN STREET, CARLTON VIC 3053, AUSTRALIA
 TEL 03 9349 5344 EMAIL mail@metaxasarch.com WEB: www.metaxasarch.com




Client	KANG Y CHAI		
Project Name	STUDENT HOUSING		
Project No.	1959-63 DANDENONG ROAD & 75 BEDDOE AVE, CLAYTON		

M:\2018\18.027 Dandenong Rd Clayton\91 Model\18.027\23 Dandenong TP_A 230720.pln

Drawing Title:	10AM SHADOW (22 SEPT EQUINOX)		
Scale:	1:500	@ A3	Date: 20 MAY 2021
Status:	SKETCH	Checked By:	
Project No:	18.027	Drawing No.:	TP.5.2
Plot Date:		Rev.:	A

3/05/2023

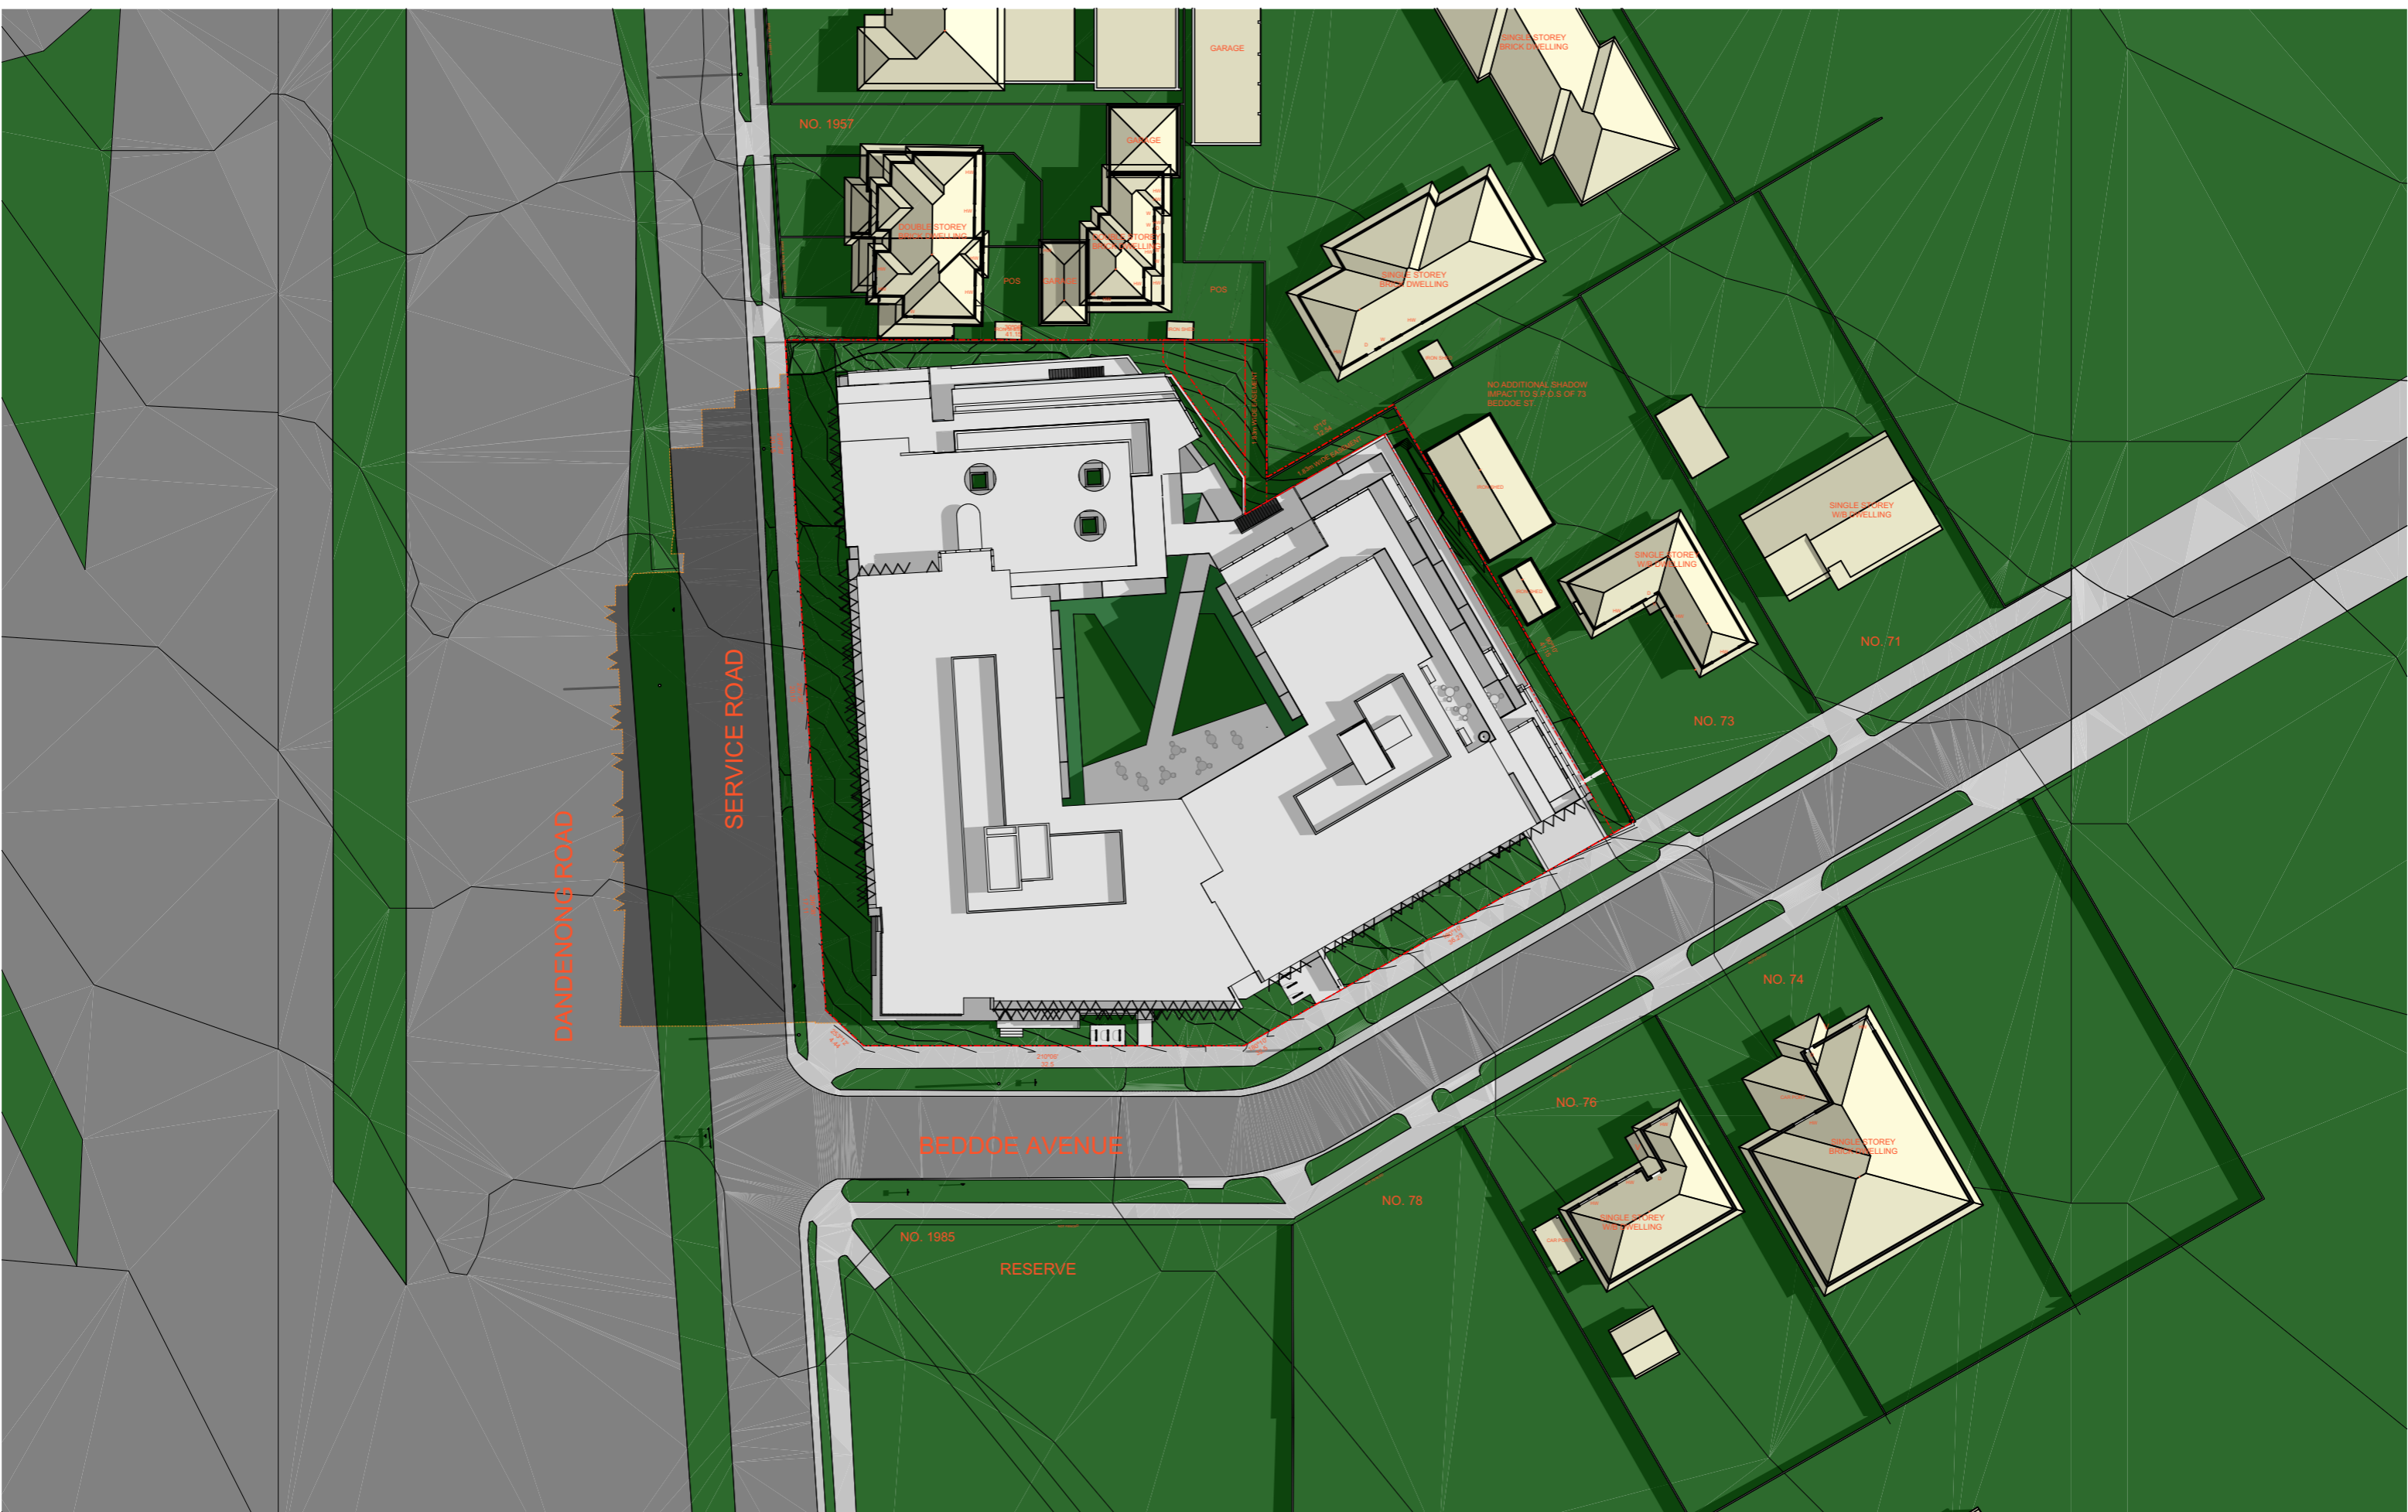

----- PROPOSED SHADOW ON GROUND



METAXAS ARCHITECTS PTY LTD. ABN 180 791 78626. 114 CARDIGAN STREET, CARLTON VIC 3053, AUSTRALIA
 TEL 03 9349 5344 EMAIL mail@metaxasarch.com WEB: www.metaxasarch.com



Client	KANG Y CHAI		
Project Name	STUDENT HOUSING		
Project No.	1959-63 DANDENONG ROAD & 75 BEDDOE AVE, CLAYTON		

M:\2018\18.027 Dandenong Rd Clayton\61 Model\18.027\23 Dandenong TP_A 230720.pln


Drawing Title:	11AM SHADOW (22 SEPT EQUINOX)		
Scale:	1:500	@ A3	Date: 20 MAY 2021
Status:	SKETCH		
Project No.	18.027	Drawing No.:	TP.5.3 A
Plot Date:	3/05/2023		



----- PROPOSED SHADOW ON GROUND



METAXAS ARCHITECTS PTY LTD. ABN 180 791 78626. 114 CARDIGAN STREET, CARLTON VIC 3053, AUSTRALIA
 TEL 03 9349 5344 EMAIL mail@metaxasarch.com WEB: www.metaxasarch.com

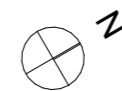

Client	KANG Y CHAI		
Project Name	STUDENT HOUSING		
1959-63 DANDENONG ROAD & 75 BEDDOE AVE, CLAYTON			
Scale:	1:500	@ A3	Date: 20 MAY 2021
Status:	SKETCH		
Project No:	18.027	Drawing No.:	TP.5.4 A
Plot Date:	3/05/2023		

M:\2018\18.027 Dandenong Rd Clayton\91 Model\18.027\23 Dandenong TP_A 230720.pln

Drawing Title:	12PM SHADOW (22 SEPT EQUINOX)		
Scale:	1:500	@ A3	Date: 20 MAY 2021
Status:	SKETCH		
Project No:	18.027	Drawing No.:	TP.5.4 A
Plot Date:	3/05/2023		



----- PROPOSED SHADOW ON GROUND




METAXAS ARCHITECTS PTY LTD. ABN 180 791 78626. 114 CARDIGAN STREET, CARLTON VIC 3053, AUSTRALIA
 TEL 03 9349 5344 EMAIL mail@metaxasarch.com WEB: www.metaxasarch.com



Client	KANG Y CHAI		
Project Name	STUDENT HOUSING		
	1959-63 DANDENONG ROAD & 75 BEDDOE AVE, CLAYTON		

M:\2018\18.027 Dandenong Rd Clayton\01 Model\18.027\23 Dandenong TP_A 230720.pln

Drawing Title:	1PM SHADOW (22 SEPT EQUINOX)		
Scale:	1:500	@ A3	Date: 20 MAY 2021
Status:	SKETCH		
Project No:	18.027	Drawing No.:	TP.5.5 A
Plot Date:		Rev.:	A

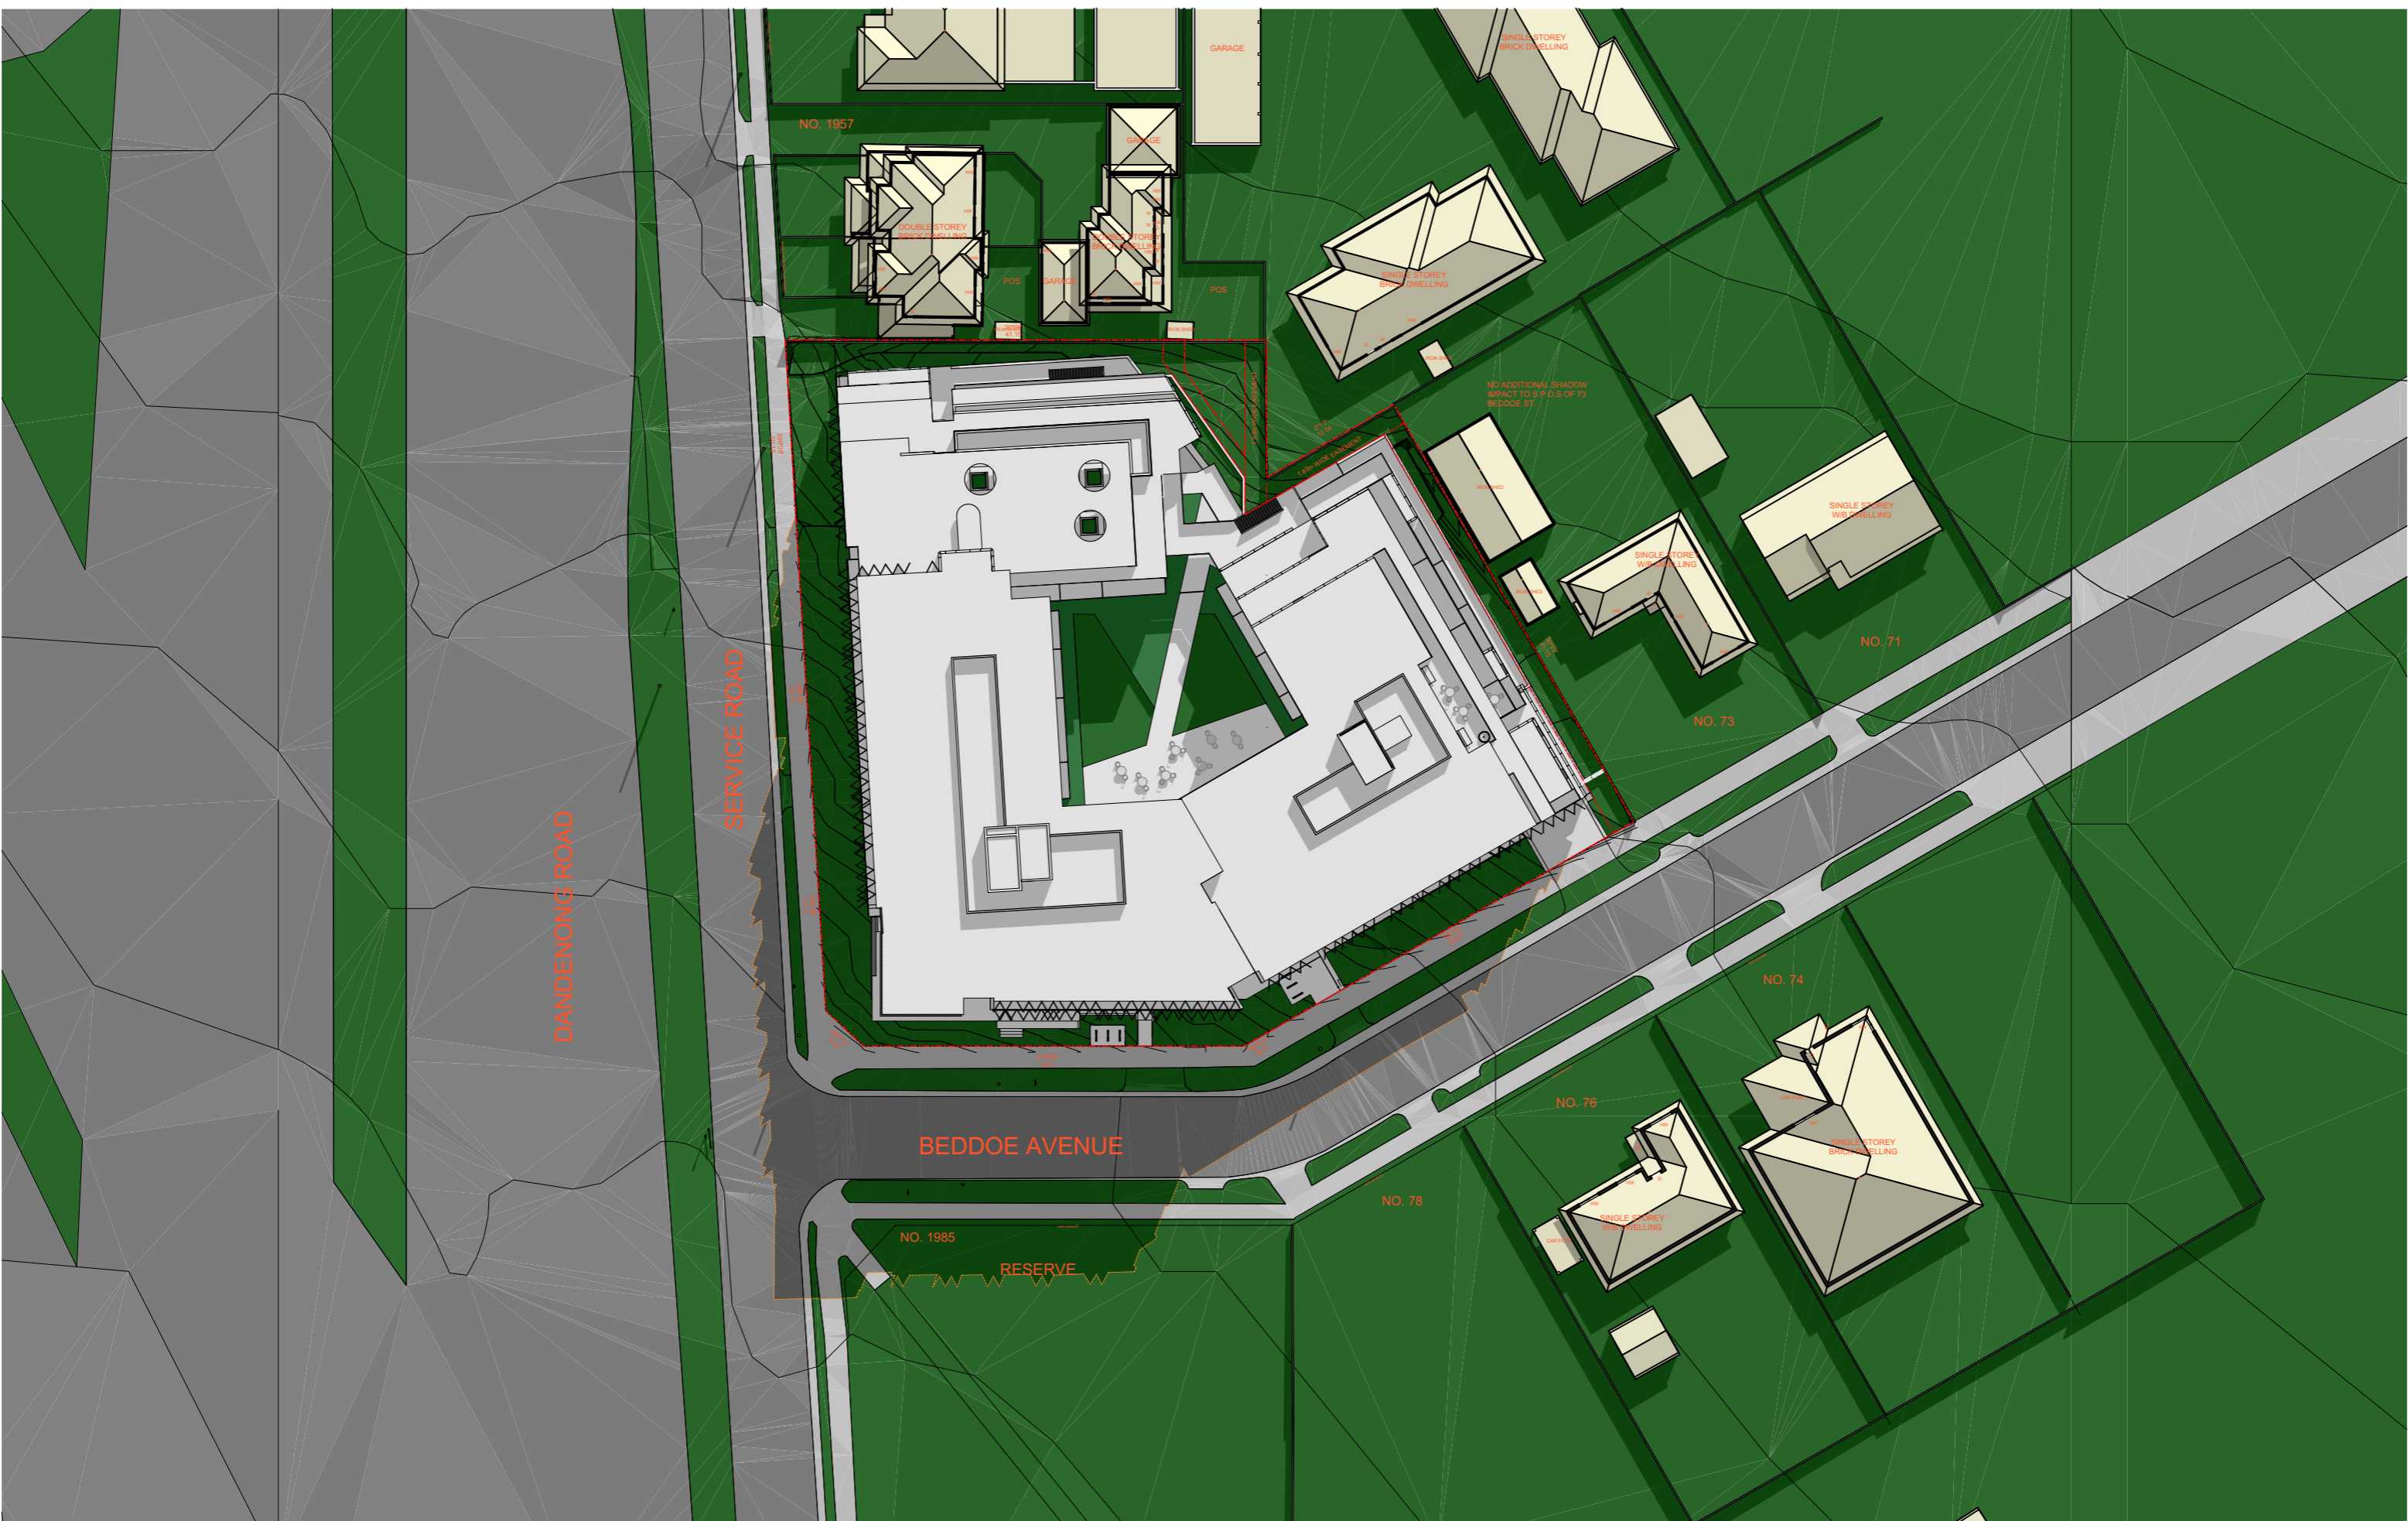

----- PROPOSED SHADOW ON GROUND



METAXAS ARCHITECTS PTY LTD. ABN 180 791 78626. 114 CARDIGAN STREET, CARLTON VIC 3053, AUSTRALIA
 TEL 03 9349 5344 EMAIL mail@metaxasarch.com WEB: www.metaxasarch.com



Client KANG Y CHAI	
Project Name STUDENT HOUSING	
Project Address 1959-63 DANDENONG ROAD & 75 BEDDOE AVE, CLAYTON	

M:\2018\18.027 Dandenong Rd Clayton\691 Model\18.027\23 Dandenong TP_A 230720.pln

Drawing Title: 2PM SHADOW (22 SEPT EQUINOX)		
Scale: 1:500 @ A3	Date: 20 MAY 2021	
Status: SKETCH	Checked By:	
Project No: 18.027	Drawing No.: TP.5.6	Rev.: A
Plot Date:	3/05/2023	



----- PROPOSED SHADOW ON GROUND




METAXAS ARCHITECTS PTY LTD. ABN 180 791 78626. 114 CARDIGAN STREET, CARLTON VIC 3053, AUSTRALIA
 TEL 03 9349 5344 EMAIL mail@metaxasarch.com WEB: www.metaxasarch.com



Client	KANG Y CHAI		
Project Name	STUDENT HOUSING		
	1959-63 DANDENONG ROAD & 75 BEDDOE AVE, CLAYTON		


M:\2018\18.027 Dandenong Rd Clayton\01 Model\18.027\23 Dandenong TP_A 230720.pln

Drawing Title:	3PM SHADOW (22 SEPT EQUINOX)		
Scale:	1:500	@ A3	Date: 20 MAY 2021
Status:	SKETCH	Checked By:	
Project No:	18.027	Drawing No.:	TP.5.7
Plot Date:		Rev.:	A

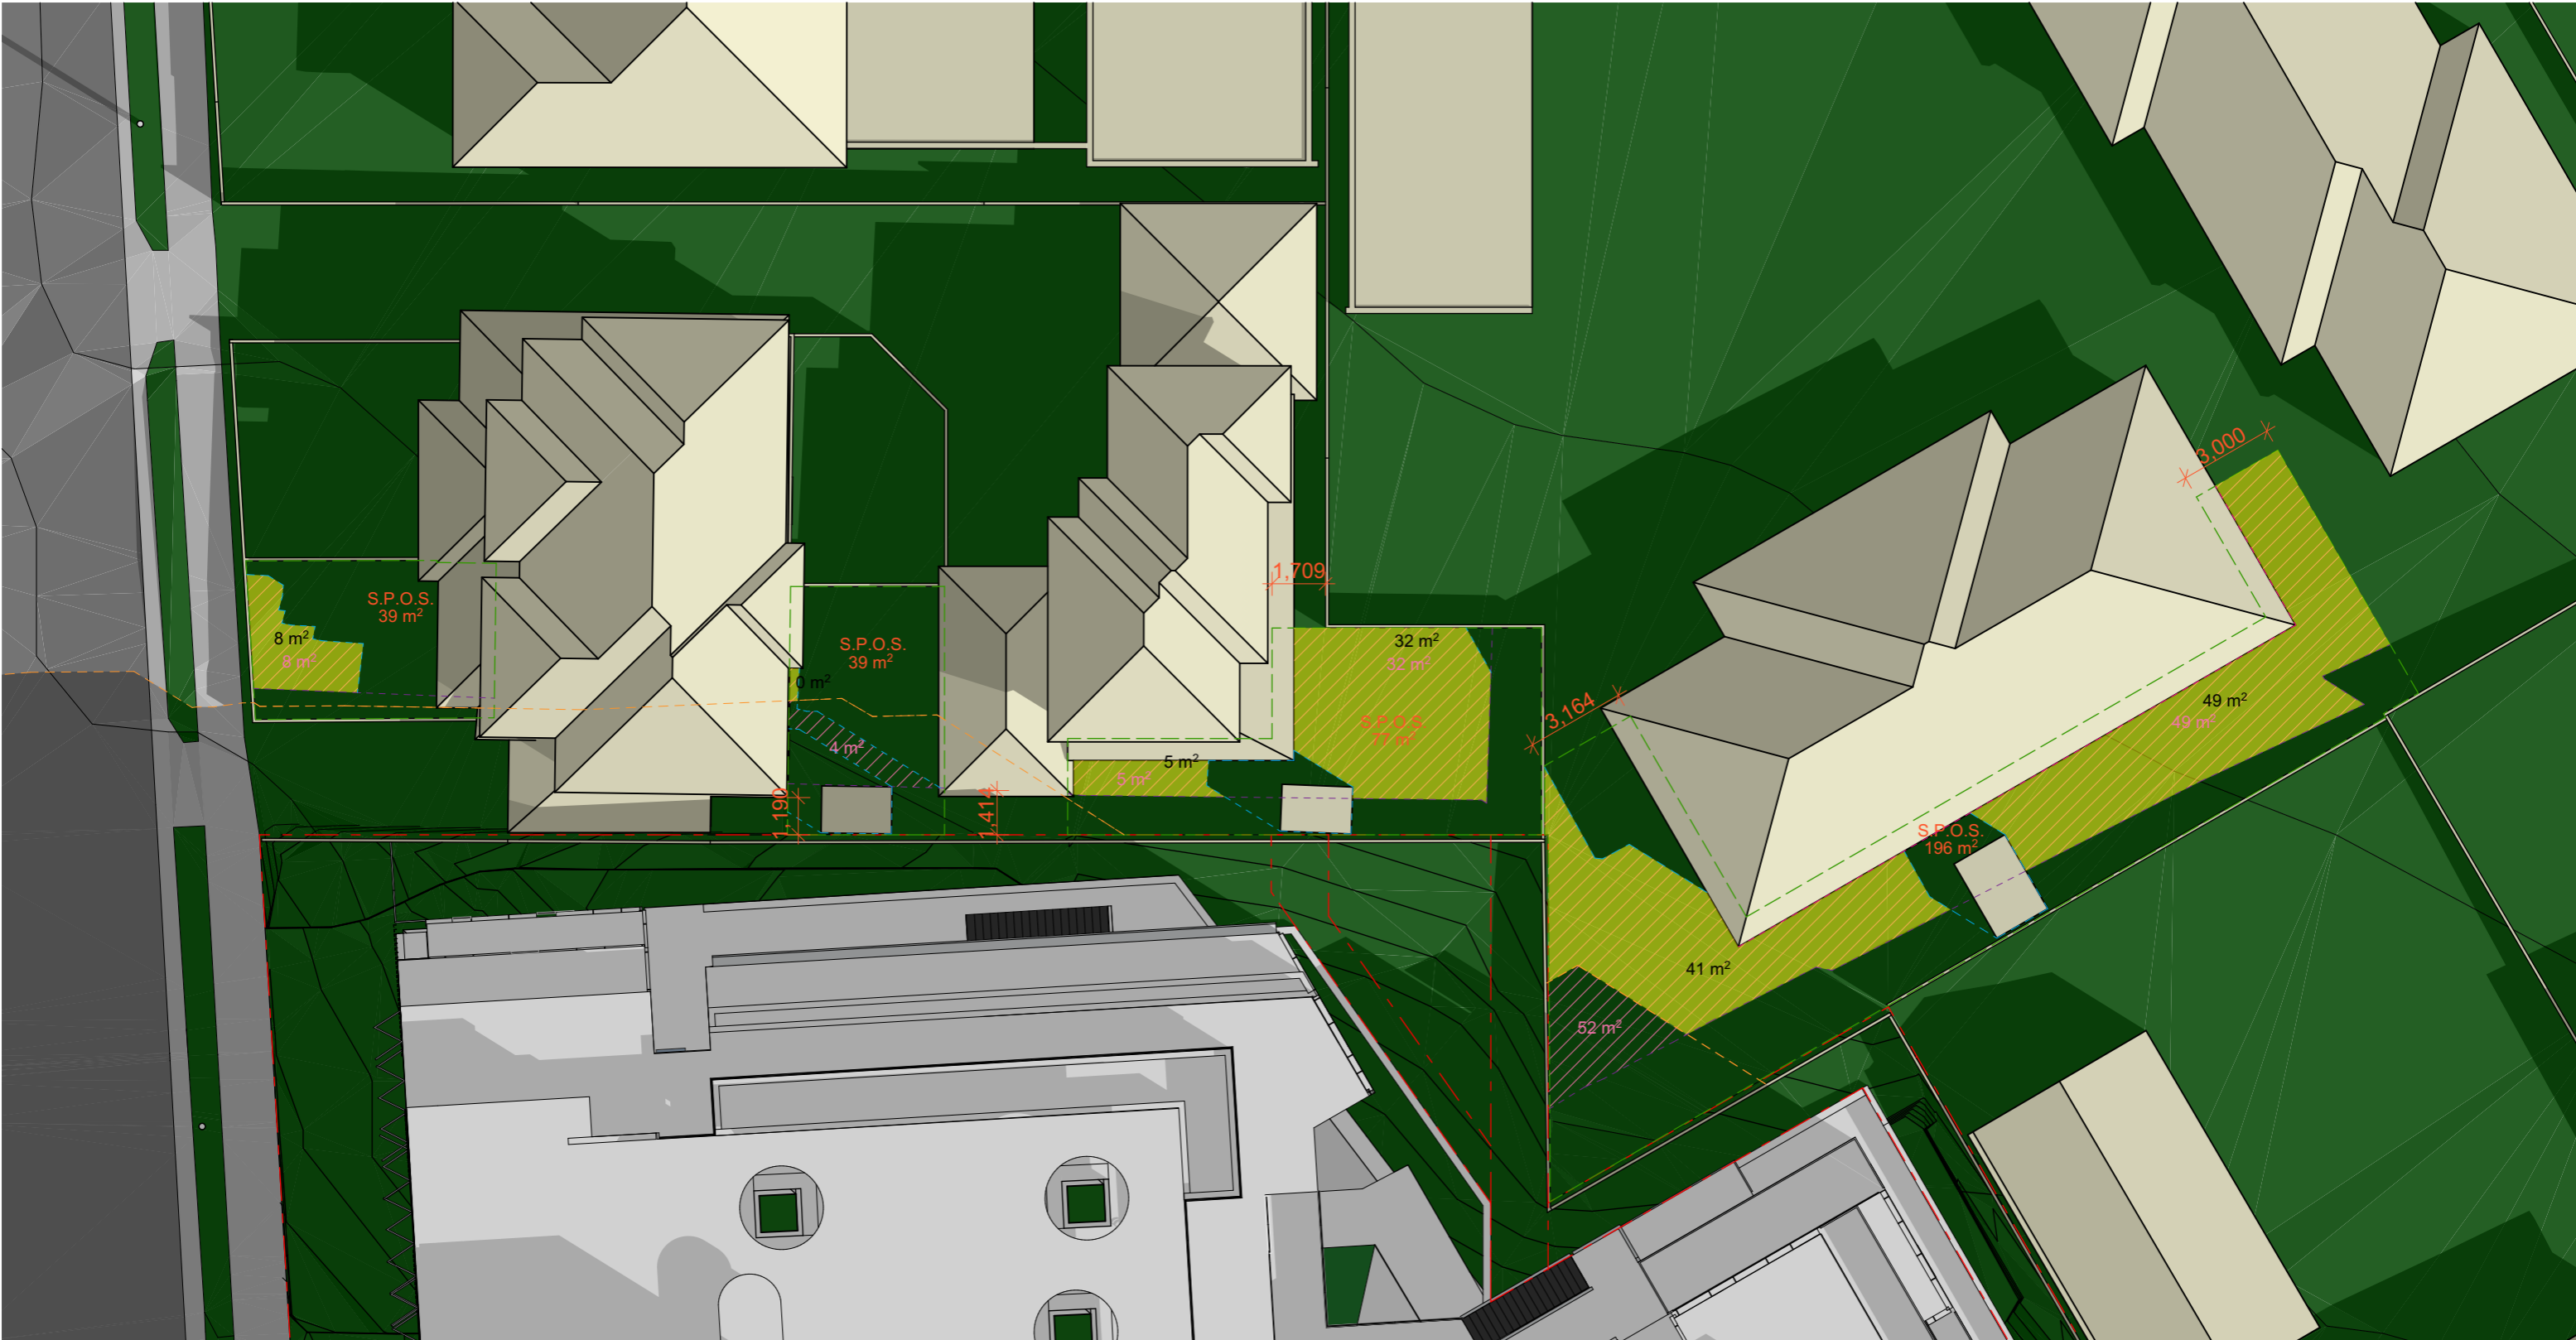

METAXAS ARCHITECTS PTY LTD. ABN 180 791 78626. 114 CARDIGAN STREET, CARLTON VIC 3053, AUSTRALIA
 TEL 03 9349 5344 EMAIL mail@metaxasarch.com WEB: www.metaxasarch.com


- PROPOSED SHADOW ON GROUND
- SHADOW BY ADJOINING FENCE
- SHADOW BY ADJOINING BUILDING
- EXTENT OF S.P.O.S.
- /// m² EXISTING AREA WITH SUNLIGHT
- m² PROPOSED AREA WITH SUNLIGHT

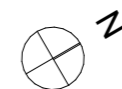

Client KANG Y CHAI	
Project Name STUDENT HOUSING	
Project No. 1959-63 DANDENONG ROAD & 75 BEDDOE AVE, CLAYTON	


M:\2018\18.027 Dandenong Rd Clayton\91 Model\18.027\23 Dandenong TP_A 230720.pln

Drawing Title: 9AM NEIGHBOURS' SPOS ANALYSIS		
Scale: 1:200 @ A3	Date: 20 MAY 2021	Checked By:
Status: SKETCH	Project No.: 18.027	Rev.: A
Drawing No.: TP.5.8	Plot Date: 3/05/2023	

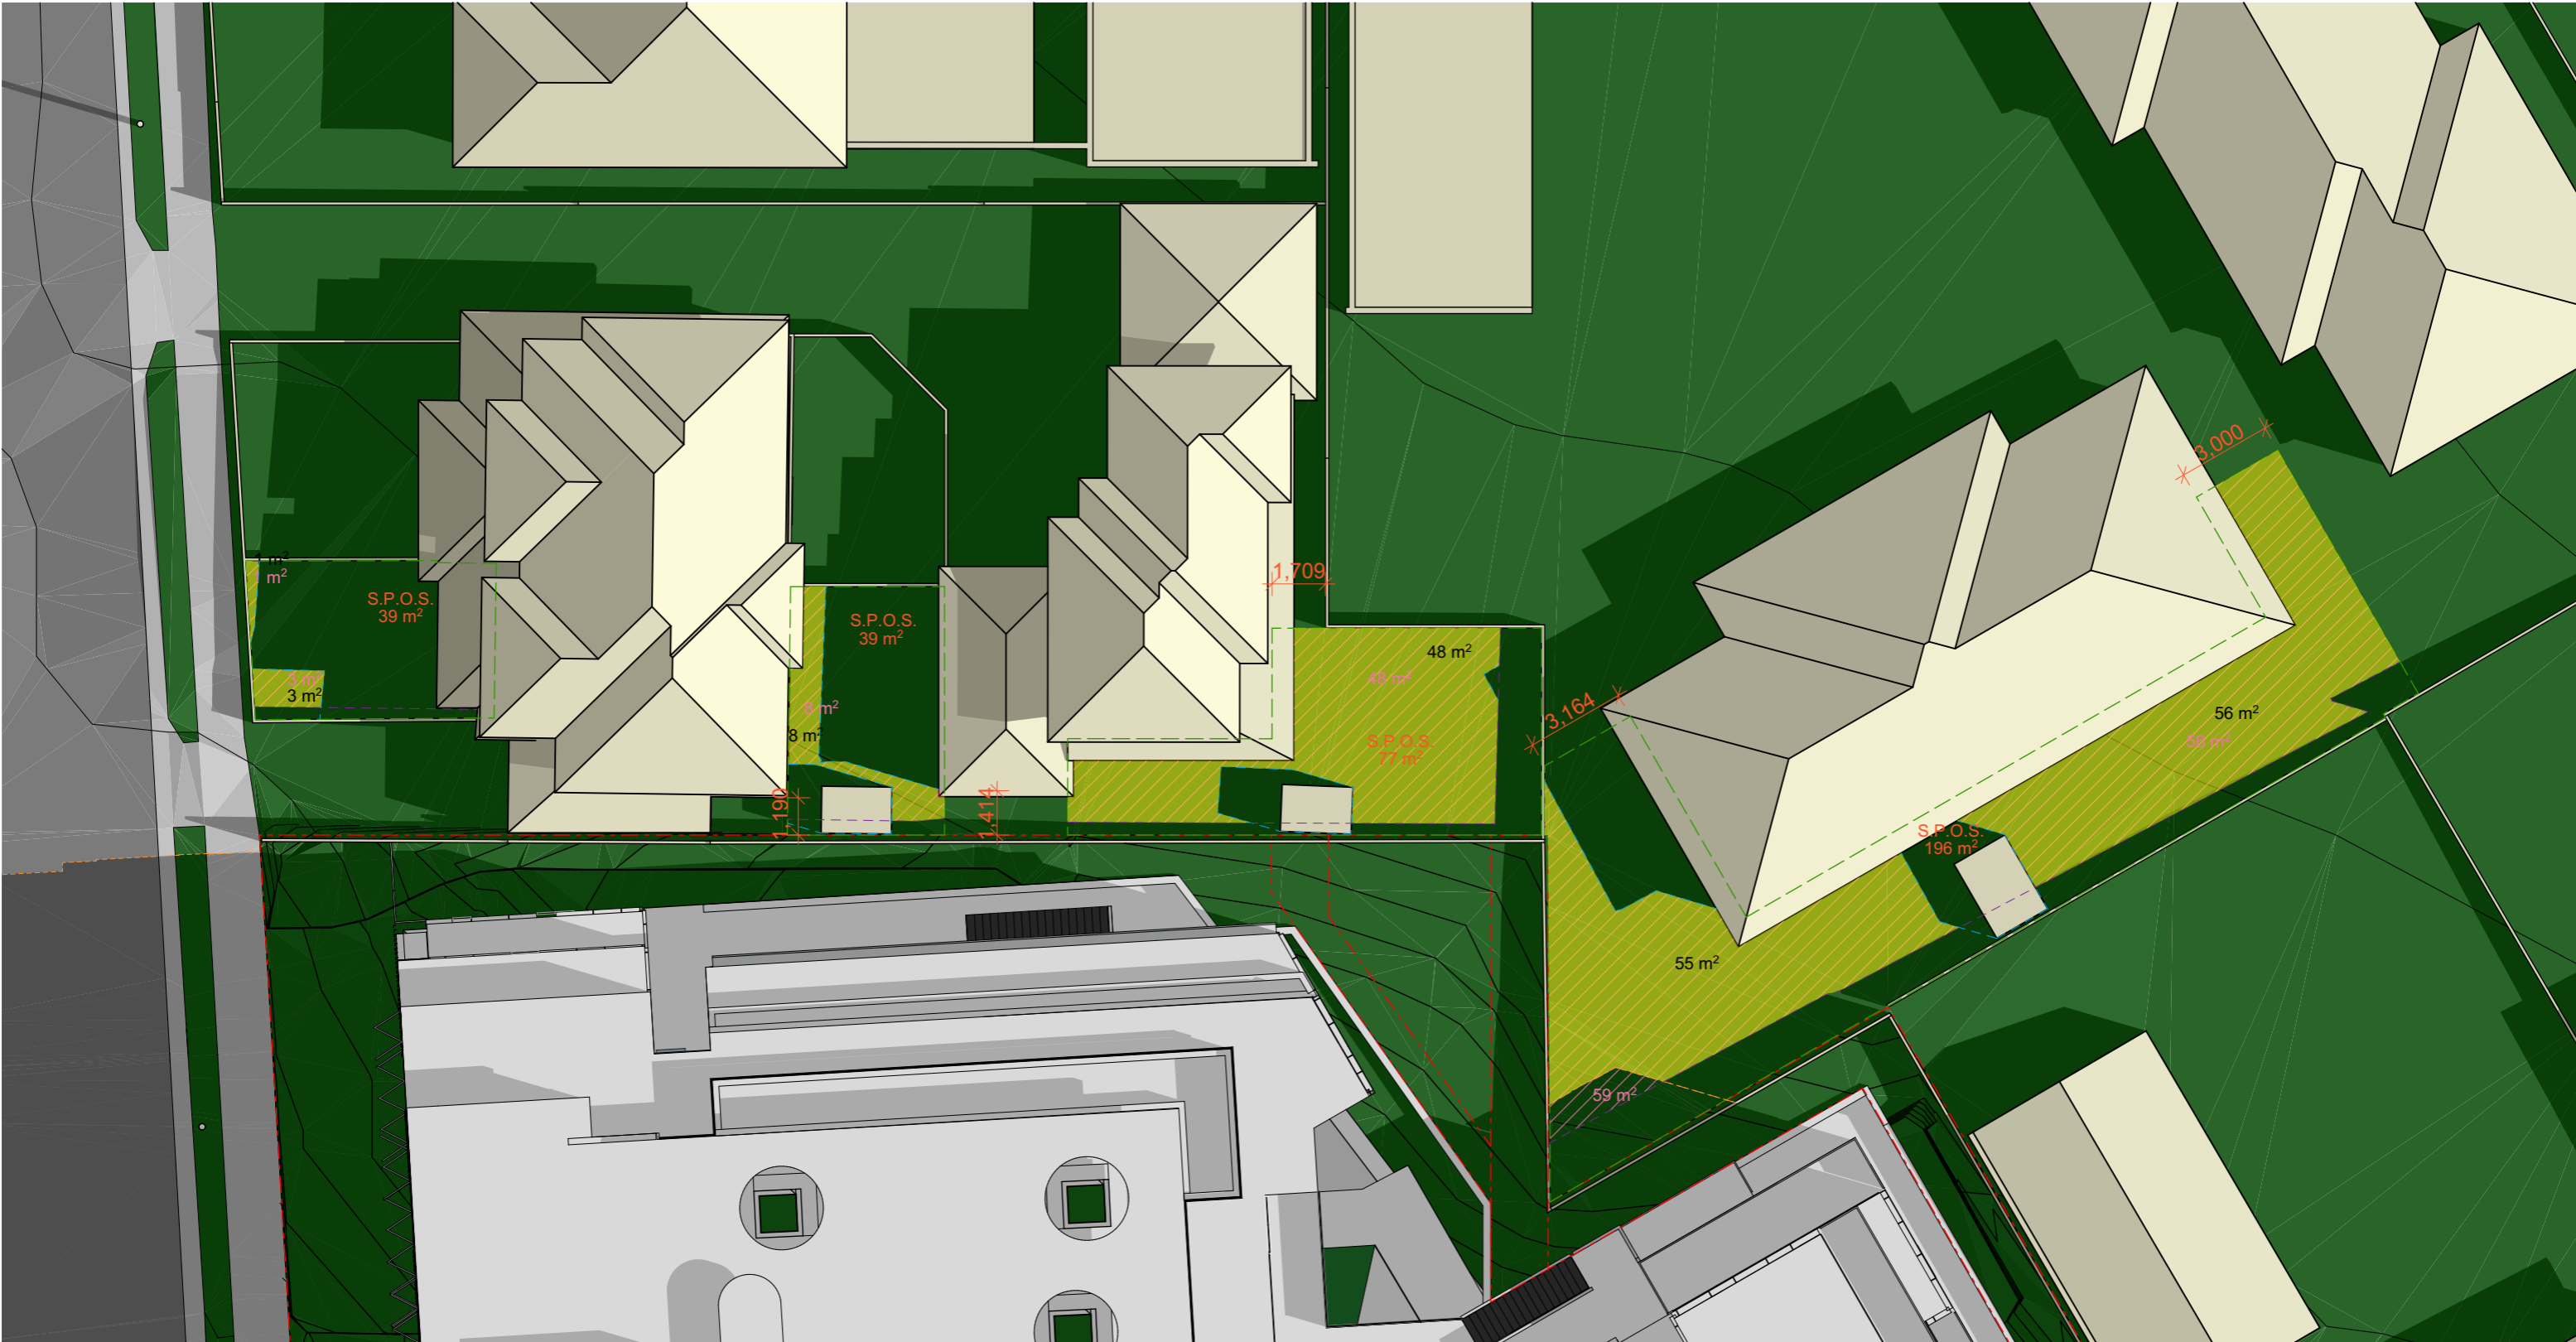

METAXAS ARCHITECTS PTY LTD. ABN 180 791 78626. 114 CARDIGAN STREET, CARLTON VIC 3053, AUSTRALIA
 TEL 03 9349 5344 EMAIL mail@metaxasarch.com WEB: www.metaxasarch.com

- PROPOSED SHADOW ON GROUND
- SHADOW BY ADJOINING FENCE
- SHADOW BY ADJOINING BUILDING
- EXTENT OF S.P.O.S.
- /// m² EXISTING AREA WITH SUNLIGHT
- m² PROPOSED AREA WITH SUNLIGHT

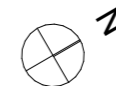

Client KANG Y CHAI	
Project Name STUDENT HOUSING	
1959-63 DANDENONG ROAD & 75 BEDDOE AVE, CLAYTON	

M:\2018\18.027 Dandenong Rd Clayton\91 Model\18.027\23 Dandenong TP_A 230720.pln

Drawing Title: 10AM NEIGHBOURS' SPOS ANALYSIS		
Scale: 1:200 @ A3	Date: 20 MAY 2021	
Status: SKETCH	Checked By:	
Project No: 18.027	Drawing No.: TP.5.9	Rev.: A
Plot Date:	3/05/2023	