




SHADOW DIAGRAM **9AM**

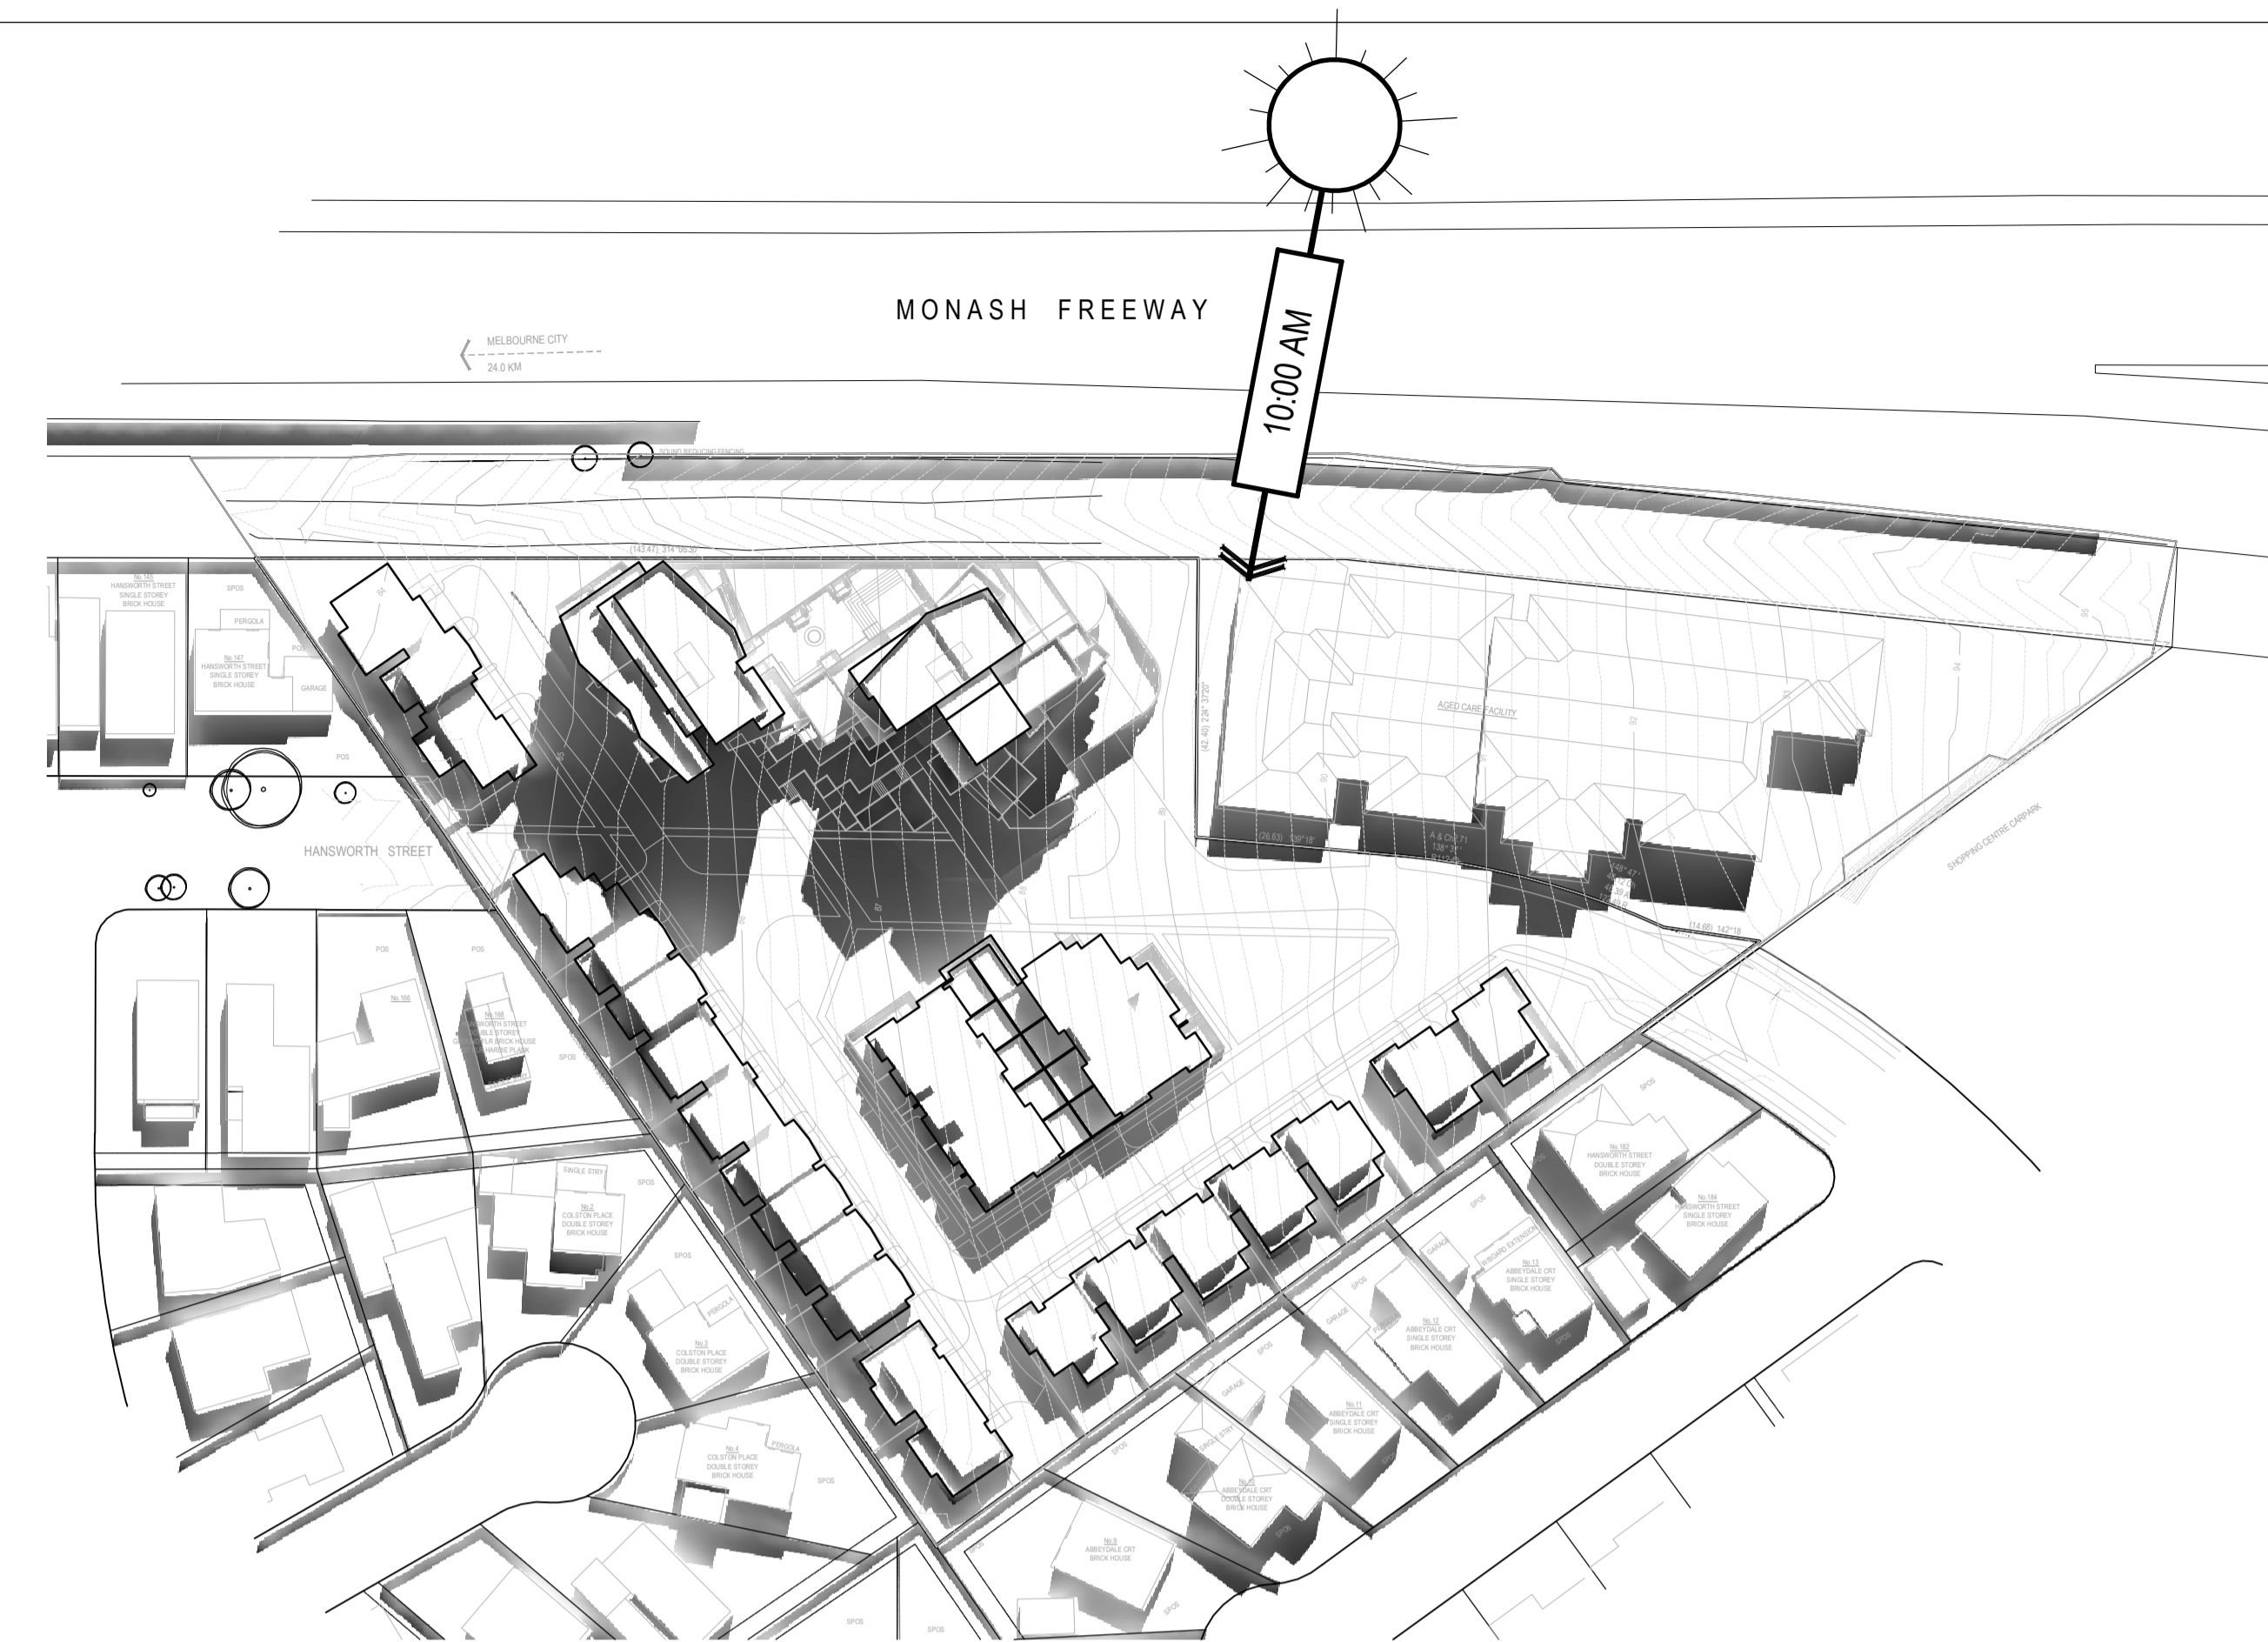


SHADOW DIAGRAM **10AM**

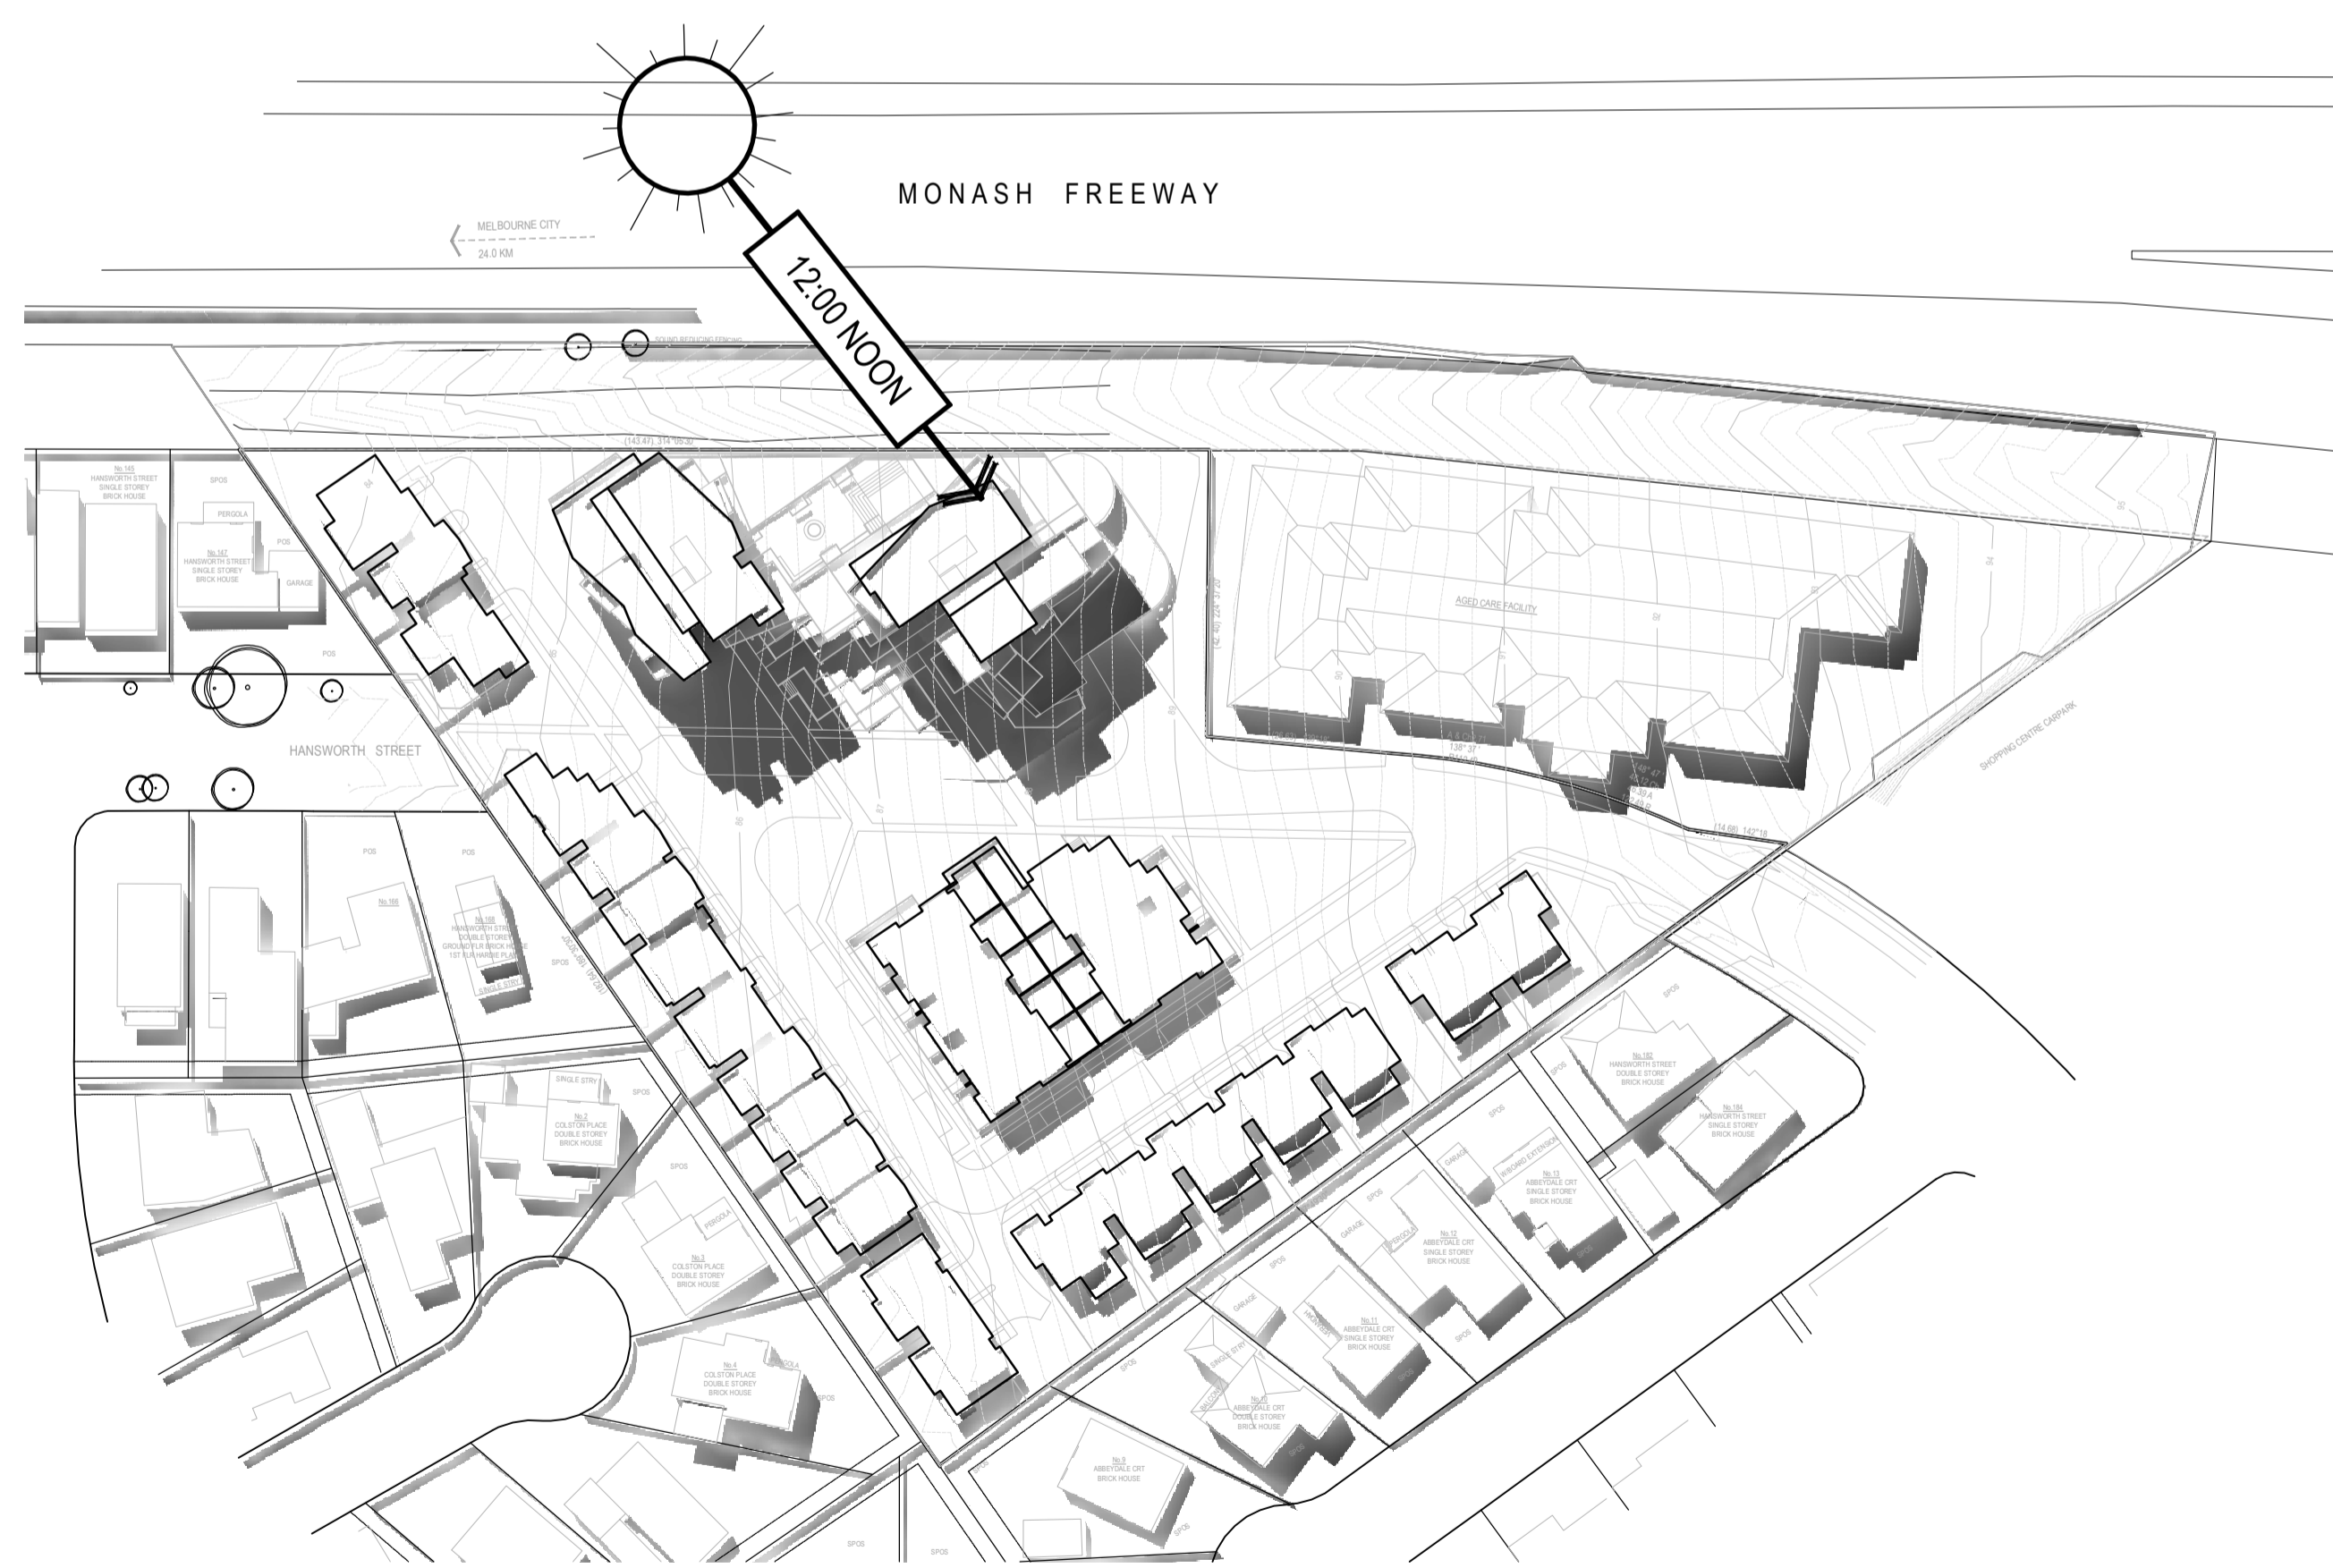

SHADOW DIAGRAM **12 NOON**

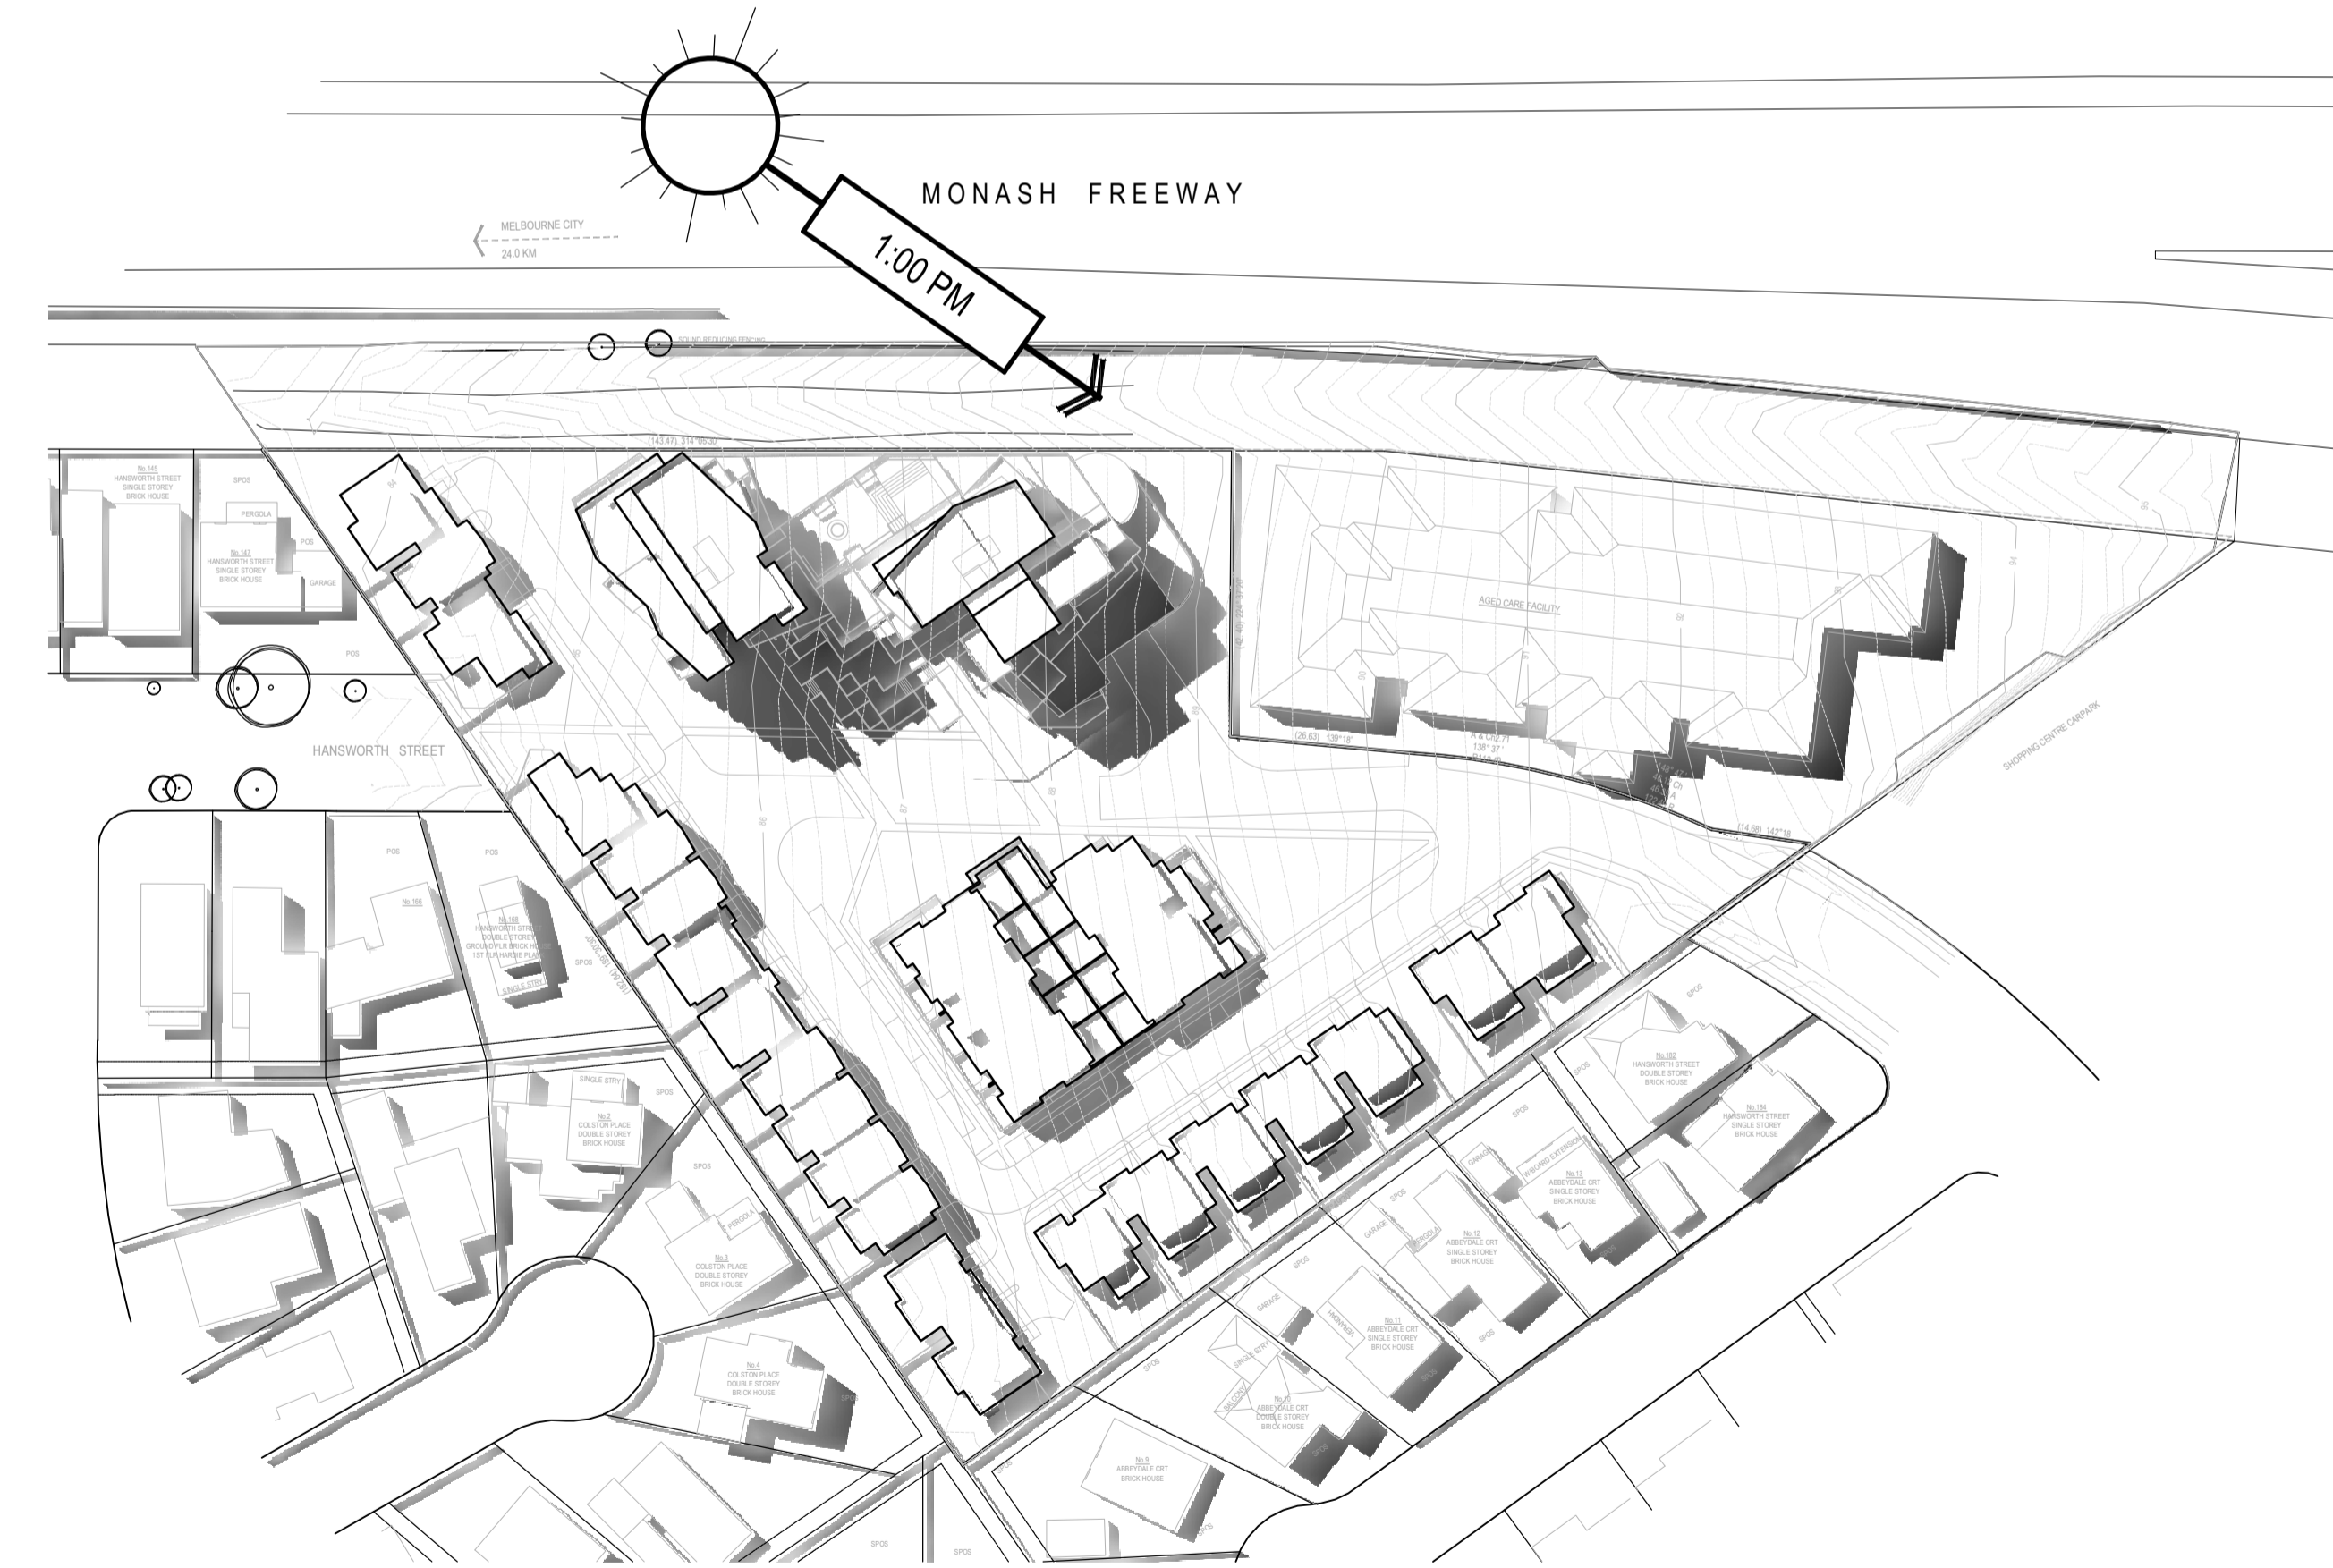


SHADOW DIAGRAM **1PM**

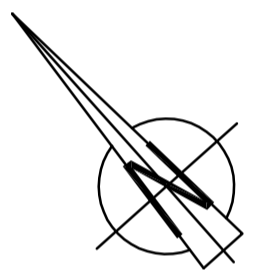

REVISIONS:

No	Date	Description	By
P1	16-05-2017	For Information	
P2	10-04-2017	For Information	
P2	19-04-2017	For Information	
P3	01-05-2017	Town Planning Submission	


THIS DRAWING IS COPYRIGHT AND THE PROPERTY OF PETER SGOURAKIS ARCHITECT AND MUST NOT BE RETAINED, COPIED, OR USED WITHOUT THE AUTHORITY OF PETER SGOURAKIS ARCHITECT.

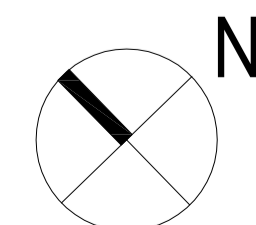


PROJECT:
149 HANSWORTH STREET
MULGRAVE VIC 3170
CLIENT: PONG PROPERTY DEVELOPMENT P/L
DRAWING TITLE:
SHADOW DIAGRAMS
9AM - 10AM - 12NOON - 1PM

- TOWN PLANNING -
DATE: MAY-01-17
SCALE: 1:1000 @ A1
1:2000 @ A3
DWG No: TC03
REV: P3
MAY 01 2017


SGOURAKIS ARCHITECTS
24 GARDNER STREET, MULGRAVE VIC 3170
TEL: 03 9591 9888
WWW.SGOURAKISARCHITECTS.COM

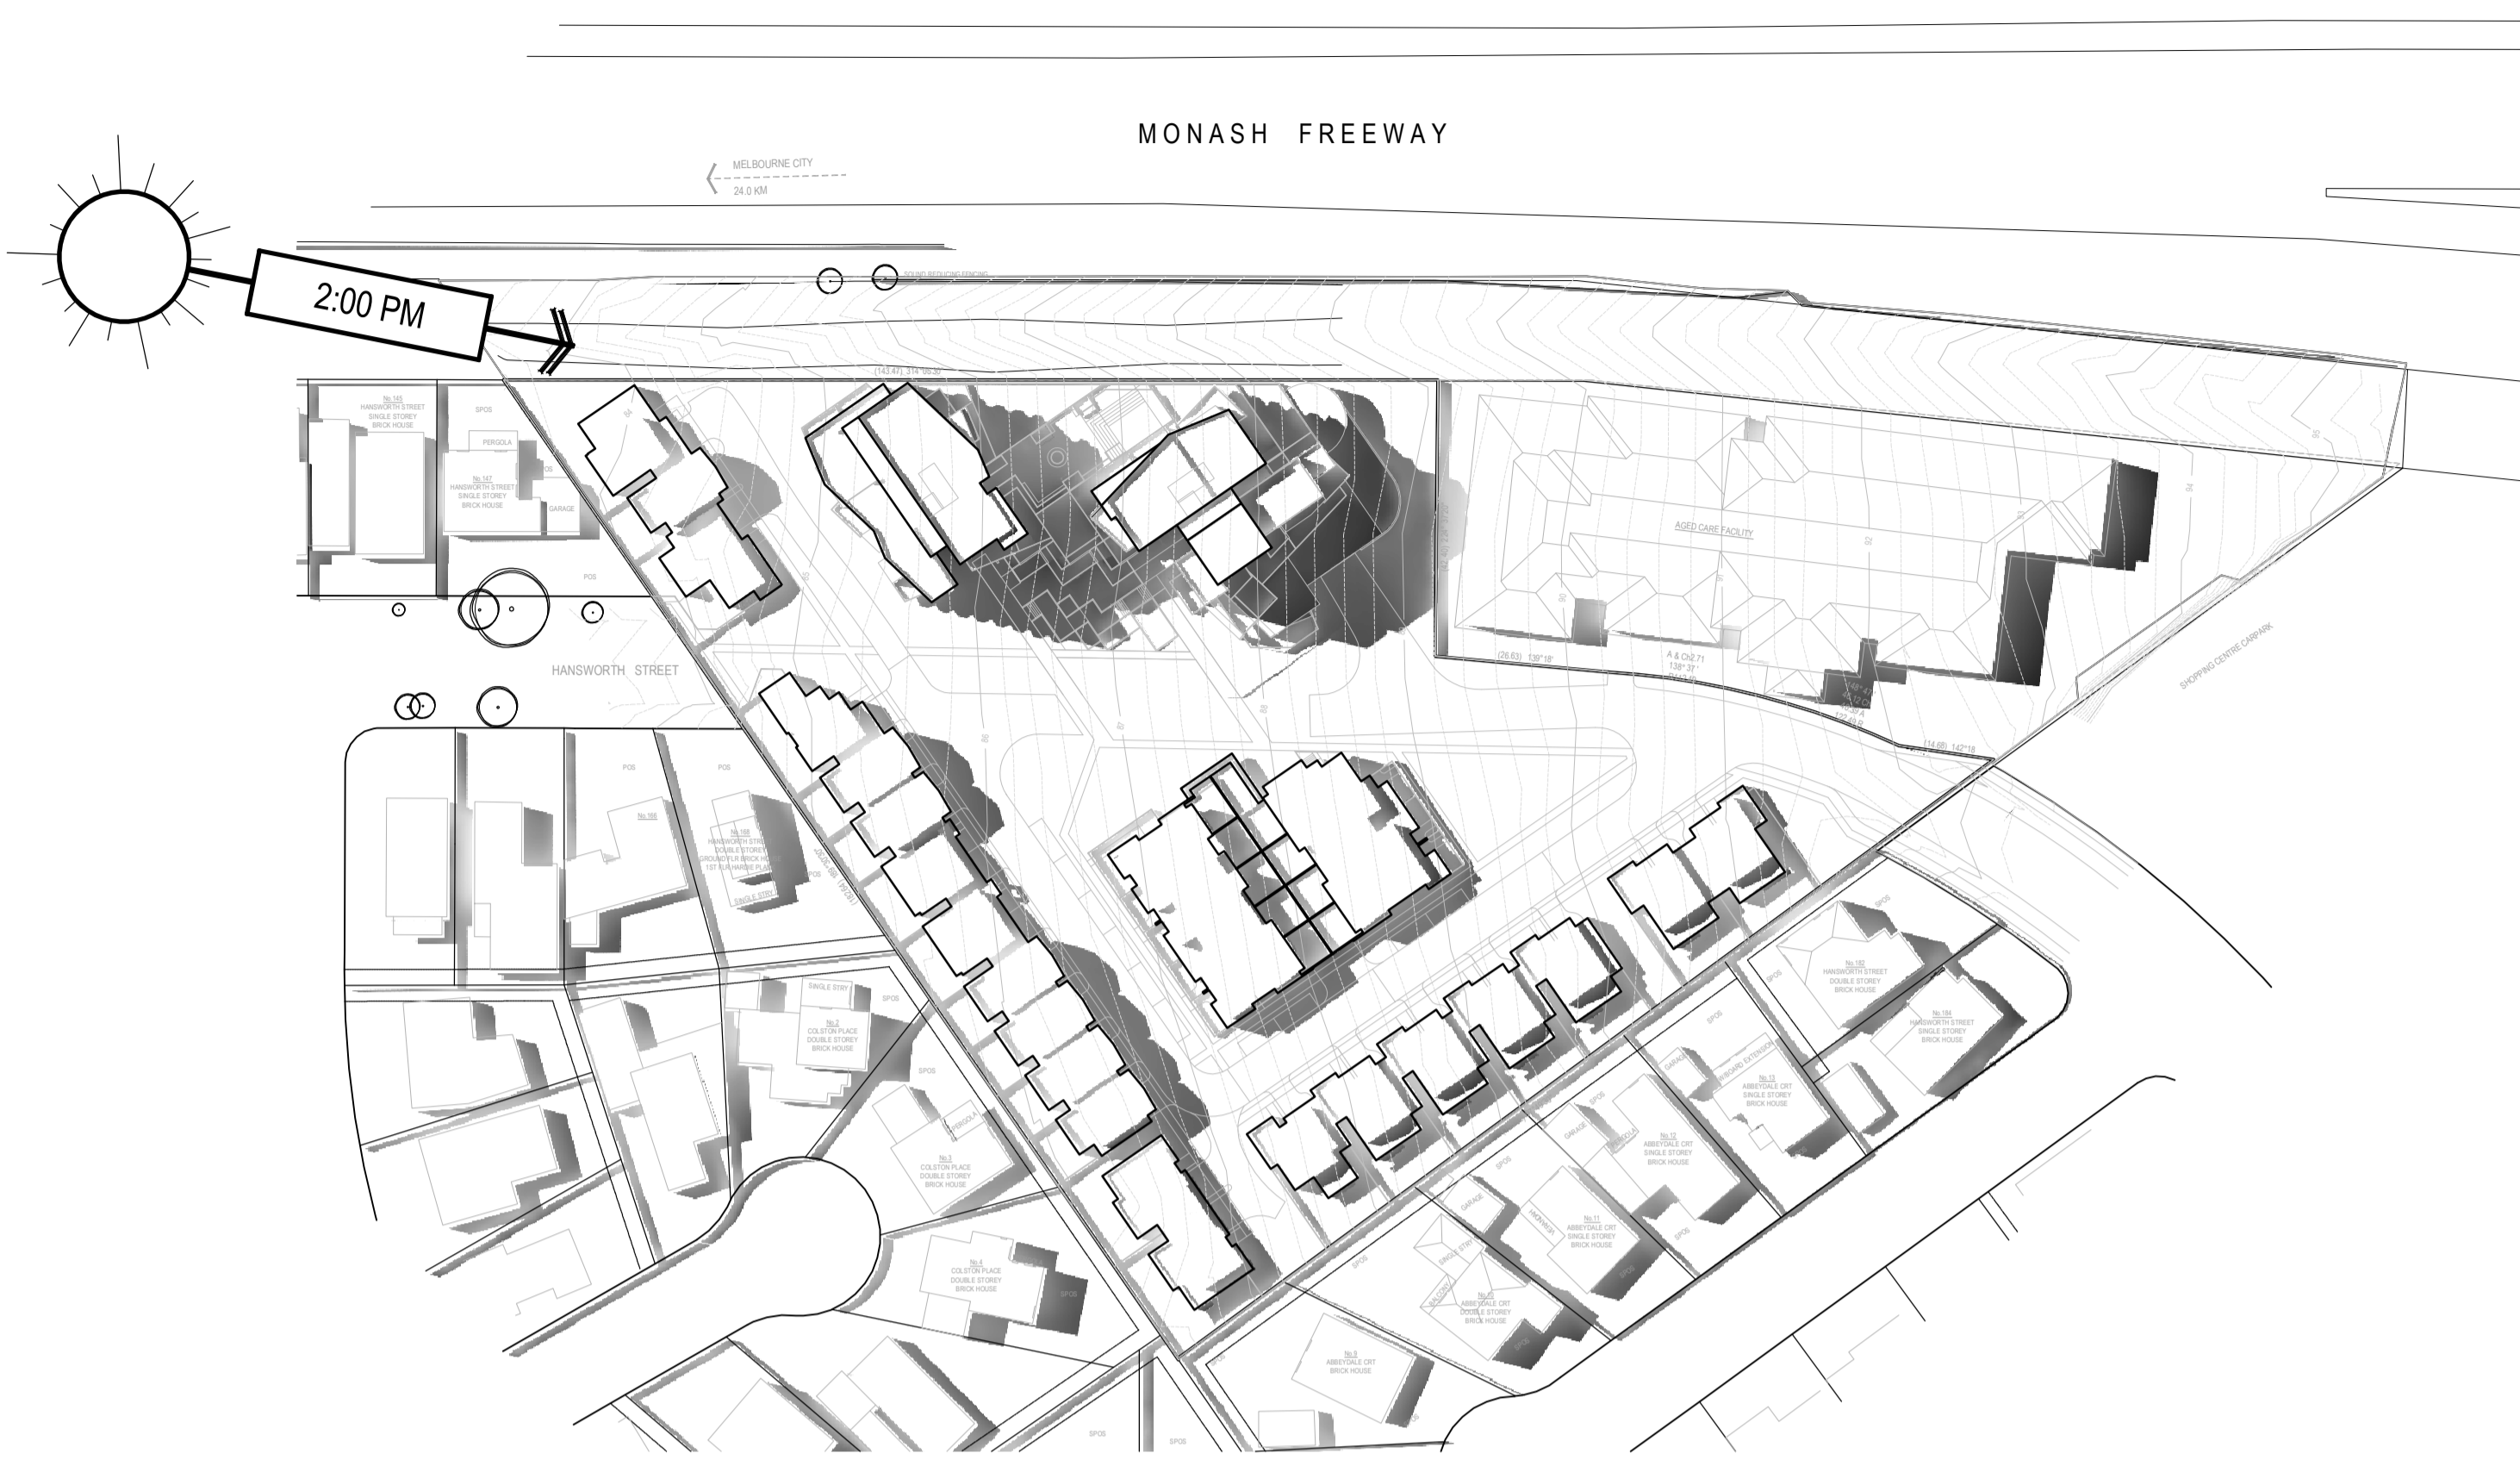

SHADOW DIAGRAM **2PM**

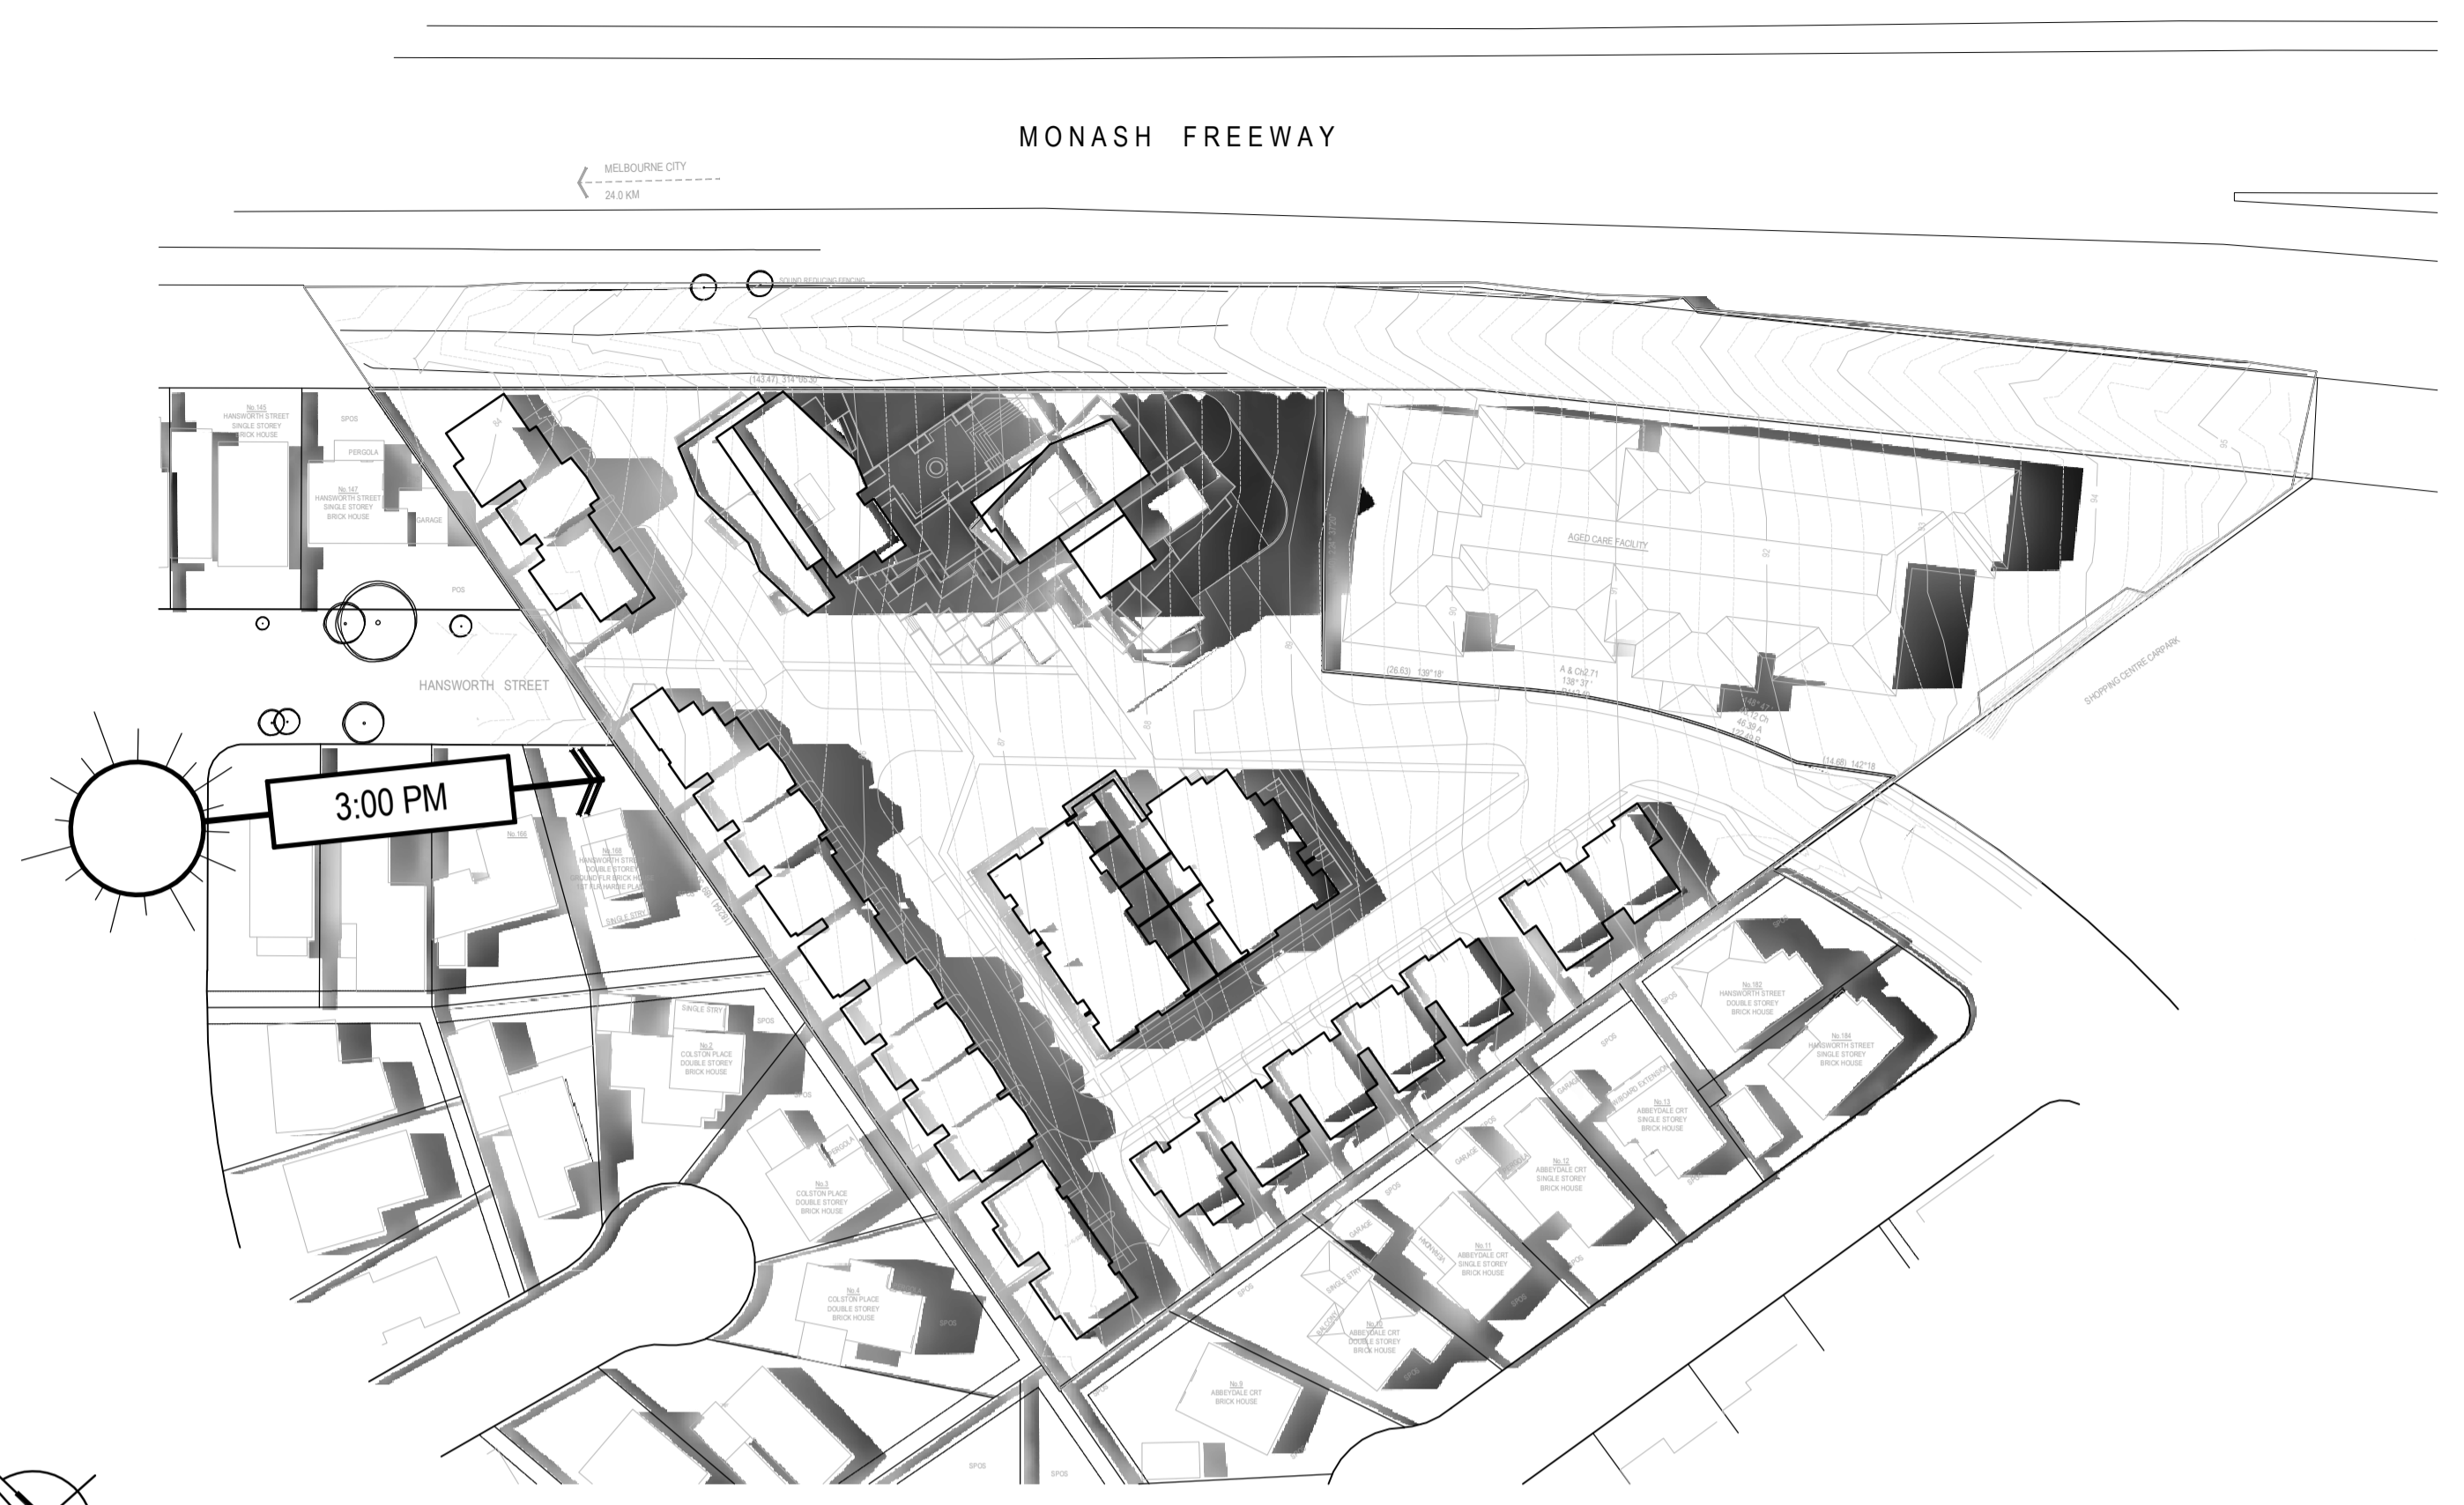


SHADOW DIAGRAM **3PM**

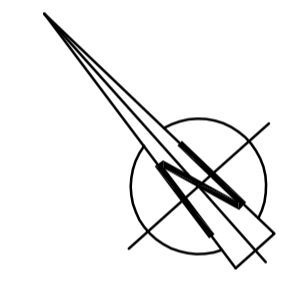

REVISIONS:

No	Date	Description	By
P1	16-03-2017	For Information	
P2	10-04-2017	For Information	
P2	19-04-2017	For Information	
P3	01-05-2017	Town Planning Submission	

THIS DRAWING IS COPYRIGHT AND THE PROPERTY OF PETER SGOURAKIS ARCHITECT AND MUST NOT BE RETAINED, COPIED, OR USED WITHOUT THE AUTHORITY OF PETER SGOURAKIS ARCHITECT.

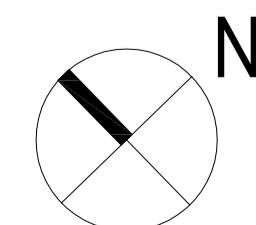

PROJECT:
149 HANSWORTH STREET
MULGRAVE VIC 3170
CLIENT: PONG PROPERTY DEVELOPMENT P/L
DRAWING TITLE:
SHADOW DIAGRAMS
2PM - 3PM

- TOWN PLANNING -

DATE:	SCALE:
MAY-01-17	1:1000 @ A1 1:2000 @ A3
DWG No:	REV:
TC04	P3 MAY 01 2017