

# MATERIALS & COLOUR SCHEDULE

- |                     |                       |                        |                        |                            |
|---------------------|-----------------------|------------------------|------------------------|----------------------------|
| 1 BRICK WORK 1      | 7 METAL CLAD          | 13 COLORBOND IRONSTONE | 19 ROLLER DOOR PANELS  | 25 GLAZED PARTITION PANELS |
| 2 BRICK WORK 2      | 8 REBATED CLADDING    | 14 COLORBOND WINDSPRAY | 20 SCREENING           | 26 CANOPY ROOFING          |
| 3 PANEL WALL 1      | 9 FC SHEET PANELS     | 15 DULUX GUILD GREY    | 21 ENTRY FENCES        | 27 METAL WORKS             |
| 4 PANEL WALL 2      | 10 TIMBER PANELLING   | 16 DULUX WHITE DUCK    | 22 COURTYARD FENCES    | 28 WINDOWS FRAMES          |
| 5 PANEL WALL 3      | 11 ROOFING METAL DECK | 17 DULUX NATURAL WHITE | 23 DRIVEWAYS           | 29 DOWN PIPES              |
| 6 RENDERED SURFACES | 12 ROOFING FLAT DECK  | 18 ALUCOBOND           | 24 GLAZED BALUSTRADING | 30                         |



## BRAHMAN GRANITE

- BRICK WORK 1

## SIMMENTAL SILVER

- BRICK WORK 2

## COLORBOND IRONSTONE

- CANOPY ROOFING  
- METAL WORKS  
- WINDOWS FRAMES  
- DOWN PIPES

## COLORBOND WINDSPRAY

- CANOPY ROOFING  
- METAL WORKS  
- WINDOWS FRAMES  
- DOWN PIPES

## DULUX GUILD GREY

- RENDERED SURFACES  
- REBATED CLADDING  
- FC SHEET PANELS

## DULUX WHITE DUCK

- RENDERED SURFACES  
- REBATED CLADDING  
- FC SHEET PANELS


## DULUX NATURAL WHITE

- RENDERED SURFACES  
- REBATED CLADDING  
- FC SHEET PANELS




## TEXTURED WALL

- TOWER WALLS

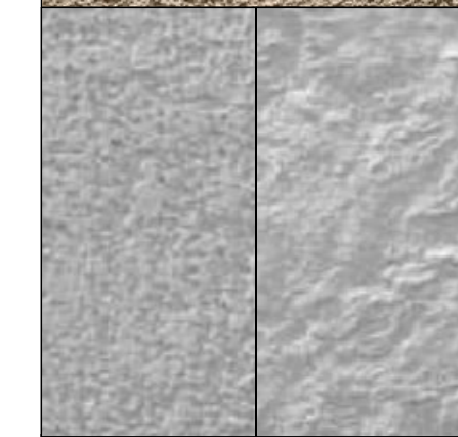


## TEXTURED WALL

- TOWER WALLS

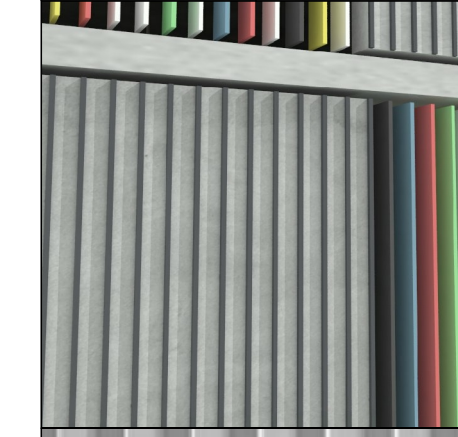

## FEATURE WALL

- EXTERNAL FEATURE WALL

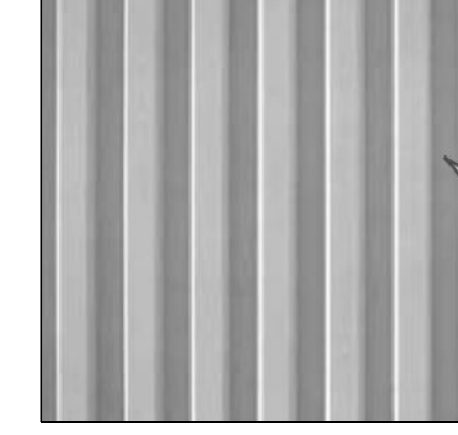


## PRECAST PANELS

- TOWER WALLS




## TIMBER FINISH

- EXTERNAL CLADDING  
- EXTERNAL SCREENING

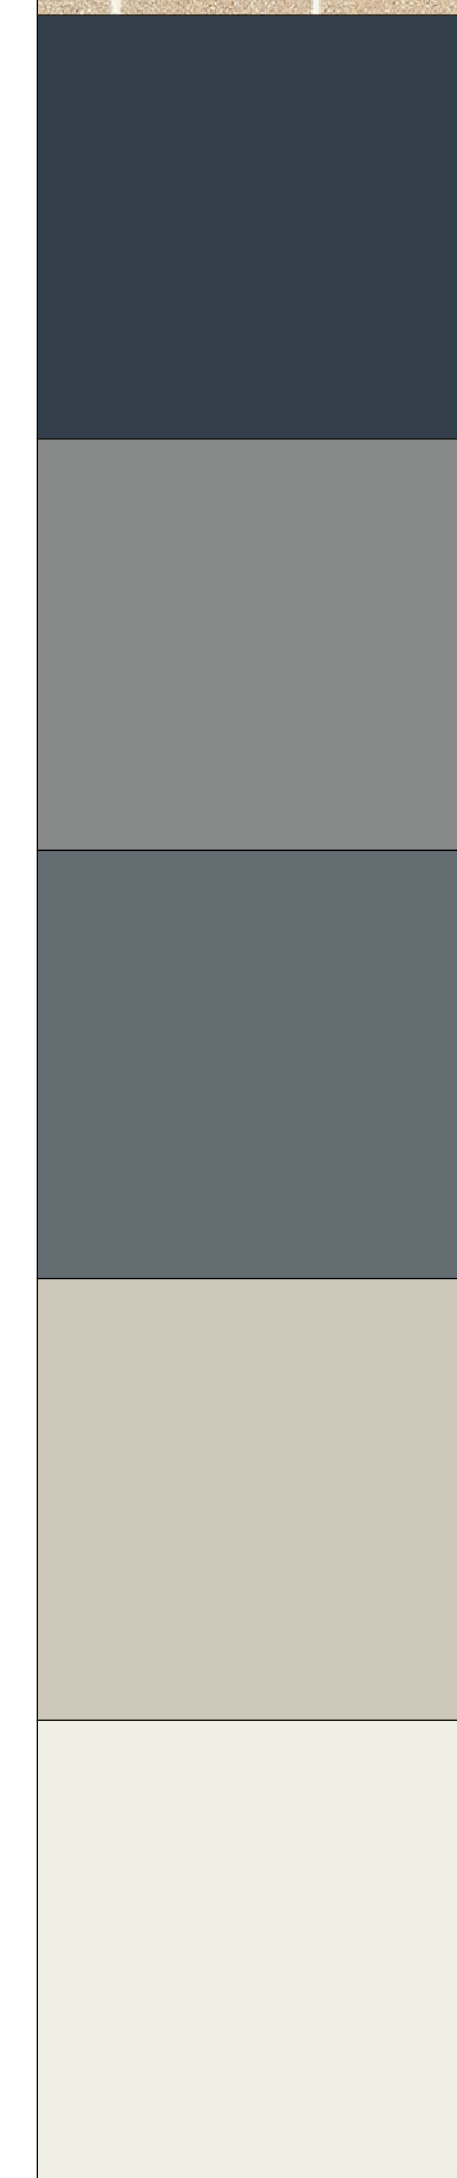

## ALUCOBOND WHITE

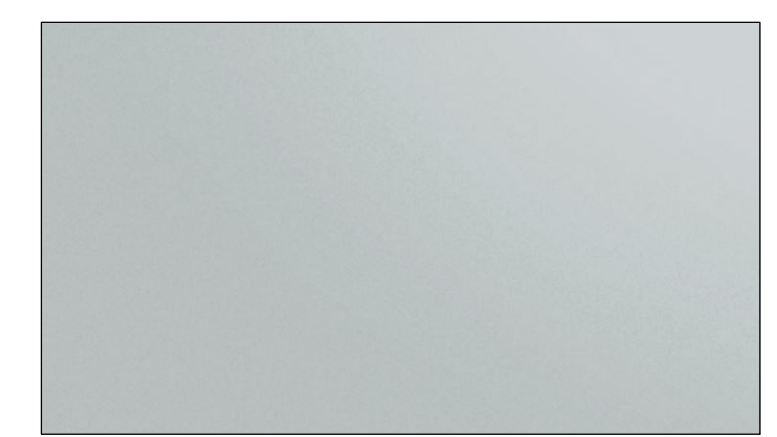

## ALUCOBOND LIGHT GREY



GLAZED BALUSTRADING TO TERRACES

SOLID BALUSTRADING TO TERRACE AREAS

PRECAST WALL PANELS RENDERED FINISH / NATURAL FINISH

REBATED WALL PANELS SELECT PAINT FINISH

ALUMINIUM WINDOW FRAMING

PICTURE FRAMING FACADE TO TERRACE UNITS WITH VERTICAL SCREENING

REBATED VERTICAL WALL PANELS SELECT PAINT FINISH

EXTENDED SILL SURROUND TO WINDOWS

HORIZONTAL WINDOW SCREENING TIMBER FINISH

TIMBER UPRIGHT SCREEN FENCING TO COURTYARD AREA TO ACHIEVE 50% SCREENING

GLAZED PARTITION PANELS TO OUTDOOR OPEN SPACES

No	Date	Description	By
P1	16-05-2017	For Information	
P2	10-04-2017	For Information	
P2	19-04-2017	For Information	
P3	01-05-2017	Town Planning Submission	

THIS DRAWING IS COPYRIGHT AND THE PROPERTY OF PETER SGOURAKIS ARCHITECT AND MUST NOT BE RETAINED, COPIED, OR USED WITHOUT THE AUTHORITY OF PETER SGOURAKIS ARCHITECT.

**N** PROJECT: 149 HANSWORTH STREET MULGRAVE VIC 3170  
CLIENT: PONG PROPERTY DEVELOPMENT P/L  
DRAWING TITLE: MATERIALS & COLOUR SCHEDULE

- TOWN PLANNING -  
DATE: MAY-01-17  
SCALE: @ A1 @ A3  
DWG No: TC05  
REV: P3  
MAY 01 2017

**SGOURAKIS ARCHITECTS**  
2/40 GORRONG ROAD, MULGRAVE VIC 3170  
T: 03 951 9888  
WWW.SGOURAKISARCHITECTS.COM