


EXISTING SHADOW DIAGRAM

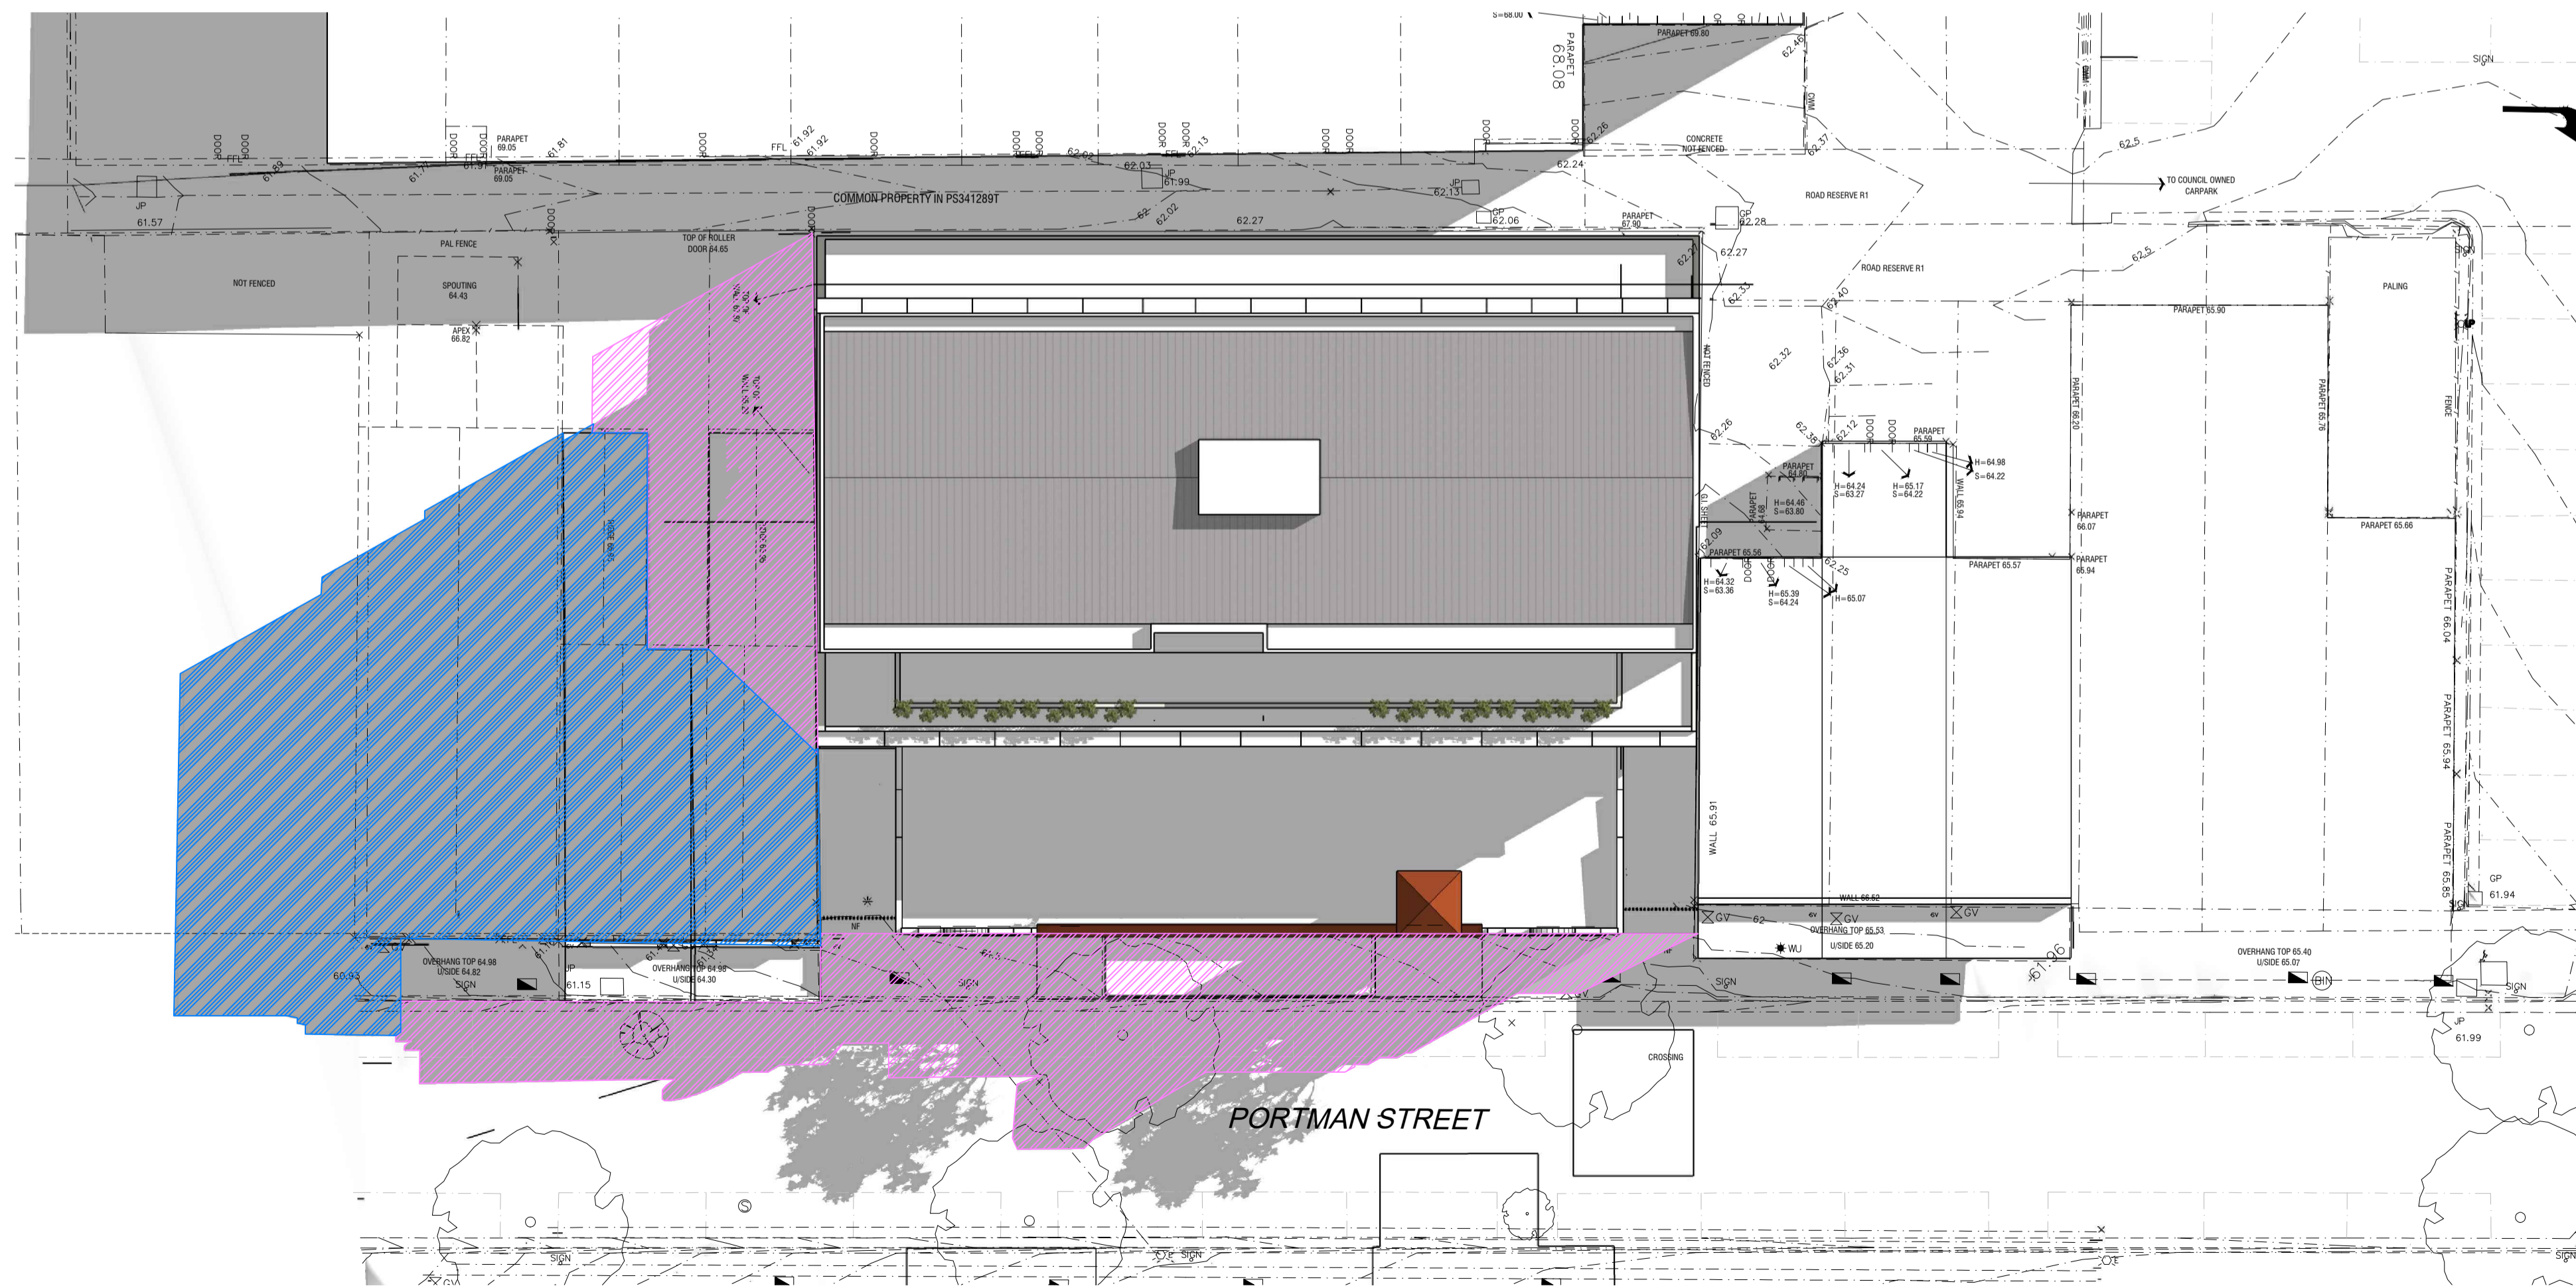

PROPOSED SHADOW DIAGRAM

SHADOWS LEGEND

- EXISTING SHADOWS
- PROPOSED SHADOWS


02/10/2019	TOWN PLANNING ISSUE	0	-	-
Date	Revision	No.	By	QA

Architect **C&K ARCHITECTURE**
 424 Burke Road Camberwell Vic 3124 AU.
 Tel + 61 3 9889 0722 Fax + 61 3 9889 1720
 Email - info@ckarchitecture.com.au

Project
**PROPOSED MIXED-USED DEV'T
 AT: 45-49 PORTMAN STREET
 OAKLEIGH, VIC**

Design Stage
TOWN PLANNING


Drawing Title
**SHADOWS AT
 9AM - 22nd SEPT.
 EXISTING & PROPOSED**

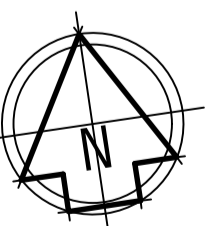


Designed	Drawn	Date	Scale	Rev.
CK	AE	OCT 19	1:200	0
Job No.	Drawing No.			
18021	TP-16			
Cad File				
18021-SHAD				

SHADOW DIAGRAM - 22 SEPTEMBER AT 9AM
 SCALE 1:200

The full ownership and design illustrated by this drawing is the copyright of C&K Architecture and may not be copied or reproduced in any form without written consent of the company directors

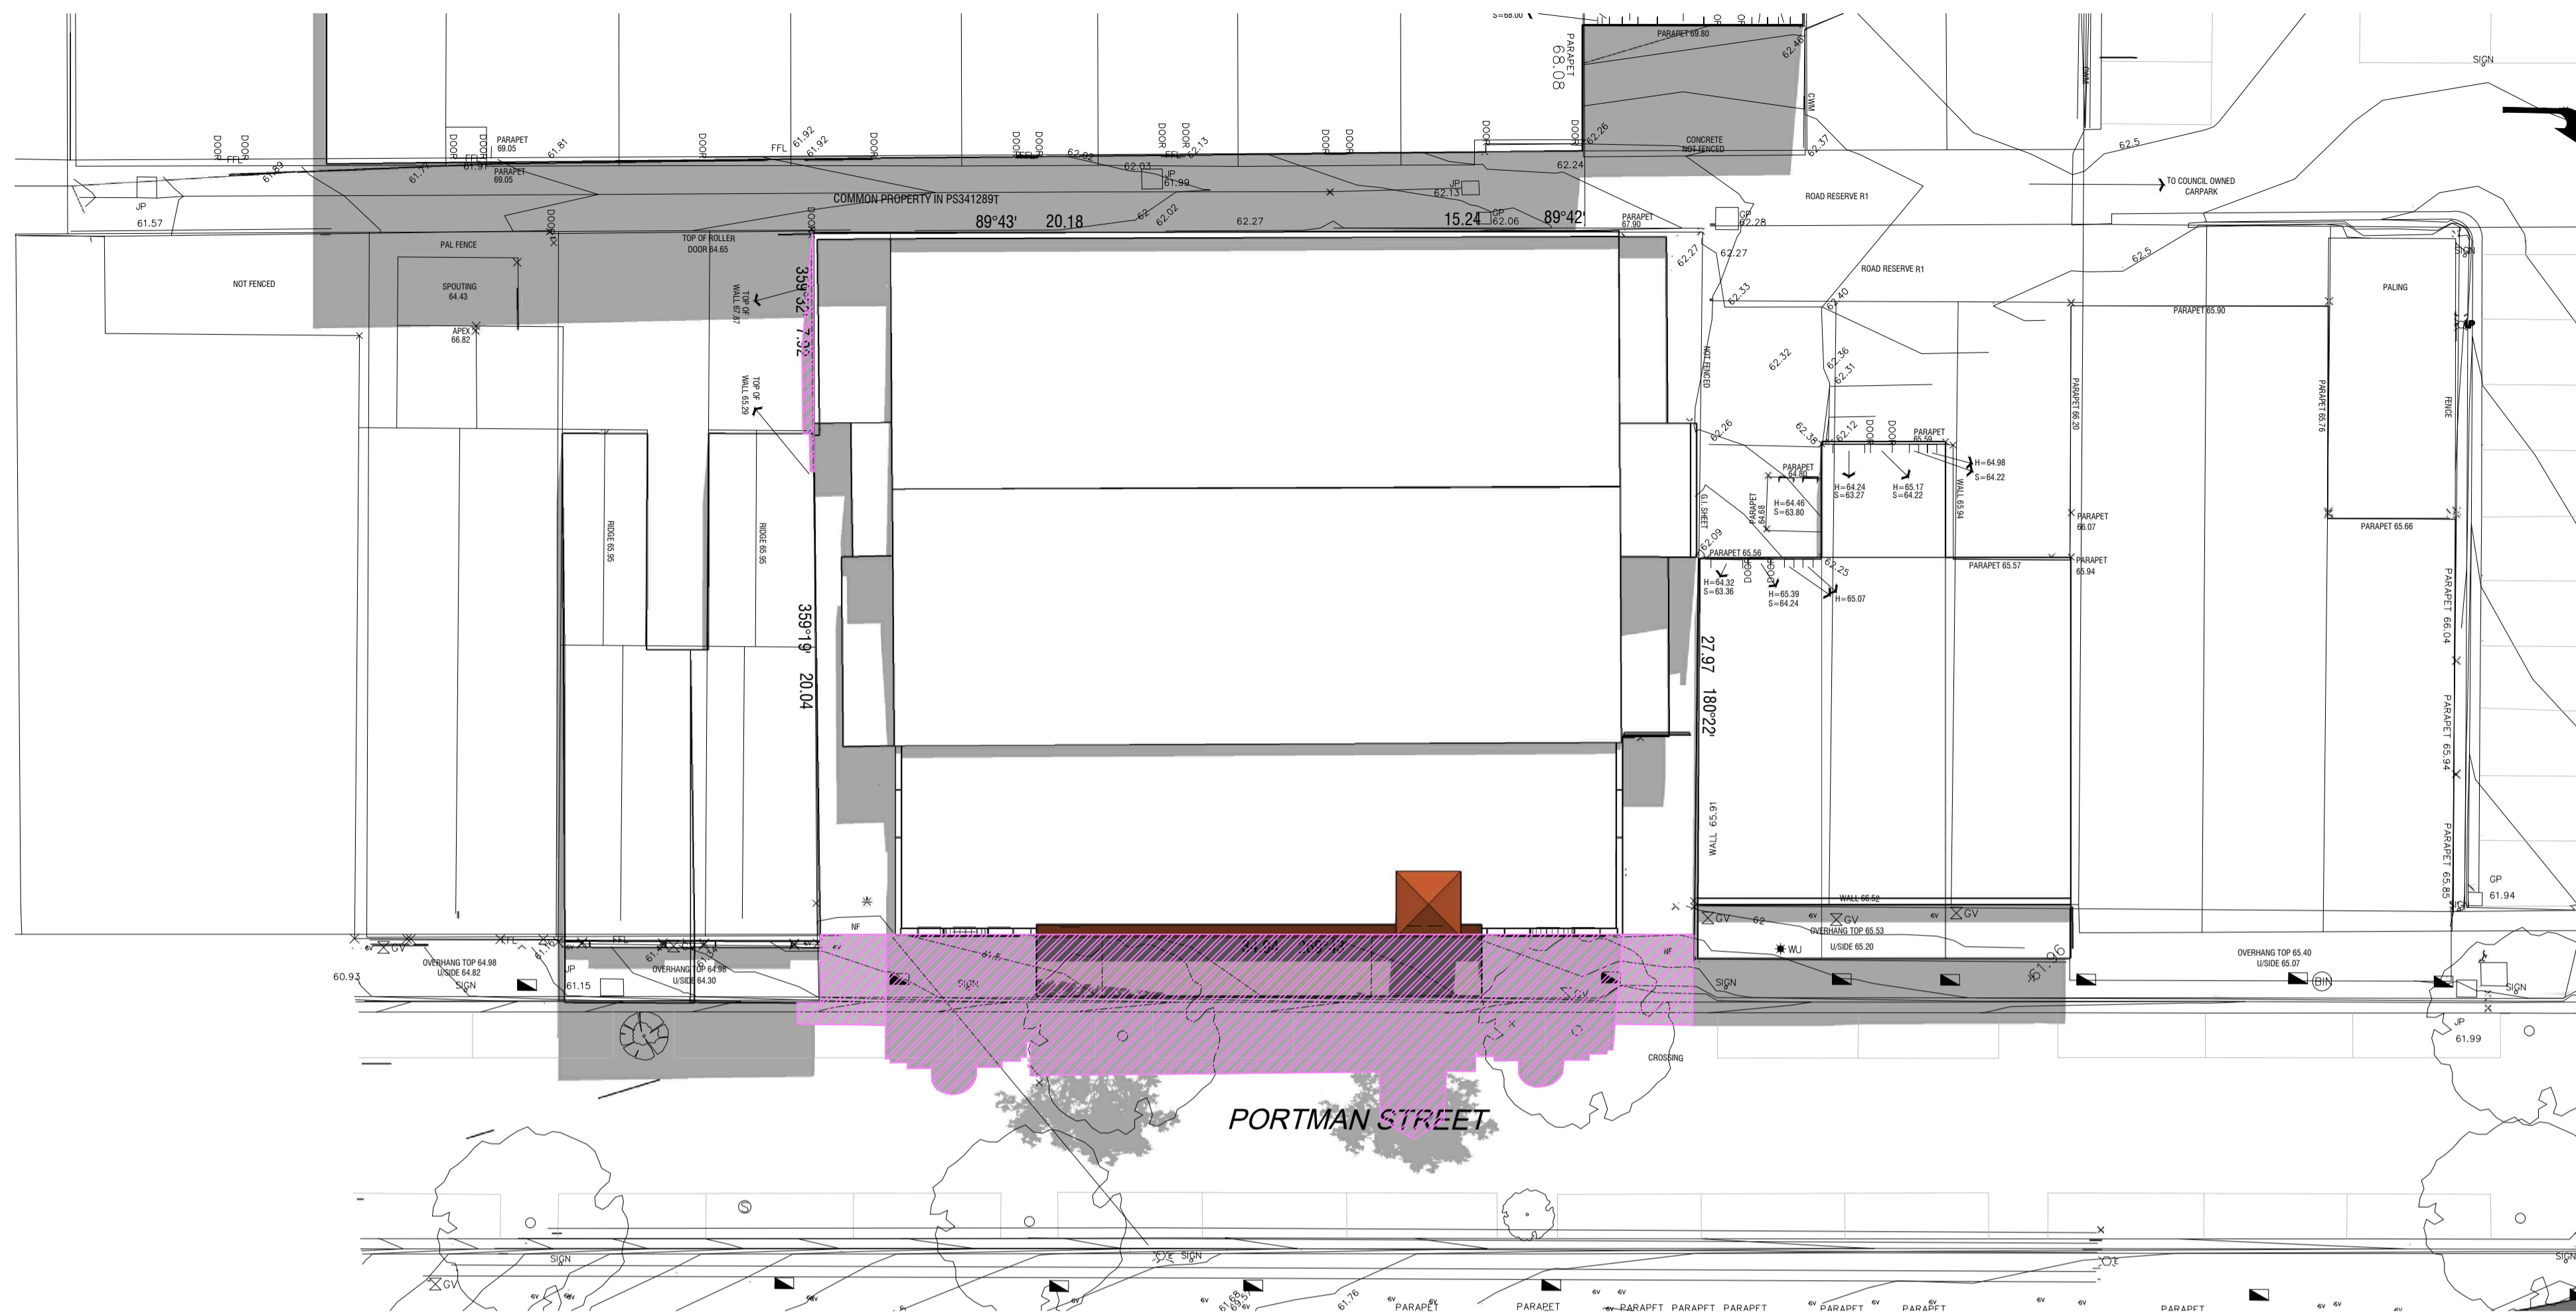

EXISTING SHADOW DIAGRAM

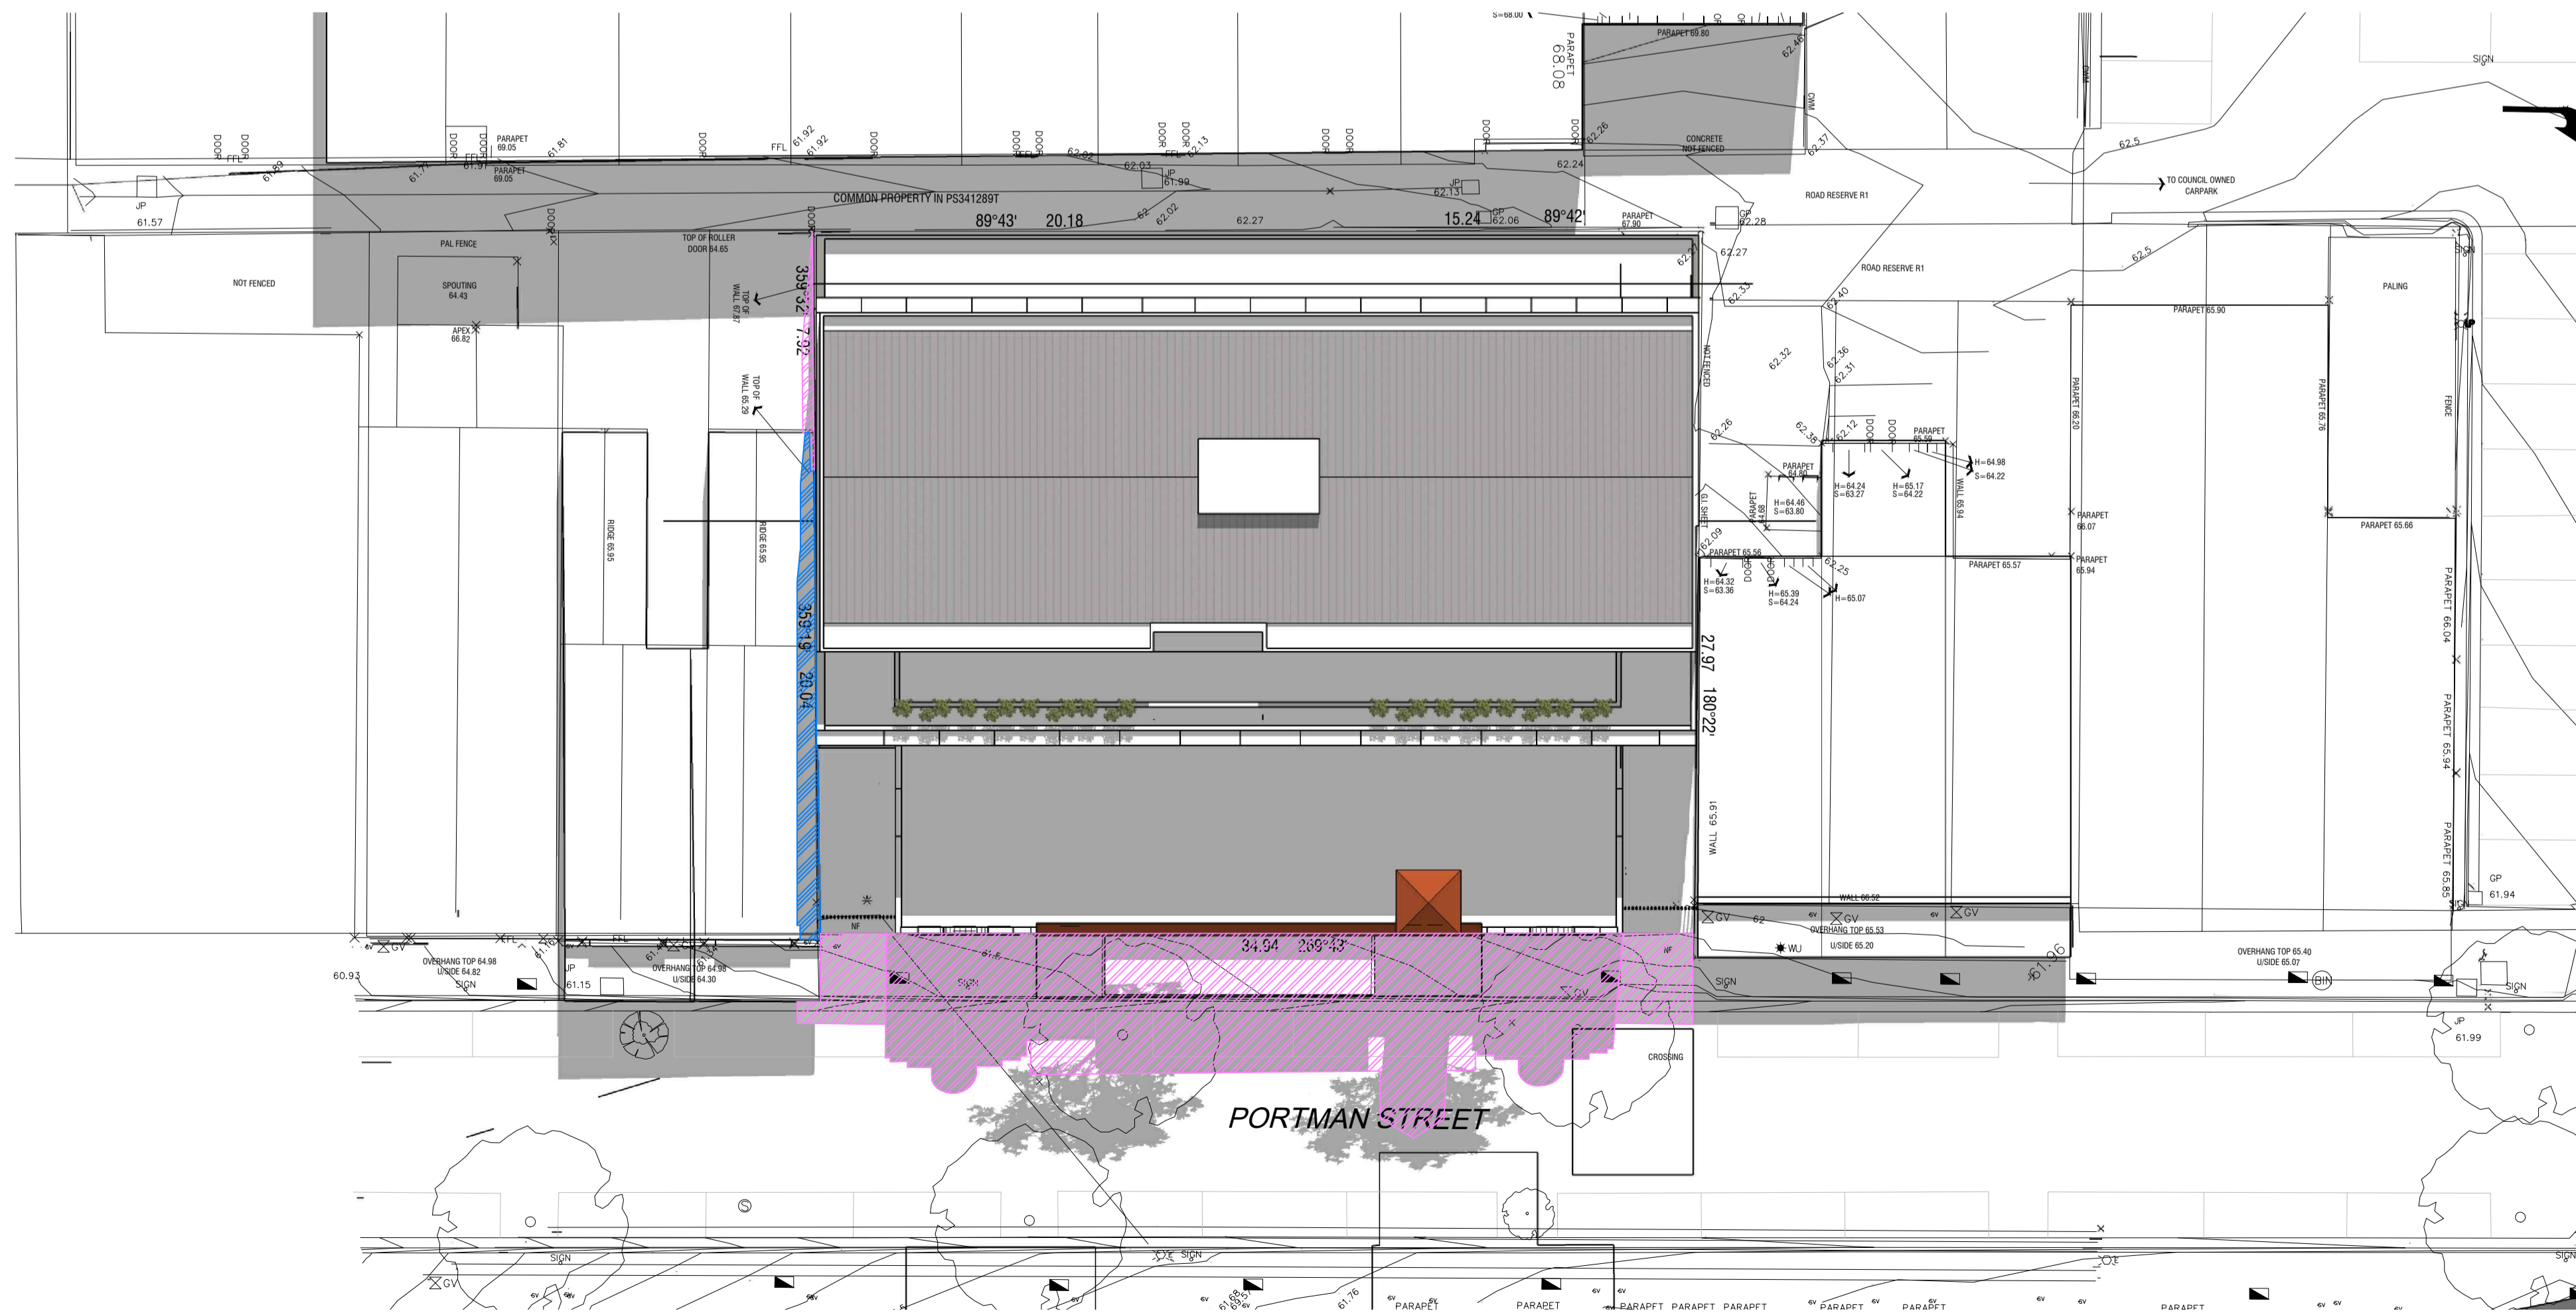

PROPOSED SHADOW DIAGRAM

SHADOW DIAGRAM - 22 SEPTEMBER AT 12PM
SCALE 1:200

SHADOWS LEGEND


- EXISTING SHADOWS
- PROPOSED SHADOWS

Date	Revision	No.	By	QA
02/10/2019	TOWN PLANNING ISSUE	0	-	-

Architect **C&K ARCHITECTURE**
 424 Burke Road Camberwell Vic 3124 AU.
 Tel + 61 3 9889 0722 Fax + 61 3 9889 1720
 Email - info@ckarchitecture.com.au


Project
**PROPOSED MIXED-USED DEV'T
 AT: 45-49 PORTMAN STREET
 OAKLEIGH, VIC**

Design Stage
TOWN PLANNING
 Drawing Title
**SHADOWS AT
 12PM - 22nd SEPT.
 EXISTING & PROPOSED**

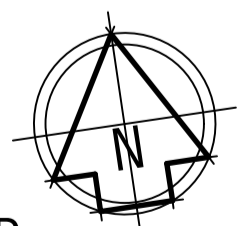


Designed	Drawn	Date	Scale	Rev.
CK	AE	OCT 19	1:200	0
Job No.	Drawing No.			
18021	TP-17			
Cad File				
18021-SHAD				

The full ownership and design illustrated by this drawing is the copyright of C&K Architecture and may not be copied or reproduced in any form without written consent of the company directors

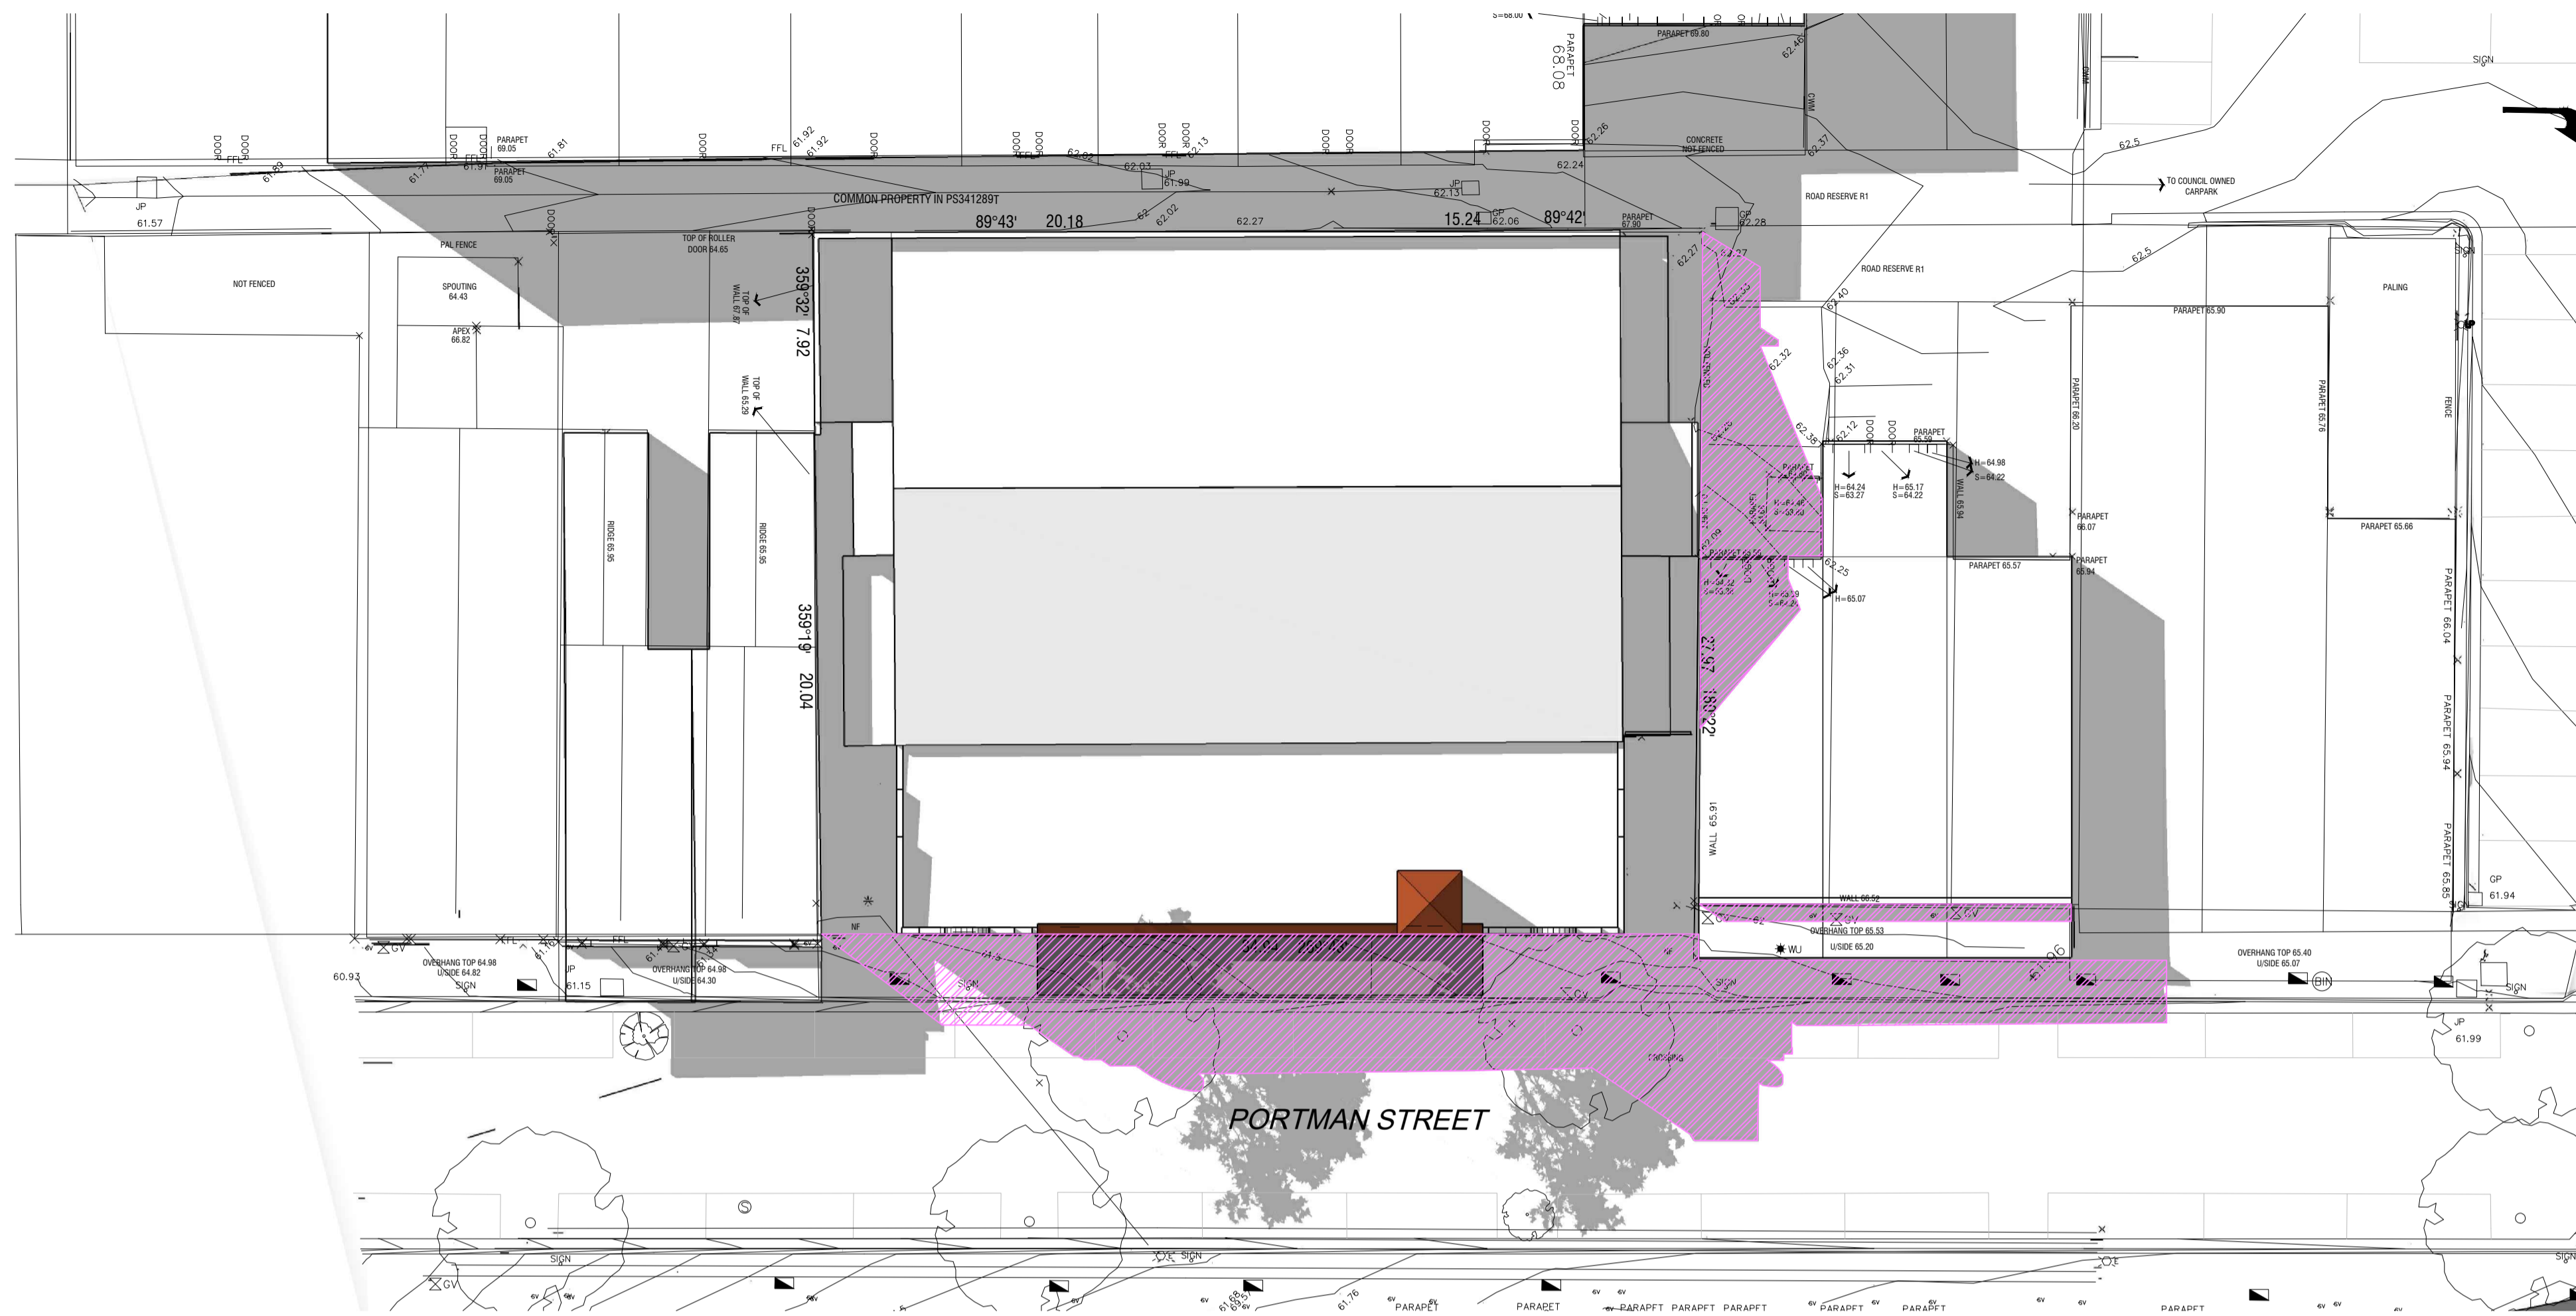

EXISTING SHADOW DIAGRAM

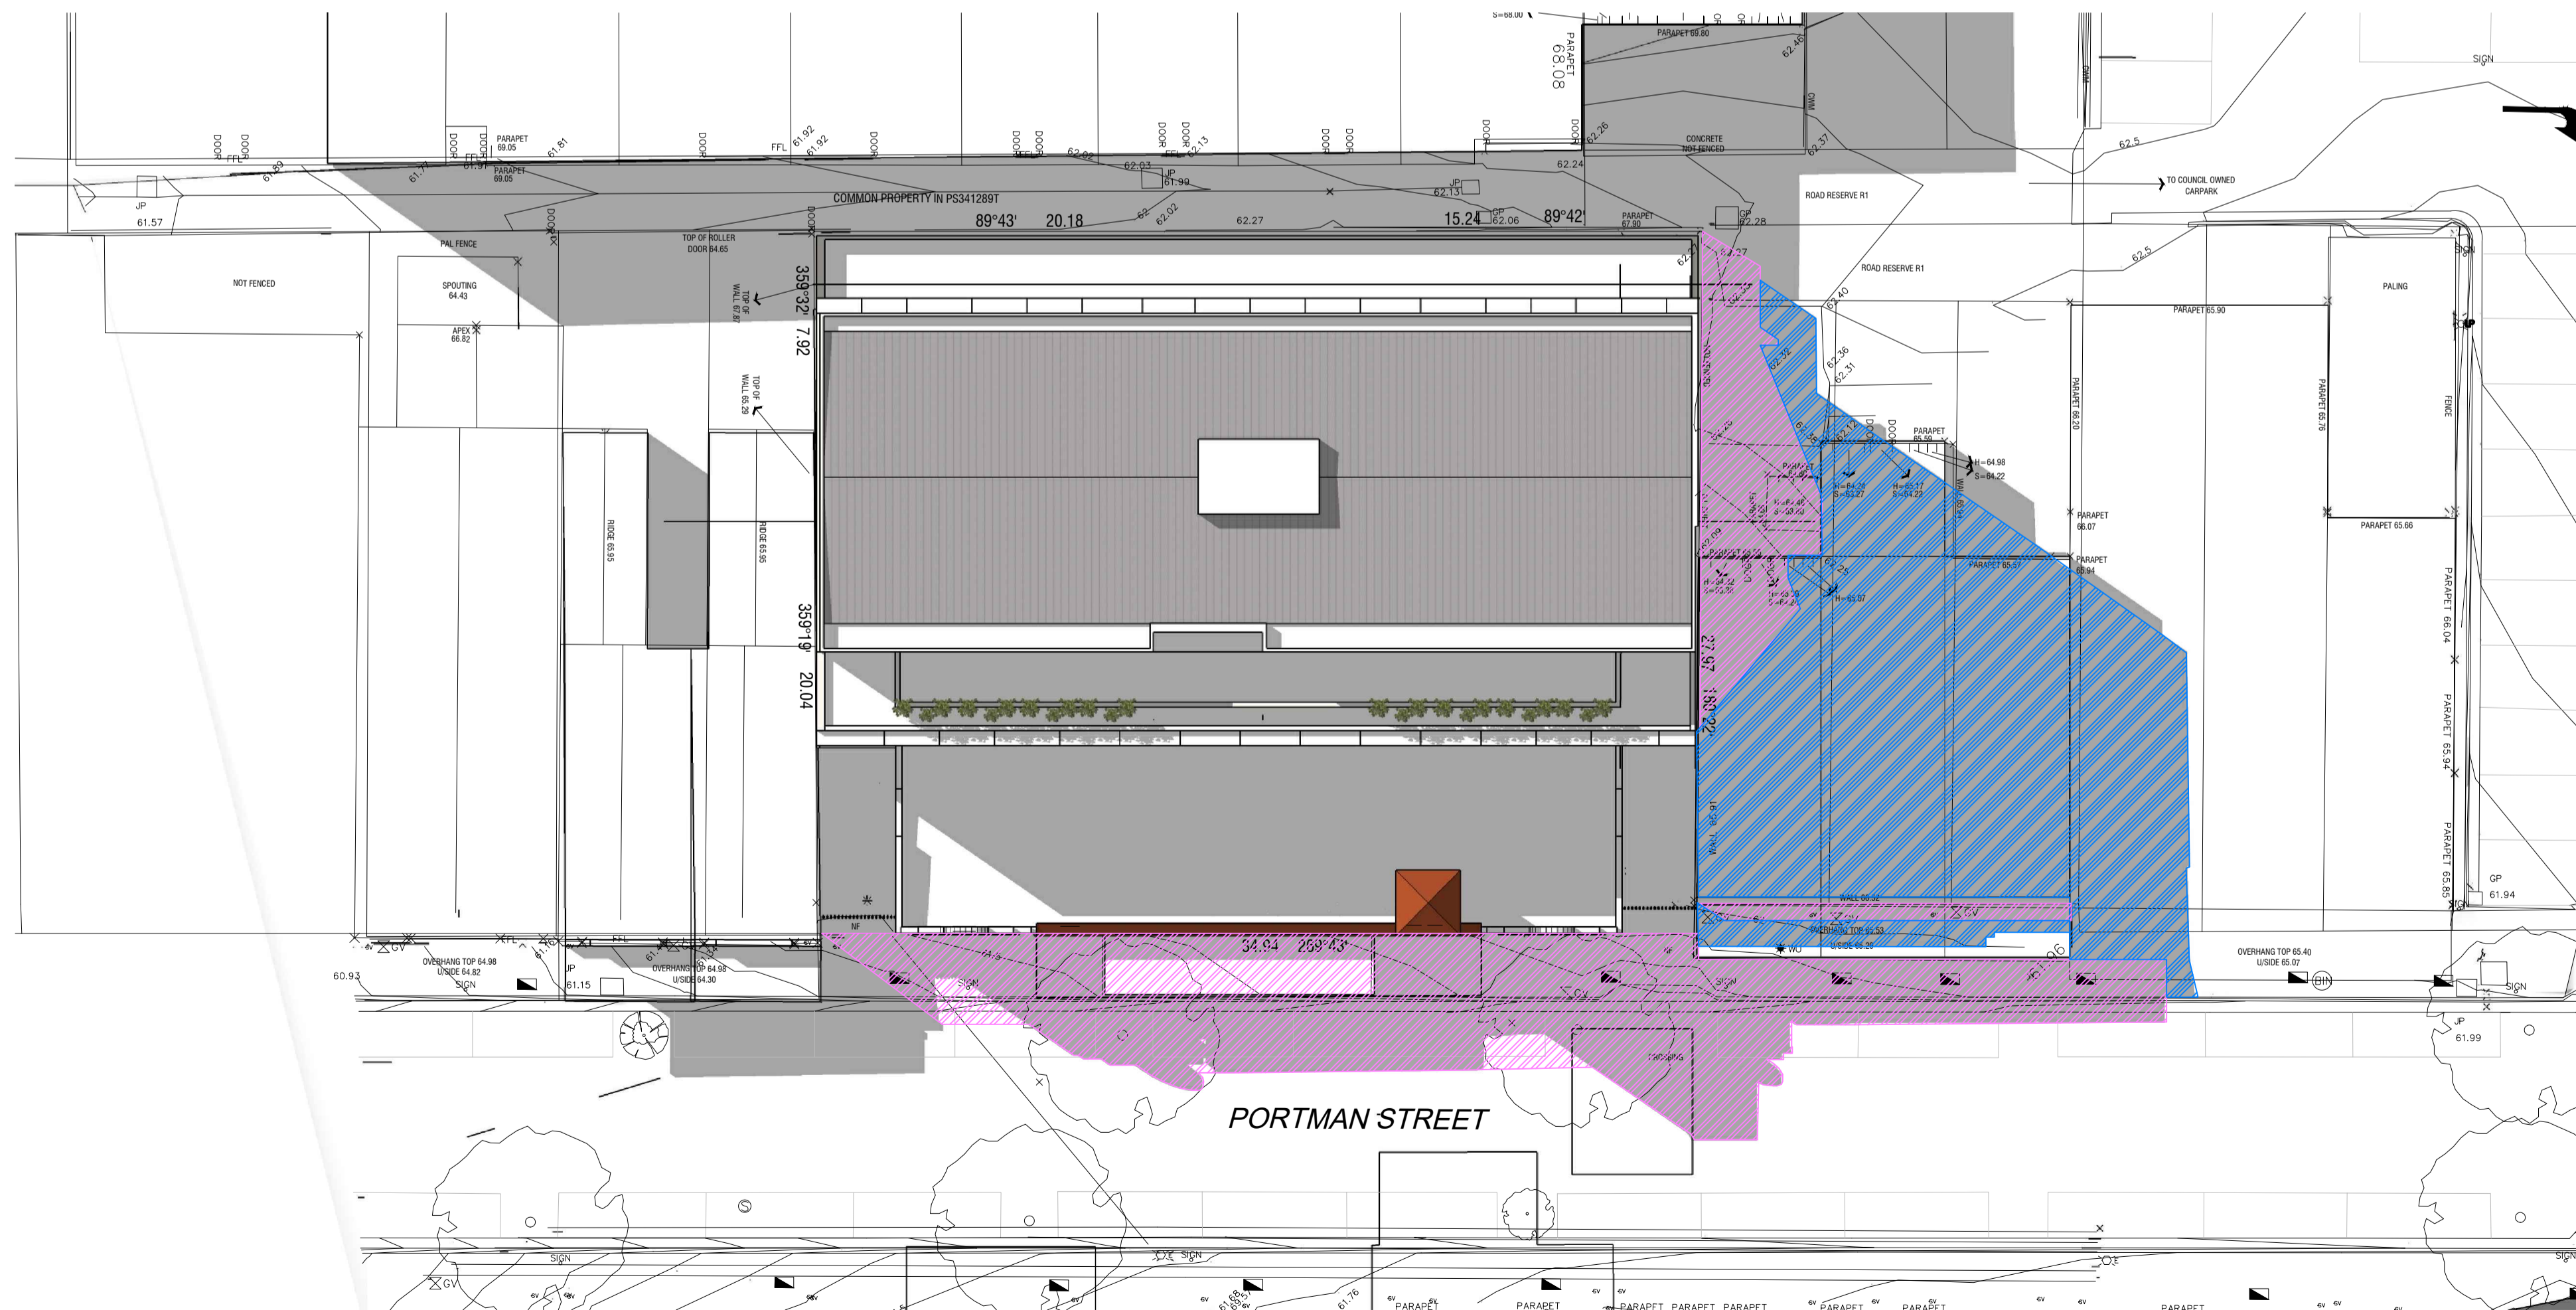

PROPOSED SHADOW DIAGRAM

SHADOWS LEGEND

- EXISTING SHADOWS
- PROPOSED SHADOWS


02/10/2019	TOWN PLANNING ISSUE	0	-	-
Date	Revision	No.	By	QA

Architect **C&K ARCHITECTURE**
 424 Burke Road Camberwell Vic 3124 AU.
 Tel + 61 3 9889 0722 Fax + 61 3 9889 1720
 Email - info@ckarchitecture.com.au

Project
**PROPOSED MIXED-USED DEV'T
 AT: 45-49 PORTMAN STREET
 OAKLEIGH, VIC**

Design Stage
TOWN PLANNING

Drawing Title
**SHADOWS AT
 3PM - 22nd SEPT.
 EXISTING & PROPOSED**

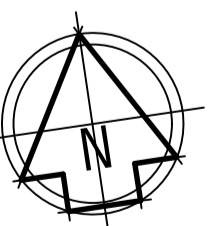

Designed	Drawn	Date	Scale	Rev.
CK	AE	OCT 19	1:200	0
Job No.	Drawing No.			
18021	TP-18			
Cad File				
18021-SHAD				

SHADOW DIAGRAM - 22 SEPTEMBER AT 3PM
 SCALE 1:200

The full ownership and design illustrated by this drawing is the copyright of C&K Architecture and may not be copied or reproduced in any form without written consent of the company directors