
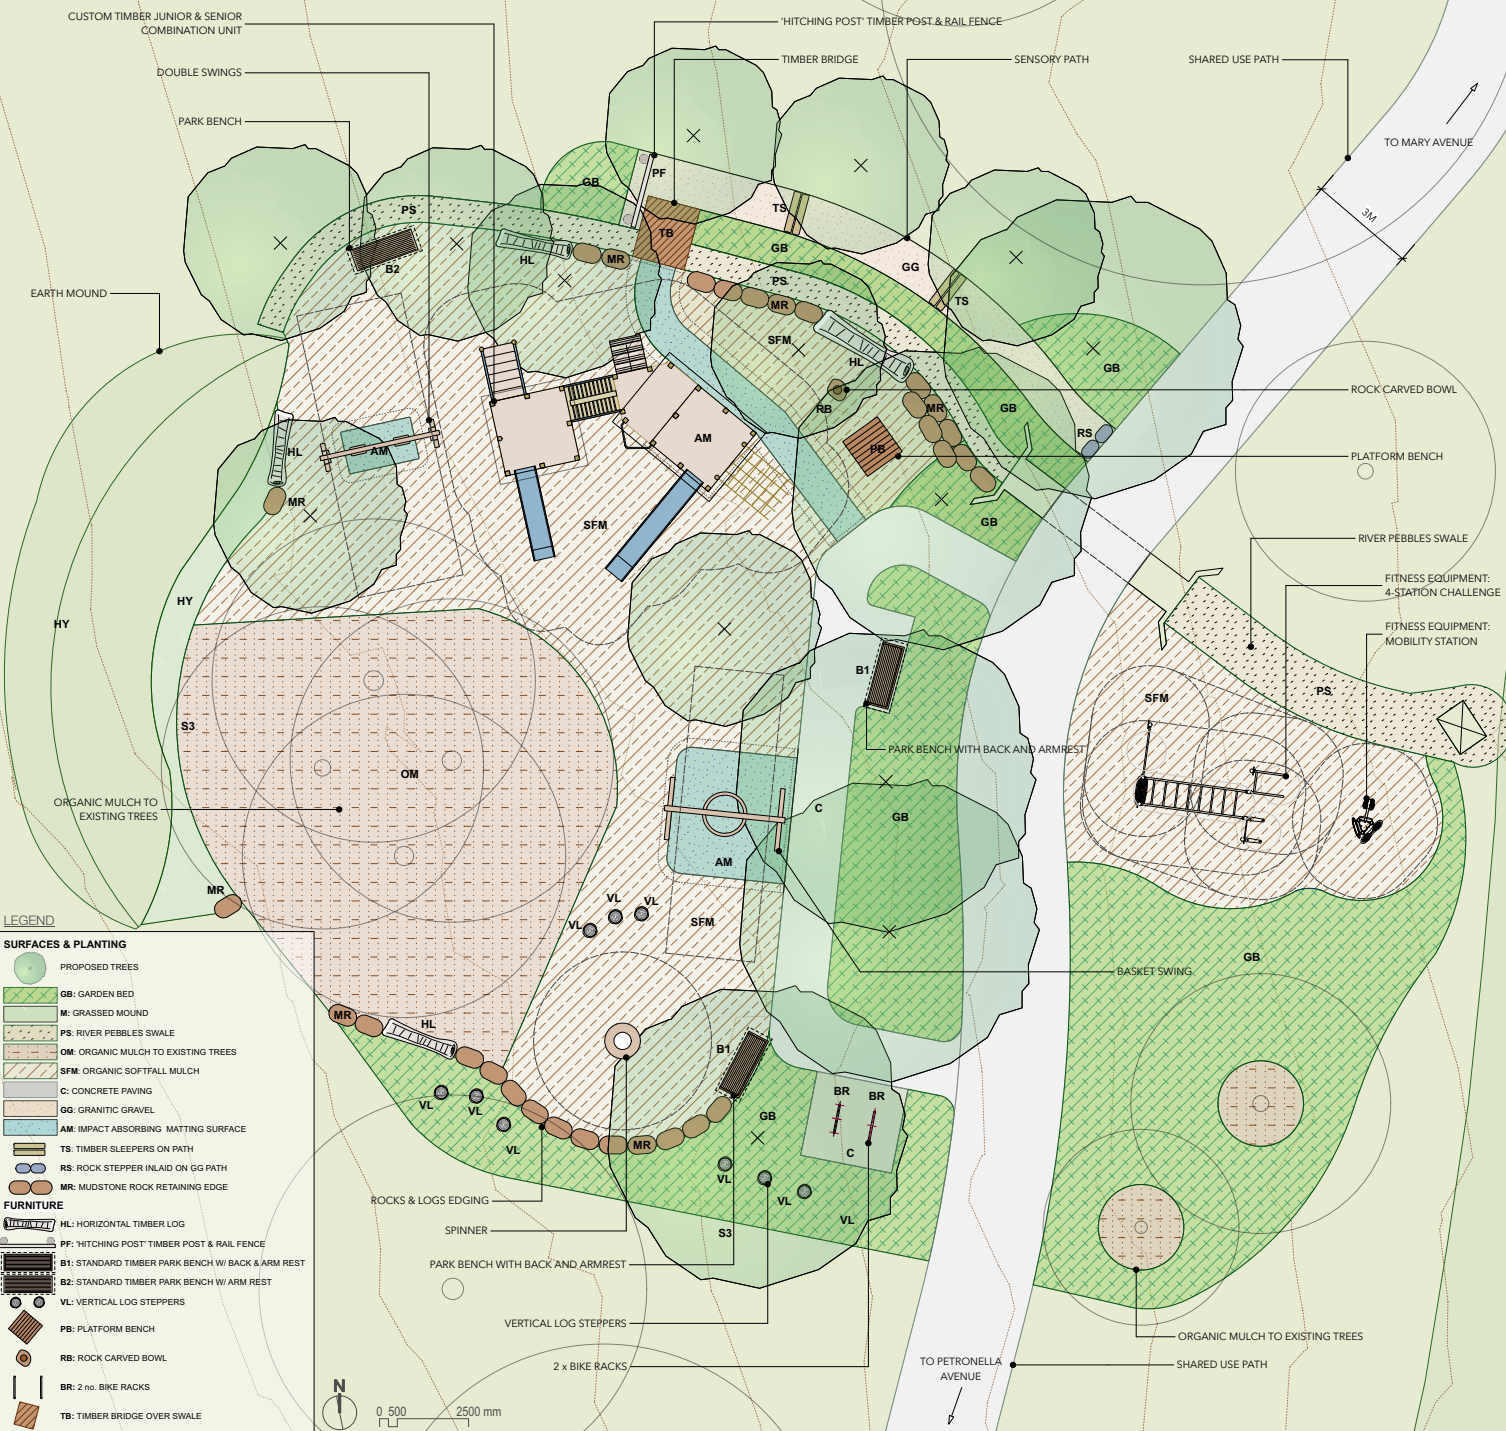


PROPOSED PLAY EQUIPMENT AND FURNITURE

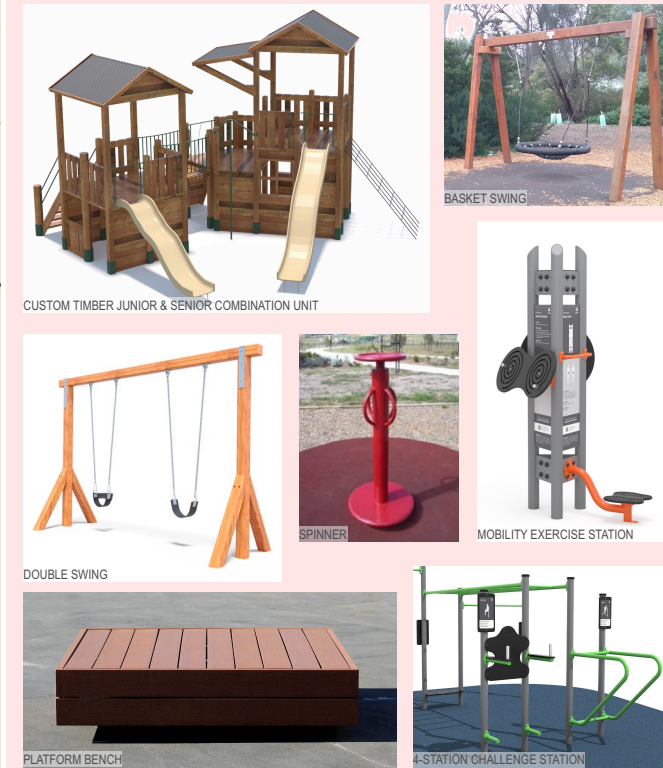

LEGEND

SURFACES & PLANTING

- PROPOSED TREES
- GB: GARDEN BED
- M: GRASSED MOUND
- PS: RIVER PEBBLES SWALE
- OM: ORGANIC MULCH TO EXISTING TREES
- SFM: ORGANIC SOFTFALL MULCH
- C: CONCRETE PAVING
- GG: GRANITIC GRAVEL
- AM: IMPACT ABSORBING MATTING SURFACE
- TS: TIMBER SLEEPERS ON PATH
- RS: TIMBER STEPPER INLAIN ON GG PATH
- MR: MUDSTONE ROCK RETAINING EDGE

FURNITURE

- HL: HORIZONTAL TIMBER LOG
- PF: 'HITCHING POST' TIMBER POST & RAIL FENCE
- B1: STANDARD TIMBER PARK BENCH W/ BACK & ARM REST
- B2: STANDARD TIMBER PARK BENCH W/ ARM REST
- VL: VERTICAL LOG STEPPERS
- PB: PLATFORM BENCH
- RB: ROCK CARVED BOWL
- BR: 2 no. BIKE RACKS
- TB: TIMBER BRIDGE OVER SWALE

