


PLAN SCALE 1:250

PLAN SCALE 1:250

SECTION B-B NOT TO SCALE

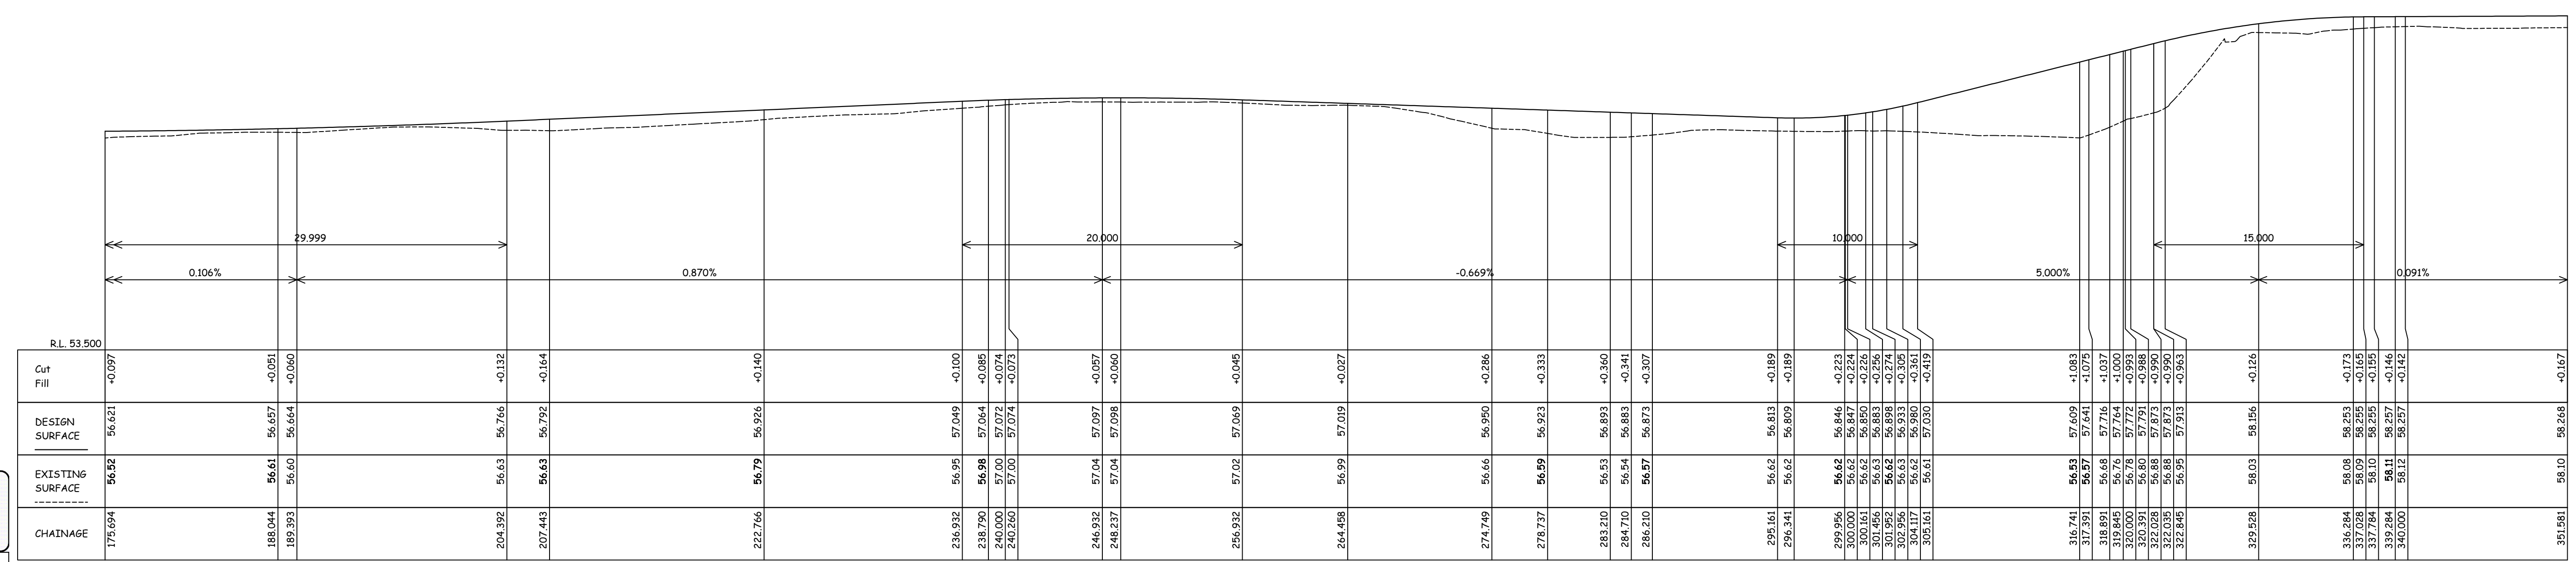

SHARED PATH CENTRELINE LONGITUDINAL SECTION SCALE 1:250 HOR 1:50 VER



CONTRACTOR MUST DIAL 1100 TO CONFIRM LOCATION OF EXISTING SERVICES AND COMPLY WITH ANY AUTHORITY REQUIREMENTS REGARDING EXISTING SERVICES PRIOR TO COMMENCEMENT OF ANY WORKS.

LEGEND

- CONCRETE PAVING
- ASPHALT OVERLAY
- FENCE LINE
- EX & PROP LEVELS
- EX & PROP CONTOURS
- HOUSE DRAIN
- TABLE DRAIN
- EX DRAIN & PIT
- PROP DRAIN & PIT
- SEWER & PIT
- O'HEAD ELEC LINE & POLE
- U'GRND ELEC CABLE & PIT
- WATERMAIN & FITTING
- GASMAIN & FITTING
- PHONE CABLE & PIT
- LIGHT POLE
- OHE
- CENTRE LINE
- TRAVERSE LINE
- EX TREE OR SHRUB
- TREE TO BE REMOVED
- TBM

NOTES AND AMENDMENTS

RELOCATE EXISTING BENCH SEAT AS DIRECTED.
 CONSTRUCT SUPER ELEVATION BETWEEN CH: 283.21 AND CH: 302.96, BETWEEN CH: 319.85 AND CH: 339.28 WITH 3m TRANSITION AS SPECIFIED.

CITY OF MONASH DESIGN MANAGEMENT

SCOTCHMANS CREEK TRAIL HUNTINGDALE ROAD TO STANLEY AVENUE, MOUNT WAVERLEY SHARED PATH CONSTRUCTION - STAGE 2

PROJ 1782 CONTRACT - 21456

SCALE: AS SHOWN