




ADVERTISED COPY - CITY OF MONASH
 This copied document is made available for the sole purpose of enabling its consideration and review as part of a planning process under the Planning and Environment Act.
 The document must not be used for any purpose which may breach copyright.

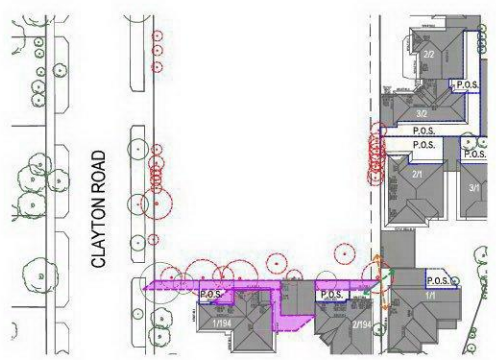


EXISTING FENCE SHADOW ON SOUTH NEIGHBOURS
 9AM, 22 SEPT
 SCALE 1:500

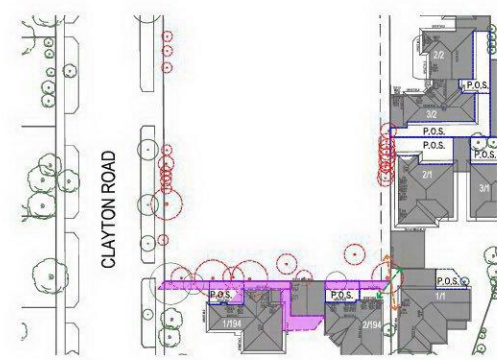


EXISTING FENCE SHADOW ON SOUTH NEIGHBOURS
 10AM, 22 SEPT
 SCALE 1:500

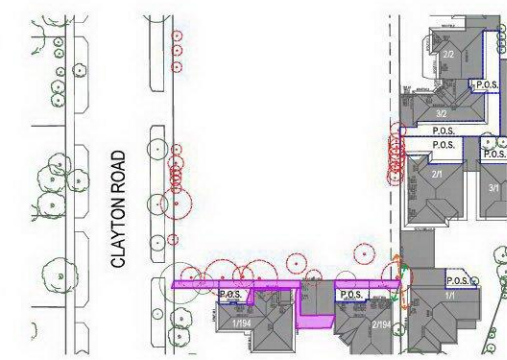


EXISTING FENCE SHADOW ON SOUTH NEIGHBOURS
 11AM, 22 SEPT
 SCALE 1:500

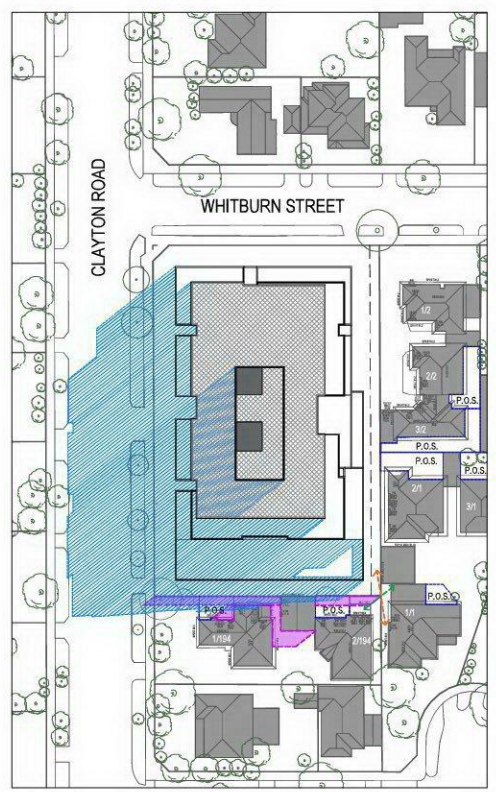

PROPOSED SHADOW PLAN - 9AM, 22 SEPT
 SCALE 1:500

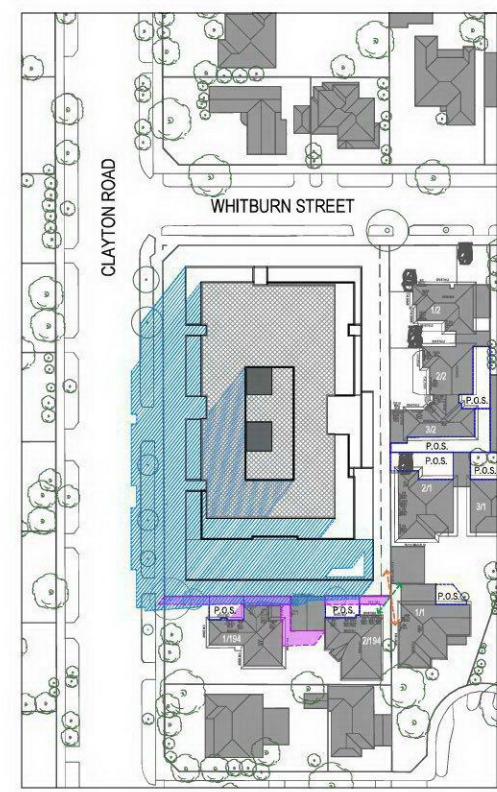

PROPOSED SHADOW PLAN - 10AM, 22 SEPT
 SCALE 1:500

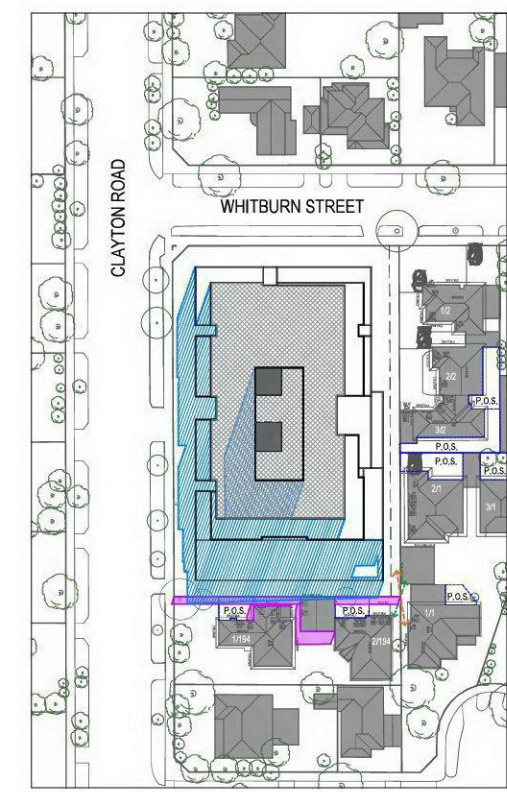


PROPOSED SHADOW PLAN - 11AM, 22 SEPT
 SCALE 1:500

LEGEND

- NEIGHBOUR P.O.S.
- EXISTING SHADOWS CAST BY ADJOINING FENCE AND NEIGHBOUR PROPERTY ON NEIGHBOUR P.O.S.
- PROPOSED SHADOWS CAST FROM SUBJECT SITE
- NORTH AXIS
- AZIMUTH DEGREE
- EX TREE TO DEMOLISHED

No.	Date	Revision	By	CHK.	No.	Date	Revision	By	CHK.
1	10/02/21	PRELIMINARY STUDY	SL	SH					
2	16/12/21	REVISION TO CONCEPT PLAN	SL	SH					
3	17/12/21	REVISED FOR PLANNING	SL	SH					
4	16/02/22	REVISION TO CONCEPT PLAN	SL	SH					
5	07/02/22	PLANNING PROPOSAL - SHAD12	SL	SH					
6	20/02/22	REVISED TO CONCEPT PLAN	SL	SH					


MEDICAL HUB
 MEDICAL CENTRE
 186-192 CLAYTON ROAD CLAYTON

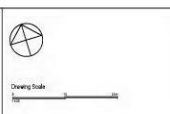


Drawing: SHADOW PLANS
 9AM - 11AM
 Date Created: 09.06.2021
 Scale: 1:500

Drawn: SL
 Checked: SH
 Job No.: 2102
 Drawing No.: ADD-900
 Region: HATZ PTY. LTD
 ACN: 068 707 308
 202 / 5-11 Clemond Street
 South Yarra VIC 3141
 Australia
 T: +61 3 9867 3444
 E: admin@hartz.co
 W: www.hartz.co




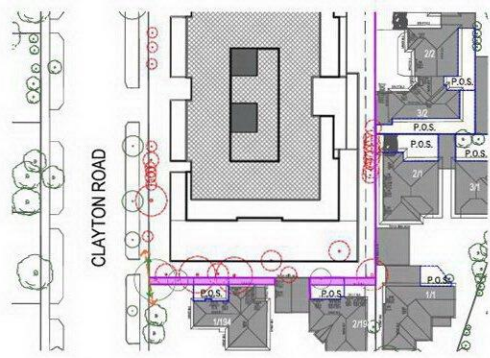

EXISTING FENCE SHADOW ON SOUTH NEIGHBOURS
12PM, 22 SEPT
SCALE 1:500

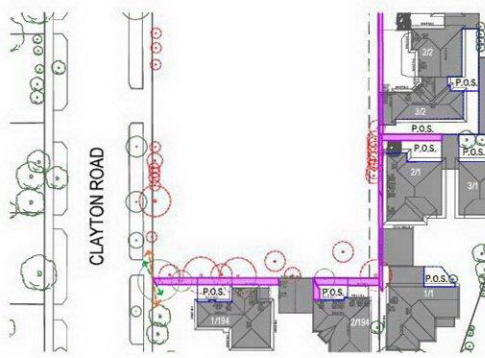


EXISTING FENCE SHADOW ON SOUTH NEIGHBOURS
1PM, 22 SEPT
SCALE 1:500

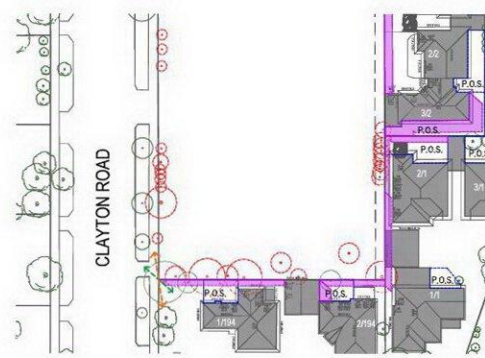


EXISTING FENCE SHADOW ON SOUTH NEIGHBOURS
2PM, 22 SEPT
SCALE 1:500




EXISTING FENCE SHADOW ON SOUTH NEIGHBOURS
3PM, 22 SEPT
SCALE 1:500

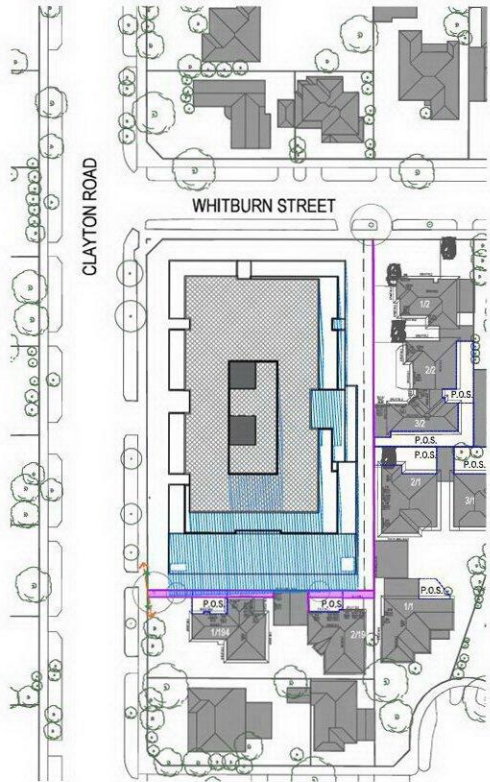


PROPOSED SHADOW PLAN - 12PM, 22 SEPT
SCALE 1:500

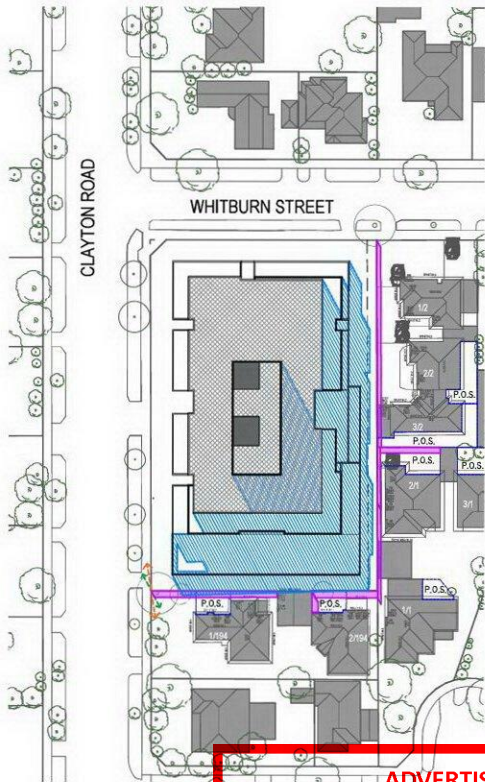

PROPOSED SHADOW PLAN - 1PM, 22 SEPT
SCALE 1:500

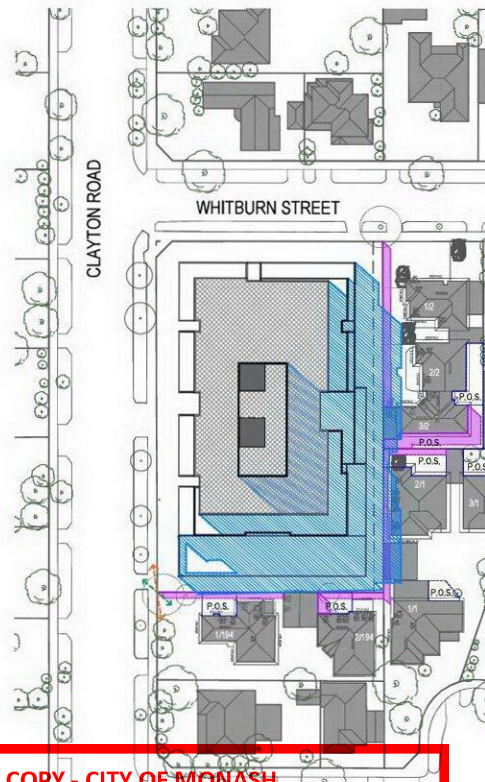

PROPOSED SHADOW PLAN - 2PM, 22 SEPT
SCALE 1:500

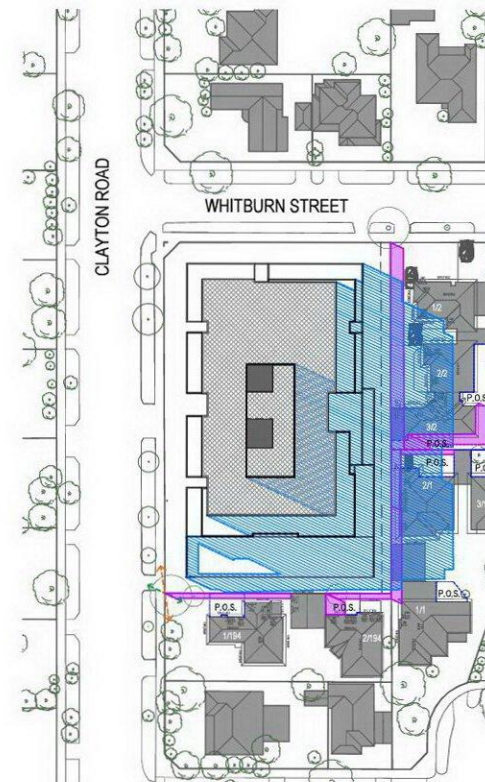

PROPOSED SHADOW PLAN - 3PM, 22 SEPT
SCALE 1:500

ADVERTISED COPY - CITY OF MONASH
 This copied document is made available for the sole purpose of
 enabling its consideration and review as part of a planning
 process under the Planning and Environment Act.
 The document must not be used for any purpose which may
 breach copyright.

LEGEND



- NEIGHBOUR P.O.S.
- EXISTING SHADOWS CAST BY ADJOINING FENCE AND NEIGHBOUR PROPERTY ON NEIGHBOUR P.O.S.
- PROPOSED SHADOWS CAST FROM SUBJECT SITE
- NORTH AXIS
- AZIMUTH DEGREE
- EX TREE TO DEMOLISHED

No.	Date	Revised	By	CHK	No.	Date
1	11/04/21	ISSUE FOR PERMIT	1	11/04/21
2	15/11/21	ISSUE FOR PERMIT	2	15/11/21
3	17/12/21	ISSUE FOR PERMIT	3	17/12/21
4	18/02/22	ISSUE FOR PERMIT	4	18/02/22
5	20/02/22	ISSUE FOR PERMIT	5	20/02/22

MEDICAL HUB
 116-122 CLAYTON ROAD CLAYTON
 Drawing Scale: 1:500
 Date Created: 09.06.2021

HATZ architects
 HATZ PTY. LTD
 ACN: 098 737 368
 202 /5-11 Claremont Street
 South Yarra VIC 3141
 Australia
 T +61 3 9867 3444
 E admin@hatz.co
 W www.hatz.co

P:\2102_Clayton\HATZ\HATZ_01.dwg 22/02/22 3:58:55 PM @hnlkay:HWZ_A1_214_11

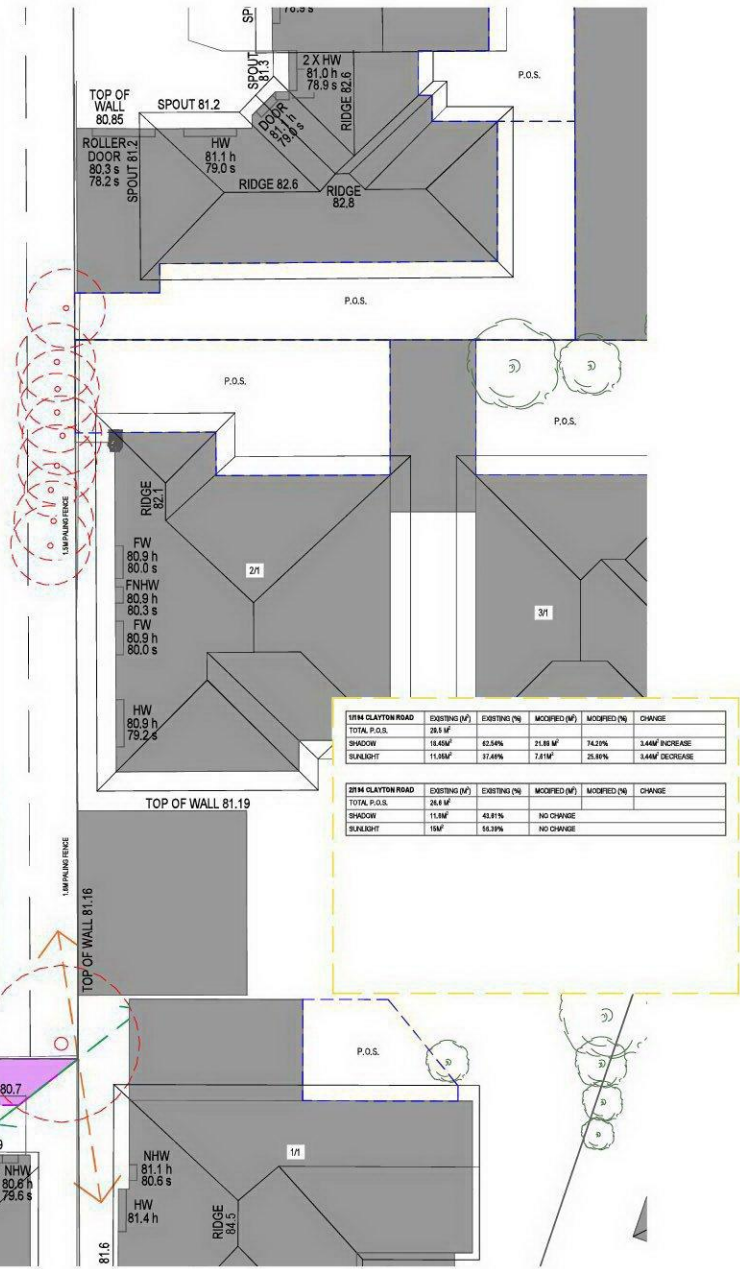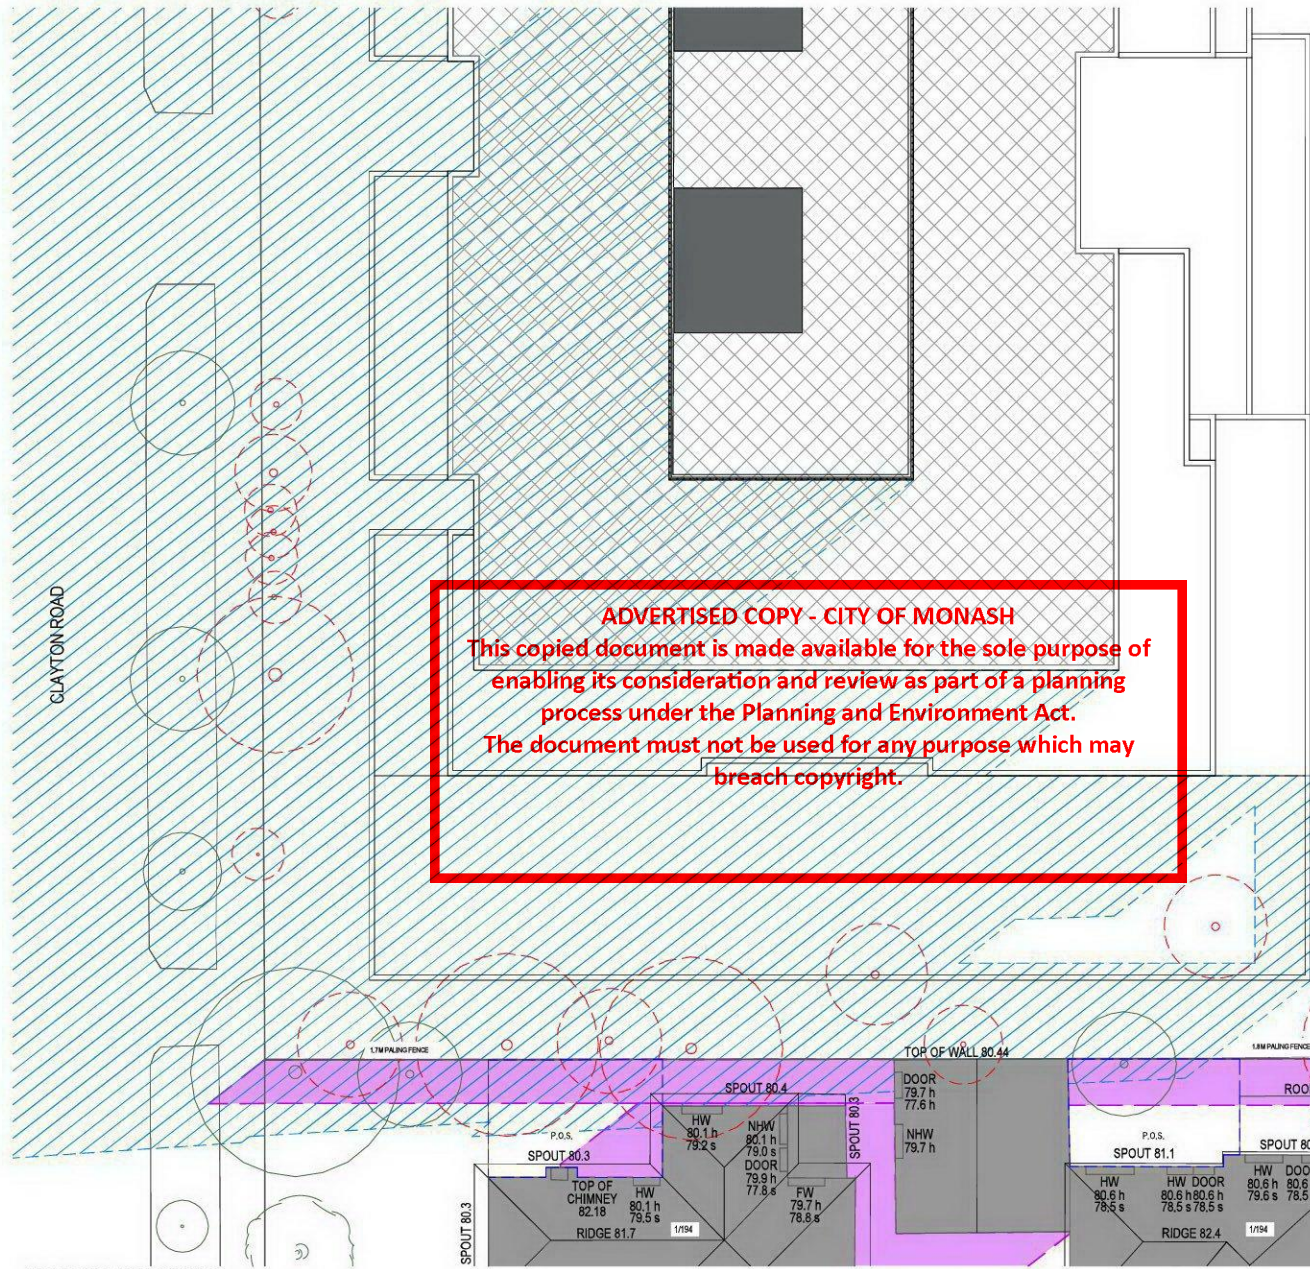

PROPOSED SHADOW PLAN
9AM, 22 SEPT
SCALE 1:100

LEGEND 	No. Date Revision By Ck. No. Date Revision By Ck. 1 05/2022 REVISED FOR COURSE MAT. B. BH 2 07/2022 PLANNING SERVICES CHECKED S. BH 3 08/2022 REVISED TO COMPLY WITH S. BH	Project MEDICAL HUB MEDICAL CENTRE 186-192 CLAYTON ROAD CLAYTON	Drawing SHADOW PLANS 9AM - Date Created 09.03.2022	Scale 1:100	Drawn SL Checked SH Job No. 2102 Drawing No. ADD-902 Revised C	HATZ PTY. LTD ACN: 068 707 308 202 / 5-11 Clemond Street South Yarra VIC 3141 Australia T +61 3 9867 3444 E admin@hatz.co W www.hatz.co	
	Architecture Urban Design Interiors						

P01192_Clayton Medical Hub.dwg 22/02/2023 2:48:16 PM. Drawn by: HATZ_SL_2014_11

CLAYTON ROAD

ADVERTISED COPY - CITY OF MONASH
 This copied document is made available for the sole purpose of enabling its consideration and review as part of a planning process under the Planning and Environment Act. The document must not be used for any purpose which may breach copyright.

PROPOSED SHADOW PLAN
 10AM, 22 SEPT
 SCALE 1:100

LEGEND

- NEIGHBOUR P.O.S.
- EXISTING SHADOWS CAST BY ADJOINING FENCE AND NEIGHBOUR PROPERTY ON NEIGHBOUR P.O.S.
- PROPOSED SHADOWS CAST FROM SUBJECT SITE
- NORTH AXIS
- AZIMUTH DEGREE
- EX TREE TO DEMOLISHED



No.	Date	Revision	By	CHK.	No.	Date	Revision	By	CHK.
1	09/03/22	REVISED FOR COURSE, HW	SL	SH					
2	09/03/22	PLANNING NUMBERING CHANG	SL	SH					
3	09/03/22	PLANNING NUMBERING CHANG	SL	SH					
4	09/03/22	REVISED TO CORRECT HW	SL	SH					

MEDICAL HUB
 MEDICAL CENTRE
 186-192 CLAYTON ROAD CLAYTON




Drawing: SHADOW PLANS
 10AM
 Date Created: 09.03.2022
 Scale: 1:100

Drawn: SL
 Checked: SH
 Design: D
 HATZ PTY. LTD
 ACN: 068 707 308
 202 / 5-11 Clemond Street
 South Yarra VIC 3141
 Australia
 T +61 3 9867 3444
 E admin@hartz.co
 W www.hartz.co

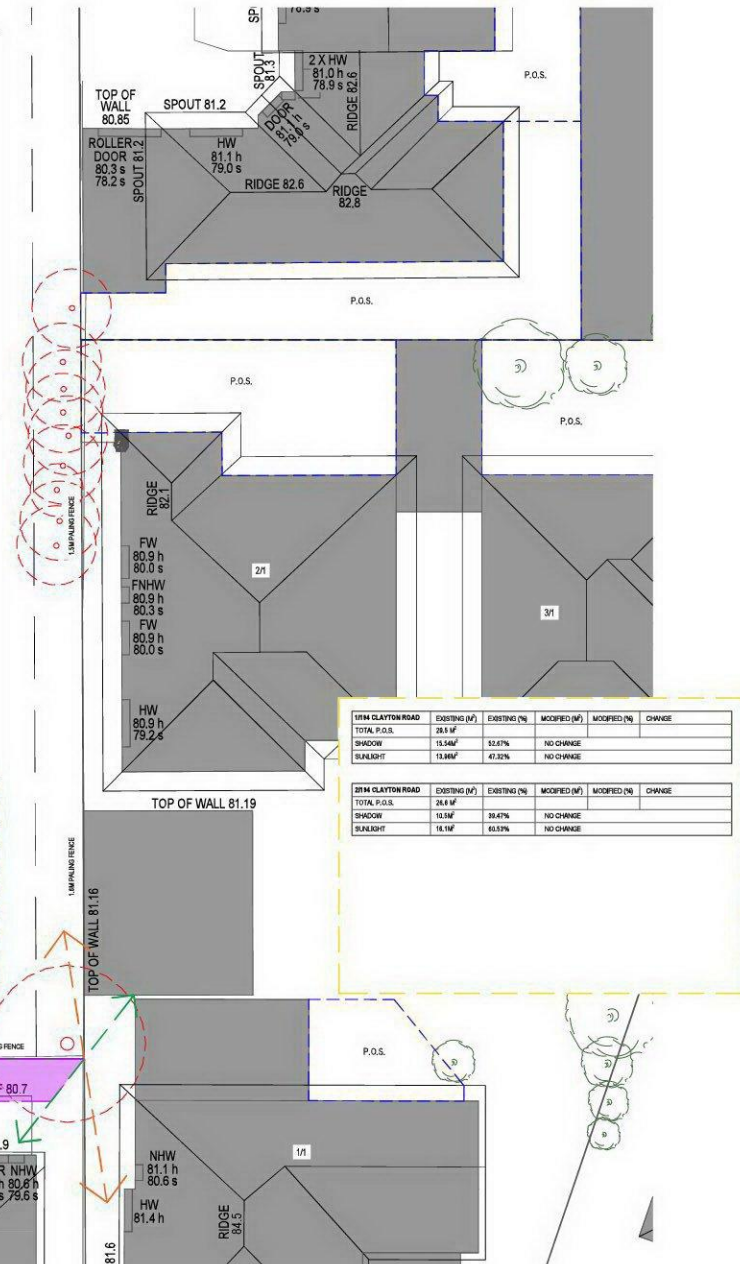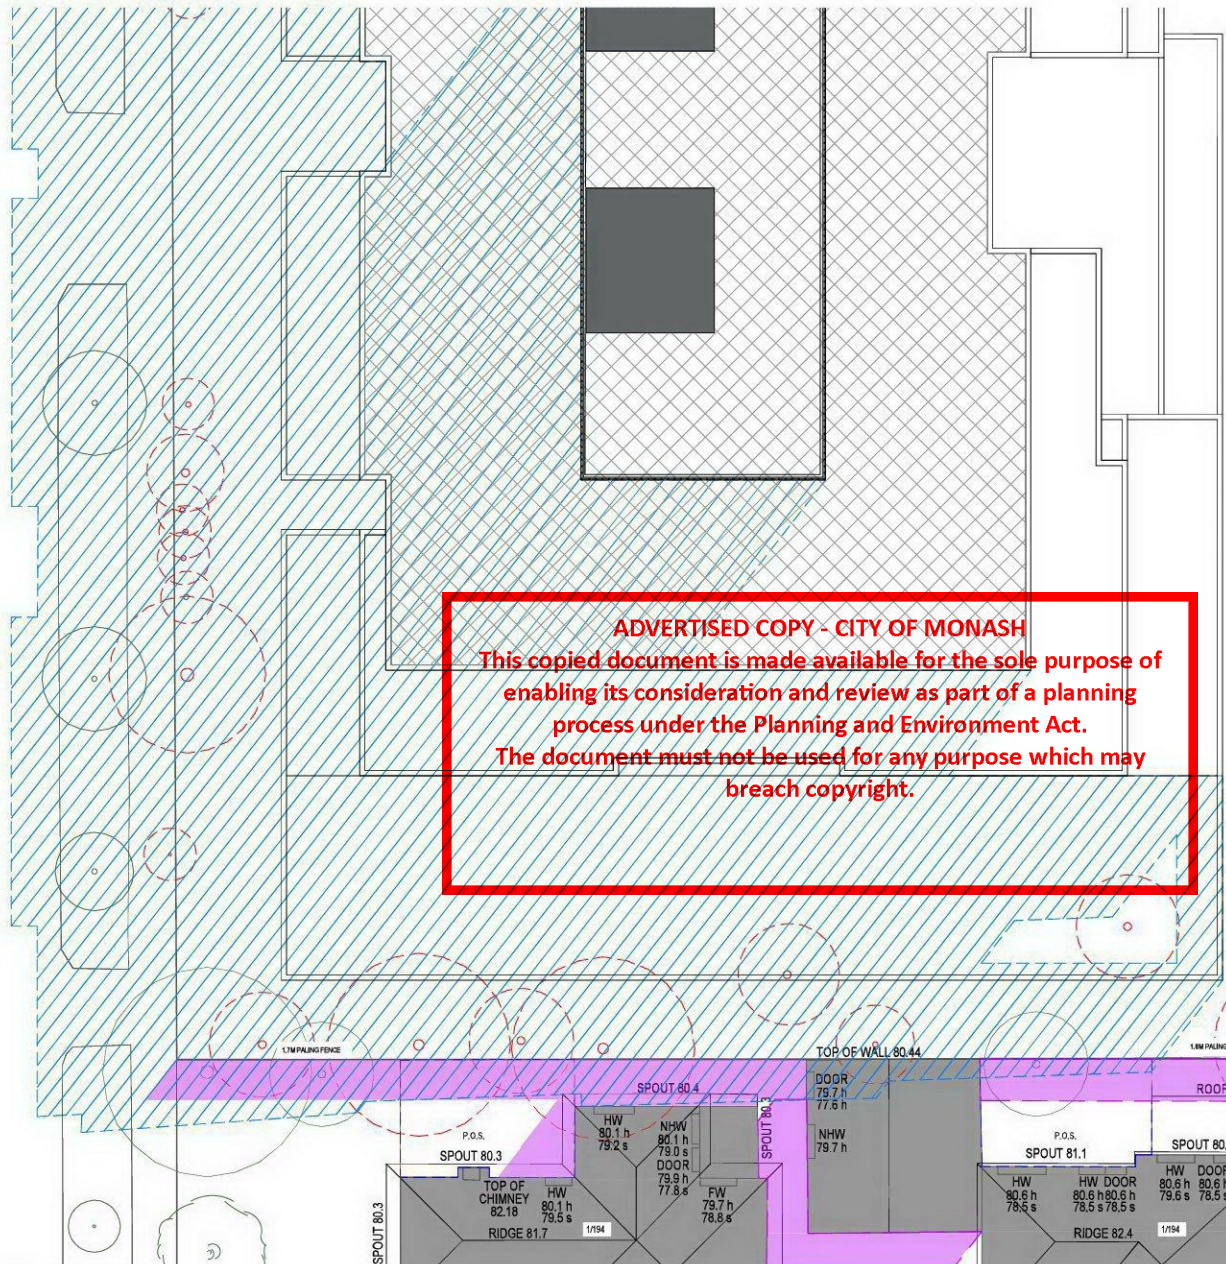

CLAYTON ROAD

ADVERTISED COPY - CITY OF MONASH
 This copied document is made available for the sole purpose of enabling its consideration and review as part of a planning process under the Planning and Environment Act. The document must not be used for any purpose which may breach copyright.

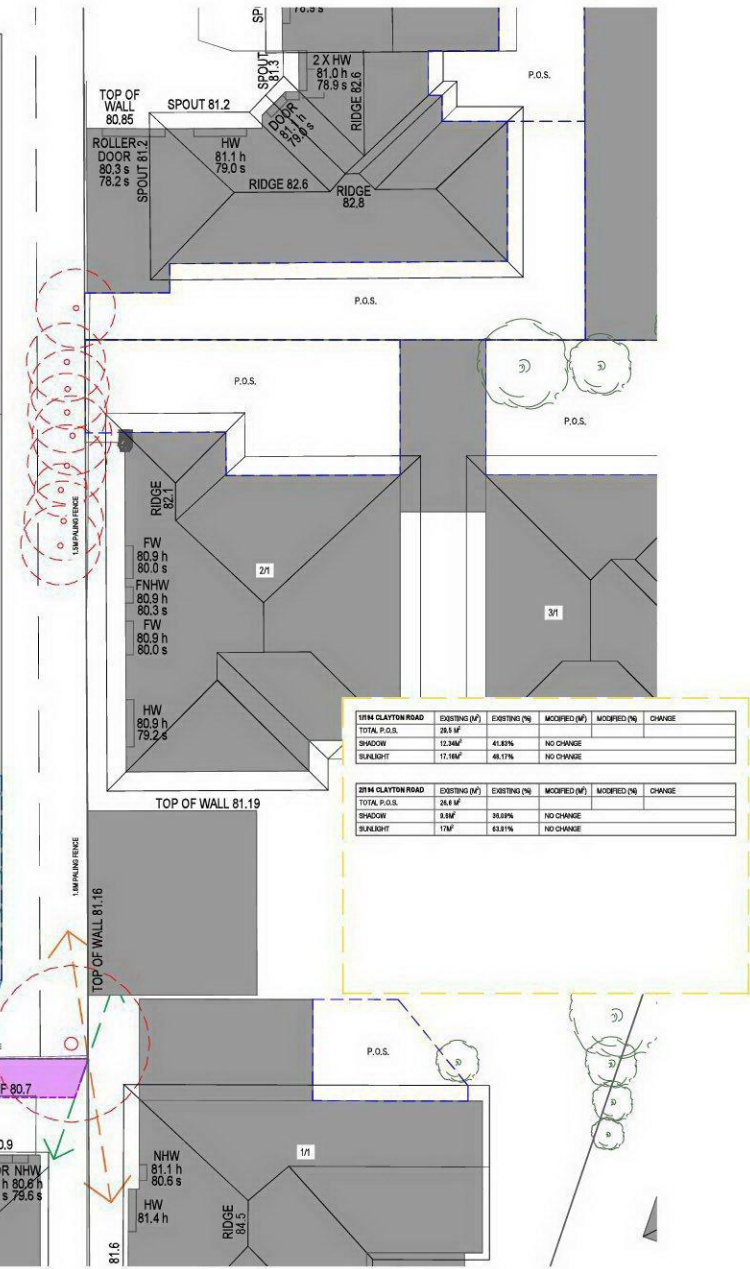

PROPOSED SHADOW PLAN
 11AM, 22 SEPT
 SCALE 1:100

LEGEND 	No. Date Revision By Ck. No. Date Revision By Ck. 1 05/02/22 REVISED FOR COUNCIL MEET. S. SH 2 07/03/22 PLANNING SERVICES CHECKED S. SH 3 08/03/22 REVISED TO COMPLY WITH S. SH	Project MEDICAL HUB MEDICAL CENTRE 186-192 CLAYTON ROAD CLAYTON	Drawing SHADOW PLANS 11AM - Date Created 09.03.2022	Scale 1:100	Drawn SL Checked SH Design - HATZ PTY. LTD ACN: 068 707 308 202 / 5-11 Clearend Street South Yarra VIC 3141 Australia T +61 3 9867 3444 E admin@hatz.co W www.hatz.co	 Architecture Urban Design Interiors
	PCB102_Clayton_R6CDPL07A000_R64.dwg 22/03/2022 2:47:25 PM S.Henriksson HATZ_A1_014_1.1	Drawing Scale 1:100	Job No. 2102	Drawing No. ADD-904	Revision C	Date 09.03.2022

CLAYTON ROAD

ADVERTISED COPY - CITY OF MONASH
 This copied document is made available for the sole purpose of
 enabling its consideration and review as part of a planning
 process under the Planning and Environment Act.
 The document must not be used for any purpose which may
 breach copyright.

PROPOSED SHADOW PLAN
 12PM, 22 SEPT
 SCALE 1:100

LEGEND

- NEIGHBOUR P.O.S.
- EXISTING SHADOWS CAST BY ADJOINING FENCE AND NEIGHBOUR PROPERTY ON NEIGHBOUR P.O.S.
- PROPOSED SHADOWS CAST FROM SUBJECT SITE
- NORTH AXIS
- AZIMUTH DEGREE
- EX TREE TO DEMOLISHED

No.	Date	Revision	By	CHK.	No.	Date	Revision	By	CHK.
1	05/02/22	REVISED FOR COURSE REV.	SL	SH					
2	07/03/22	PLANNING PERMISSIONS SHORTEL	SL	SH					
3	02/02/22	REVISED TO CORRECTIVITY	SL	SH					

MEDICAL HUB
 MEDICAL CENTRE
 186-192 CLAYTON ROAD CLAYTON




Drawing: SHADOW PLANS
 12PM
 Date Created: 09.03.2022

Scale: 1:100

Drawn: SL
 Checked: SH

Drawn: SL
 Checked: SH
 Design: C
 HATZ PTY. LTD
 ACN: 068 707 308
 202 / 5-11 Claremont Street
 South Yarra VIC 3141
 Australia
 T: +61 3 9867 3444
 E: admin@hatz.co
 W: www.hatz.co

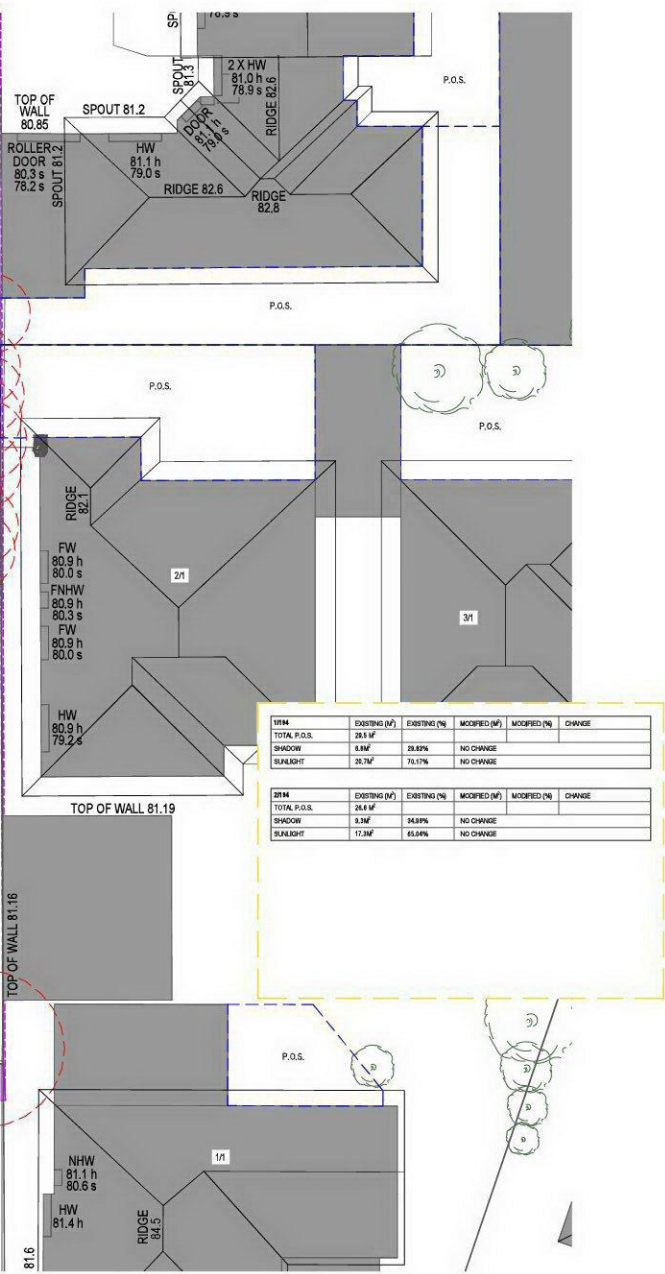


ITEM	EXISTING (M ²)	EXISTING (%)	MODIFIED (M ²)	MODIFIED (%)	CHANGE
TOTAL P.O.S.	28.9 M ²				
SHADOW	8.8M ²	28.8%	NO CHANGE		
SUNLIGHT	20.1M ²	70.1%	NO CHANGE		

ITEM	EXISTING (M ²)	EXISTING (%)	MODIFIED (M ²)	MODIFIED (%)	CHANGE
TOTAL P.O.S.	28.9 M ²				
SHADOW	8.3M ²	28.8%	NO CHANGE		
SUNLIGHT	17.3M ²	59.8%	NO CHANGE		

CLAYTON ROAD

ADVERTISED COPY - CITY OF MONASH
 This copied document is made available for the sole purpose of enabling its consideration and review as part of a planning process under the Planning and Environment Act. The document must not be used for any purpose which may breach copyright.

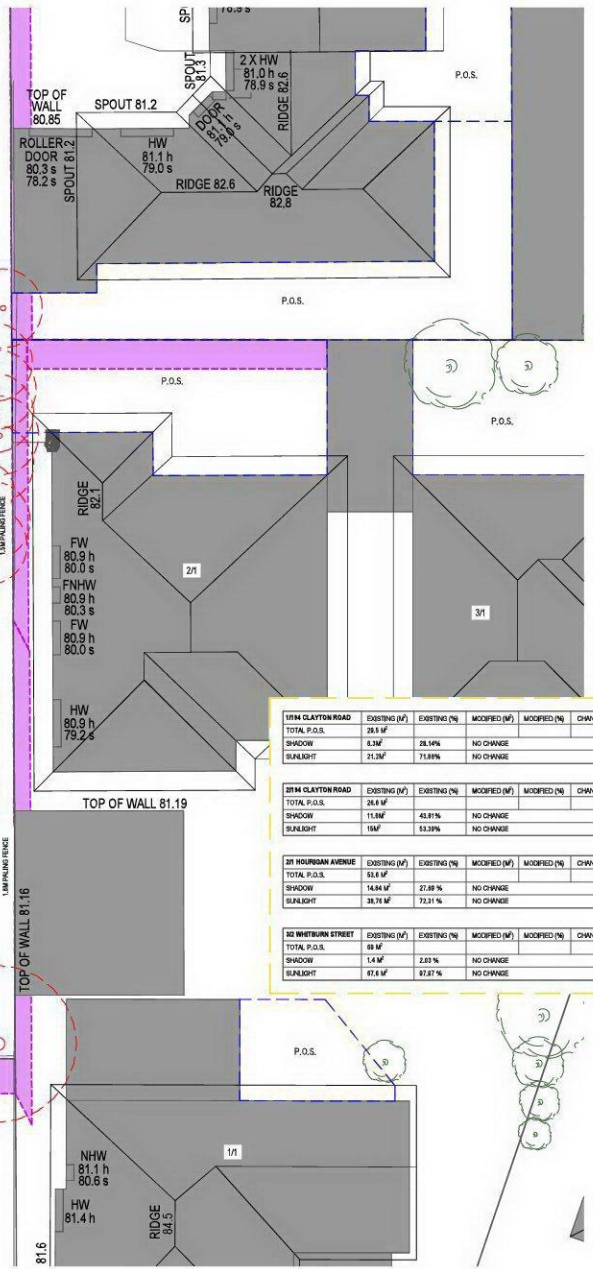

12M CLAYTON ROAD	EXISTING (M ²)	EXISTING (%)	MODIFIED (M ²)	MODIFIED (%)	CHANGE
TOTAL P.O.S.	26.9 M ²				
SHADOW	8.3M ²	28.9%	NO CHANGE		
SUNLIGHT	21.3M ²	71.8%	NO CHANGE		

21M CLAYTON ROAD	EXISTING (M ²)	EXISTING (%)	MODIFIED (M ²)	MODIFIED (%)	CHANGE
TOTAL P.O.S.	28.6 M ²				
SHADOW	11.8M ²	43.1%	NO CHANGE		
SUNLIGHT	15M ²	53.3%	NO CHANGE		

25 HOUSMAN AVENUE	EXISTING (M ²)	EXISTING (%)	MODIFIED (M ²)	MODIFIED (%)	CHANGE
TOTAL P.O.S.	53.6 M ²				
SHADOW	14.84 M ²	27.8%	NO CHANGE		
SUNLIGHT	38.76 M ²	72.3%	NO CHANGE		

30 HINTEBURN STREET	EXISTING (M ²)	EXISTING (%)	MODIFIED (M ²)	MODIFIED (%)	CHANGE
TOTAL P.O.S.	89 M ²				
SHADOW	1.4 M ²	2.0%	NO CHANGE		
SUNLIGHT	87.6 M ²	97.8%	NO CHANGE		

PROPOSED SHADOW PLAN
 1PM, 22 SEPT
 SCALE 1:100

LEGEND

- NEIGHBOUR P.O.S.
- EXISTING SHADOWS CAST BY ADJOINING FENCE AND NEIGHBOUR PROPERTY ON NEIGHBOUR P.O.S.
- PROPOSED SHADOWS CAST FROM SUBJECT SITE
- NORTH AXIS
- AZIMUTH DEGREE
- EX TREE TO DEMOLISHED

No.	Date	Revision	By	CHK.	No.	Date	Revision	By	CHK.
1	05/02/22	ISSUED FOR COURSE REV.	SL	SH					
2	07/03/22	PLANNING RESPONSE DRAFT	SL	SH					
3	02/02/23	REVISED TO COMPLY WITH	SL	SH					

MEDICAL HUB
 MEDICAL CENTRE
 186-192 CLAYTON ROAD CLAYTON



Drawing: SHADOW PLANS
 1PM
 Date Created: 06.03.2022
 Scale: 1:100

Drawn: SL
 Checked: SH
 Design: HATZ PTY. LTD
 ACN: 068 707 308
 202 / 5-11 Clarendon Street
 South Yarra VIC 3141
 Australia
 T: +61 3 9867 3444
 E: admin@hatz.co
 W: www.hatz.co





ADVERTISED COPY - CITY OF MONASH
 This copied document is made available for the sole purpose of enabling its consideration and review as part of a planning process under the Planning and Environment Act.
 The document must not be used for any purpose which may breach copyright.

17M CLAYTON ROAD	EXISTING (M ²)	EXISTING (%)	MODIFIED (M ²)	MODIFIED (%)	CHANGE
TOTAL P.O.S.	28.5 M ²				
SHADOW	7.30M ²	25.9%	NO CHANGE		
SUNLIGHT	21.2M ²	75.0%	NO CHANGE		

21M CLAYTON ROAD	EXISTING (M ²)	EXISTING (%)	MODIFIED (M ²)	MODIFIED (%)	CHANGE
TOTAL P.O.S.	24.6 M ²				
SHADOW	13.8M ²	55.9%	NO CHANGE		
SUNLIGHT	10.7M ²	43.1%	NO CHANGE		


25 HOUBURN AVENUE	EXISTING (M ²)	EXISTING (%)	MODIFIED (M ²)	MODIFIED (%)	CHANGE
TOTAL P.O.S.	53.4 M ²				
SHADOW	16.88 M ²	31.6%	NO CHANGE		
SUNLIGHT	36.5 M ²	68.4%	NO CHANGE		

30 HUBBURN STREET	EXISTING (M ²)	EXISTING (%)	MODIFIED (M ²)	MODIFIED (%)	CHANGE
TOTAL P.O.S.	88 M ²				
SHADOW	52 M ²	59.1%	NO CHANGE		
SUNLIGHT	36 M ²	40.9%	NO CHANGE		

PROPOSED SHADOW PLAN
 2PM, 22 SEPT
 SCALE 1:100

<p>LEGEND</p> <ul style="list-style-type: none"> NEIGHBOUR P.O.S. EXISTING SHADOWS CAST BY ADJOINING FENCE AND NEIGHBOUR PROPERTY ON NEIGHBOUR P.O.S. PROPOSED SHADOWS CAST FROM SUBJECT SITE NORTH AXIS AZIMUTH DEGREE EX TREE TO DEMOLISHED 	<table border="1" style="width: 100%; border-collapse: collapse;"> <thead> <tr> <th>No.</th> <th>Date</th> <th>Revision</th> <th>By</th> <th>CHK.</th> <th>No.</th> <th>Date</th> <th>Revision</th> <th>By</th> <th>CHK.</th> </tr> </thead> <tbody> <tr> <td>1</td> <td>05/02/22</td> <td>ISSUES FOR COUNCIL MEET</td> <td>SL</td> <td>SH</td> <td></td> <td></td> <td></td> <td></td> <td></td> </tr> <tr> <td>2</td> <td>05/03/22</td> <td>PLANNING SERVICES CHECK</td> <td>SL</td> <td>SH</td> <td></td> <td></td> <td></td> <td></td> <td></td> </tr> <tr> <td>3</td> <td>05/03/22</td> <td>PLANNING SERVICES CHECK</td> <td>SL</td> <td>SH</td> <td></td> <td></td> <td></td> <td></td> <td></td> </tr> <tr> <td>4</td> <td>05/03/22</td> <td>WORK TO COMMENCE</td> <td>SL</td> <td>SH</td> <td></td> <td></td> <td></td> <td></td> <td></td> </tr> </tbody> </table>	No.	Date	Revision	By	CHK.	No.	Date	Revision	By	CHK.	1	05/02/22	ISSUES FOR COUNCIL MEET	SL	SH						2	05/03/22	PLANNING SERVICES CHECK	SL	SH						3	05/03/22	PLANNING SERVICES CHECK	SL	SH						4	05/03/22	WORK TO COMMENCE	SL	SH						<p>Project MEDICAL HUB MEDICAL CENTRE 186-192 CLAYTON ROAD CLAYTON</p>	<p>Drawn SHADOW PLANS ZPM</p> <p>Scale 1:100</p> <p>Date Created 09.03.2022</p>	<p>Drawn SL</p> <p>Checked SH</p> <p>Reg No. HATZ PTY. LTD ACN 068 707 308 202 / 5-11 Claremont Street South Yarra VIC 3141 Australia T +61 3 9867 3444 E admin@hatz.co W www.hatz.co</p> <p>Job No. 2102</p> <p>Drawing No. ADD-907</p>	<p>Architecture Urban Design Interiors</p>
No.	Date	Revision	By	CHK.	No.	Date	Revision	By	CHK.	
1	05/02/22	ISSUES FOR COUNCIL MEET	SL	SH	
2	05/03/22	PLANNING SERVICES CHECK	SL	SH	
3	05/03/22	PLANNING SERVICES CHECK	SL	SH	
4	05/03/22	WORK TO COMMENCE	SL	SH	

P0192_Clayton R60DRP_07A00_M1.dwg 22/02/2022 3:58:26 PM (Sheet) HATZ_A1_R14_1:1

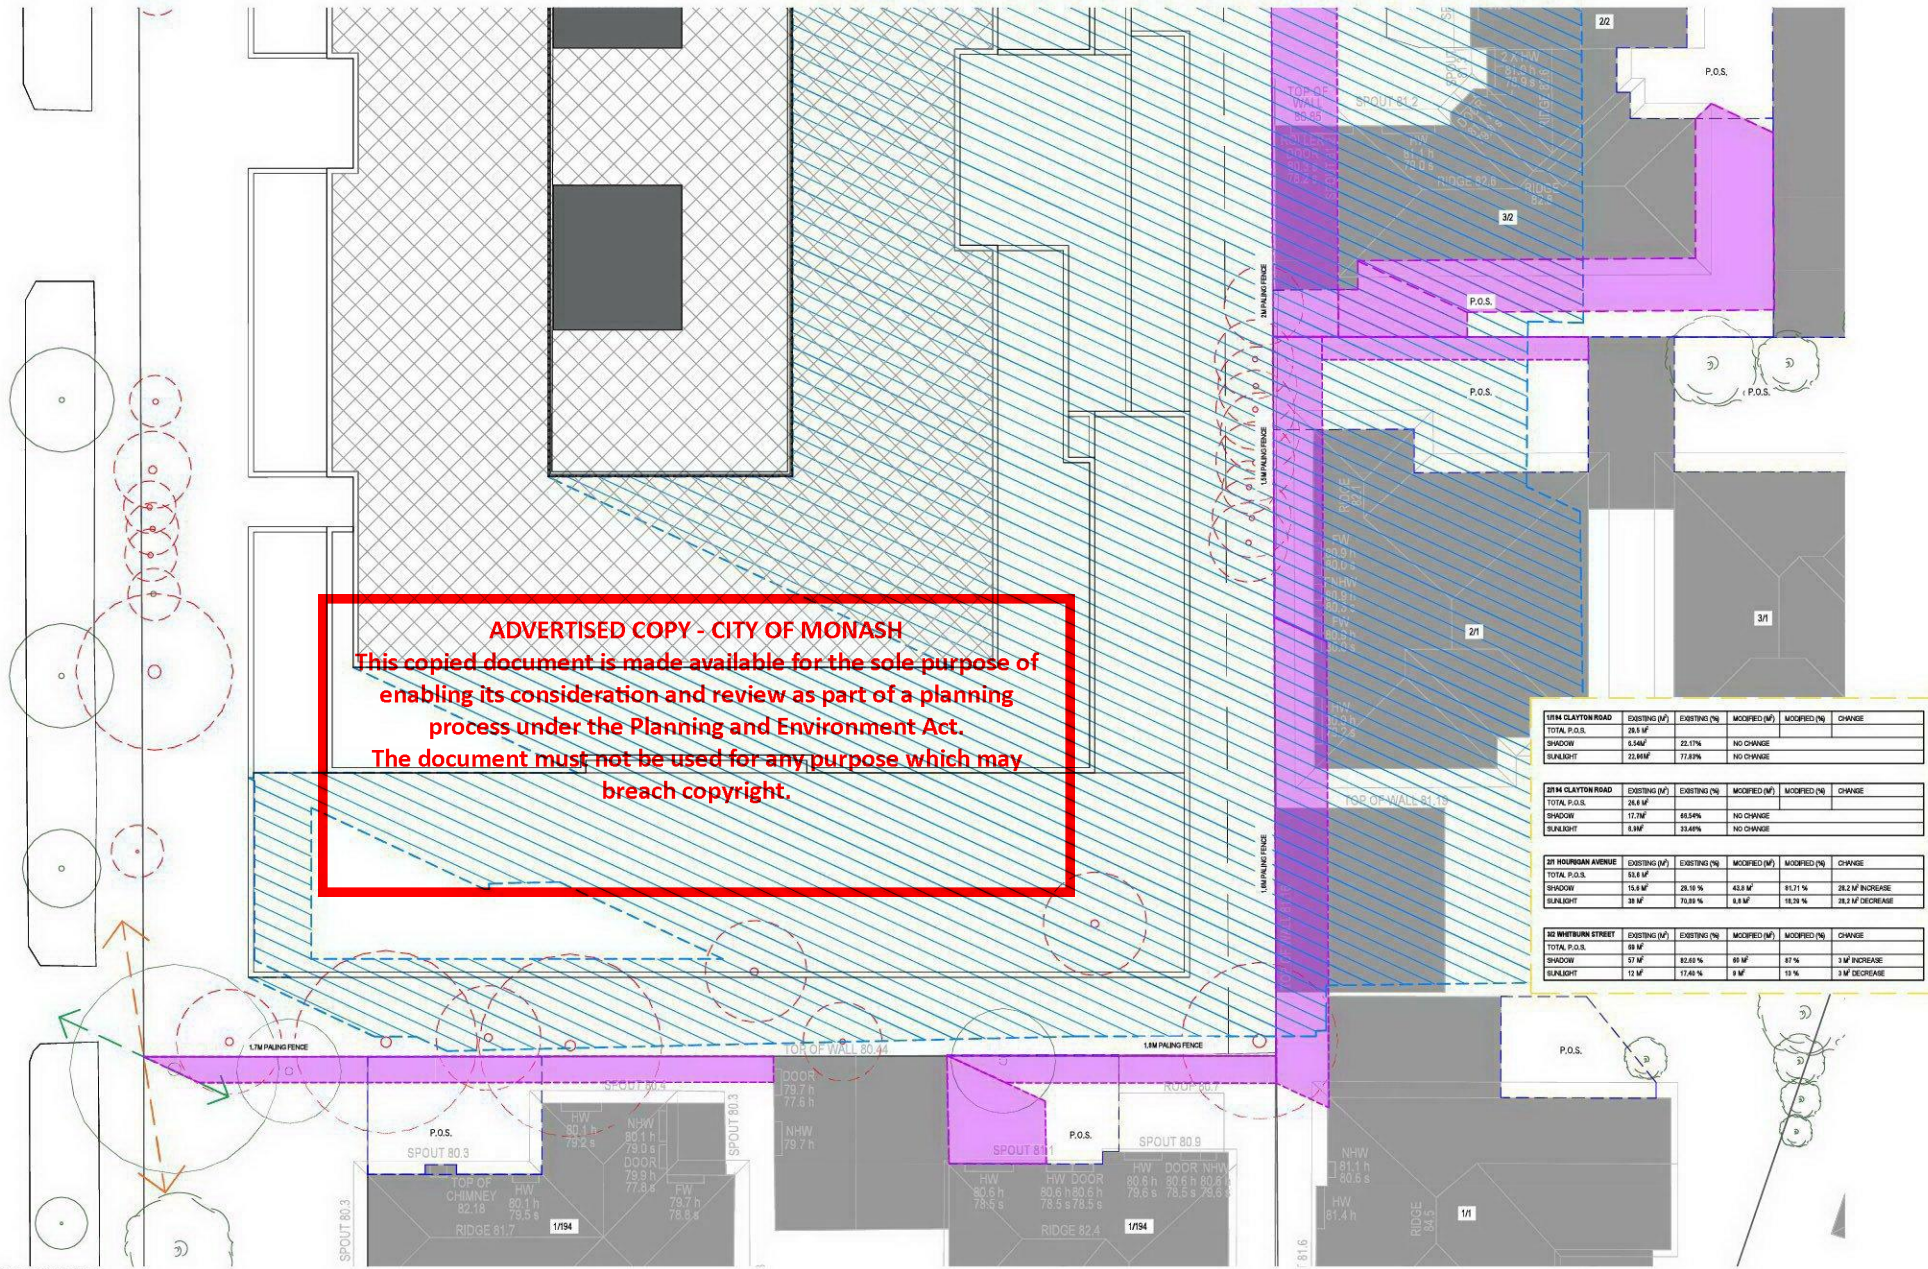

ADVERTISED COPY - CITY OF MONASH
 This copied document is made available for the sole purpose of
 enabling its consideration and review as part of a planning
 process under the Planning and Environment Act.
 The document must not be used for any purpose which may
 breach copyright.

18M CLAYTON ROAD	EXISTING (M ²)	EXISTING (%)	MODIFIED (M ²)	MODIFIED (%)	CHANGE
TOTAL P.O.S.	28.9 M ²				
SHADOW	9.54M ²	22.17%	NO CHANGE		
SUNLIGHT	22.8M ²	77.83%	NO CHANGE		

21M CLAYTON ROAD	EXISTING (M ²)	EXISTING (%)	MODIFIED (M ²)	MODIFIED (%)	CHANGE
TOTAL P.O.S.	28.8 M ²				
SHADOW	17.7M ²	61.54%	NO CHANGE		
SUNLIGHT	9.3M ²	32.46%	NO CHANGE		

25 HOUBURN AVENUE	EXISTING (M ²)	EXISTING (%)	MODIFIED (M ²)	MODIFIED (%)	CHANGE
TOTAL P.O.S.	53.4 M ²				
SHADOW	15.8 M ²	29.58 %	43.8 M ²	81.71 %	28.2 M ² INCREASE
SUNLIGHT	38 M ²	70.91 %	8.6 M ²	16.29 %	28.2 M ² DECREASE

30 HUBBURN STREET	EXISTING (M ²)	EXISTING (%)	MODIFIED (M ²)	MODIFIED (%)	CHANGE
TOTAL P.O.S.	88 M ²				
SHADOW	57 M ²	64.77 %	89 M ²	101 %	3 M ² INCREASE
SUNLIGHT	13 M ²	14.77 %	9 M ²	10 %	3 M ² DECREASE

PROPOSED SHADOW PLAN
 3PM, 22 SEPT
 SCALE 1:100

LEGEND 	<table border="1" style="font-size: 8px;"> <thead> <tr> <th>No.</th> <th>Date</th> <th>Revision</th> <th>By</th> <th>CHK.</th> <th>No.</th> <th>Date</th> <th>Revision</th> <th>By</th> <th>CHK.</th> </tr> </thead> <tbody> <tr> <td>1</td> <td>05/02/22</td> <td>ISSUED FOR COUNCIL REVIEW</td> <td>SL</td> <td>SH</td> <td></td> <td></td> <td></td> <td></td> <td></td> </tr> <tr> <td>2</td> <td>07/03/22</td> <td>PLANNING SERVICES DEPT</td> <td>SL</td> <td>SH</td> <td></td> <td></td> <td></td> <td></td> <td></td> </tr> <tr> <td>3</td> <td>08/03/22</td> <td>REVISED TO COMPLY WITH</td> <td>SL</td> <td>SH</td> <td></td> <td></td> <td></td> <td></td> <td></td> </tr> </tbody> </table>	No.	Date	Revision	By	CHK.	No.	Date	Revision	By	CHK.	1	05/02/22	ISSUED FOR COUNCIL REVIEW	SL	SH						2	07/03/22	PLANNING SERVICES DEPT	SL	SH						3	08/03/22	REVISED TO COMPLY WITH	SL	SH						<p>MEDICAL HUB MEDICAL CENTRE 186-192 CLAYTON ROAD CLAYTON</p>	<table border="0"> <tr> <td style="font-size: 8px;">Drawn SHADOW PLANS 3PM</td> <td style="font-size: 8px;">Scale 1:100</td> </tr> <tr> <td style="font-size: 8px;">Date Created 09.03.2022</td> <td style="font-size: 8px;">Job No. 2102</td> </tr> <tr> <td style="font-size: 8px;">Drawing No. ADD-908</td> <td style="font-size: 8px;">Client HATZ PTY. LTD ACN 088 707 308 202 / 5-11 Claremont Street South Yarra VIC 3141 Australia T +61 3 9867 3444 E admin@hatz.co W www.hatz.co</td> </tr> </table>	Drawn SHADOW PLANS 3PM	Scale 1:100	Date Created 09.03.2022	Job No. 2102	Drawing No. ADD-908	Client HATZ PTY. LTD ACN 088 707 308 202 / 5-11 Claremont Street South Yarra VIC 3141 Australia T +61 3 9867 3444 E admin@hatz.co W www.hatz.co
No.	Date	Revision	By	CHK.	No.	Date	Revision	By	CHK.	
1	05/02/22	ISSUED FOR COUNCIL REVIEW	SL	SH	
2	07/03/22	PLANNING SERVICES DEPT	SL	SH	
3	08/03/22	REVISED TO COMPLY WITH	SL	SH	
Drawn SHADOW PLANS 3PM	Scale 1:100	
Date Created 09.03.2022	Job No. 2102	
Drawing No. ADD-908	Client HATZ PTY. LTD ACN 088 707 308 202 / 5-11 Claremont Street South Yarra VIC 3141 Australia T +61 3 9867 3444 E admin@hatz.co W www.hatz.co	

P0192_Clayton 186-192 CLAYTON ROAD_MH.dwg 22/02/2023 3:38:46 PM (Sheet 4) HATZ_A1_R14_1:1