

ENHANCED OUTDOOR DINING

HAUGHTON ROAD, CLAYTON

PREPARED BY CITY DESIGN

OCTOBER 2020

© COPYRIGHT CITY OF MONASH

NOTES


FOOTPATH SPACE AND ZONE ALLOCATIONS TO BE IN ACCORDANCE WITH CITY OF MONASH FOOTPATH TRADING ACCESS POLICY UNLESS OTHERWISE SPECIFIED.
 NO GO ZONES TO BE 500MM UNLESS OTHERWISE SPECIFIED.
 END DELINEATORS TO HAVE 300MM MIN OFFSET FROM NEXT CAR BAY.

CHEVRON SIGN ON SHORT END OF LEADING DELINEATOR



ALIGN OUTSIDE FACE OF DELINEATORS TO EDGE OF MEDIAN KERB OUTSTAND DELINEATORS MUST NOT BE PLACED OUTSIDE OF KERB OUTSTANDS

CHEVRON SIGN ON SHORT END OF LEADING DELINEATOR

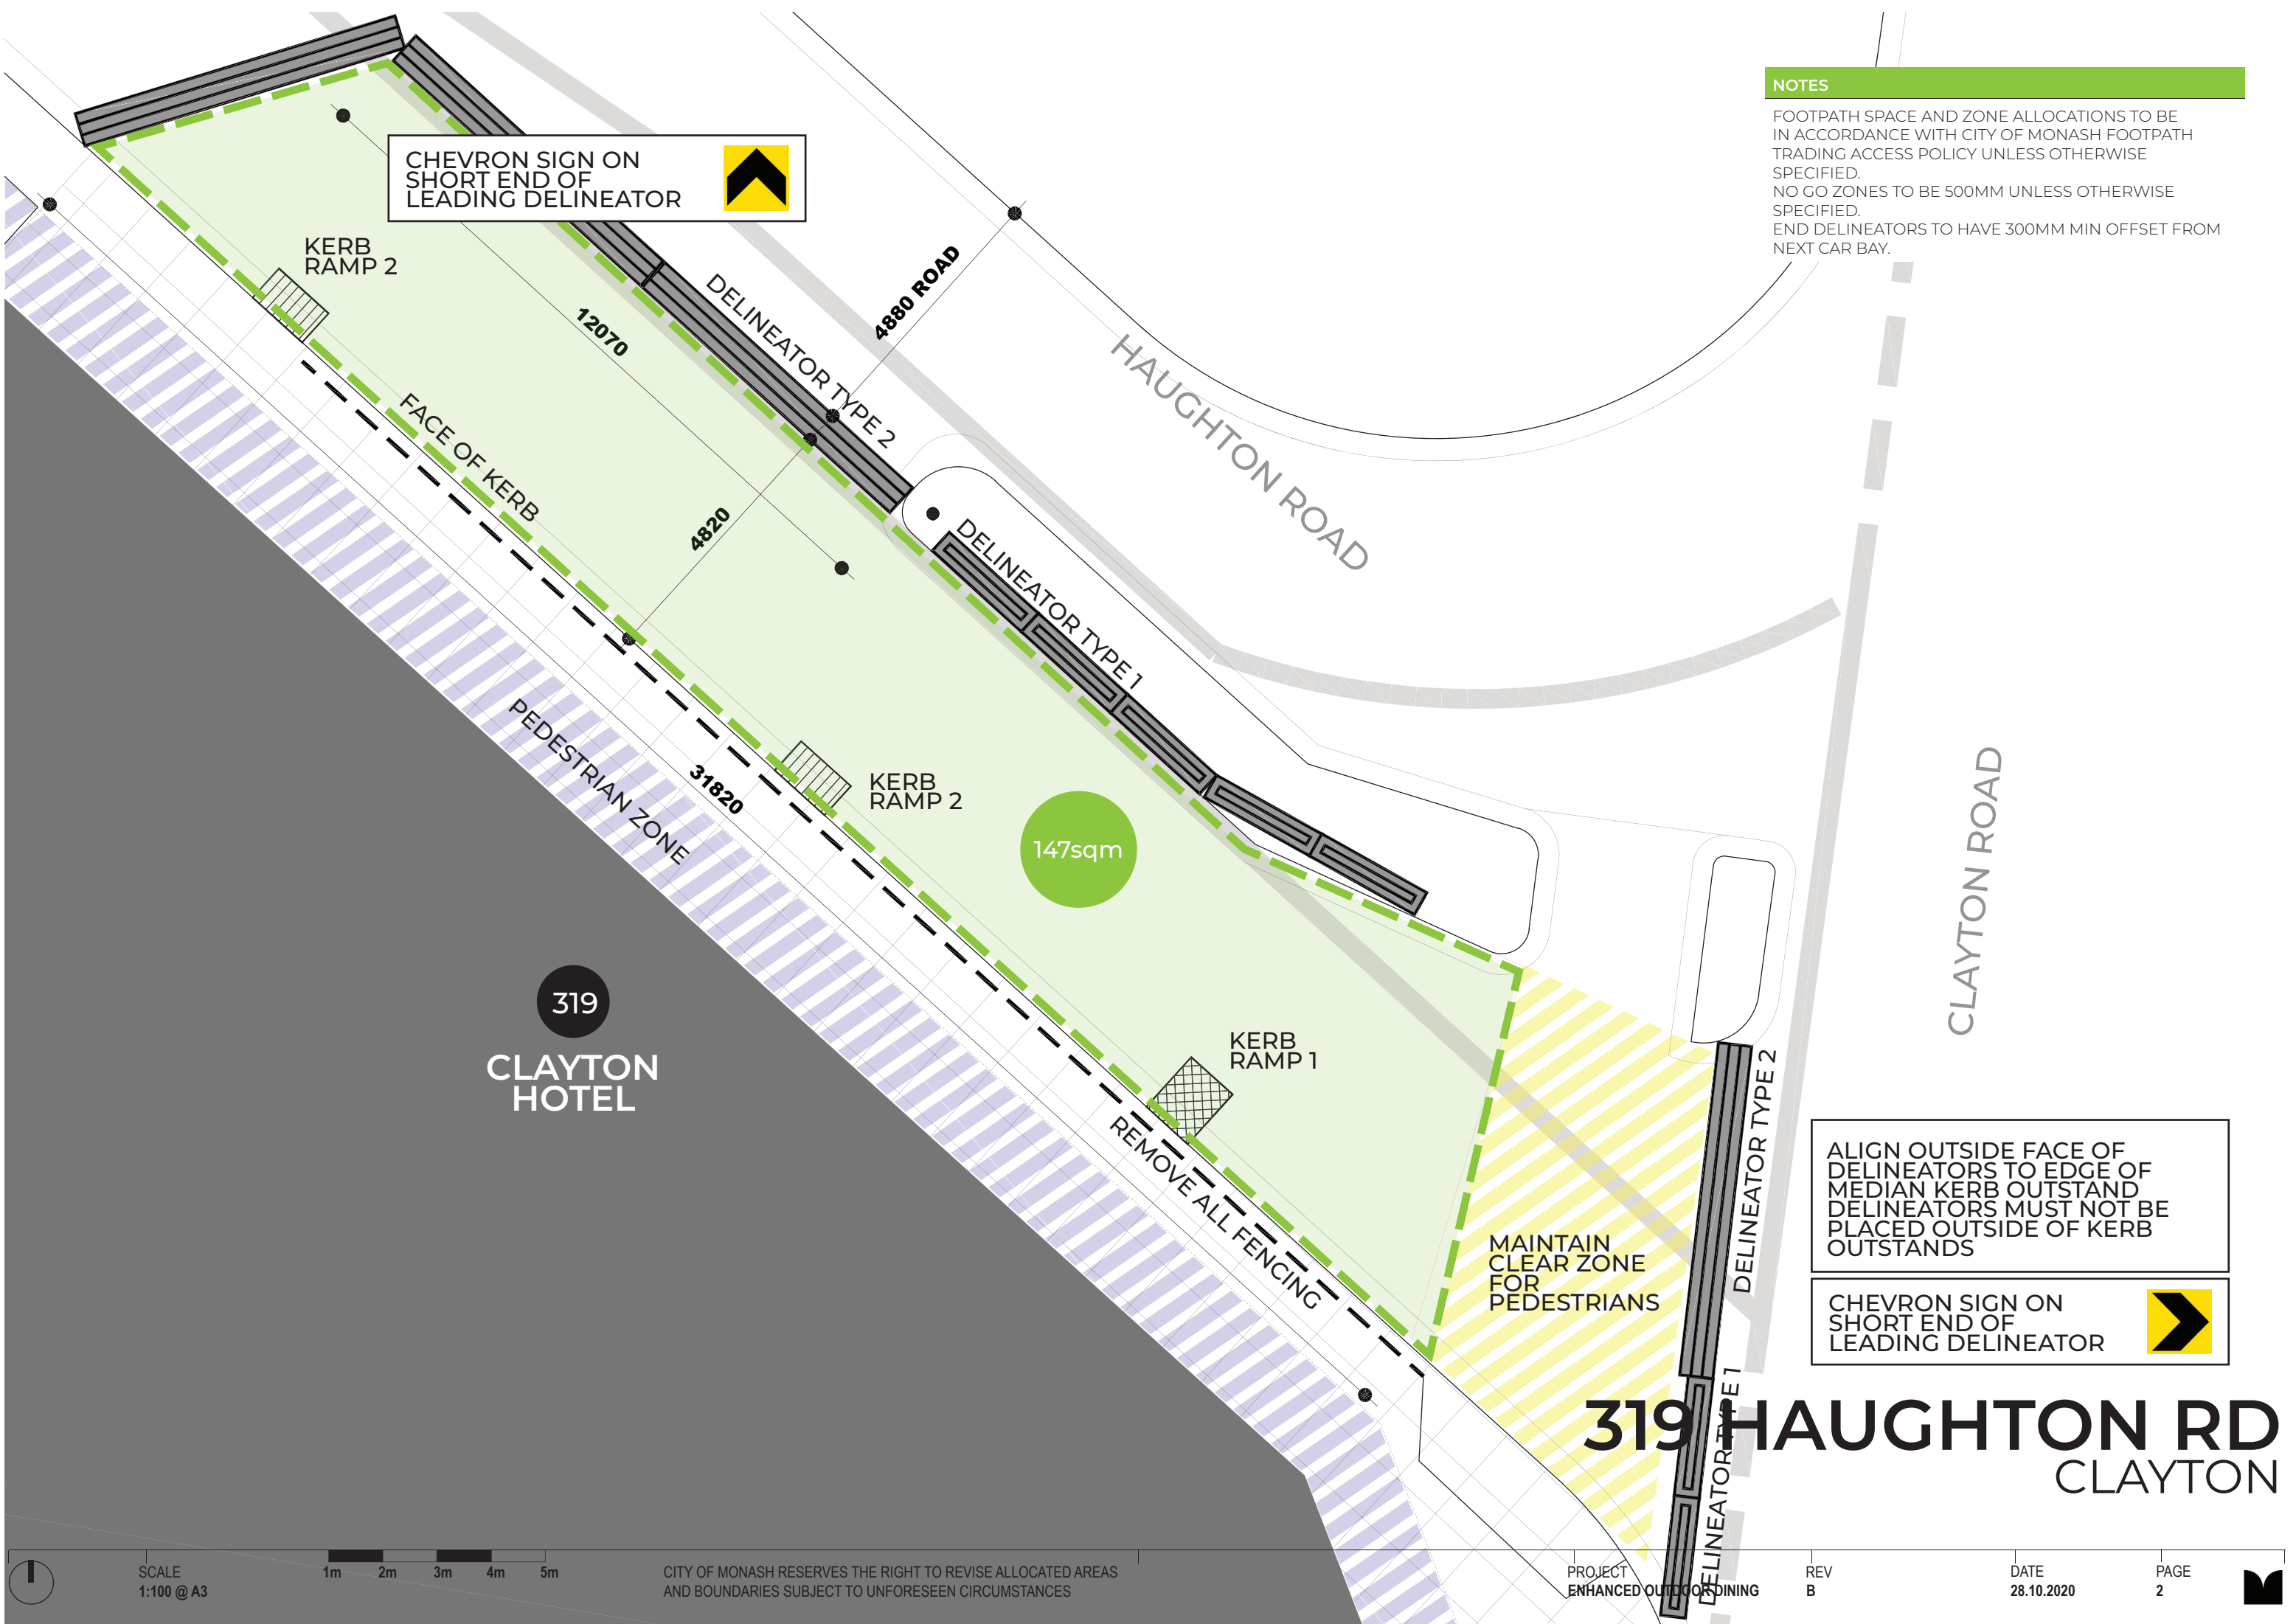

319
 CLAYTON HOTEL

319 HAUGHTON RD
 CLAYTON