


Making new architecture

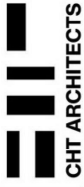

CHT ARCHITECTS

570 Neerim Rd. Hughesdale.

TOWNPLANNING ENDORSEMENT  
PROPOSED RESIDENTIAL DEVELOPMENT



## CONTENTS

Sheet Number	Sheet Name	Current Revision
TP1.00	SITE PLAN	
TP1.02	00 GROUND FLOOR PLAN	
TP1.03	01 FIRST FLOOR PLAN	
TP1.04	02 SECOND FLOOR PLAN	
TP1.01	BASMENT PLAN	
TP1.05	SECTION	
TP1.02	INTRODUCTION	
TP2.01	ELEVATIONS	
TP2.02	ELEVATIONS	
TP3.00	SECTIONS	
TP5.00	ARCHITECTURAL PRECEDENCE	
TP5.01	ARCHITECTURAL PRECEDENCE	
TP0.01	CONTENTS	
TP0.03	SITE COVERAGE	
TP0.04	SITE LOCATION	
TP4.00	SHADOW STUDIES	
TP4.01	SHADOW STUDIES	

44 Oxford Street  
 Collingwood VIC 3066  
 Post Office Box 1352  
 Collingwood VIC 3066  
 T 03 9417 1944  
 F 03 9415 1847  
 E info@chtarchitects.com.au  
 W chtarchitects.com.au

Copyright © CHT Architects Pty Ltd.  
 The drawings, designs, and specifications and copyright therein are the property of CHT Architects Pty Ltd copied, or reproduced wholly or in part without the express permission of CHT Architects Pty Ltd. Do not scale drawings. Use given dimensions. Discrepancies shall be referred to CHT Architects Pty Ltd.



## INTRODUCTION

### PROJECT SUMMARY

**SUBJECT SITE**  
570 Neerim Rd., Hughesdale.

SITE AREA  
600m<sup>2</sup>

**DEVELOPMENT**  
TOWNHOUSES  
5

**TOWNHOUSE MIX**  
4 BED  
5


**VISITOR PARKING**  
CAR PARK SPACES  
- ALLOCATED STREET PARKING

### PROJECT TEAM

CLIENT:  
ARCHITECT:  
TOWN PLANNER:  
TRAFFIC CONSULTANT:  
LANDSCAPE CONSULTANT:  
ESD CONSULTANT:  
WASTE MANAGEMENT:

**GROW DEVELOPMENTS**  
**CHT ARCHITECTS**

- 
- 
- 
- 
-

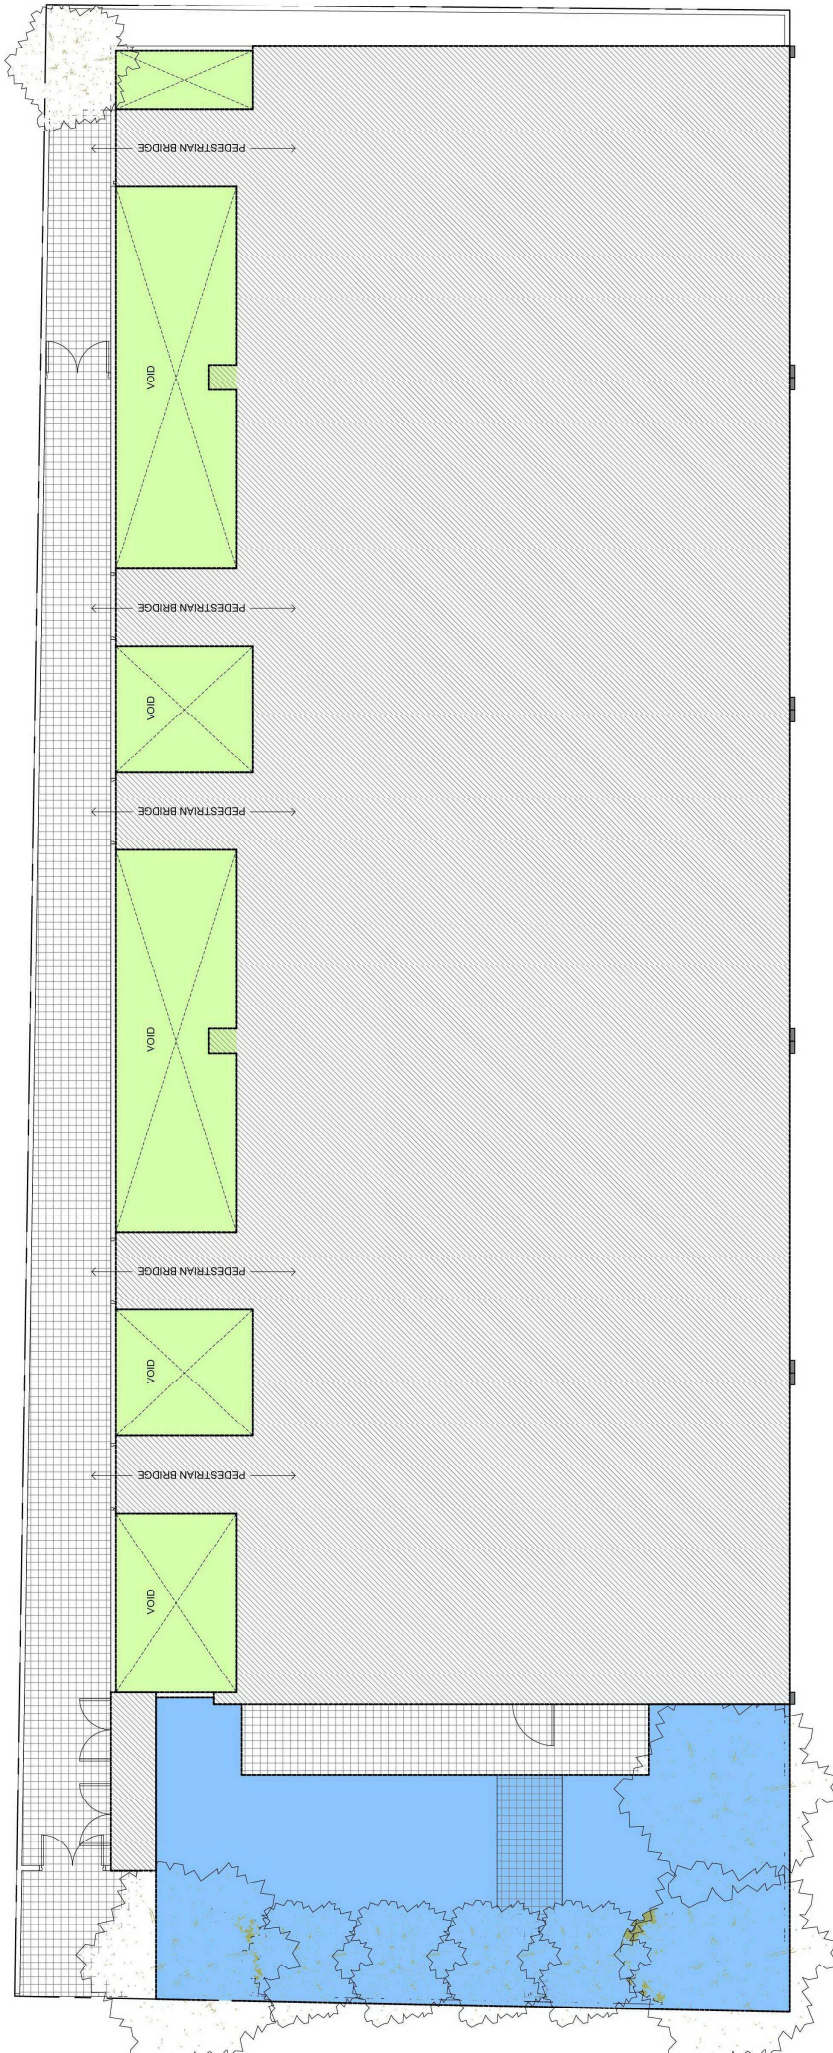

SITE AREA ANALYSIS

SITE AREA	600m <sup>2</sup>
SITE COVERAGE	453m <sup>2</sup>
PERMEABILITY	126m <sup>2</sup>
DEEP PLANTING	64m <sup>2</sup>
PERCENTAGE COVERAGE	75.5%


Rev	Date	By	Check

Copyright © CHT Architects Pty Ltd.  
 All drawings, designs, and specifications and copyright therein are  
 the property of CHT Architects Pty Ltd. and shall not be used  
 without the prior written consent of CHT Architects Pty Ltd.  
 Do not scale drawings. Use given dimensions only.  
 CHT Architects Pty Ltd.

**CHT ARCHITECTS**  
 Email: info@chtarchitects.com.au  
 www.chtarchitects.com.au




**SITE LOCATION**

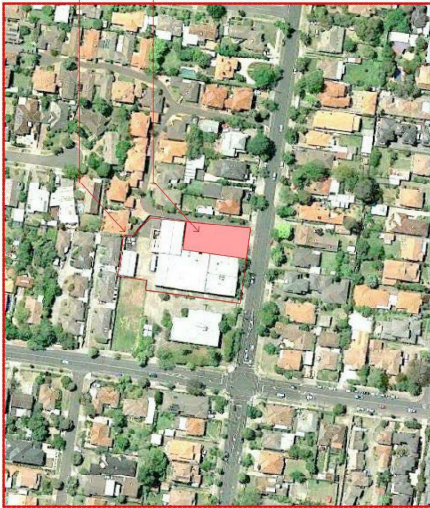


SUBJECT SITE

PROPOSED  
SUBDIVISION

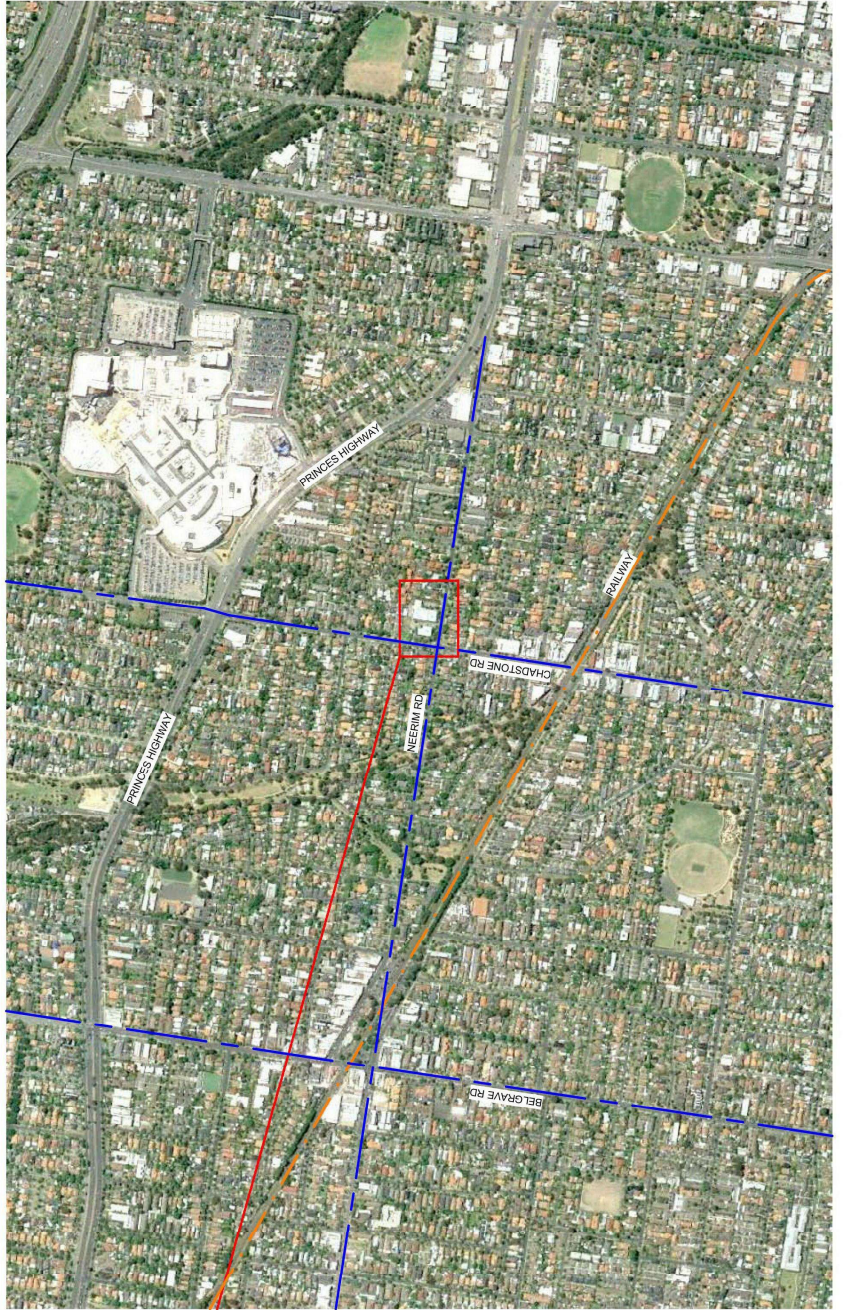

POATH ROAD  
(Bitumen with Concrete Kerb)

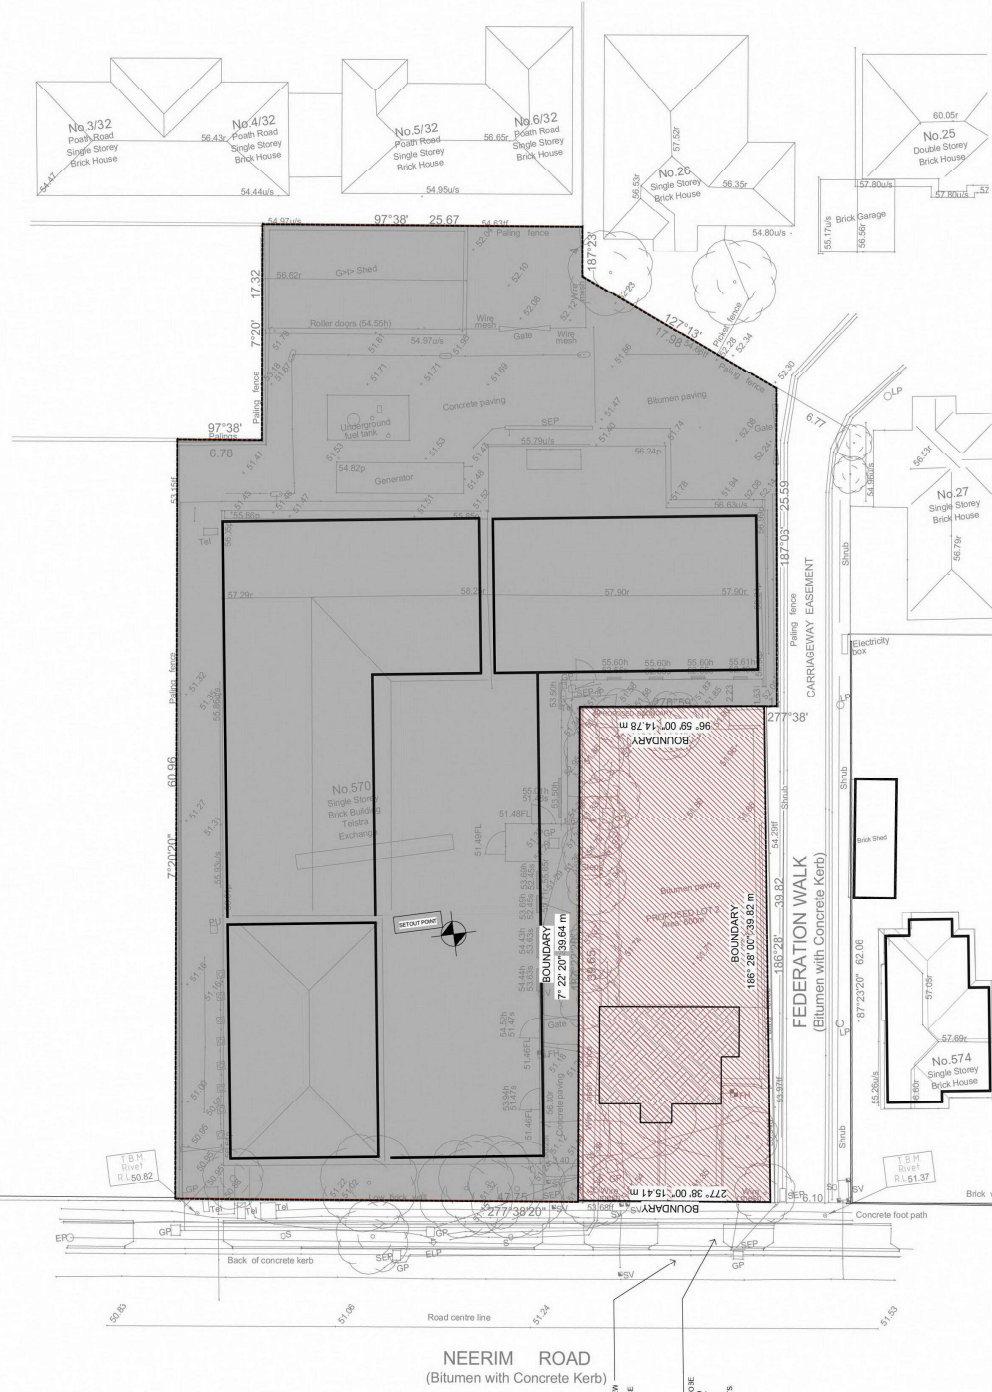

Sheet No.

TP1.00

Scale

1:200@A1

Date

Title

SITE PLAN

Sheet

PRELIMINARY  
NOT FOR CONSTRUCTION

Annotations

No. Date

Notes

Project

TOWNHOUSES/APARTMENTS  


Client

GROW DEVELOPMENTS

Copyright © CHT Architects Pty Ltd. All rights reserved.  
 This drawing is the property of CHT Architects Pty Ltd. No part of it may be used  
 without the written permission of CHT Architects Pty Ltd.  
 Do not scale drawings. Use given dimensions only.  
 Any dimensions in blue are for information only.  
 CHT Architects Pty Ltd.




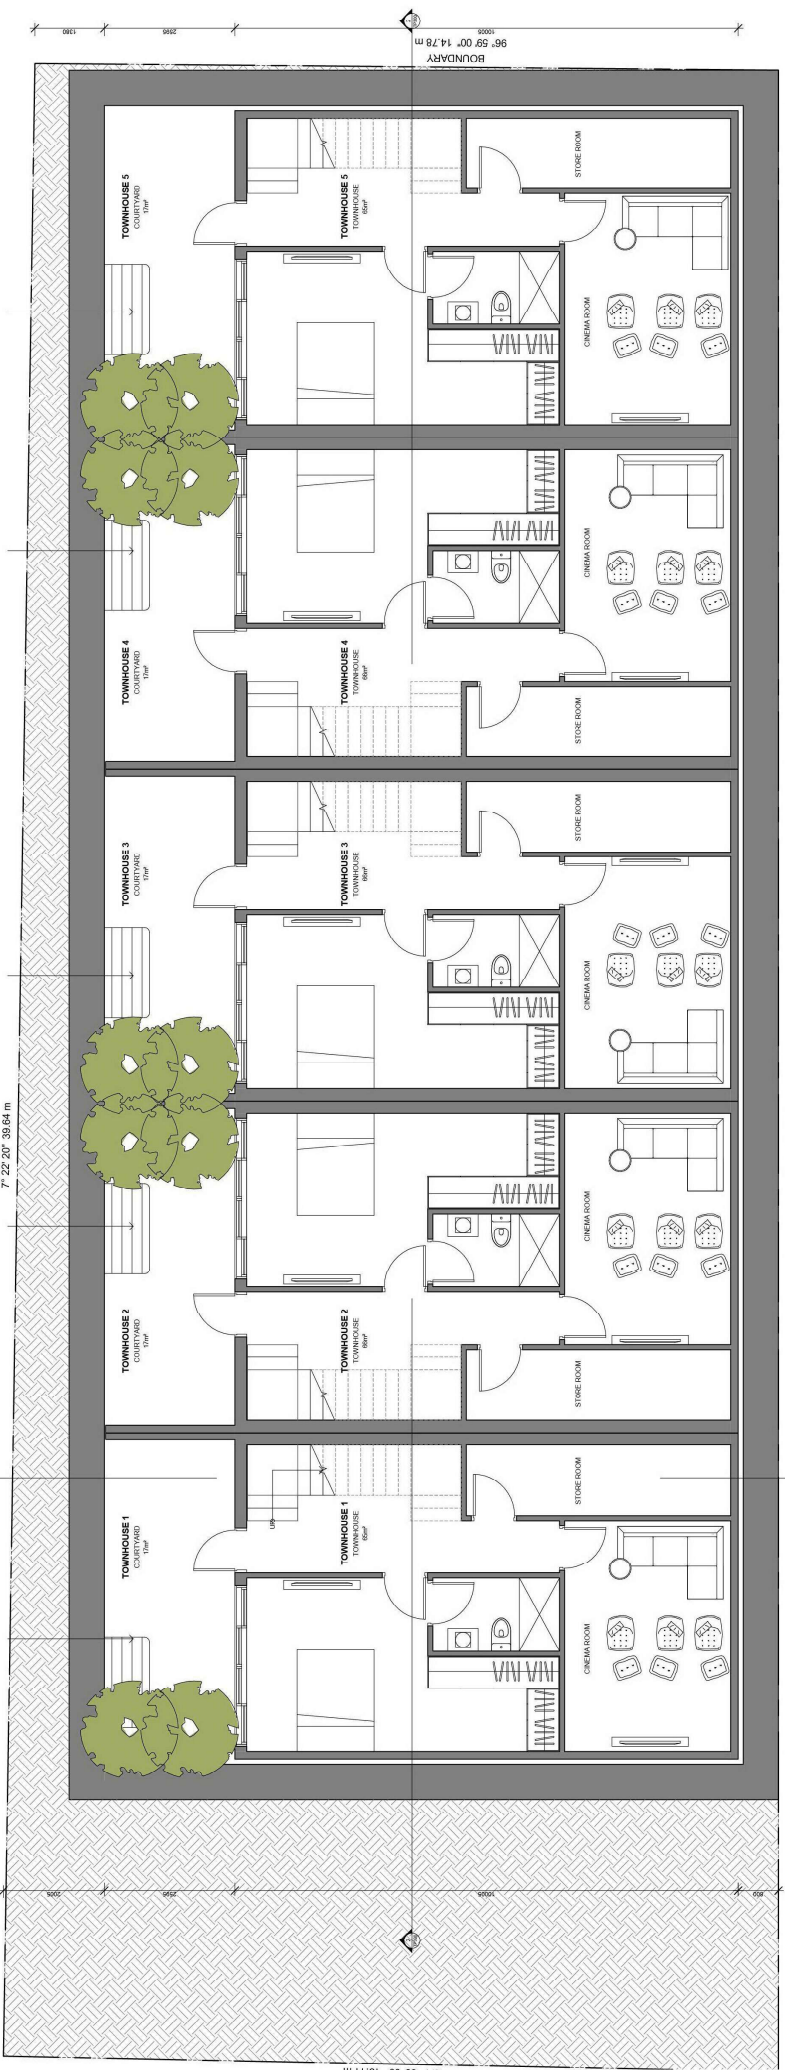

TOWNHOUSE No. 1	TOWNHOUSE No. 2	TOWNHOUSE No. 3	TOWNHOUSE No. 4	TOWNHOUSE No. 5
4 BEDROOM	4 BEDROOM	4 BEDROOM	4 BEDROOM	4 BEDROOM
3 BATHROOM	3 BATHROOM	3 BATHROOM	3 BATHROOM	3 BATHROOM
ZONE TOTAL	ZONE TOTAL	ZONE TOTAL	ZONE TOTAL	ZONE TOTAL



Copyright © CHT Architects Pty Ltd.  
 The drawings, designs, and specifications and copyright therein are  
 the property of CHT Architects Pty Ltd. and may not be used  
 without the prior written permission of CHT Architects Pty Ltd.  
 Do not scale drawings. Use given dimensions only.


Project: TOWN-HOUSES/APARTMENTS  

 Email: info@chtarchitects.com.au  
 www.chtarchitects.com.au

Architects	No.	Date	Notes

File	Sheet
BASEMENT PLAN	PRELIMINARY
	NOT FOR CONSTRUCTION

Sheet: TP1.01  
 Scale: 1:20@A1  
 Date:

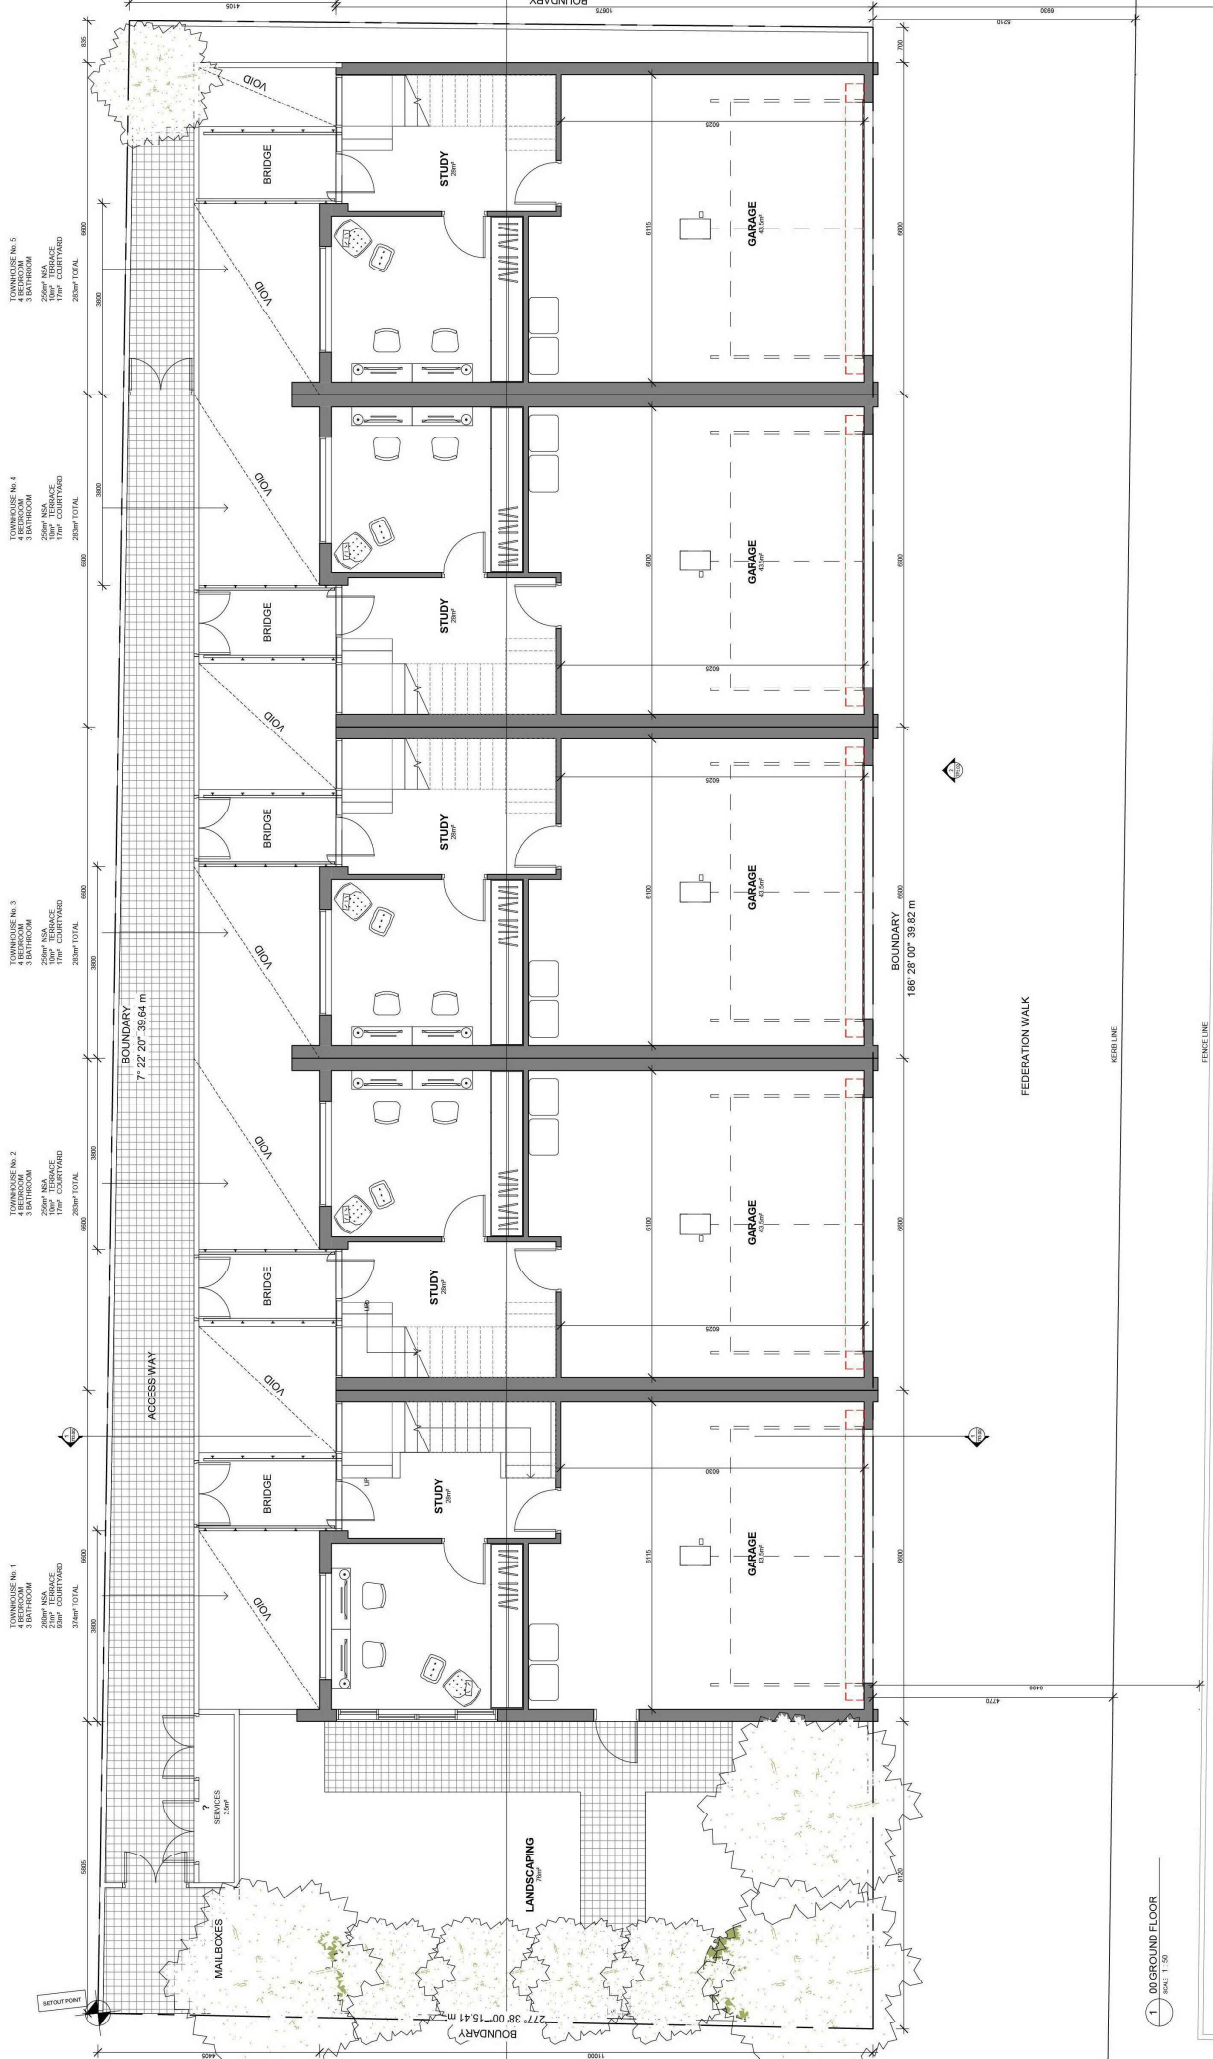

**1** 00 GROUND FLOOR  

**00 GROUND FLOOR PLAN**  
TP1.02

PRELIMINARY  
NOT FOR CONSTRUCTION

**TOWNHOUSE No. 1**  
4 BEDROOM  
3 BATHROOM  
















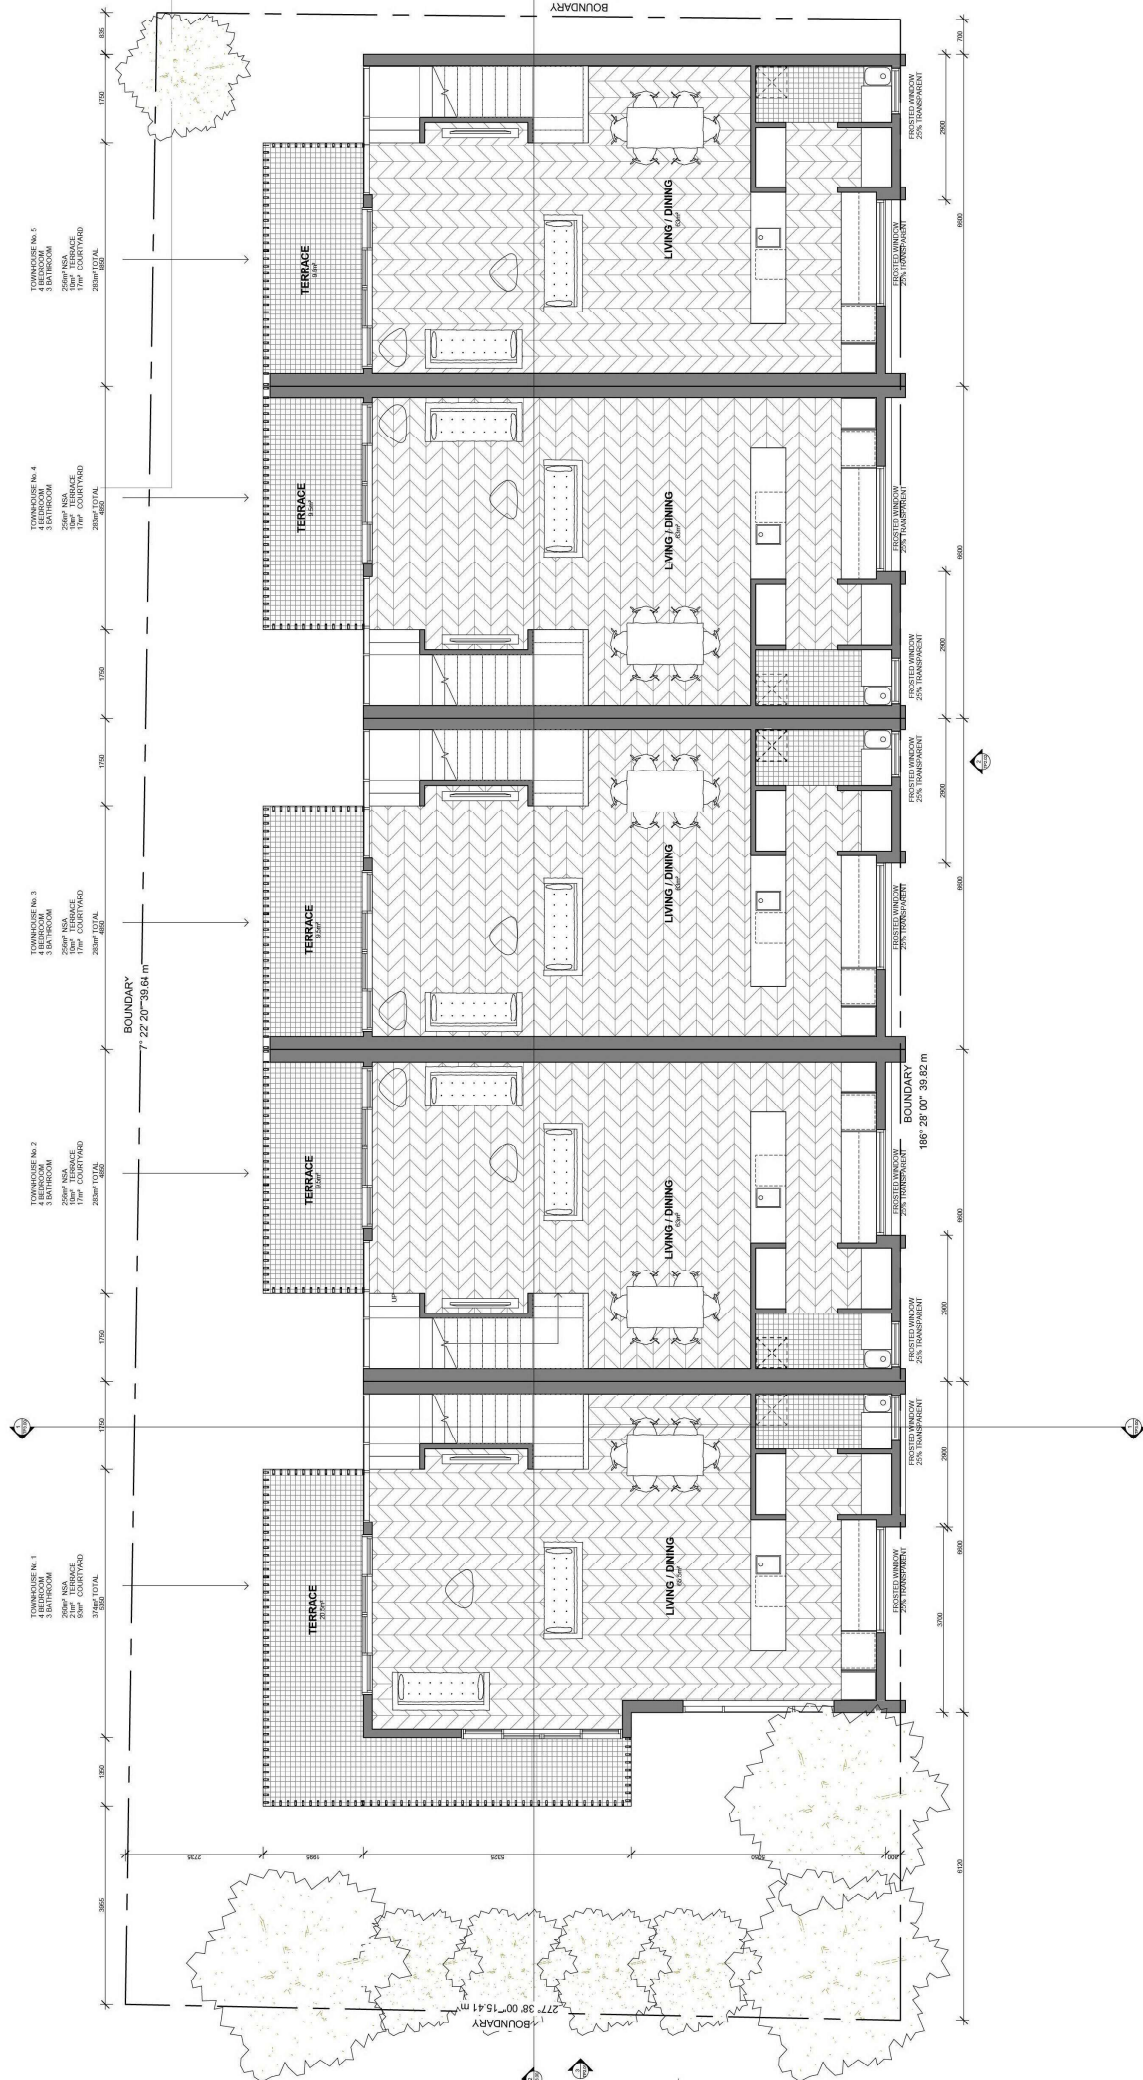






TOWNHOUSE No. 1  





1 01 LEVEL  


Copyright © CHT Architects Pty Ltd  
The drawings, designs, and specifications and copyright therein are  
the property of CHT Architects Pty Ltd and shall remain the property  
of CHT Architects Pty Ltd. No part of this drawing may be reproduced  
without the written permission of CHT Architects Pty Ltd.  
Do not scale drawings. Use given dimensions only.  

Project: TOWNHOUSES/APARTMENTS  
Client: CROW DEVELOPMENTS

Sheet: TP1.03  
Scale: 1:100/1  
Date: PRELIMINARY  
NOT FOR CONSTRUCTION

Architects:  
No. Date Name

Drawn by: ARCHITECTS PTY LTD

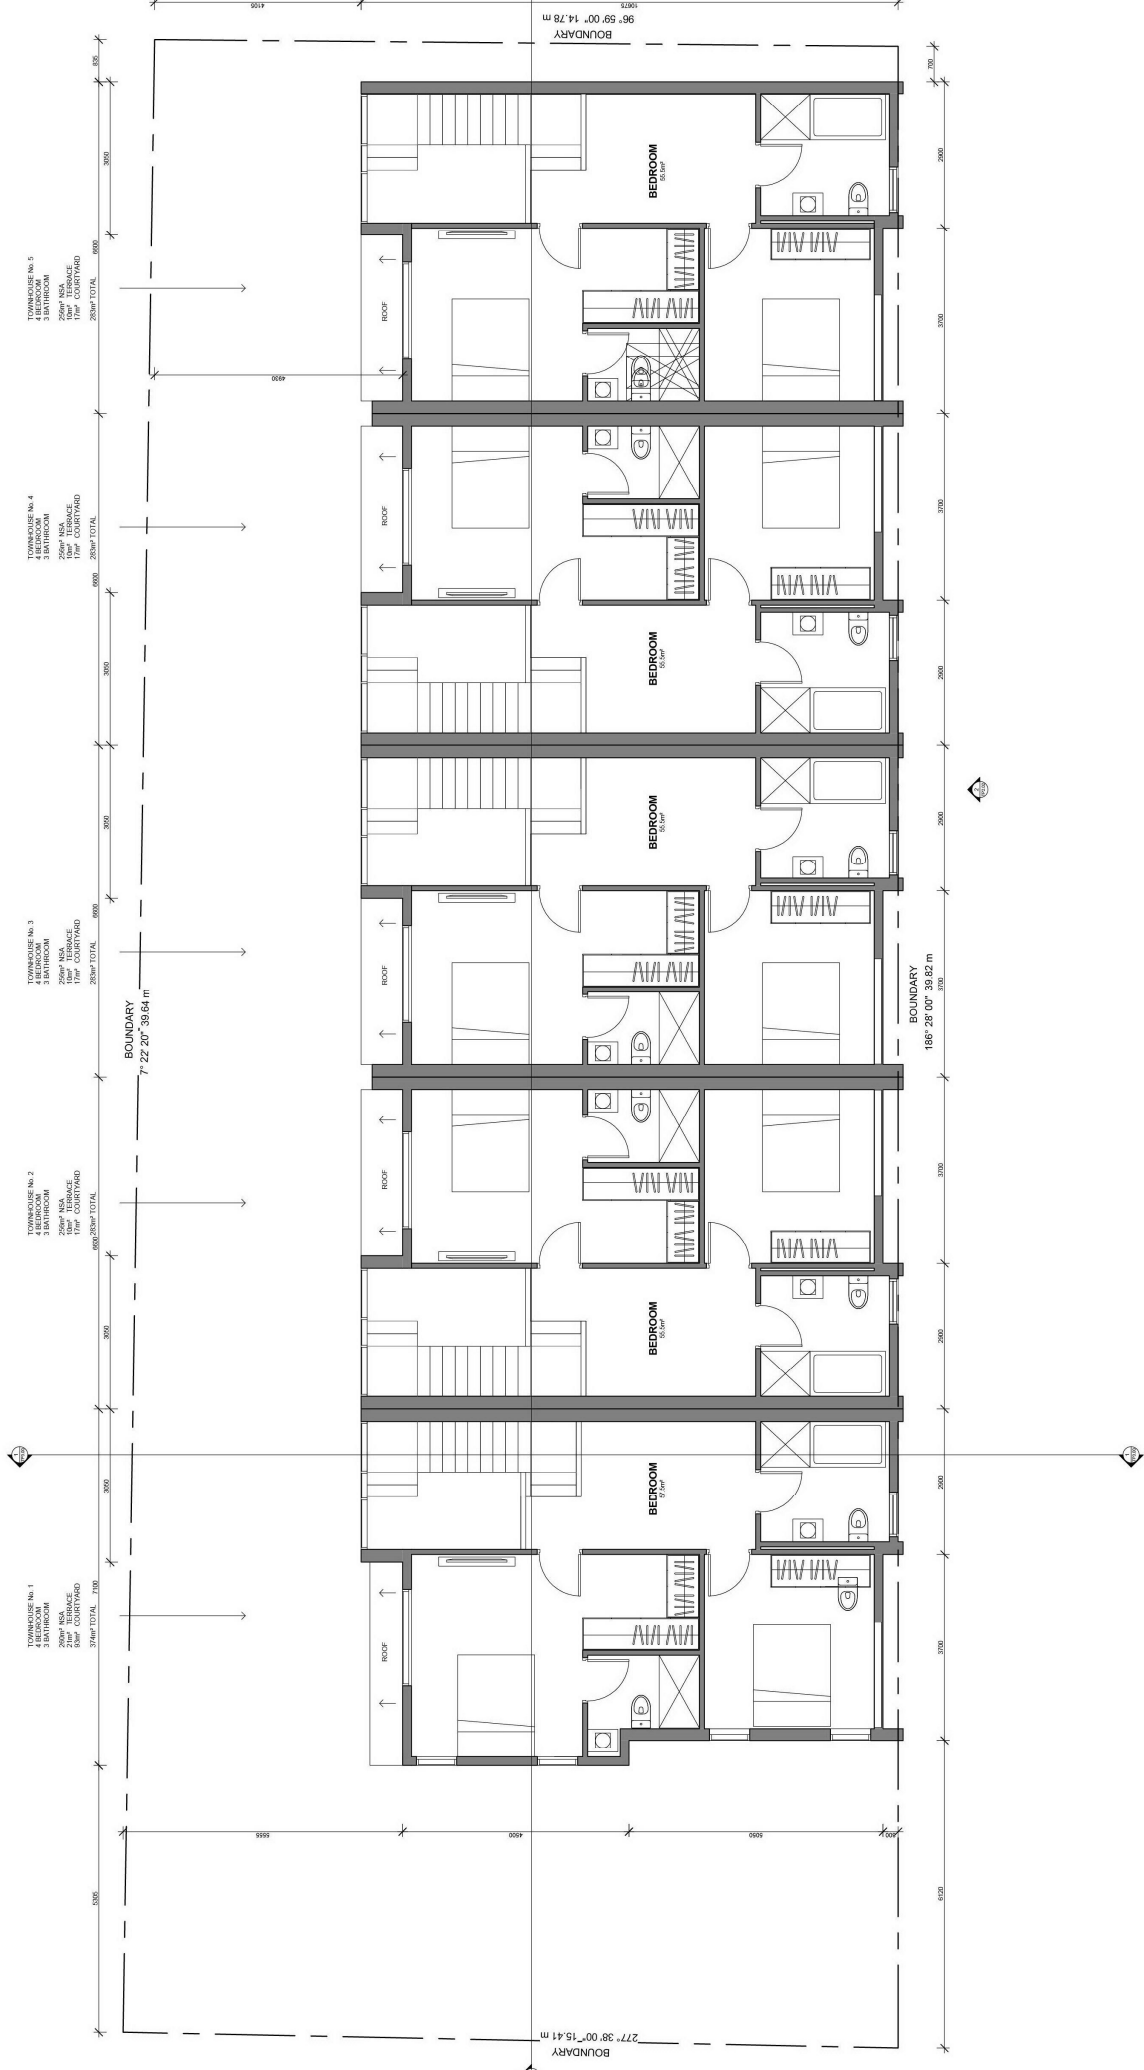


Copyright © CHT Architects Pty Ltd  
The drawings, designs, and specifications and copyright therein are the property of CHT Architects Pty Ltd and must not be used without the written permission of CHT Architects Pty Ltd.  
Do not scale drawings. Use given dimensions only.  
CHT Architects Pty Ltd

Project: TOWNHOUSES/APARTMENTS  

Client: GROW DEVELOPMENTS

Assoc.	No.	Date	Notes


Title: 02 SECOND FLOOR PLAN  
Sheet: PRELIMINARY  
NOT FOR CONSTRUCTION

Drawn By: A/CHT/Architect/PT/Urban  
Sheet No.: TP1.04  
Scale: 1:500/PT  
Date:


MATERIALS LEGEND	



1. WESTERN ELEVATION  
SCALE 1:100

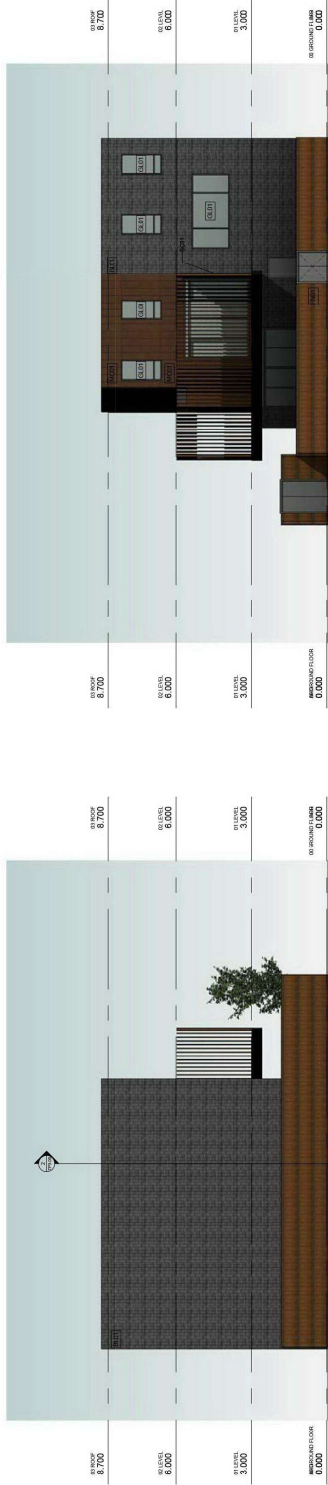

2. NORTHERN ELEVATION  
SCALE 1:100

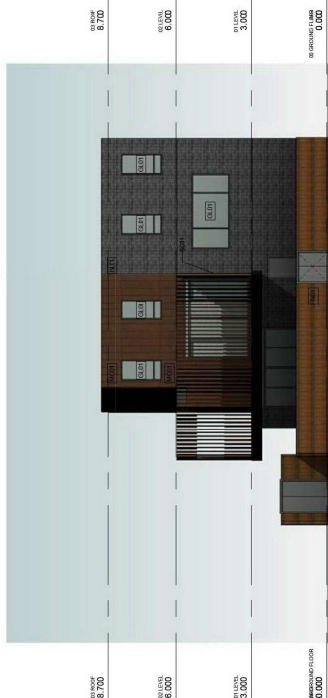


3. SOUTHERN ELEVATION  
SCALE 1:100

Approvals	
No.	Date

Title	
Sheet	Date
PRELIMINARY	1:10/08/14
NOT FOR CONSTRUCTION	

Client No.	
Sheet	Date
TP2.01	1:10/08/14



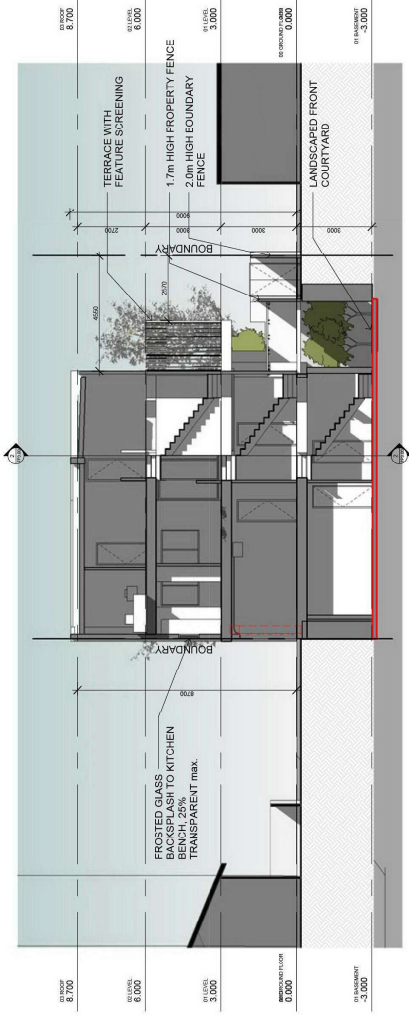

1 SECTION A-A  
SCALE 1:100



2 SECTION B-B  
SCALE 1:100

Architects	No.	Date	Notes



1 SHADOW STUDY 9AM  
SCALE: 1:200



2 SHADOW STUDY 10AM  
SCALE: 1:200



3 SHADOW STUDY 11AM  
SCALE: 1:200



4 SHADOW STUDY 12PM  
SCALE: 1:200



2 SHADOW STUDY 1PM  
SCALE: 1 : 200



1 SHADOW STUDY 2PM  
SCALE: 1 : 200







3 SHADOW STUDY 3PM  
SCALE: 1 : 200

Approval No.	Date	Notes

Client	Project	File	Sheet



## ARCHITECTURAL PRECEDENCE

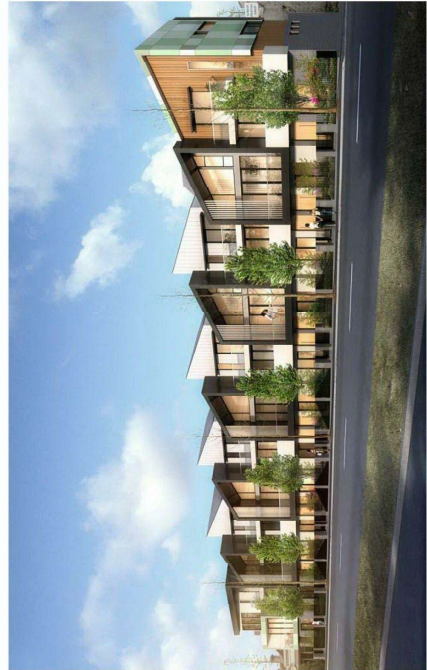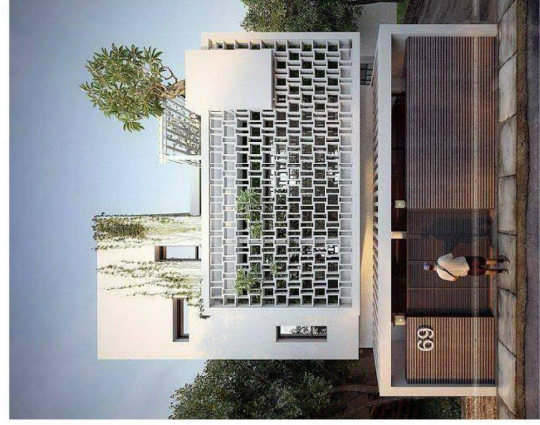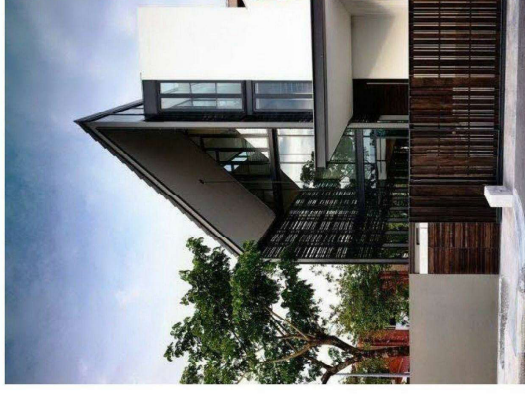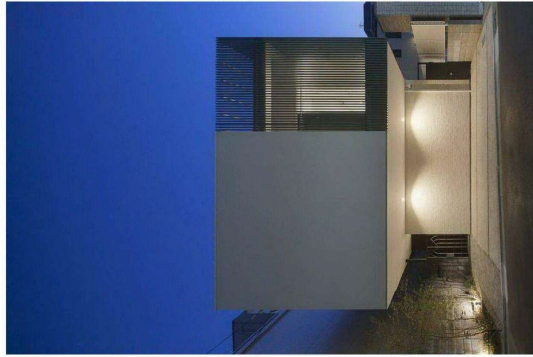





ARCHITECTURAL PRECEDENCE

